

2024/06/10 10:27:11
This drawing is intended for design and construction purposes only. Any reproduction, alteration, or modification of this drawing without the written consent of the author is strictly prohibited. The author assumes no liability for any errors or omissions in this drawing and its contents. The user is responsible for ensuring the accuracy and completeness of the information provided.

LEGEND:

CONSTRUCTION NOTES:

REV	DESCRIPTION	DATE
1	-	-

PROJECT	56 WILLOW TREE LANE, HAYES URB4 8BD
CLIENT	Ms. M. Smuts
TITLE	PROPOSED GROUND, FIRST AND ROOF PLAN


SCALE	1:50	DATE	24 05 23
DWG. NO.	1425	A1	P01
REVISIONS	-		

REN
RENDERING
MANAGEMENT


56 WILLOW TREE LANE,
HAYES URB4 8BD

56 WILLOW TREE LANE,
HAYES URB4 8BD


56 WILLOW TREE LANE,
HAYES URB4 8BD

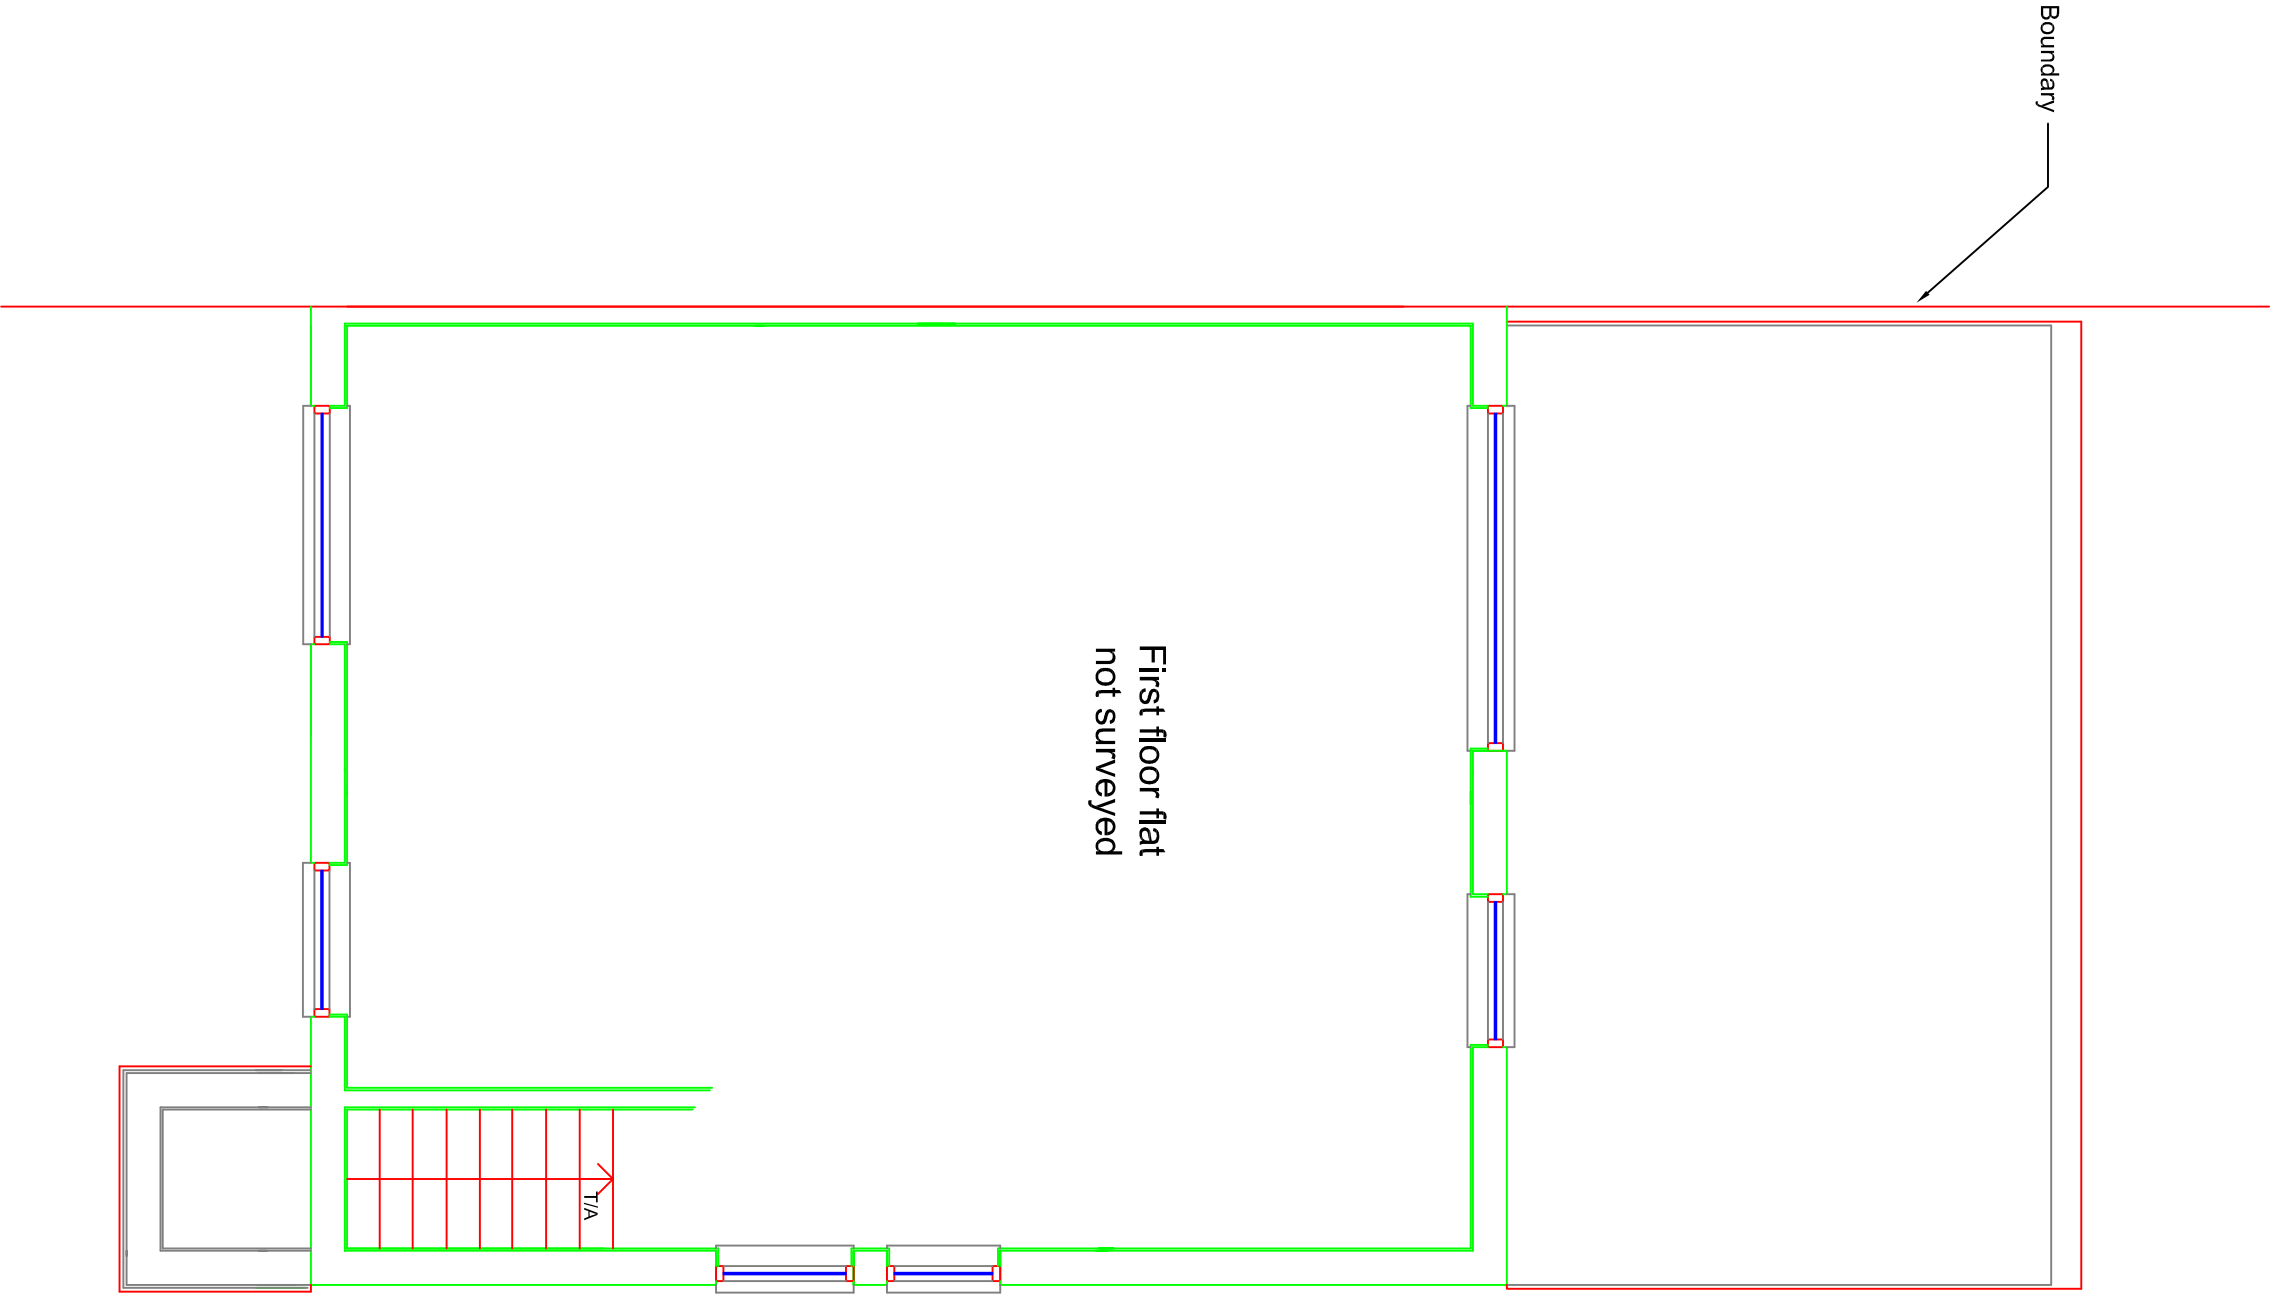

PROPOSED FIRST FLOOR PLAN
1:50

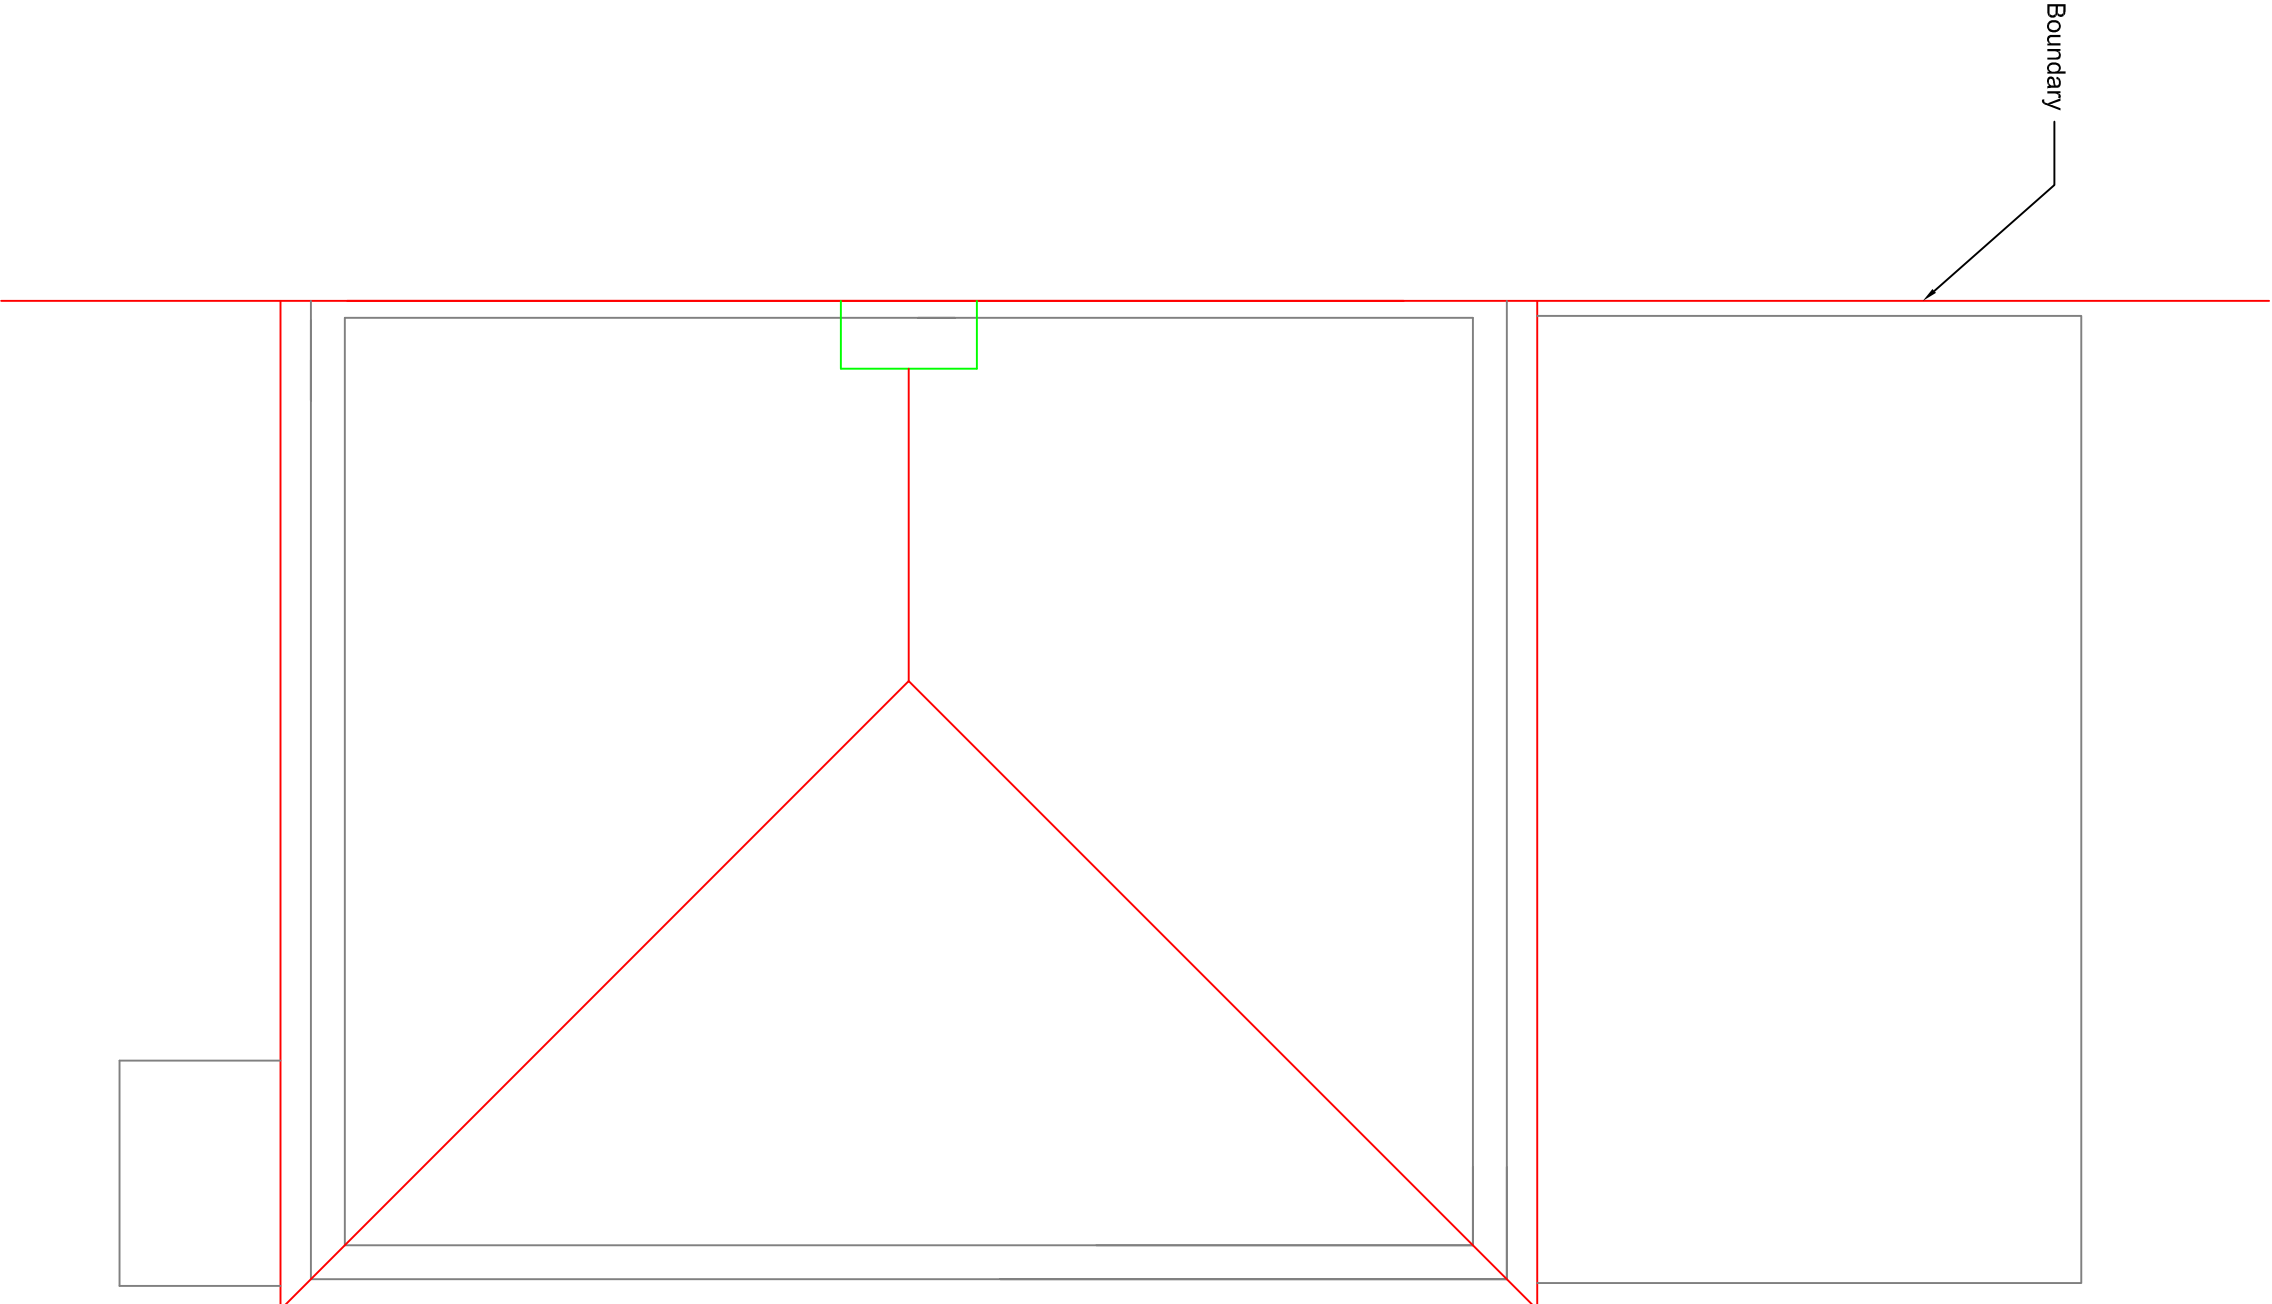

PROPOSED ROOF PLAN
1:50

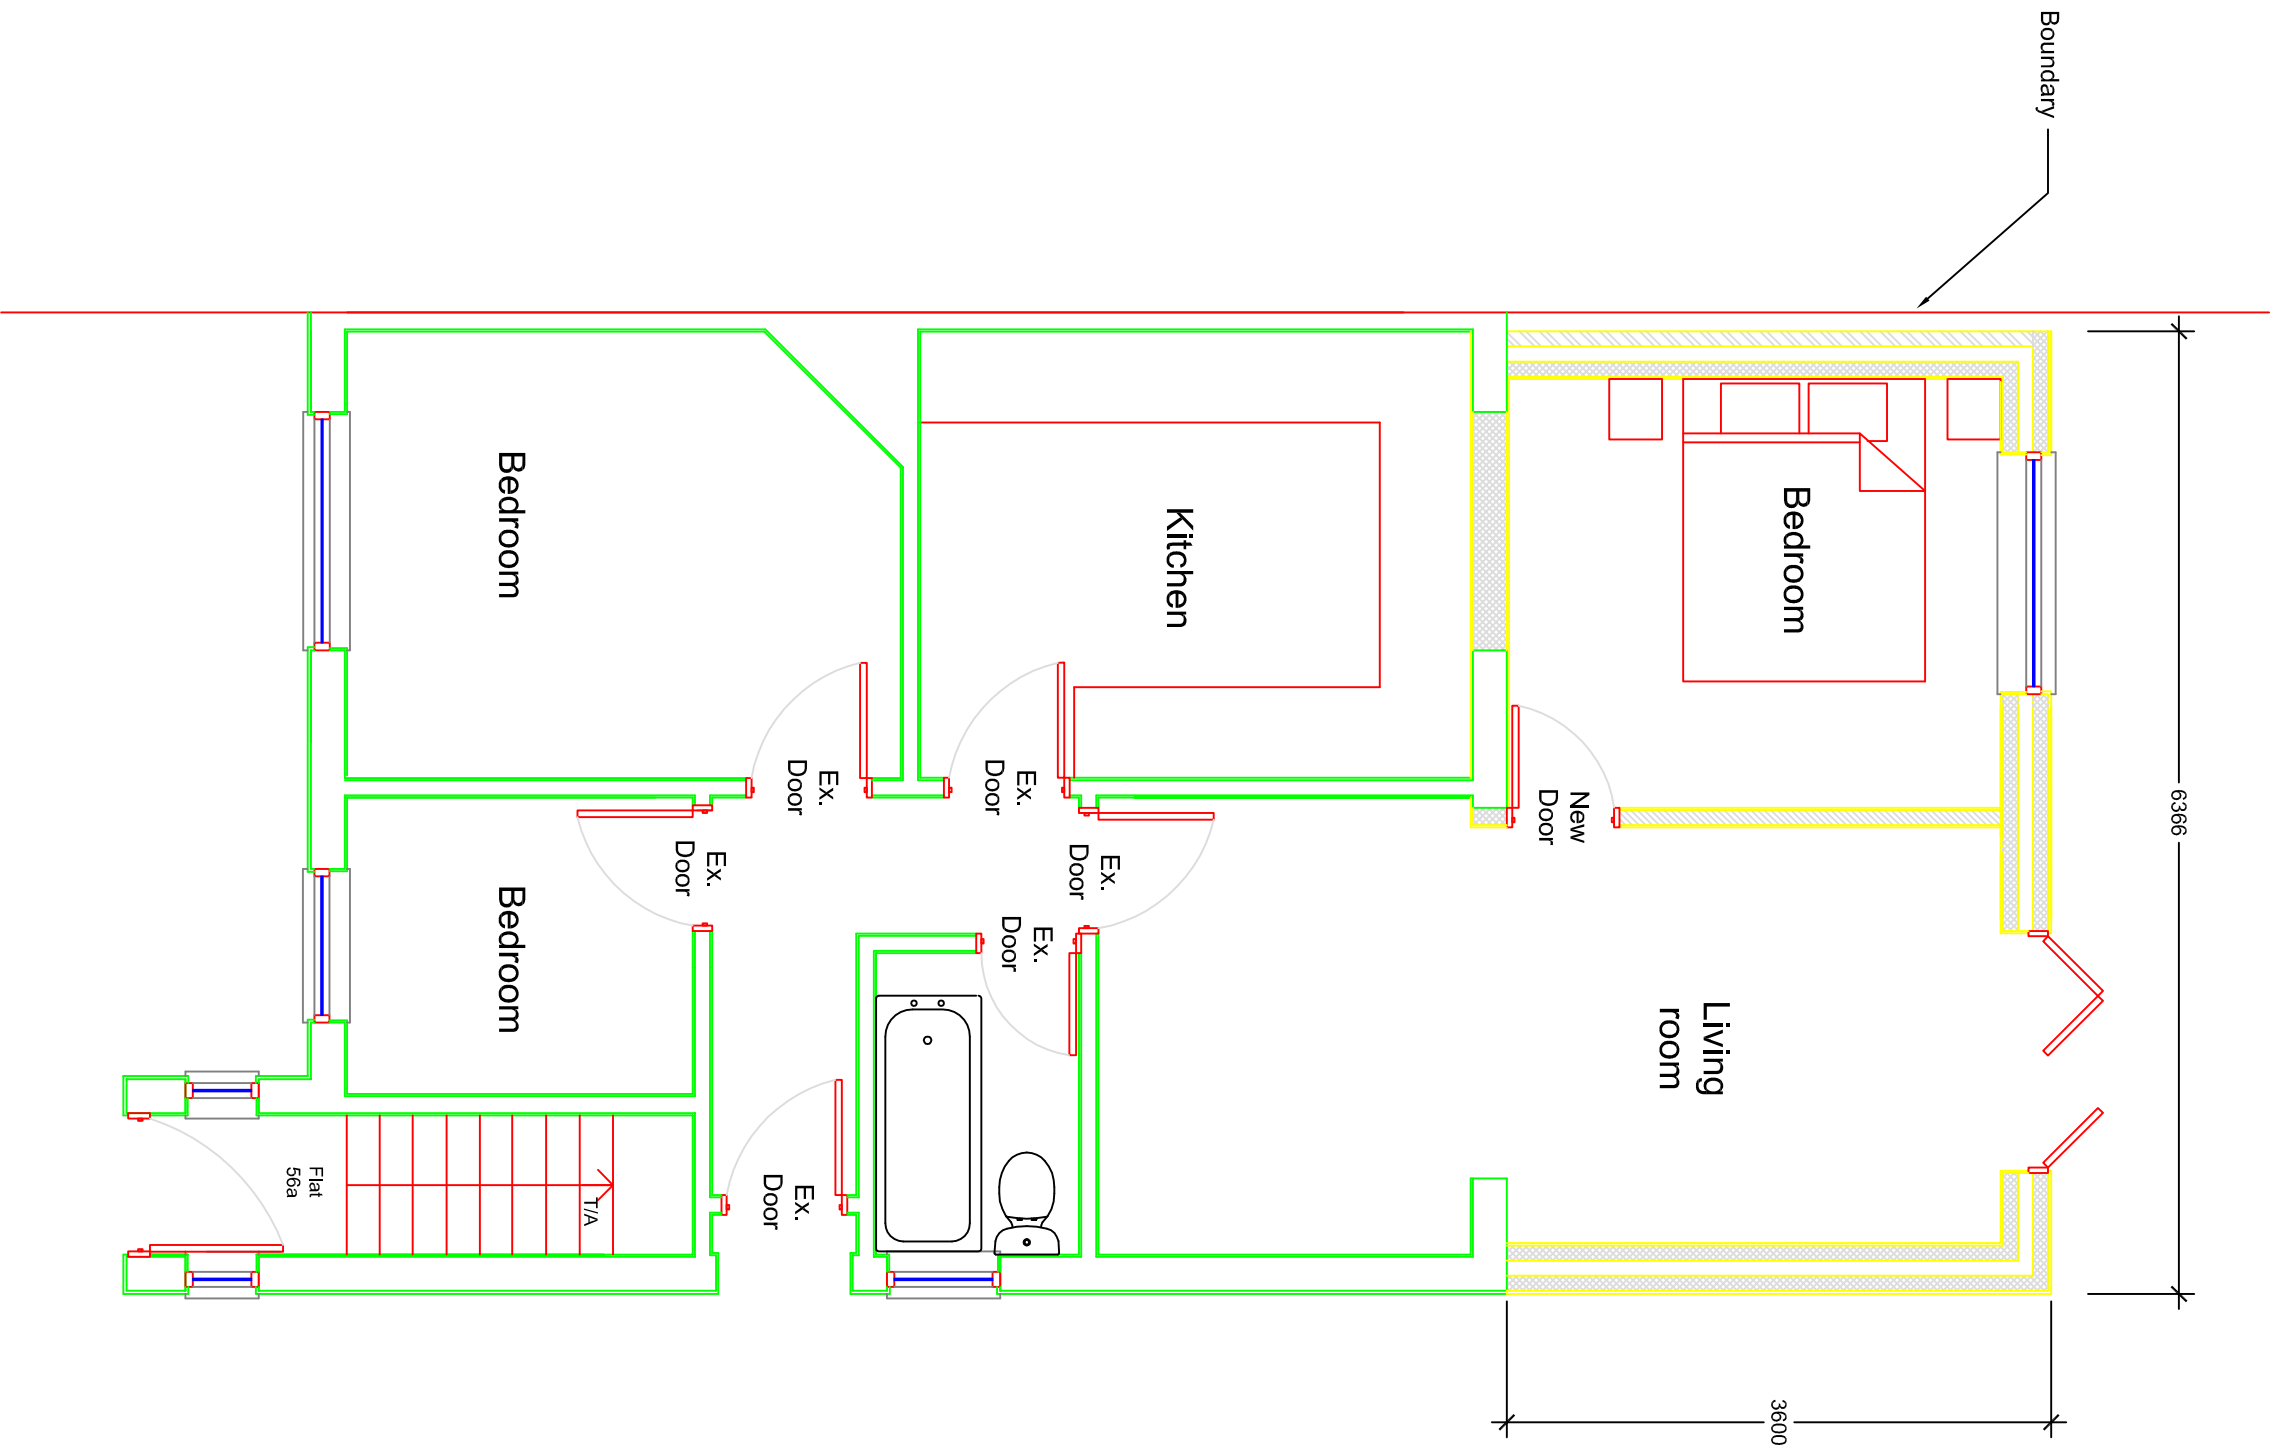

PROPOSED GROUND FLOOR PLAN
1:50

