



1 Existing Site Plan

1 : 200

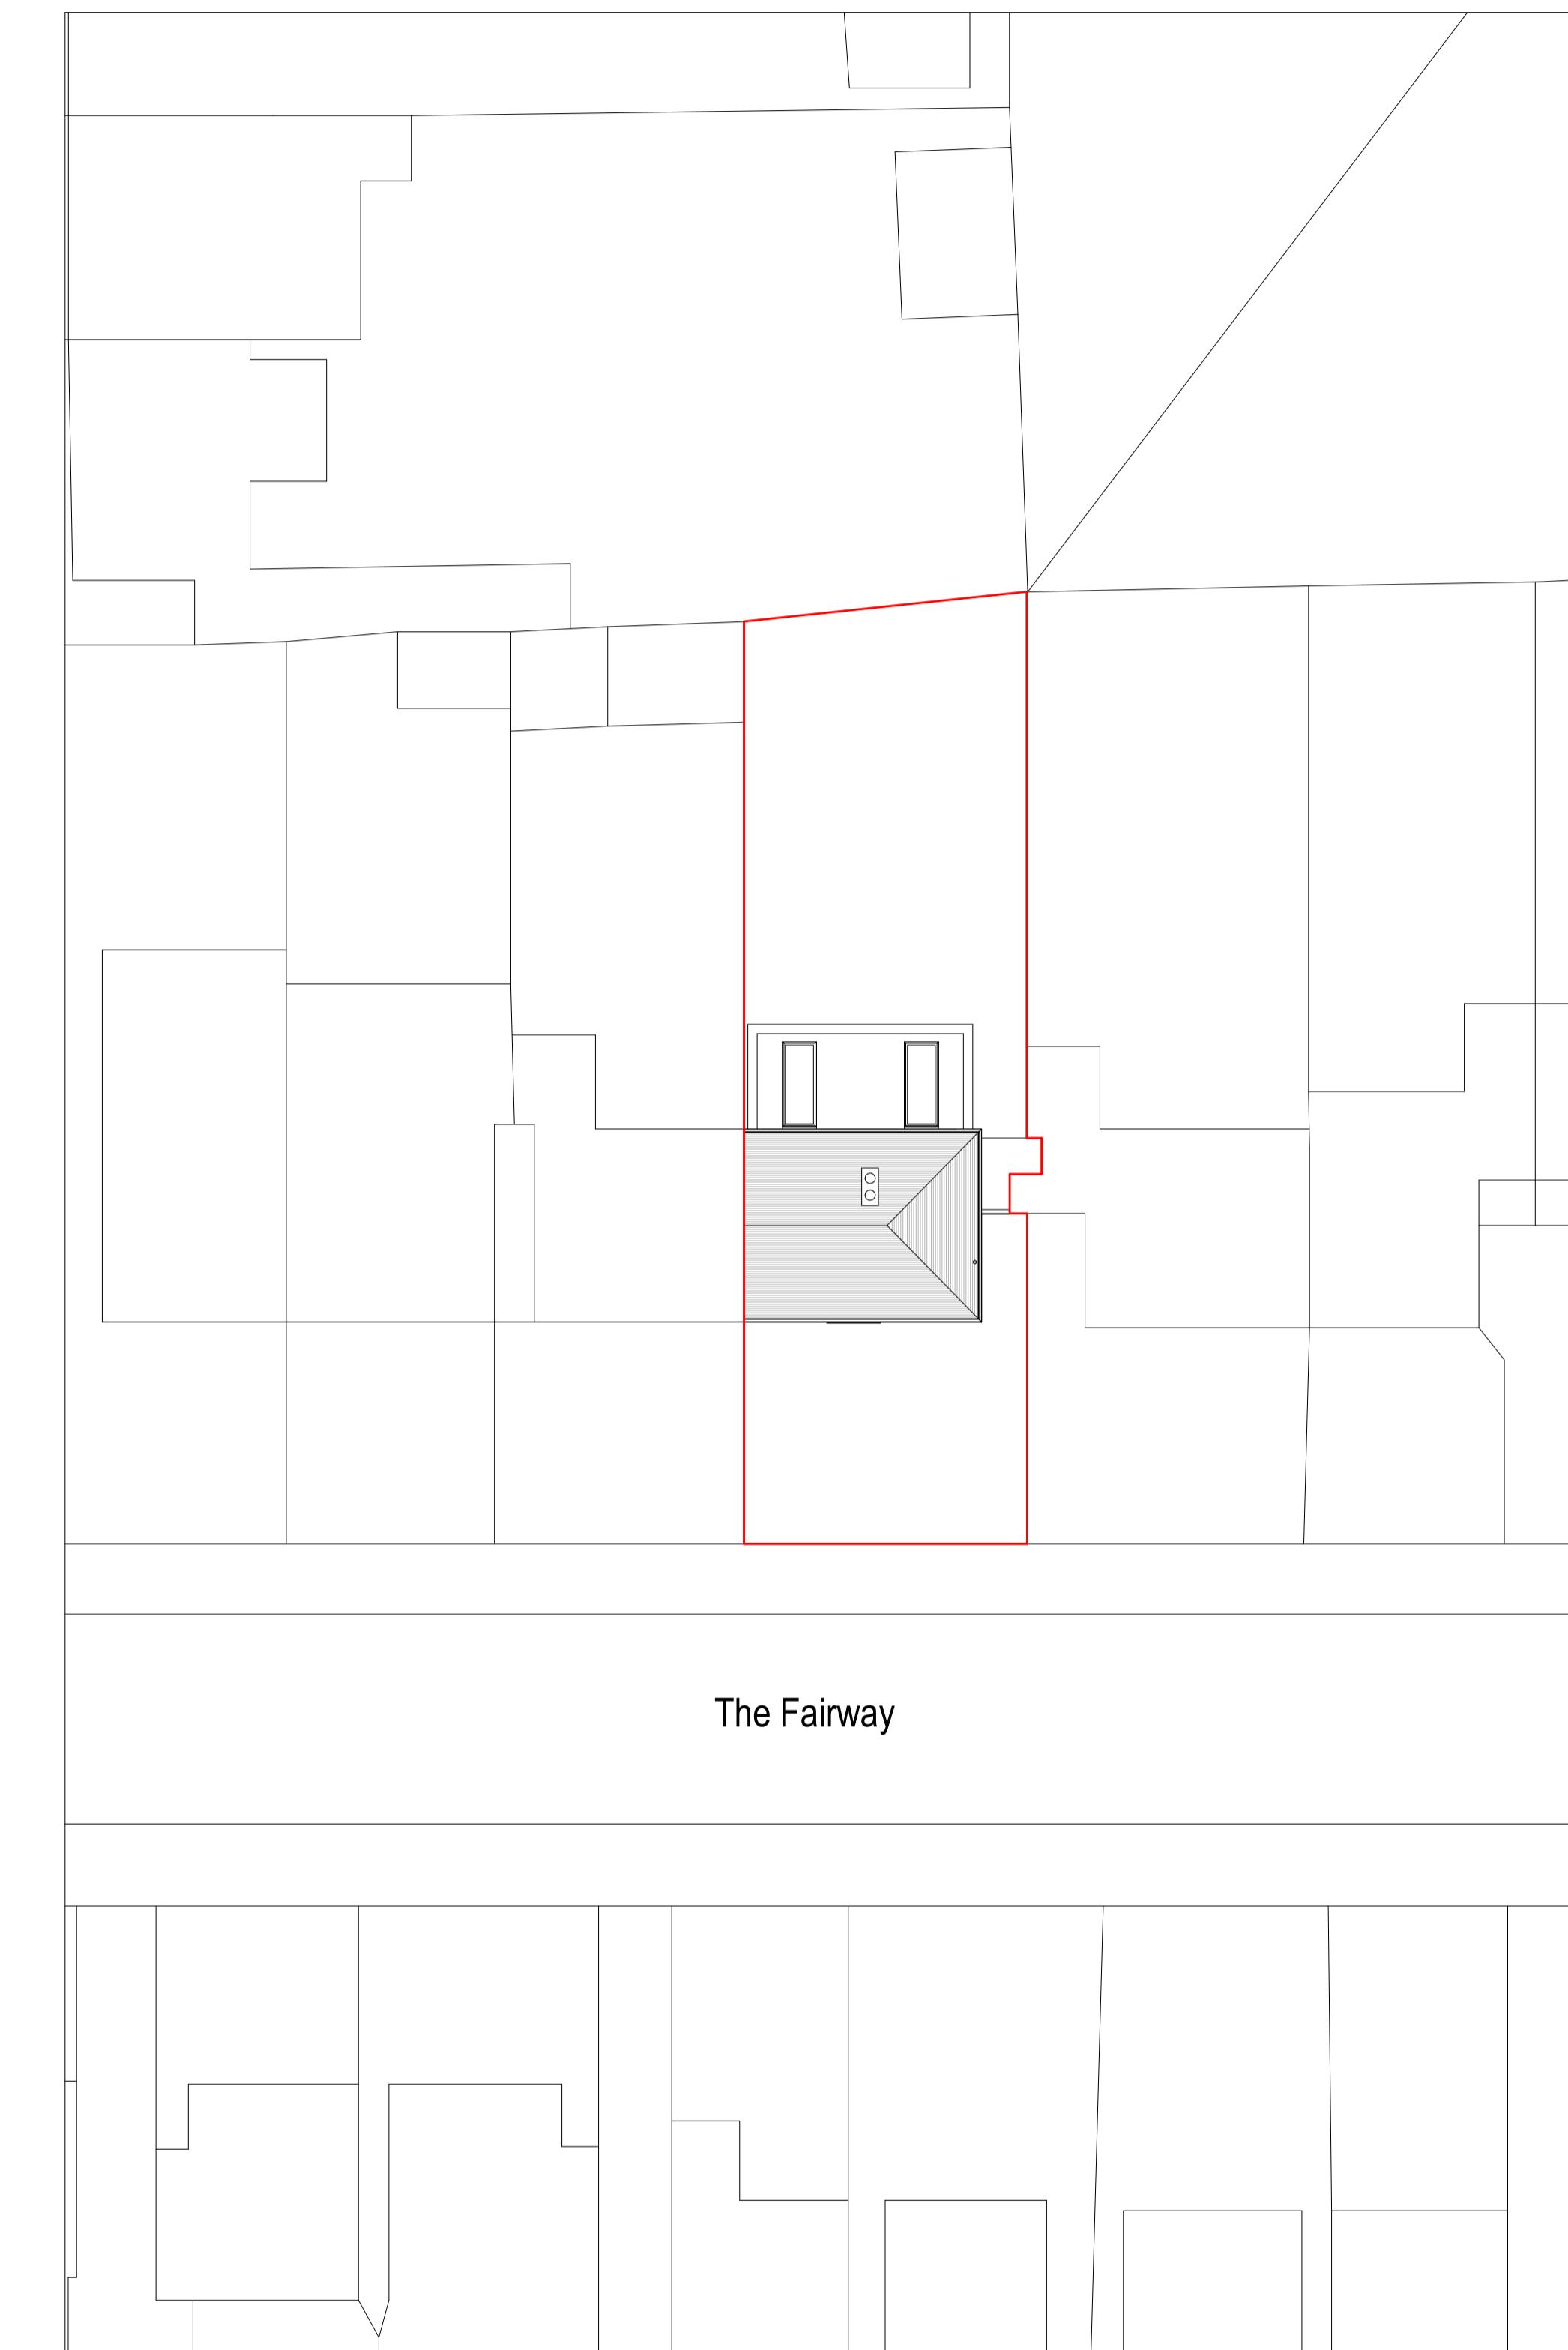

2 Proposed Site Plan

1 : 200

 

2 Planning Application
1 First Issue
rev description
revisions

AG AG 22/05/23
drawn checked date

status: PLANNING
This drawing is protected under The Copyright, Designs and Patents Act 1988.
This drawing is produced for PLANNING PURPOSES ONLY and is not to be used for construction.

STUDIO TWENTY THREE
ARCHITECTS

client: Piotr Tomicki

project: 133 The Fairway, Ruislip, HA4
OSW

title: Existing & Proposed Site Plan

scale: 1 : 200

date: 09/05/23

drawn: AG

checked: AG

job no: drawing no:

23023 06002

revision: P2

