




1 Level 00 _ Proposed

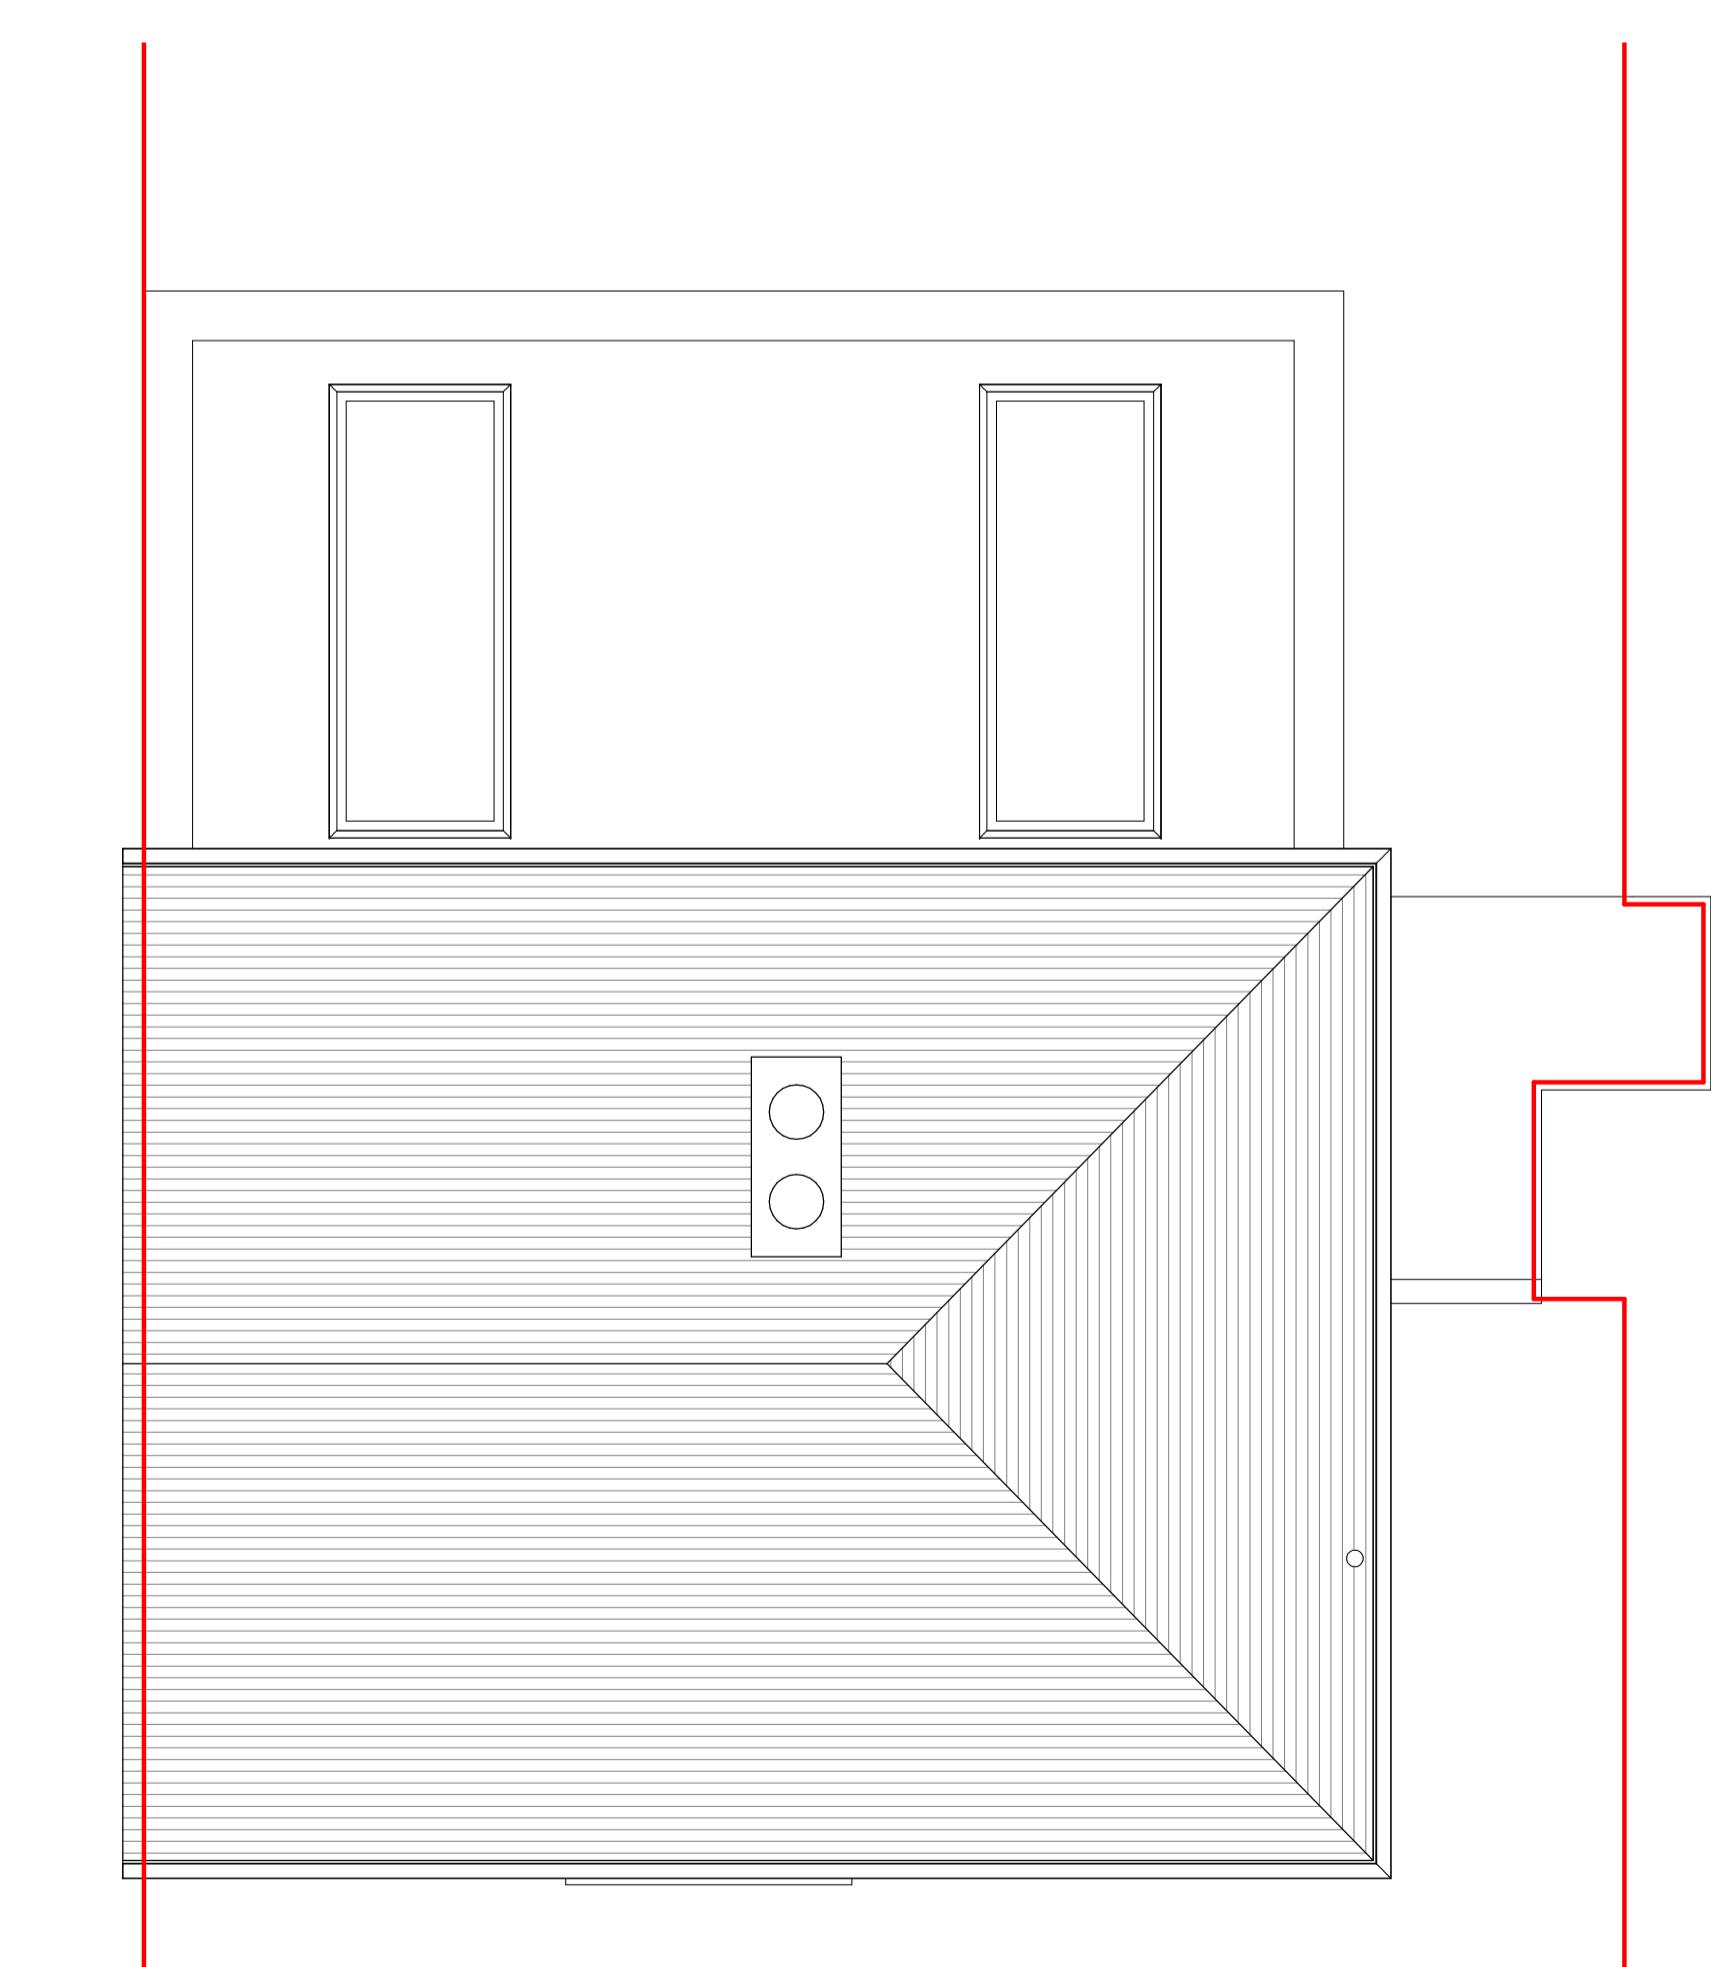

3 Roof Plan _ Proposed

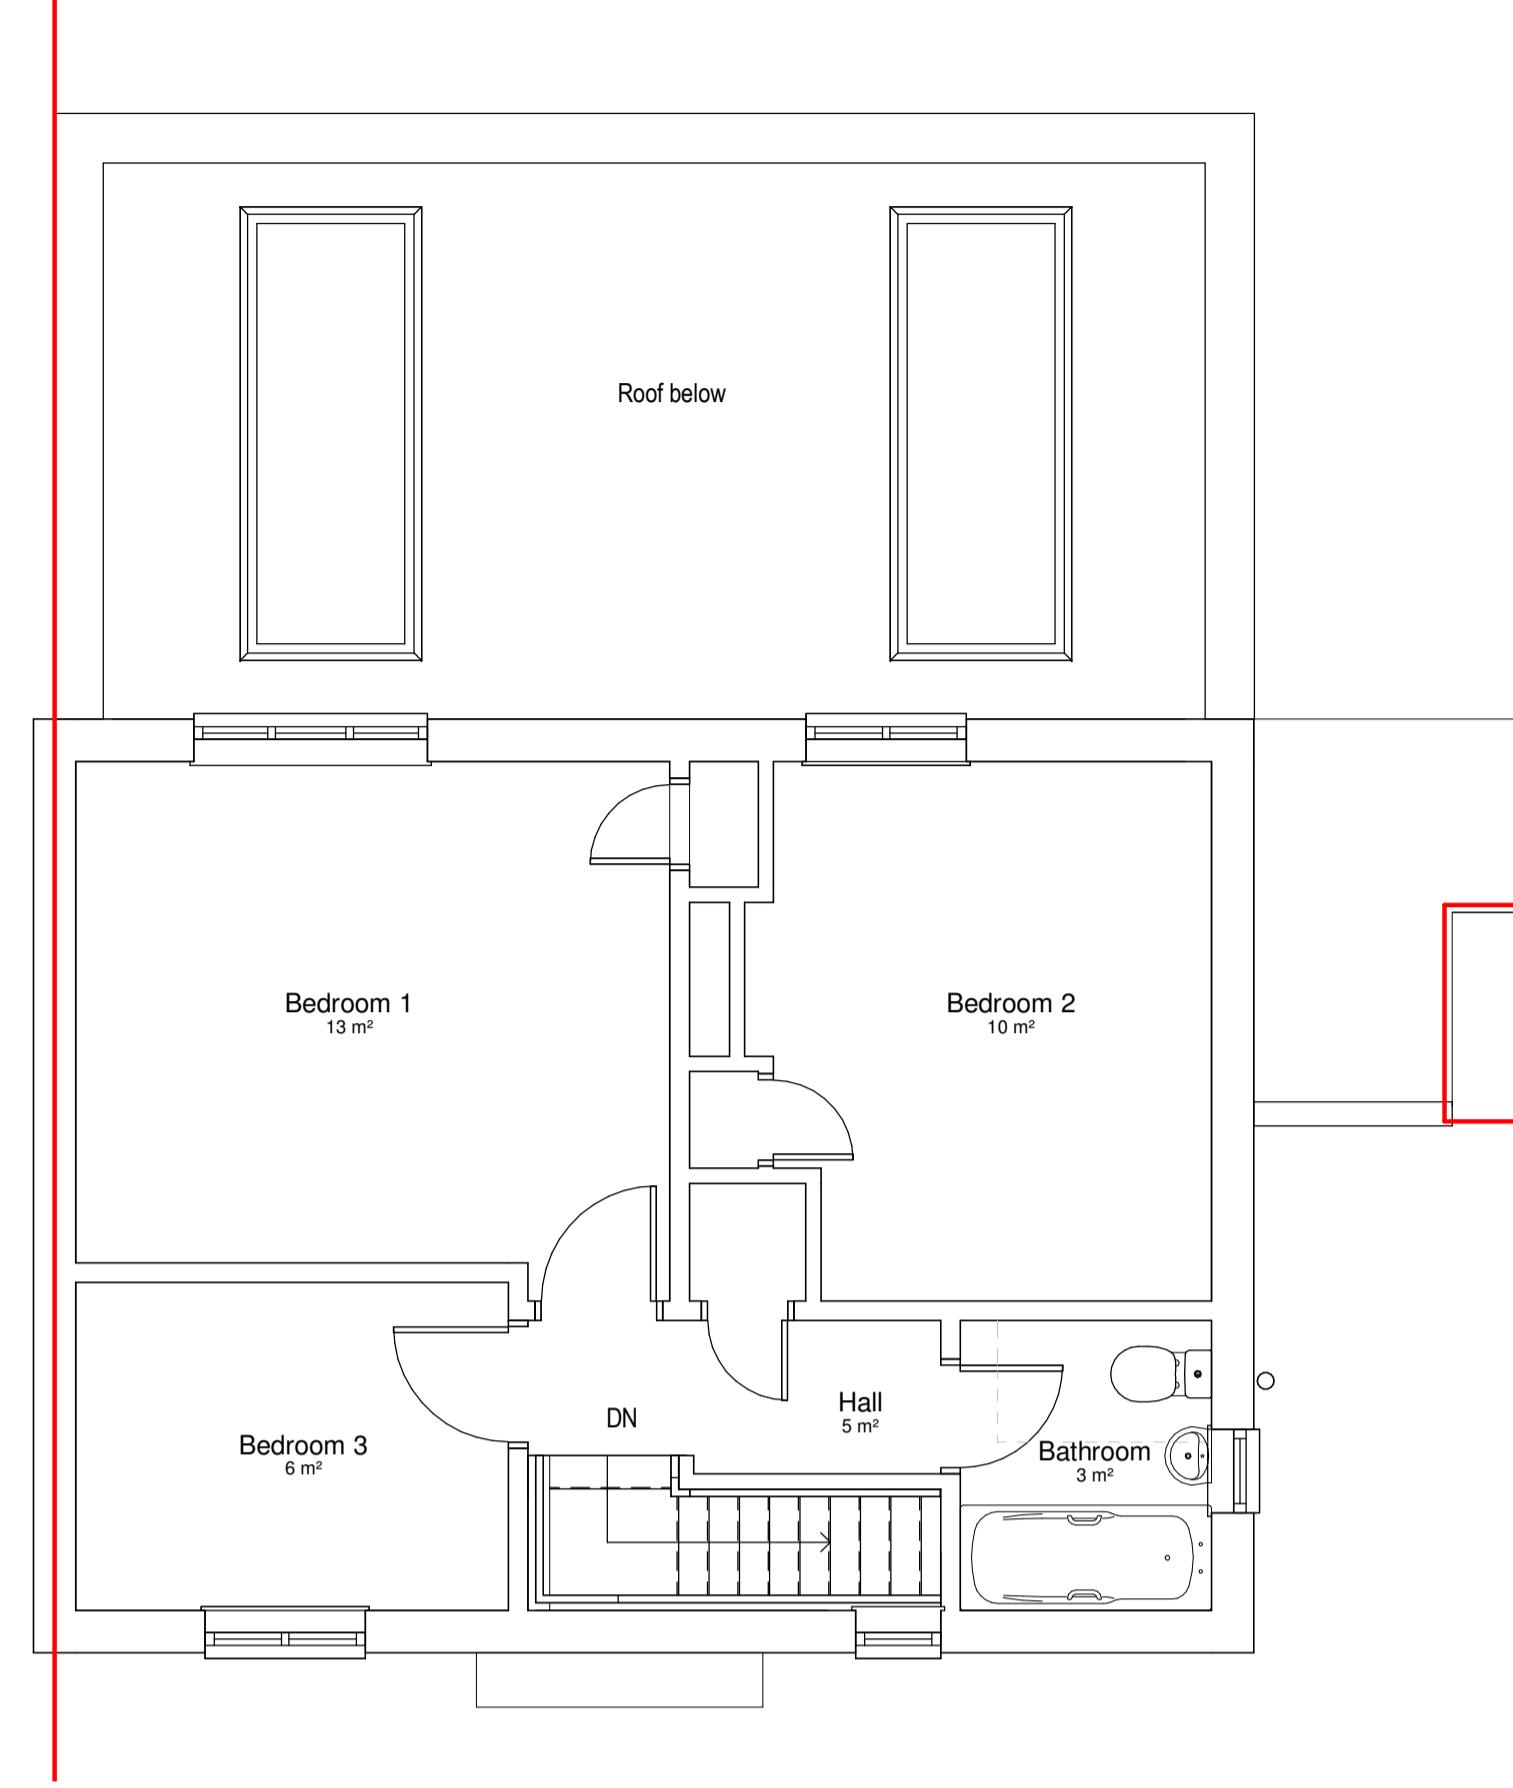

2 Level 01 _ Proposed

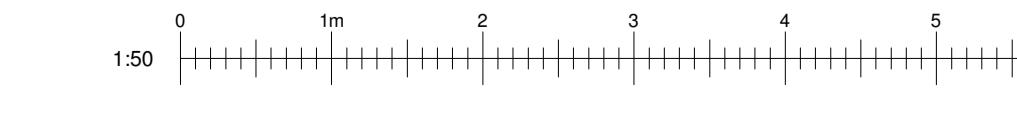

1 Planning Application AG AG 22/05/23
 rev description drawn checked date
 revisions
 status: PLANNING
 This drawing is protected under The Copyright, Designs and Patents Act 1988.
 This drawing is produced for PLANNING PURPOSES ONLY and is not to be used for construction.

STUDIO TWENTY THREE
 ARCHITECTS

client: Piotr Tomicki
 project: 133 The Fairway, Ruislip, HA4 OSW
 title: Proposed Floor Plans
 scale: 1 : 50
 date: 05/19/23
 drawn: AG
 checked: AG
 job no: drawing no:
 23023 07002 revision:
 P1