




1 Level 00 _ Existing
1 : 50

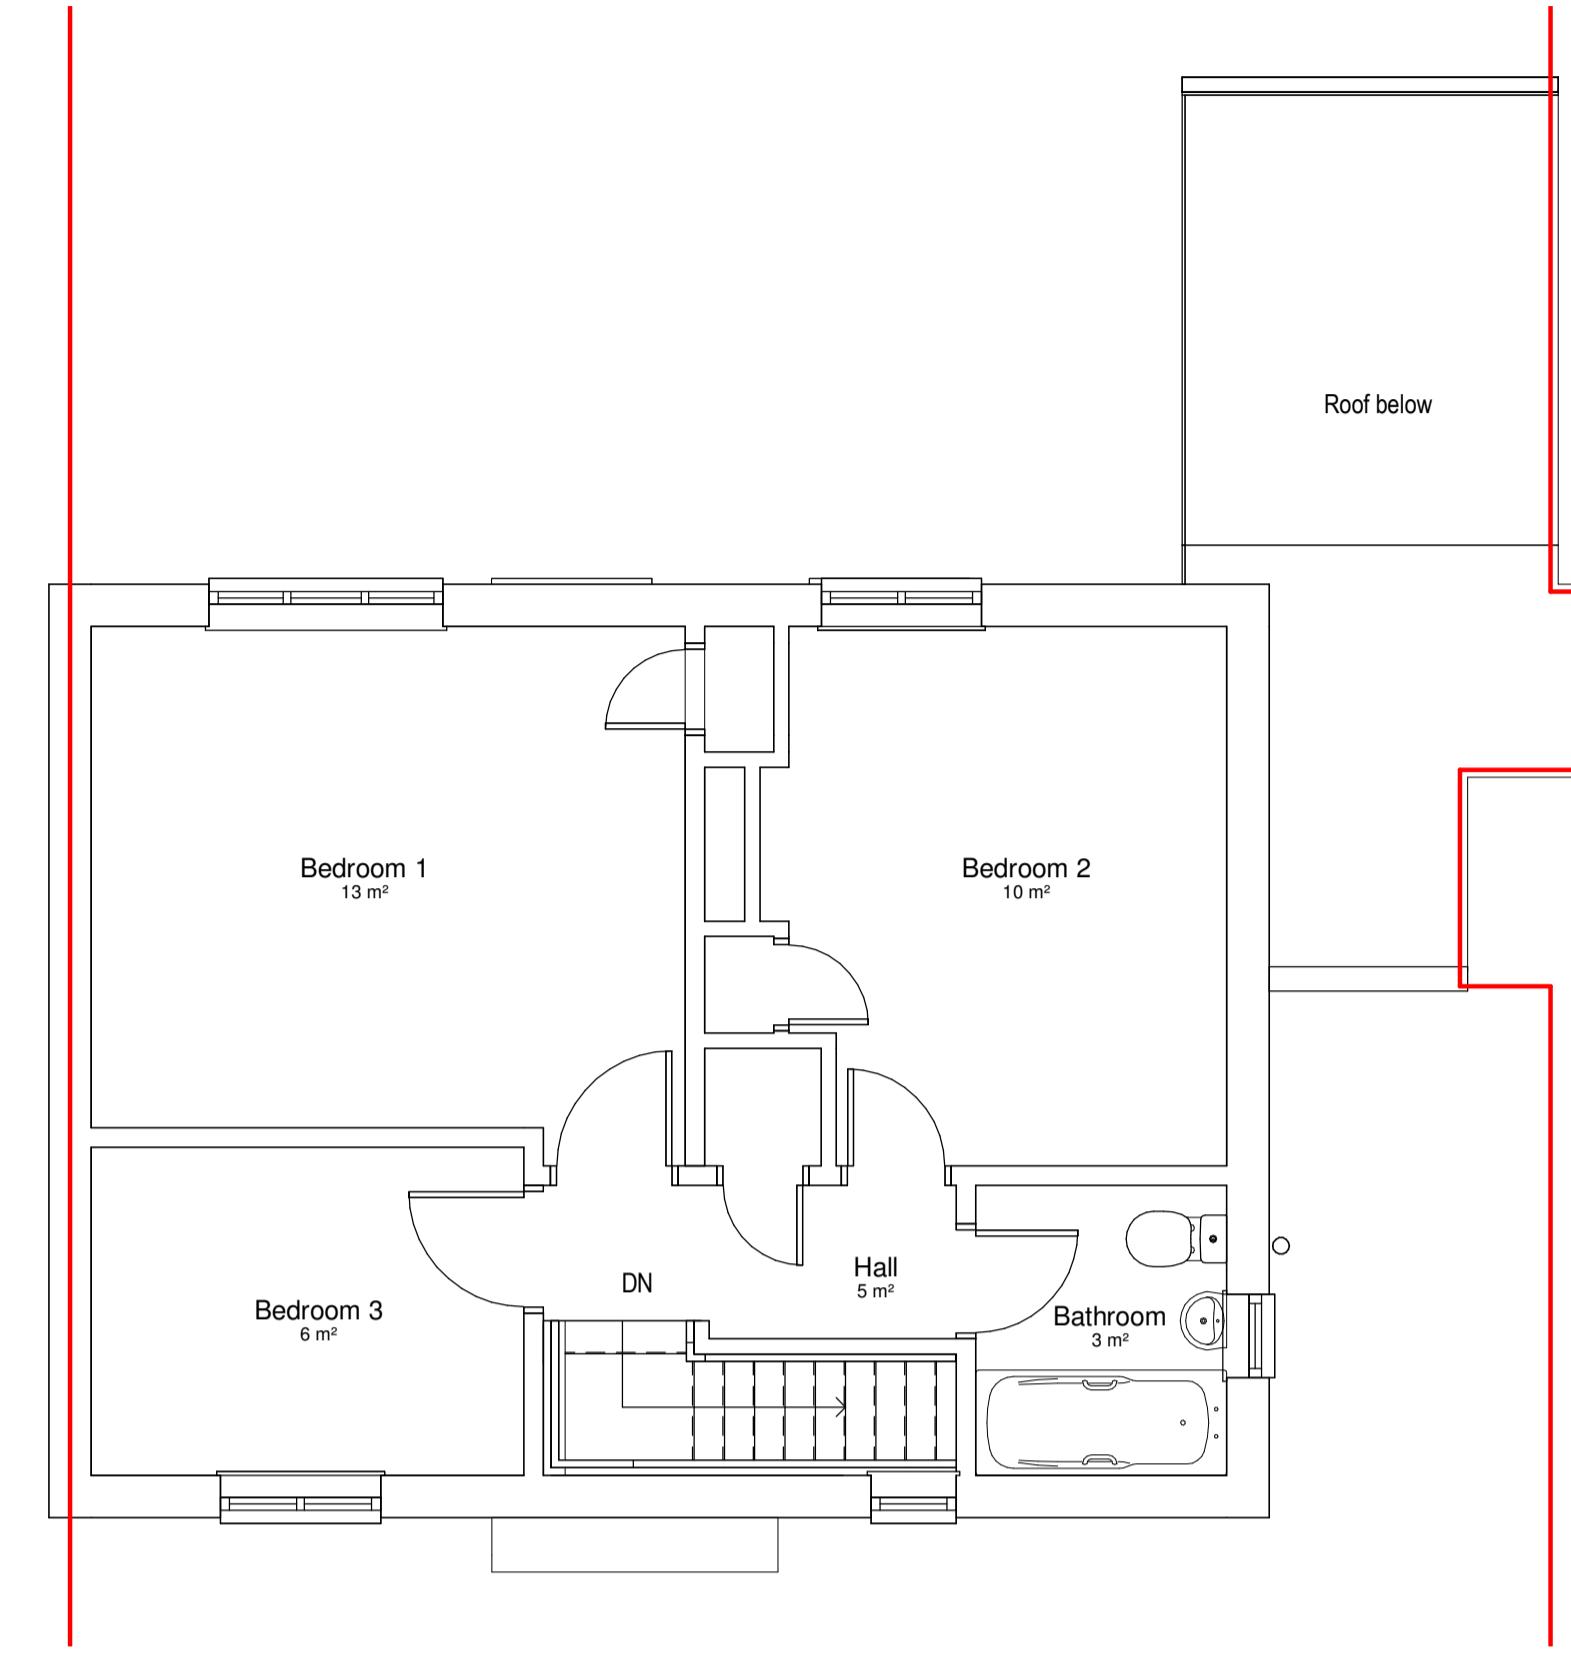

2 Level 01 _ Existing
1 : 50

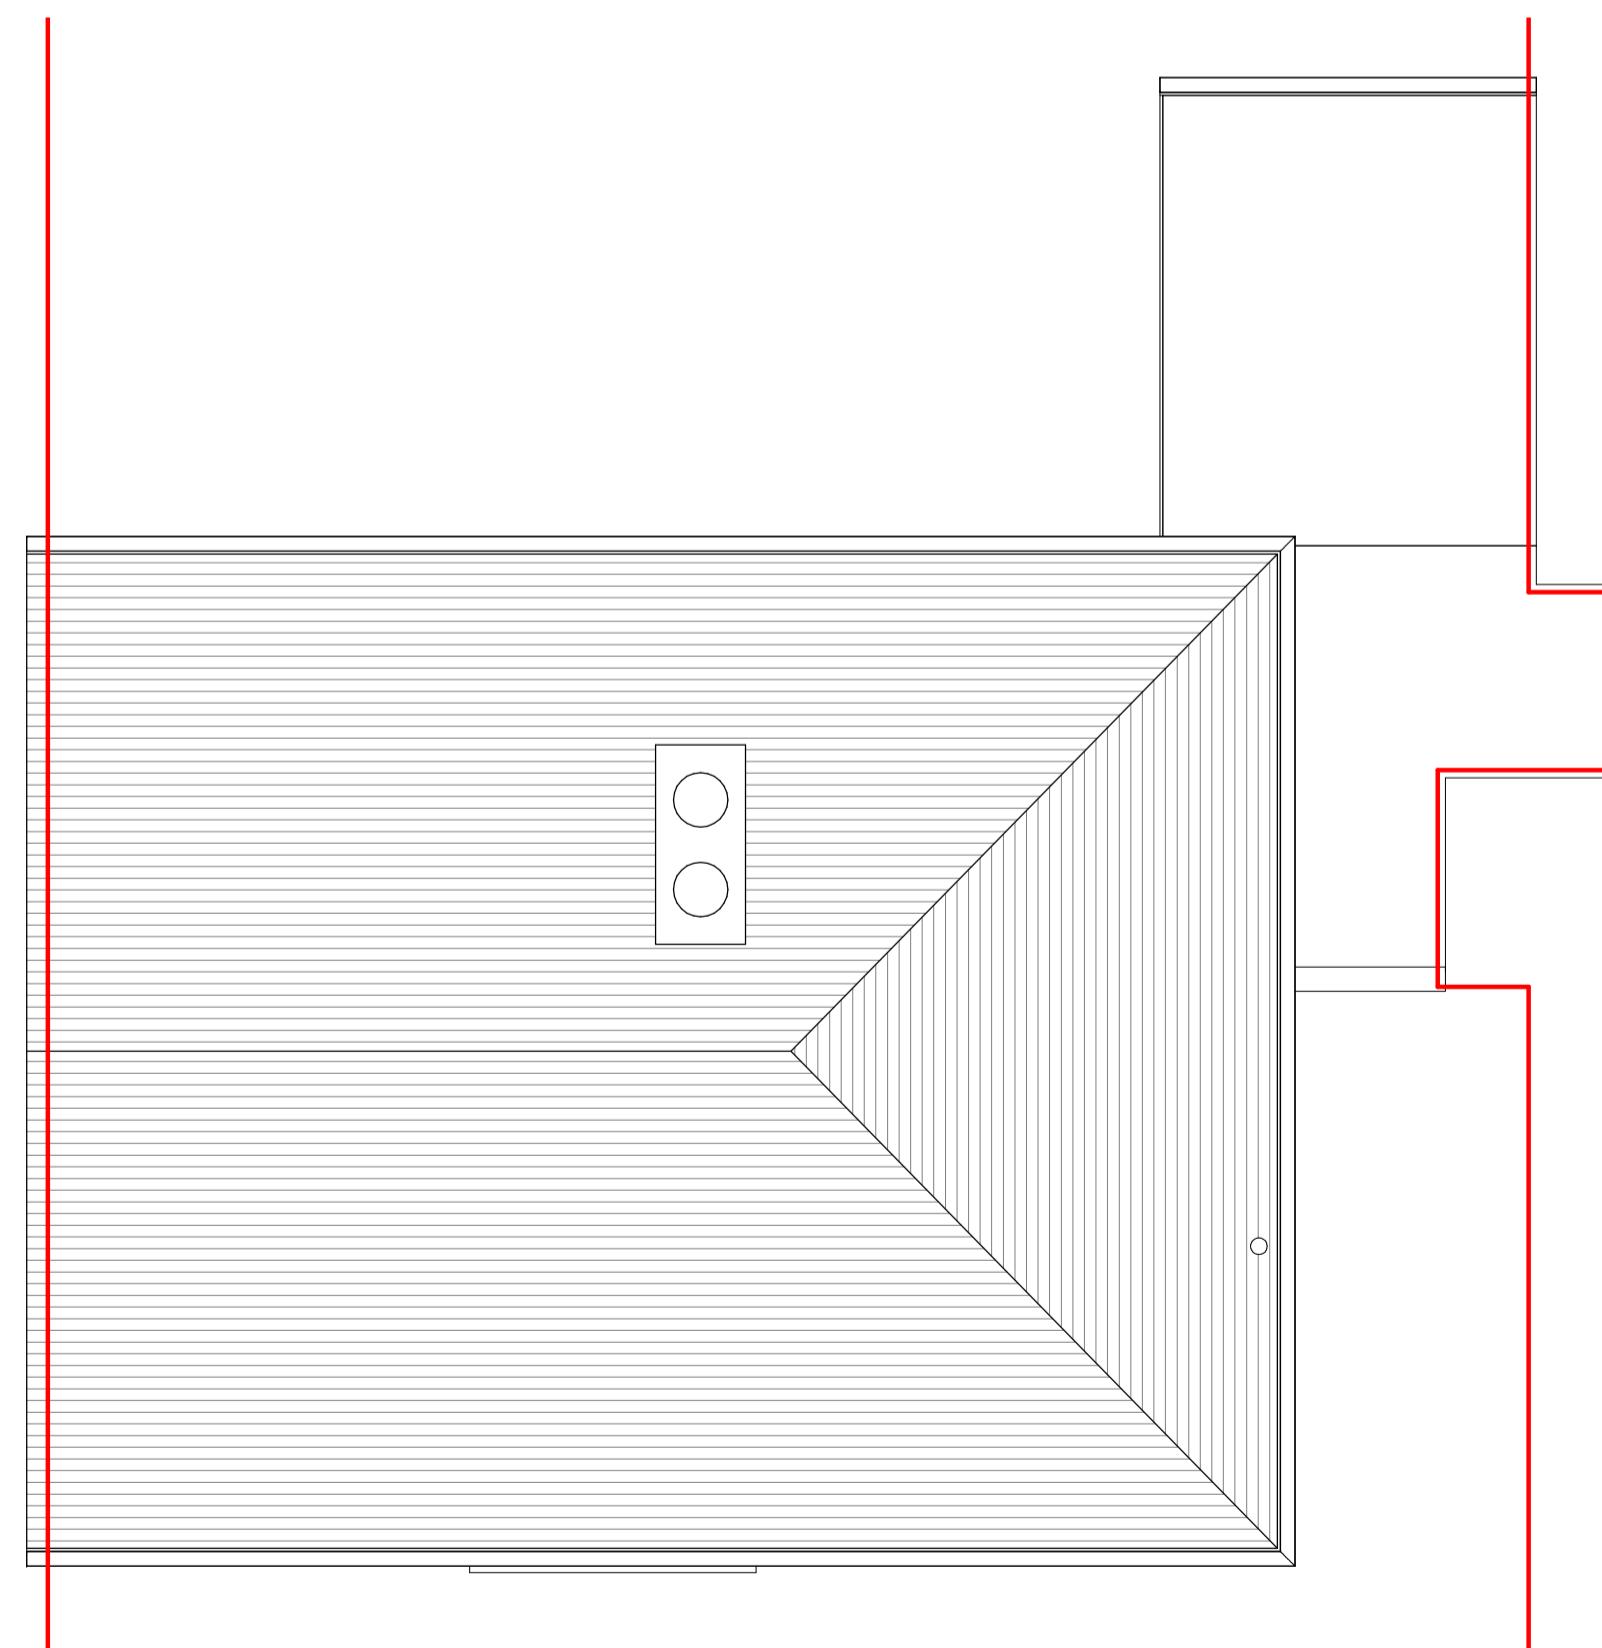

3 Roof Plan _ Existing
1 : 50

 

2 Planning Application
1 First Issue
rev description
drawn checked date
revisions

status: PLANNING
This drawing is protected under The Copyright, Designs and Patents Act 1988.
This drawing is produced for PLANNING PURPOSES ONLY and is not to be used for construction.

STUDIO TWENTY THREE
ARCHITECTS

client: Piotr Tomicki
project: 133 The Fairway, Ruislip, HA4 OSW
title: Existing Floor Plans
scale: 1 : 50 @ A1
date: 09/05/23
drawn: AG
checked: AG
job no: 23023 drawing no: 07001 revision: P2