




1 Level 00 _ Proposed
1 : 50

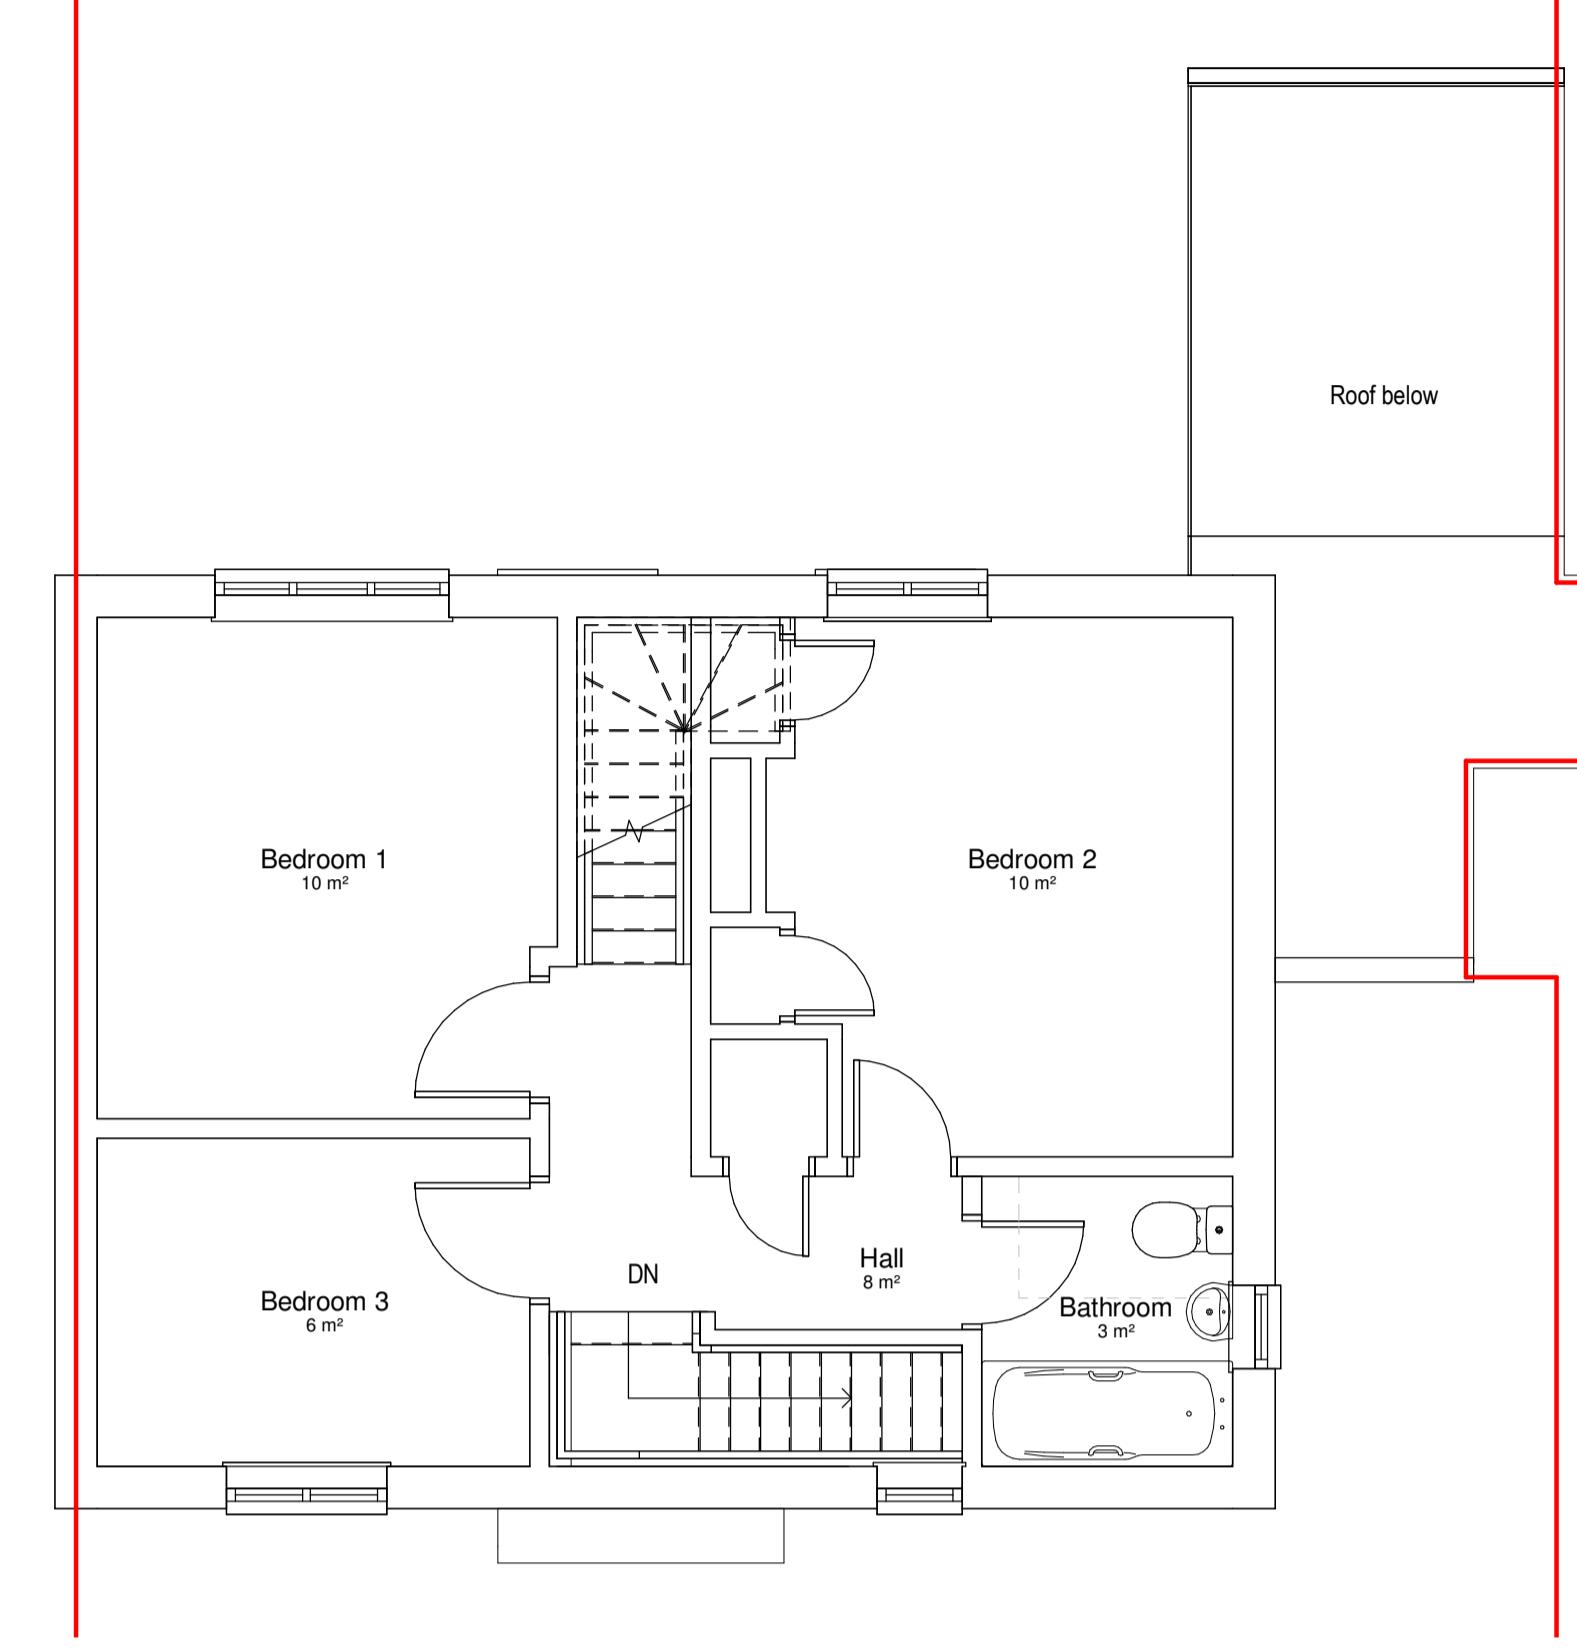

2 Level 01 _ Proposed
1 : 50

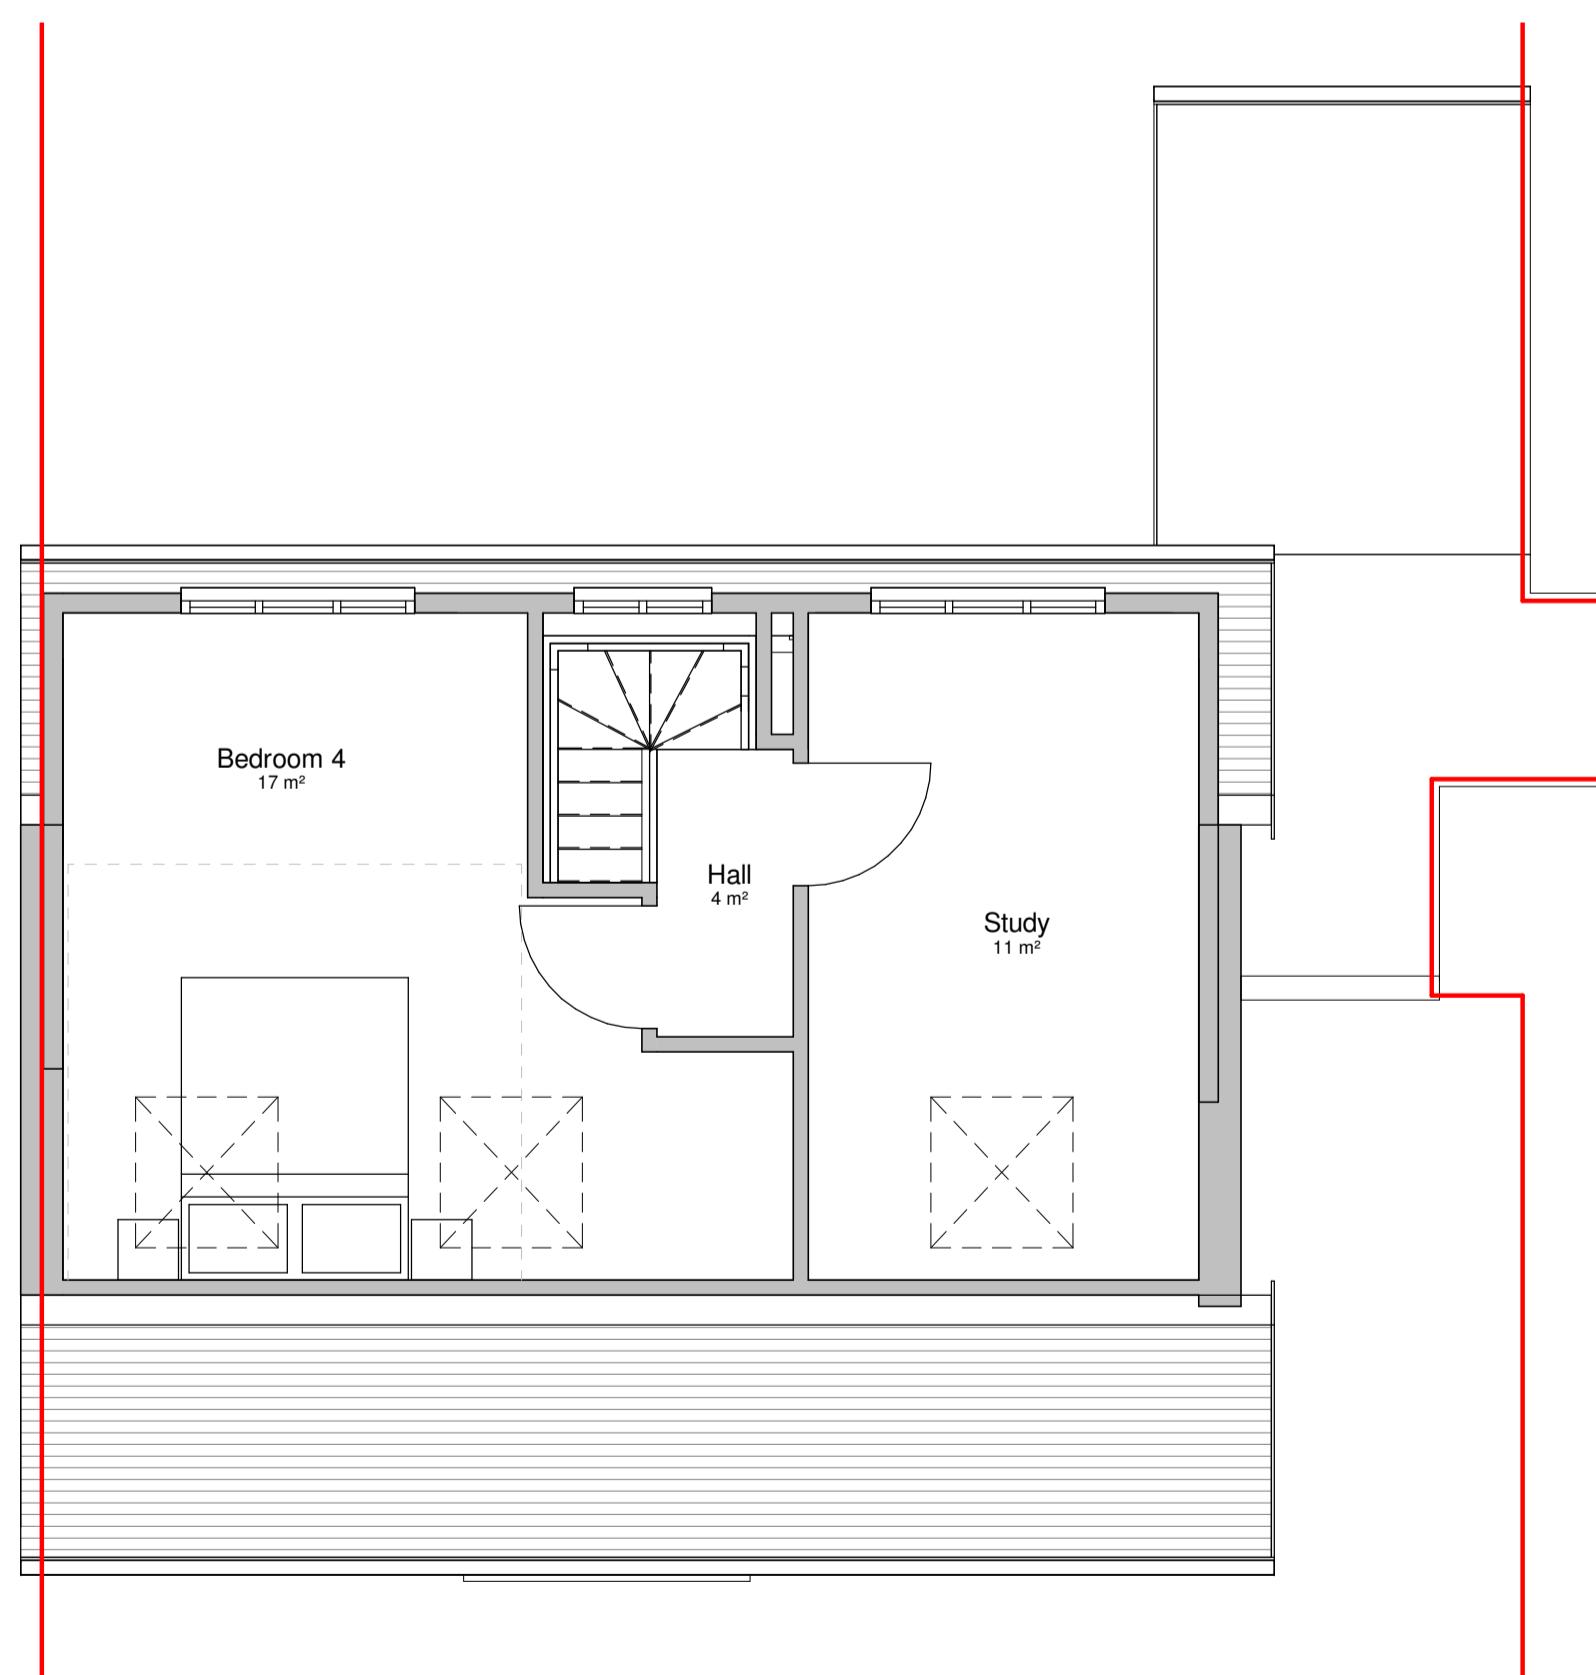

3 Level 02 _ Proposed
1 : 50

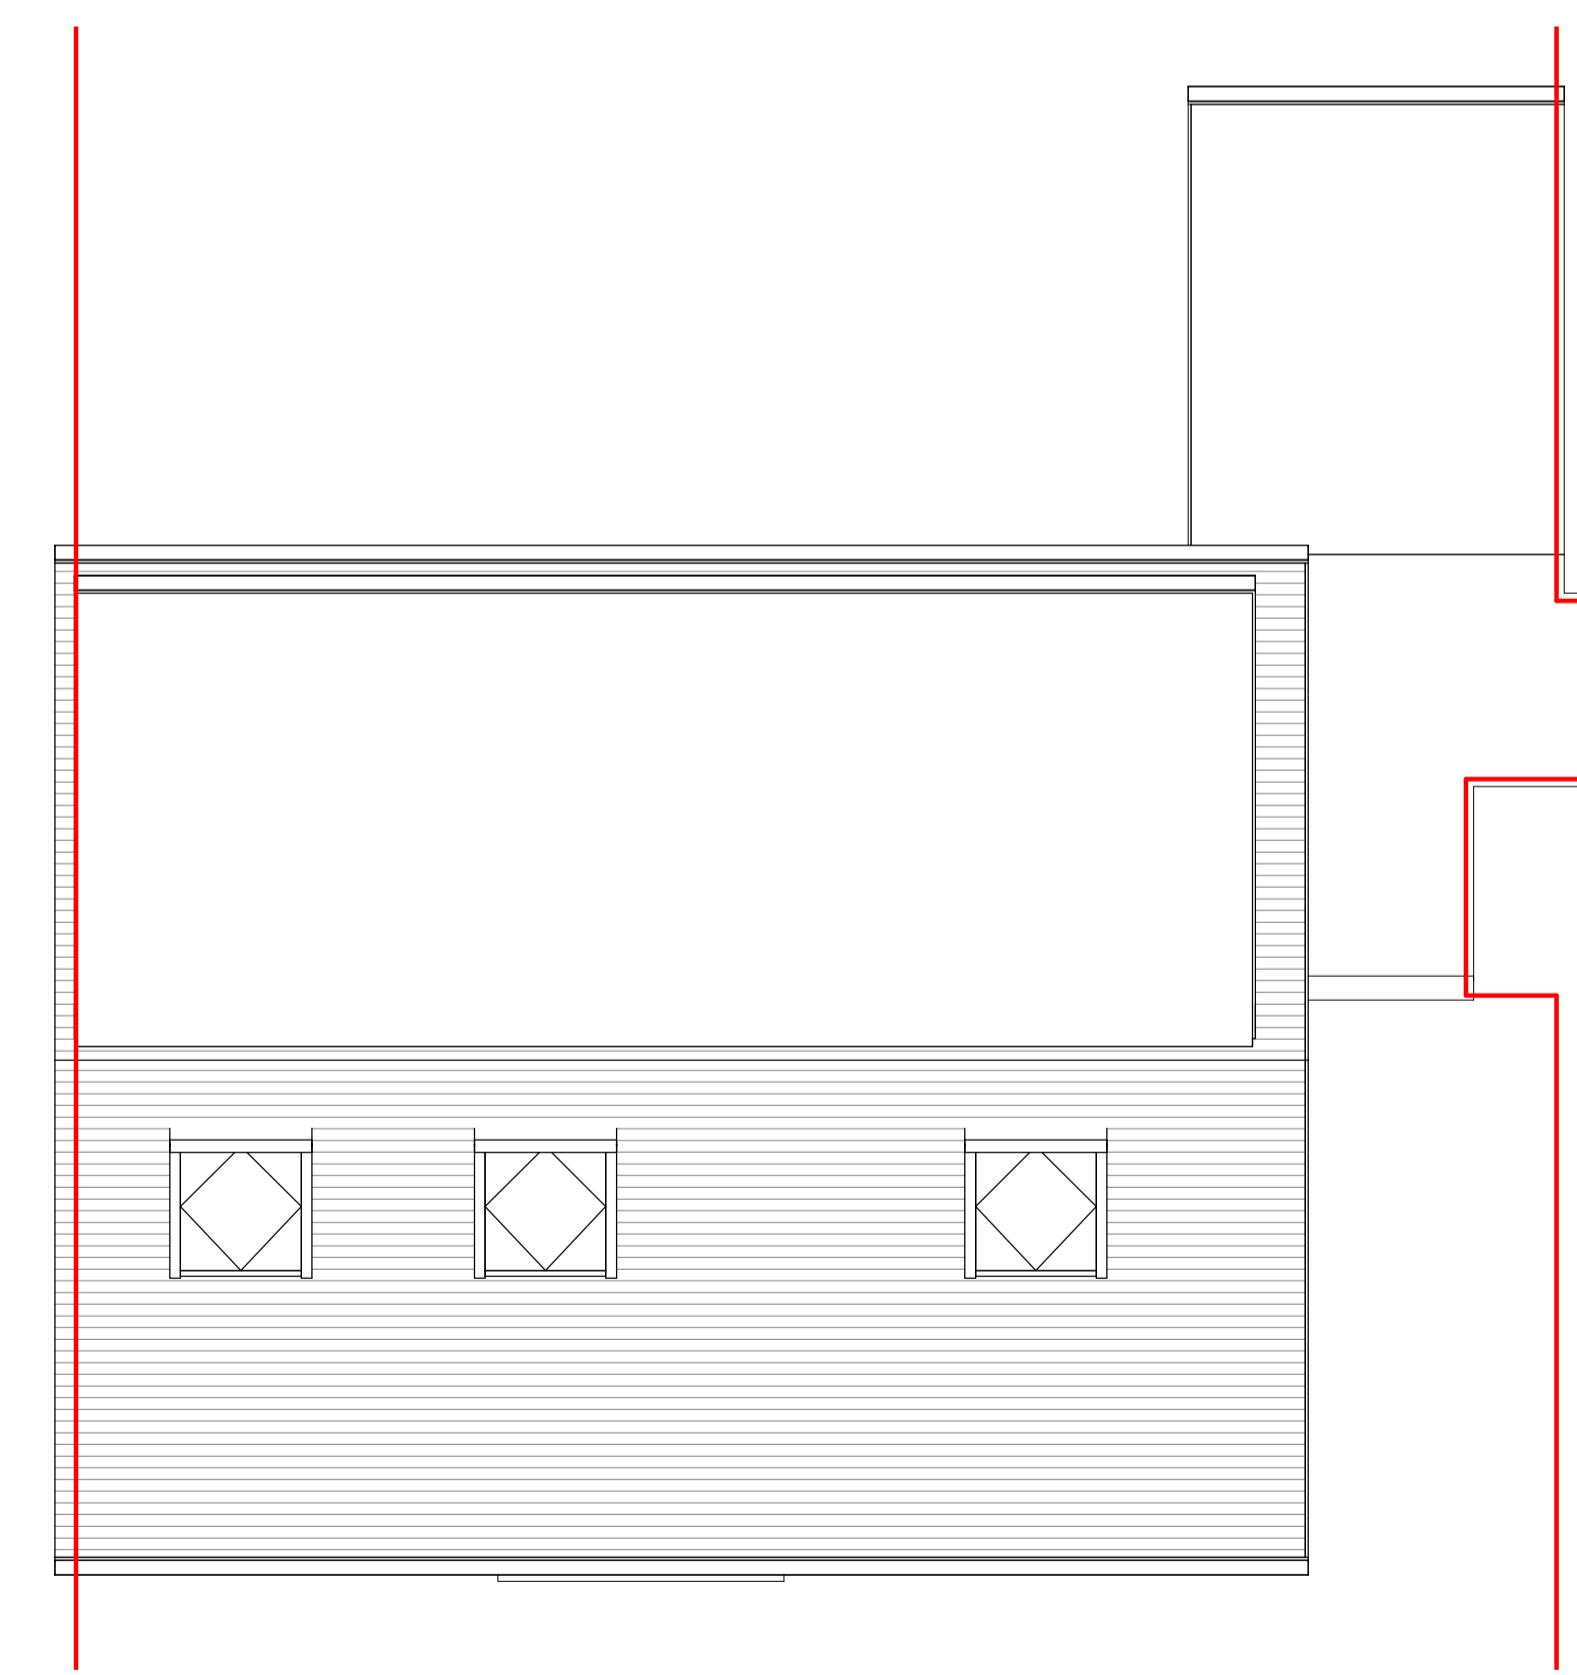

4 Roof Plan _ Proposed
1 : 50

1:50 0 1m 2 3 4 5 6m

1 Planning Application AG AG 22/05/23
rev description drawn checked date
revisions

status: PLANNING
This drawing is protected under The Copyright, Designs and Patents Act 1988.
This drawing is produced for PLANNING PURPOSES ONLY and is not to be
used for construction.

STUDIO TWENTY THREE
ARCHITECTS

client: Piotr Tomicki

project: 133 The Fairway, Ruislip, HA4
OSW

title: Proposed Floor Plans

scale: 1 : 50 @ A1
date: 05/22/23
drawn: AG
checked: AG

job no: 23023 drawing no: 07002
revision: P1