



**1 South\_Proposed**  
1 : 50



**2 North\_Proposed**  
1 : 50

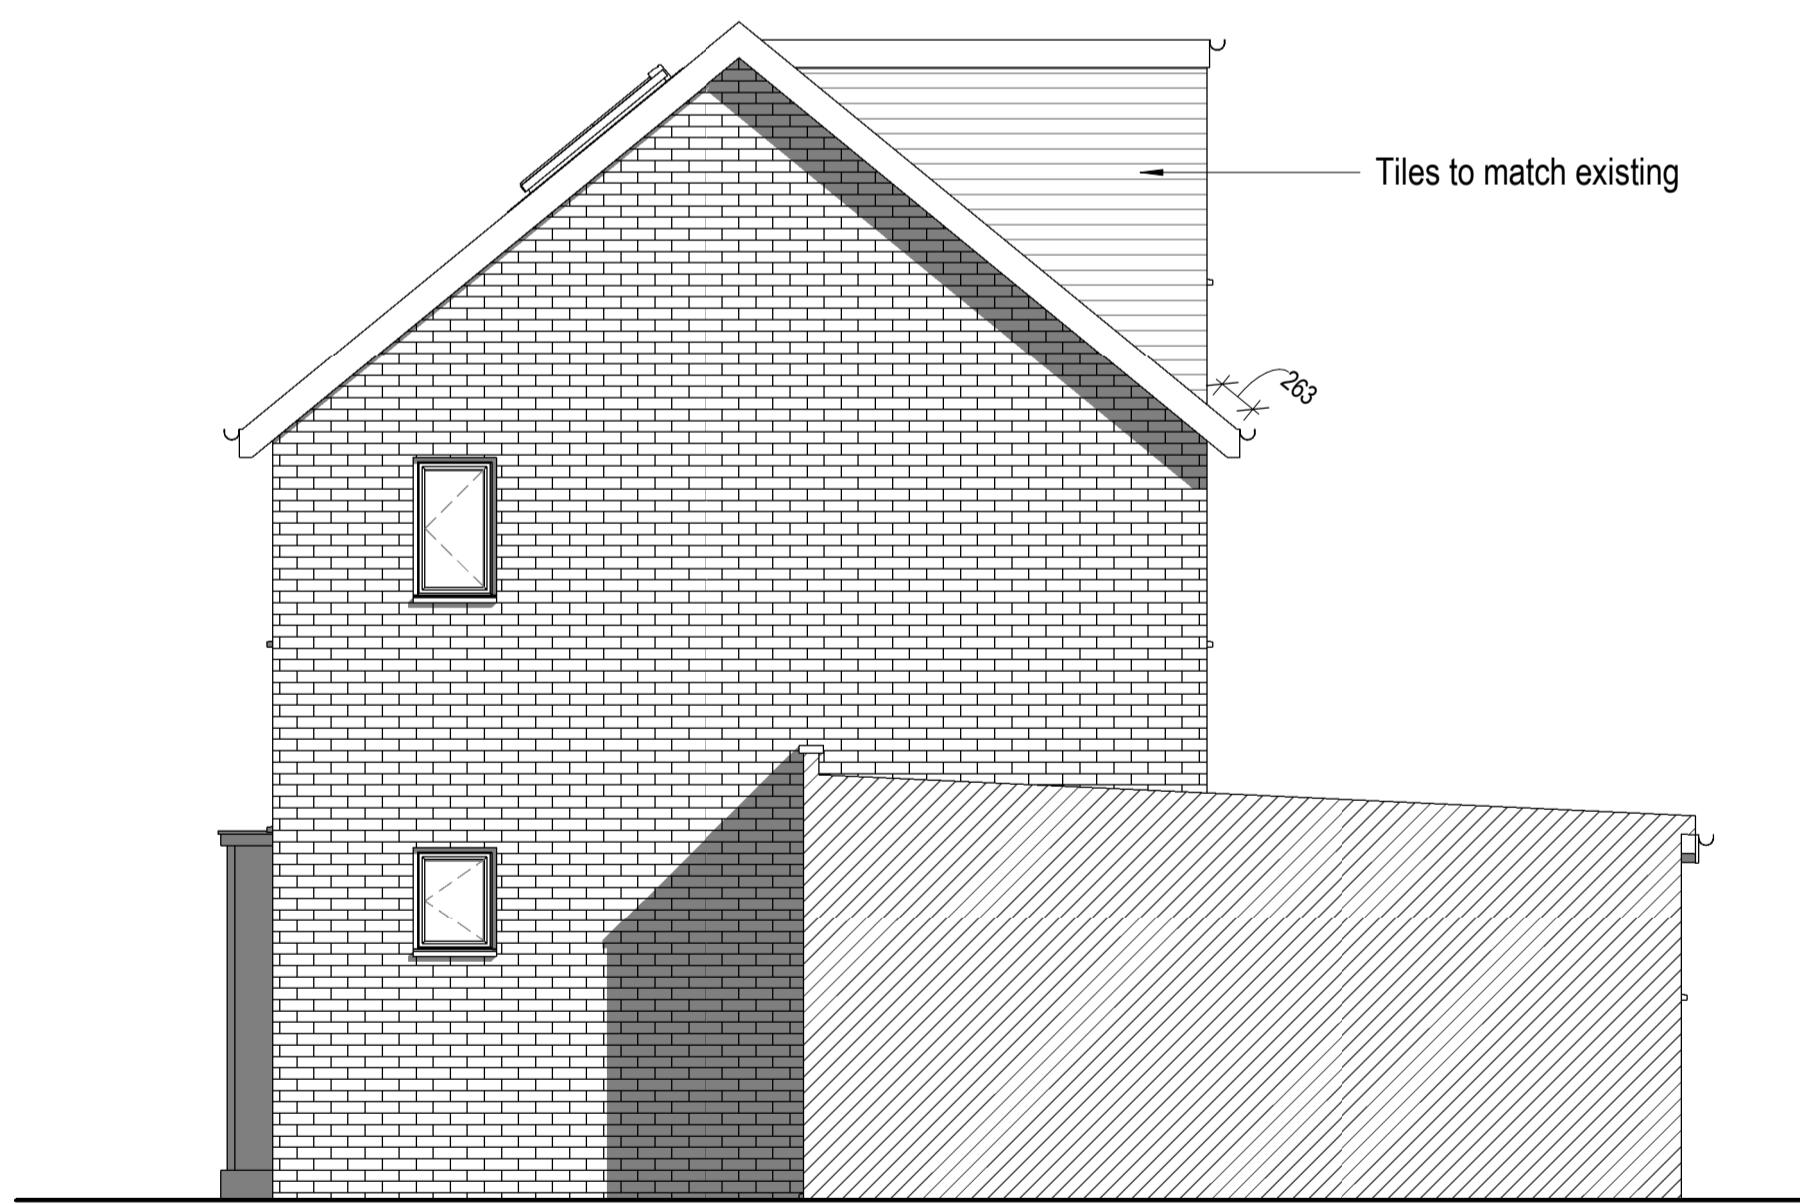

**3 East\_Proposed**  
1 : 50

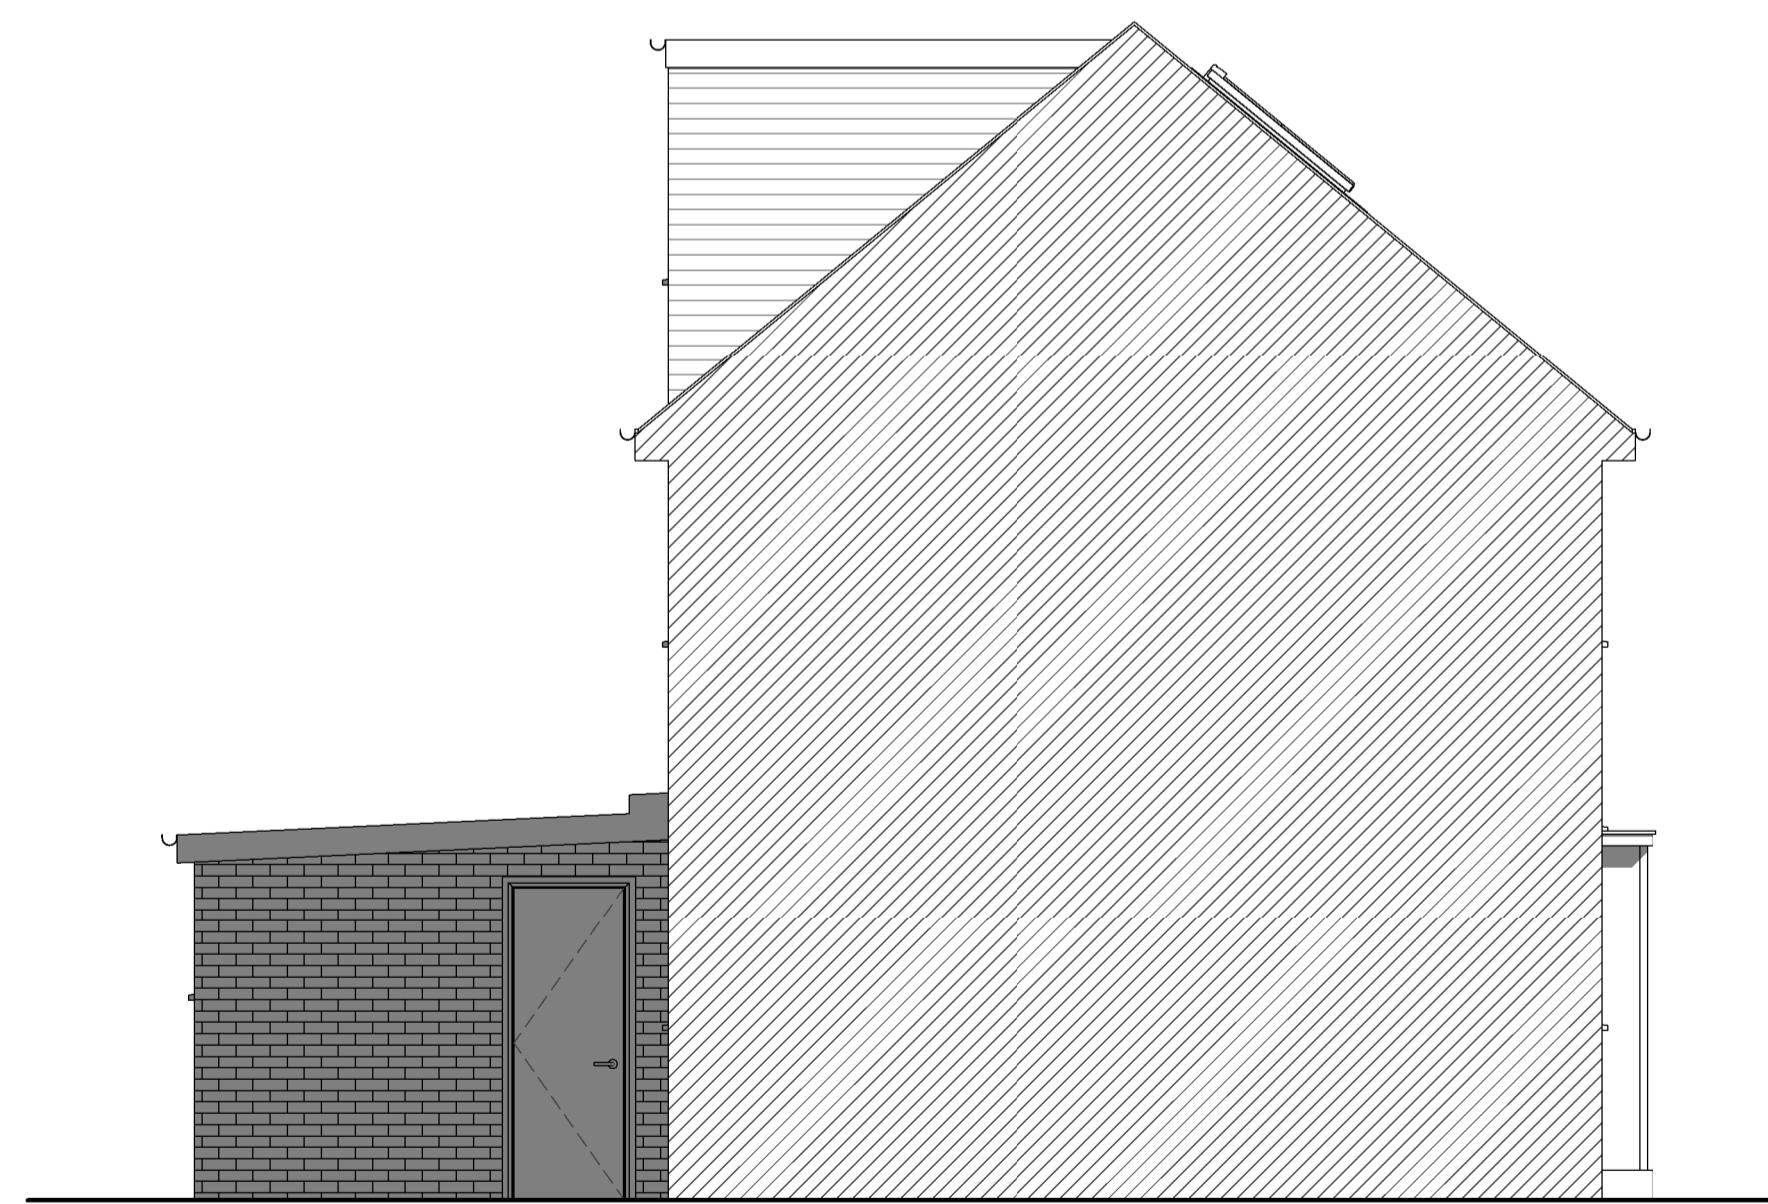

**4 West\_Proposed**  
1 : 50

2 West Elevation Updated  
1 Planning Application  
rev description  
revisions

AG AG 31/07/23  
drawn checked date  
status: PLANNING  
This drawing is protected under The Copyright, Designs and Patents Act 1988.  
This drawing is produced for PLANNING PURPOSES ONLY and is not to be used for construction.

**STUDIO TWENTY THREE  
ARCHITECTS**

client: Piotr Tomicki

project: 133 The Fairway, Ruislip, HA4  
OSW

title: Proposed Elevations

scale: 1 : 50 @ A1

date: 05/22/23

drawn: AG

checked: AG

job no: drawing no:

23023 08002

1:50 0 1m 2 3 4 5 6m

revision: P2