
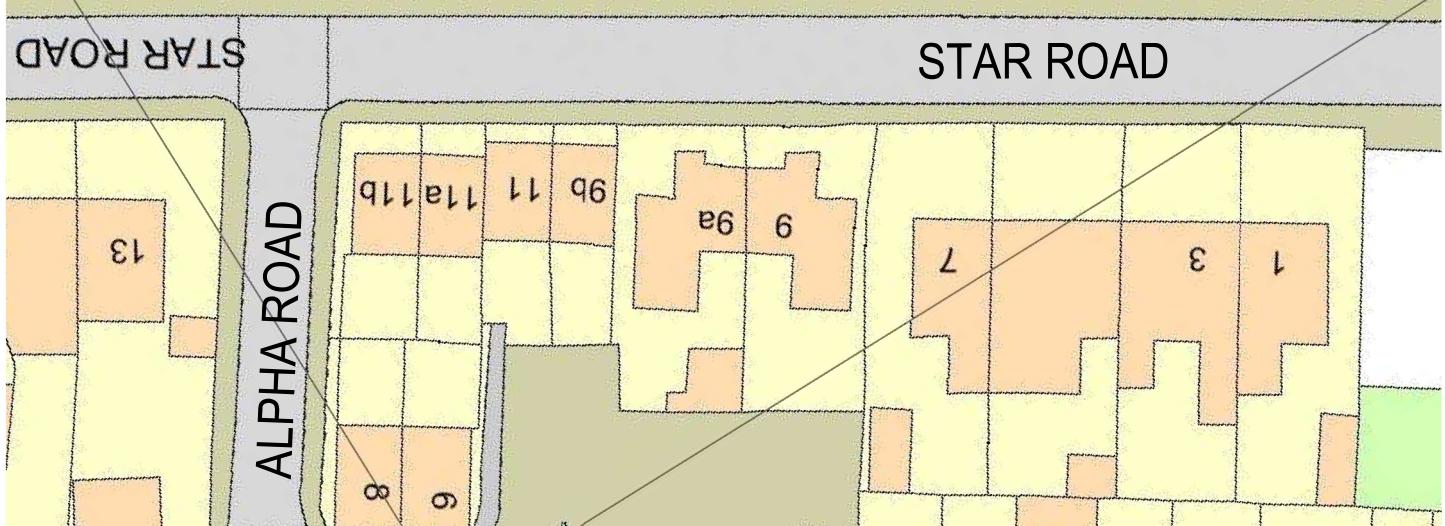


0 10 20 50 m

SCALE BAR 1:500 @ A4

New
Rear Dormer
Extension
14.22m³

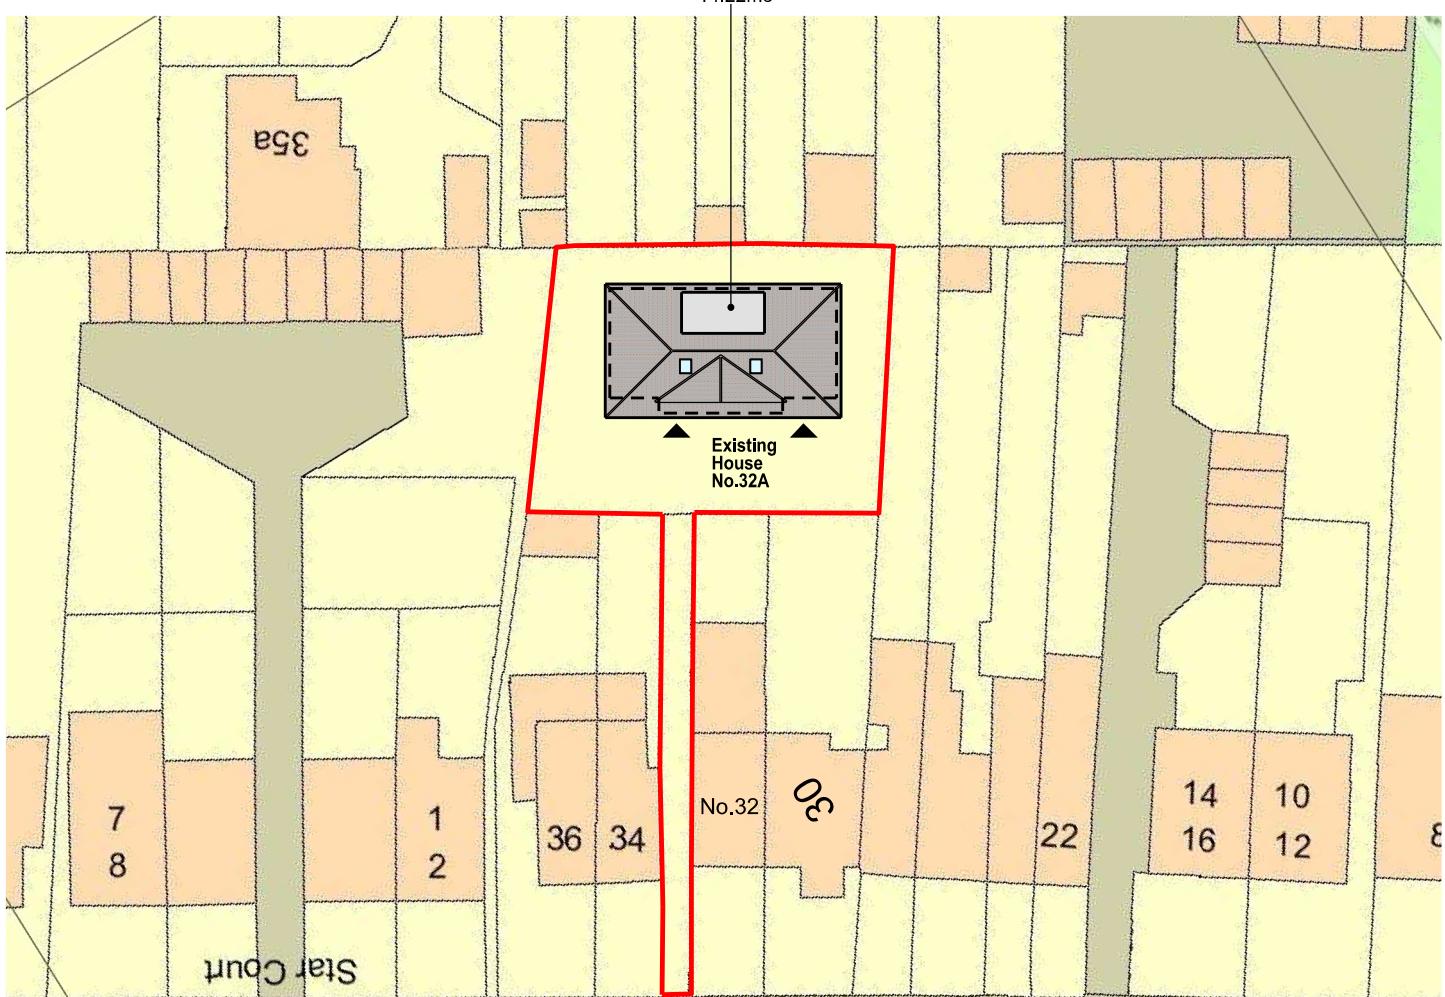

Disclaimer:
Do not scale from this drawing.
Check all dimensions on site before fabrication or setting out.
This document is copyright and may not be reproduced without permission of the owner.

Notes:
All dimensions in millimetres.

KEY:

SITE BOUNDARY —————

ACCESS POINTS ▲

Rev: 00 Notes: Planning Submission Date: 20.06.2025 Dm: MI Iss: MI

Author:
Maria Ignaszewska
M Eng, Dip Arch, BA (Hons)
ARB no. 077808G

M: 077 3138 7952

Client:
Mr Arek Marczewski
32A Star Road
Uxbridge
UB10 0QH



Project:
Rear Dormer
32A Star Road, Uxbridge UB10 0QH

Drawing Title:
SITE PLAN
(BLOCK PLAN)

Drawn By: MI Issued By: MI Date of First Issue: 20.06.2025

Project No: EX-SR-A-32A Scale @ A4: 1:500

Drawing No: A-SR-32A-BP-002 Revision: 00