




Ground Floor

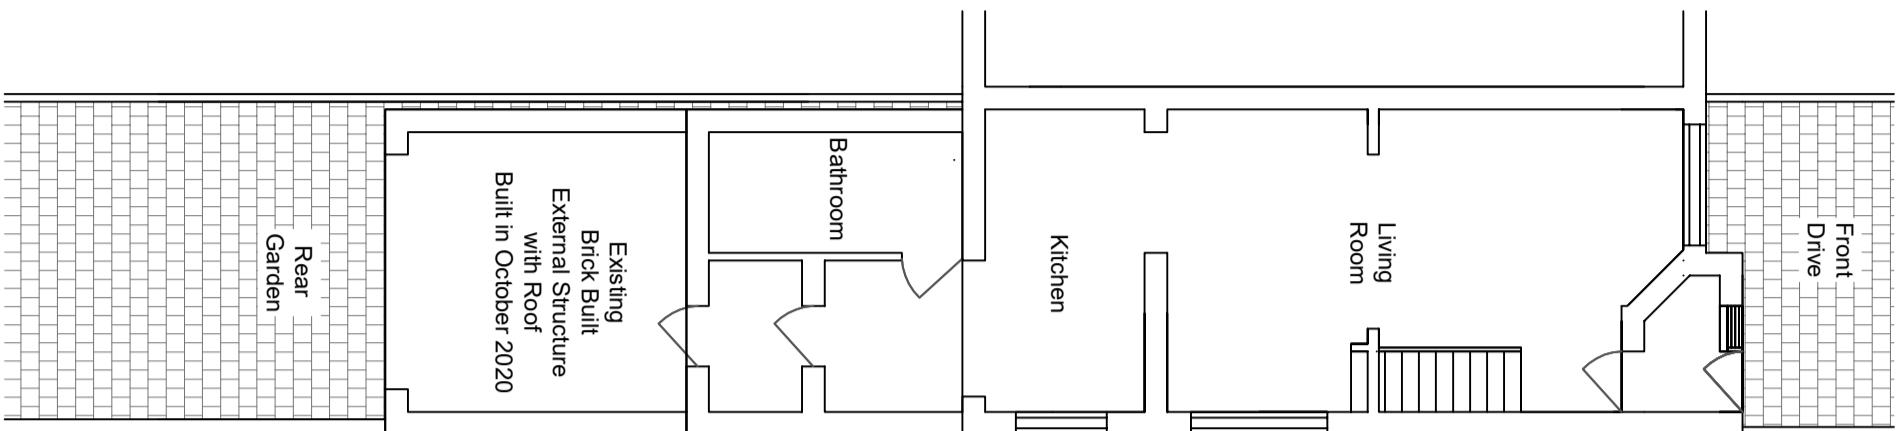


First Floor

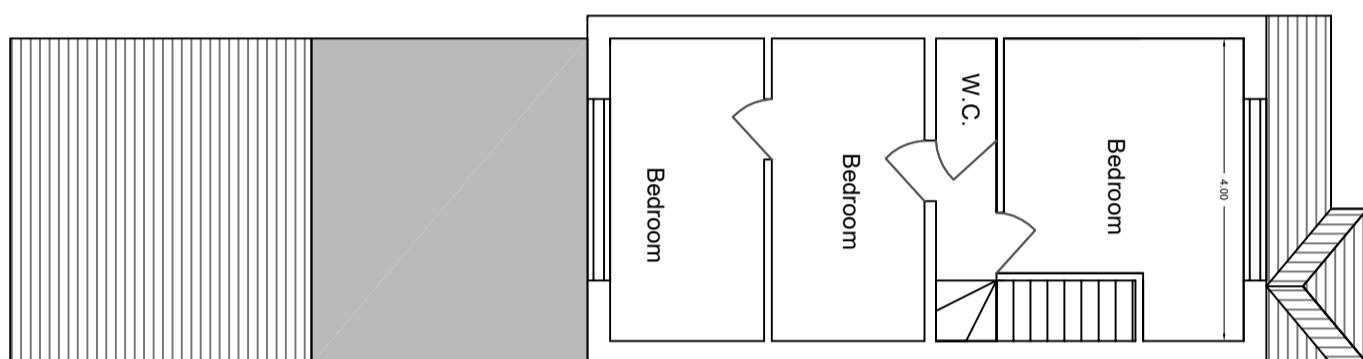

Second Floor

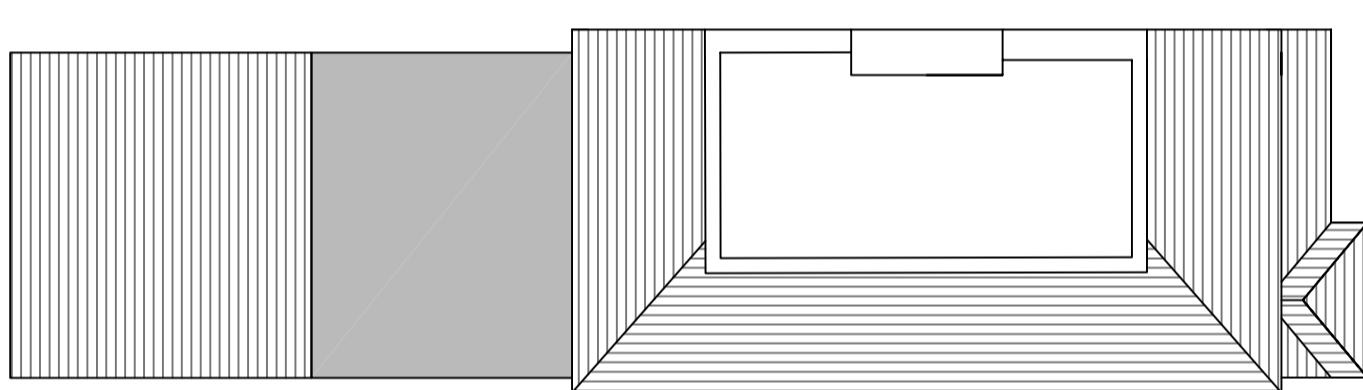


Roof

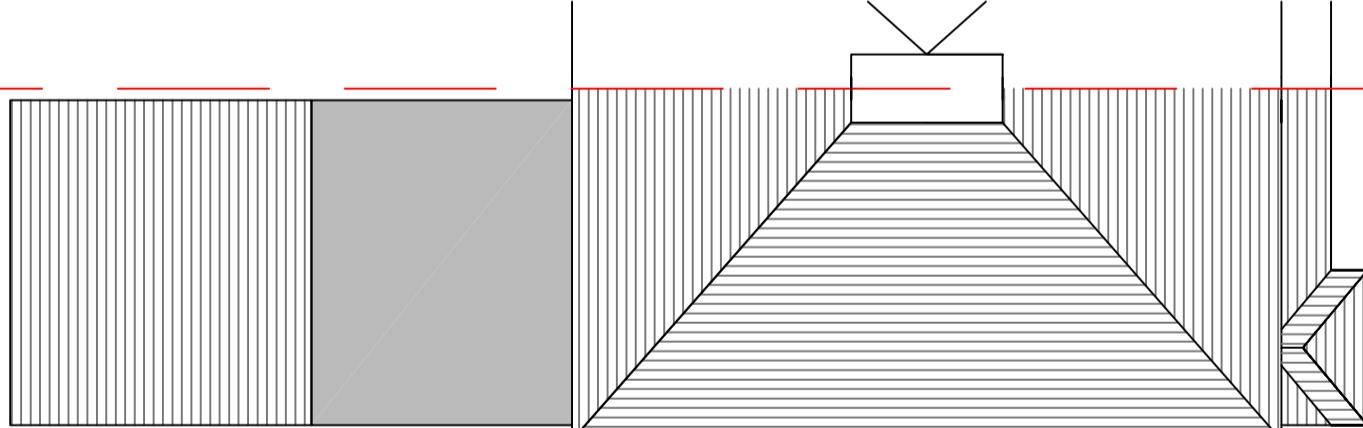

NOTES:

Existing - Floor Plans

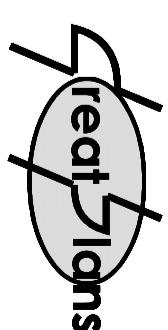


Contacts:
Tel: 07976 928789
E-Mail: joel.gray@creatoplan.co.uk

Client:

Location:
32 Star Road
Uxbridge
UB10 0QH

Scale: 1:100 @ A3

 

Date: 29-01-25

Drawn By: Joel Gray

Drg No: 01