



NOTES:

Proposed - Floor Plans




First Floor

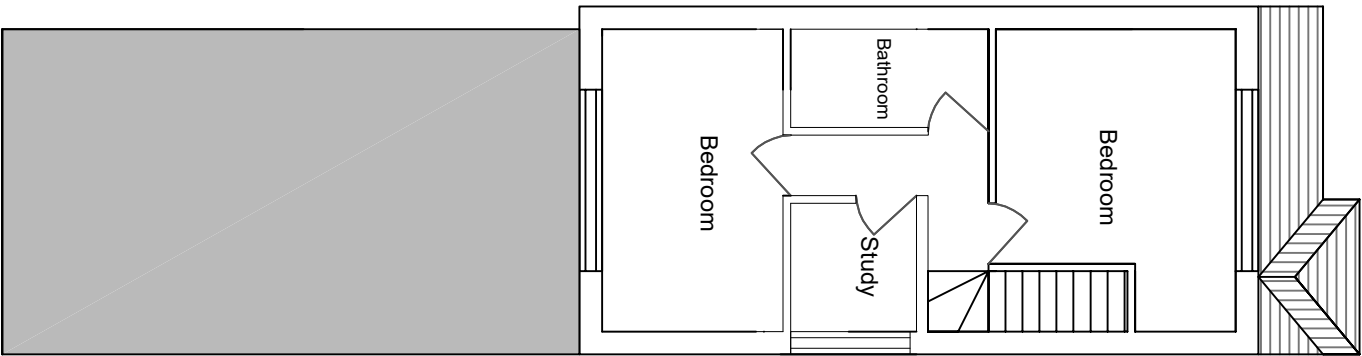

Second Floor

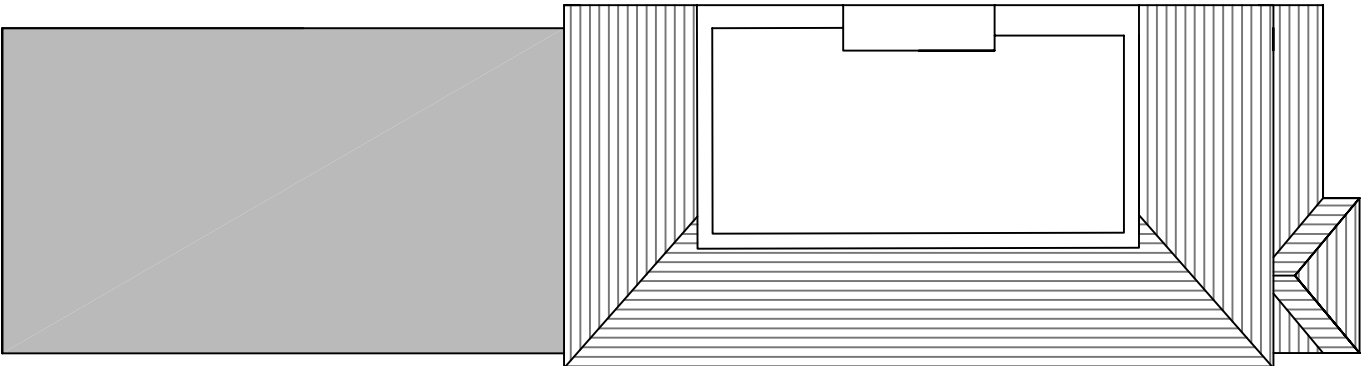

Roof

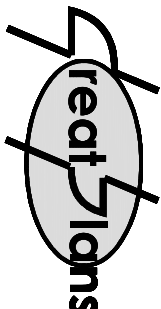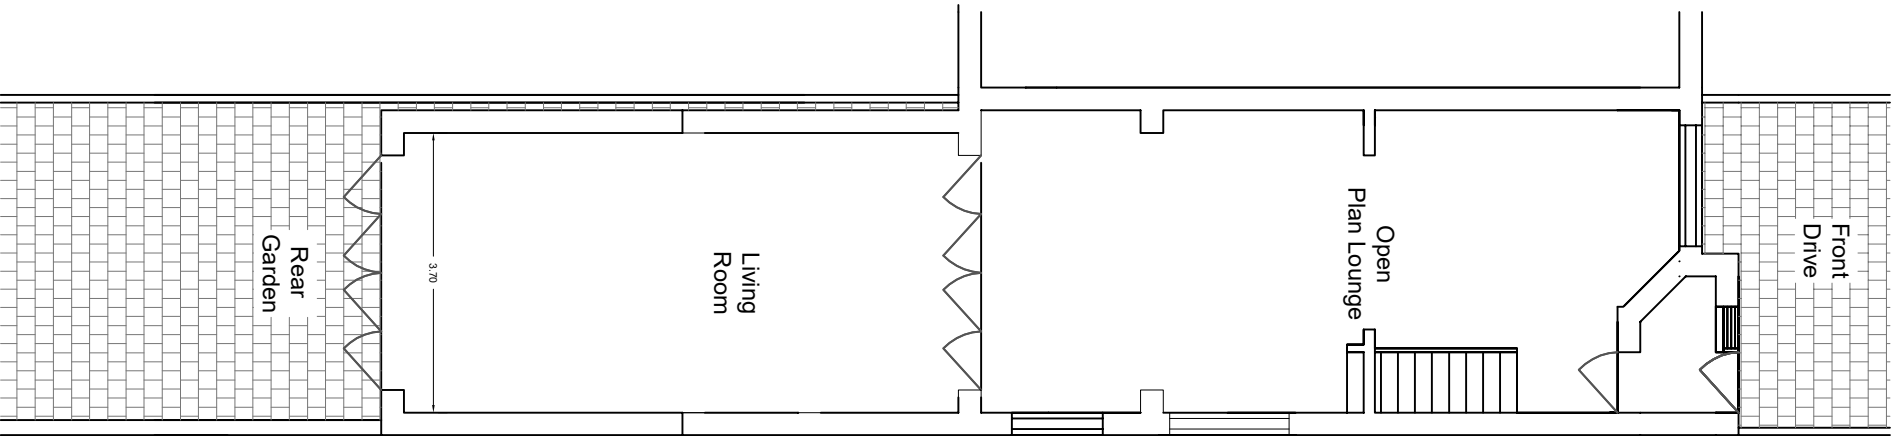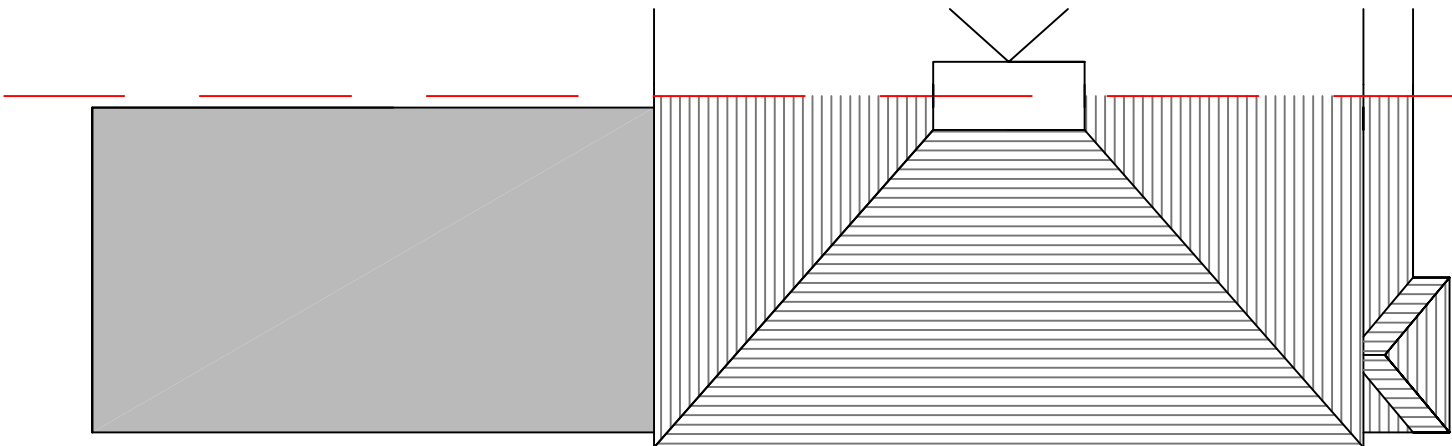

Contacts:

Tel: 07976 928 799

E-Mail: joel.gray@greatplans.co.uk


Client:

Location:

32 Star Road
Uxbridge
UB10 0QH

Scale: 1:100 @ A3

0 1M 5M

 

Date: Drawn By:

29-01-25 Joel Gray

Drg No: 03