



EXISTING FRONT ELEVATION


SCALE 1:100

EXISTING SIDE ELEVATION

SCALE 1:100

EXISTING REAR ELEVATION

SCALE 1:100

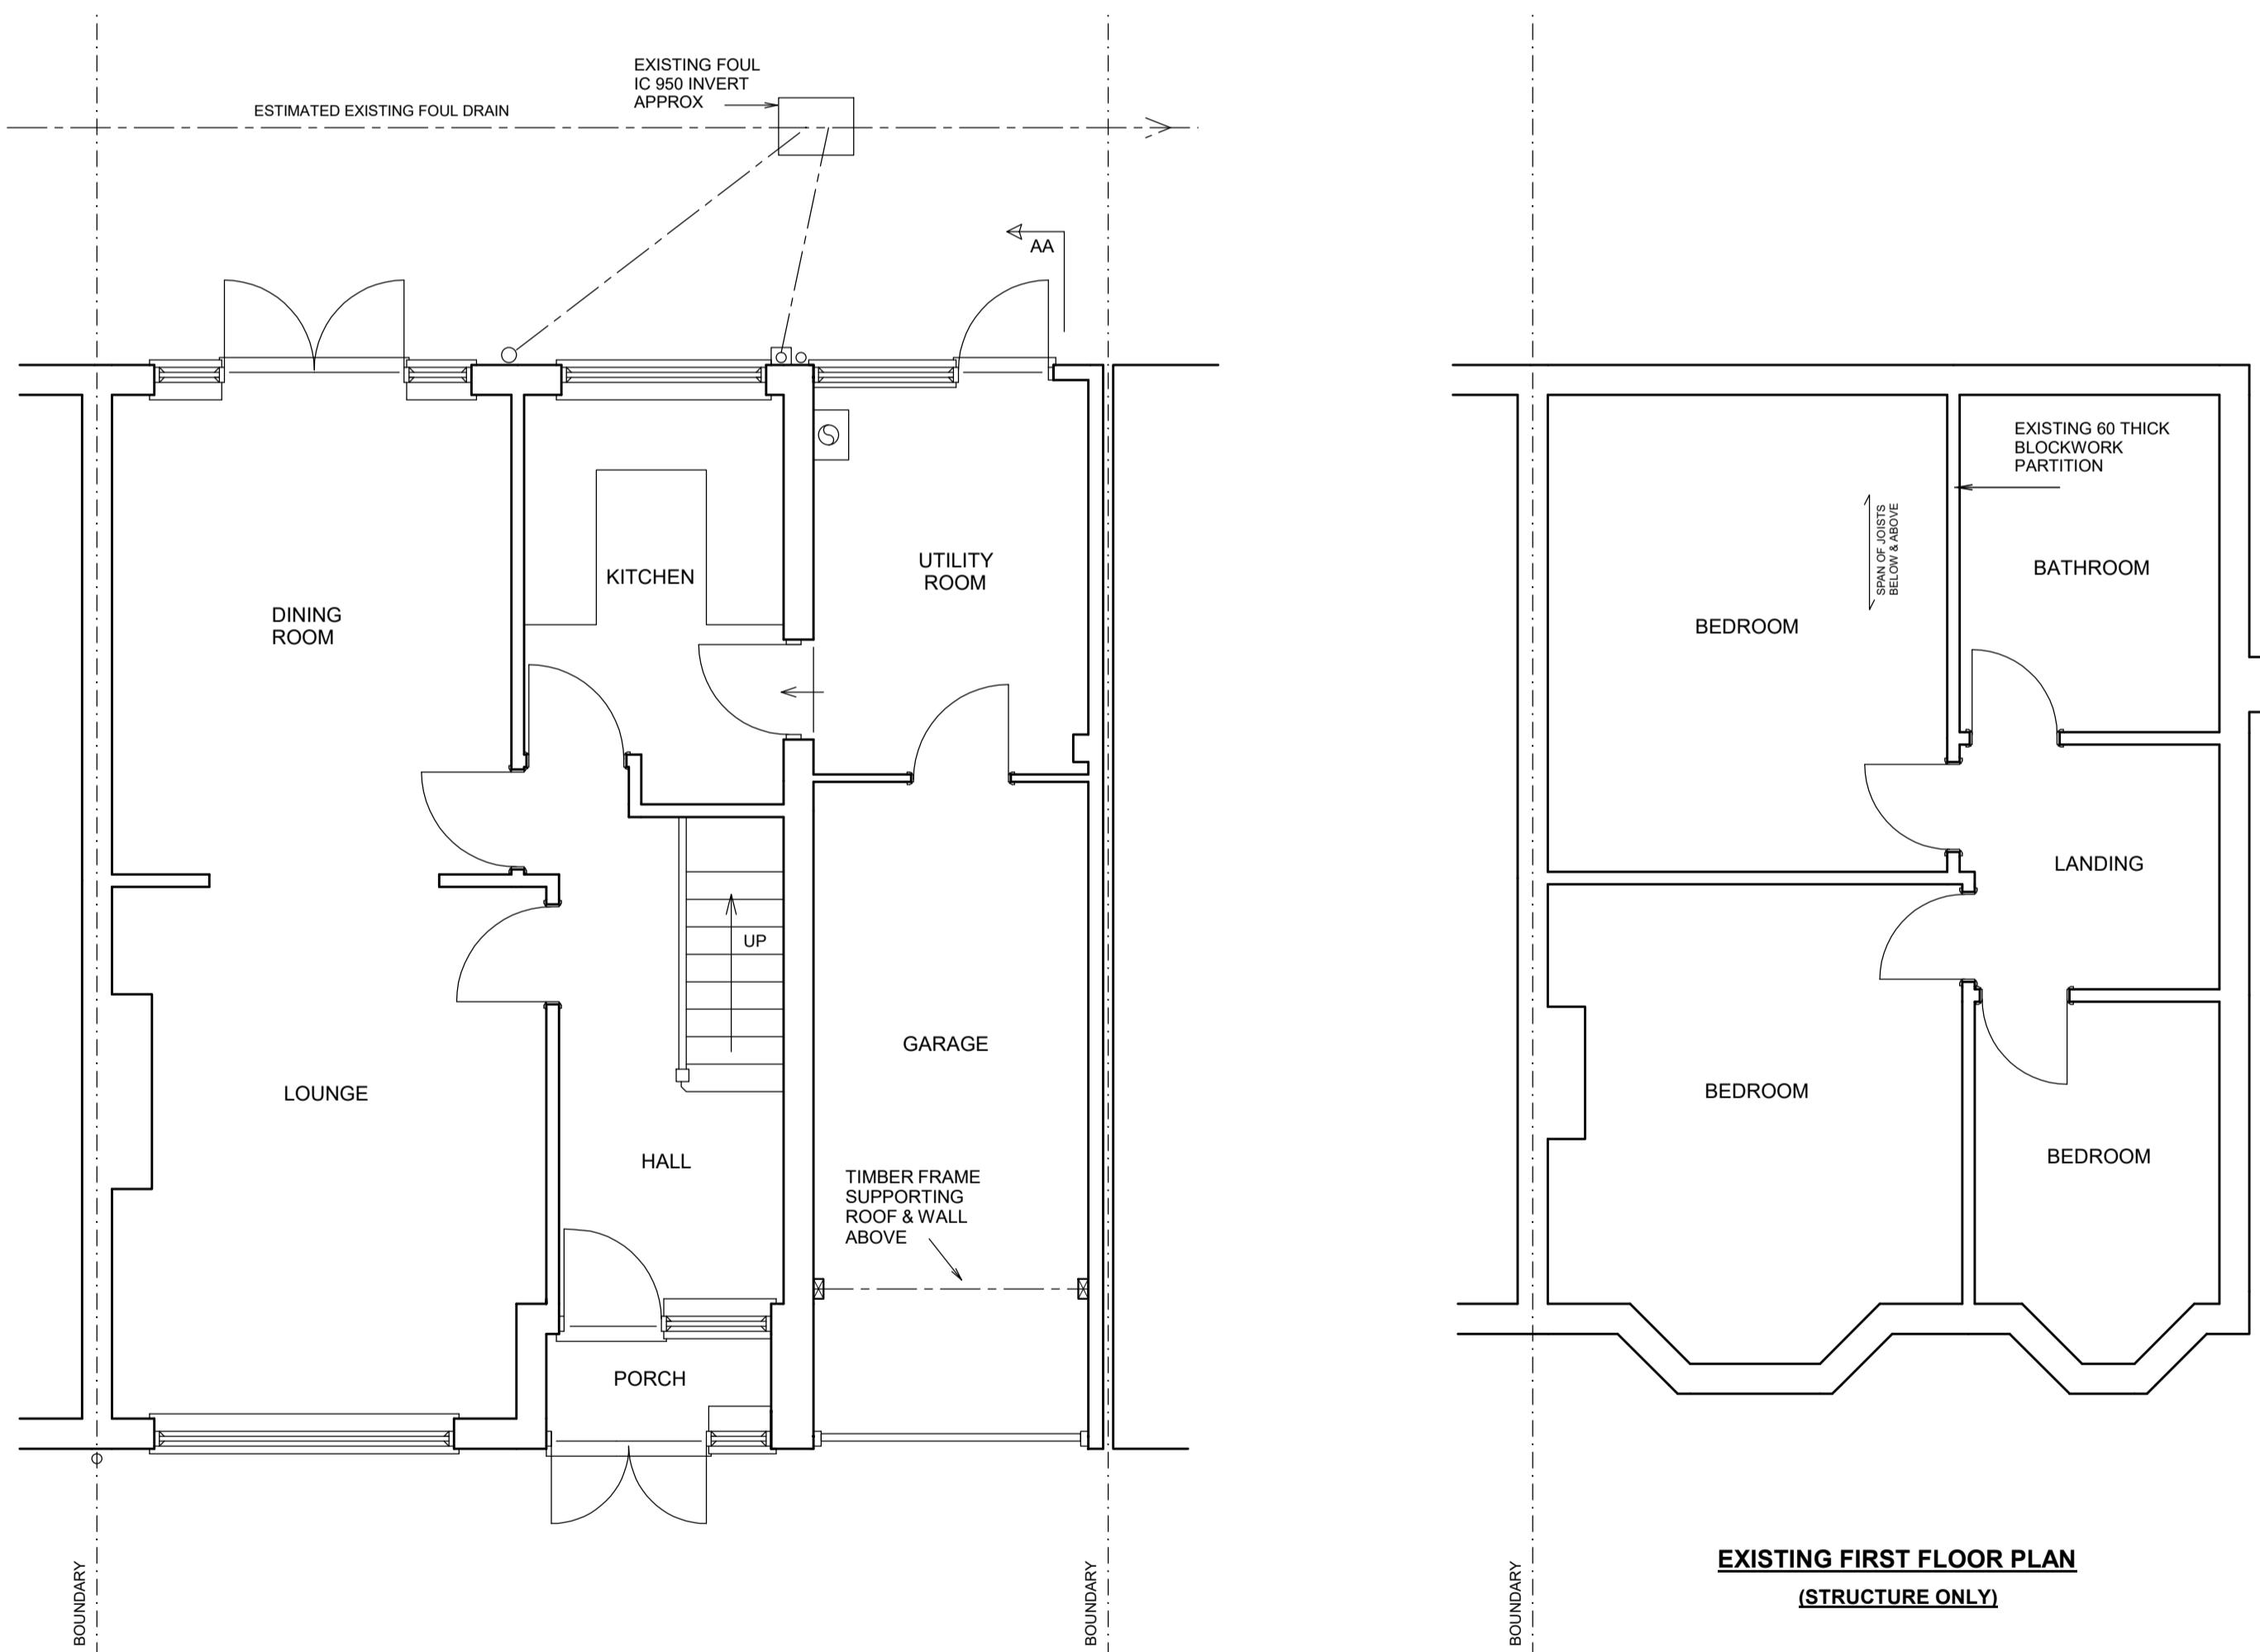

EXISTING GROUND FLOOR PLAN

**EXISTING FIRST FLOOR PLAN
(STRUCTURE ONLY)**

10.00 METRES @ 1:100

5.00 METRES @ 1:50