



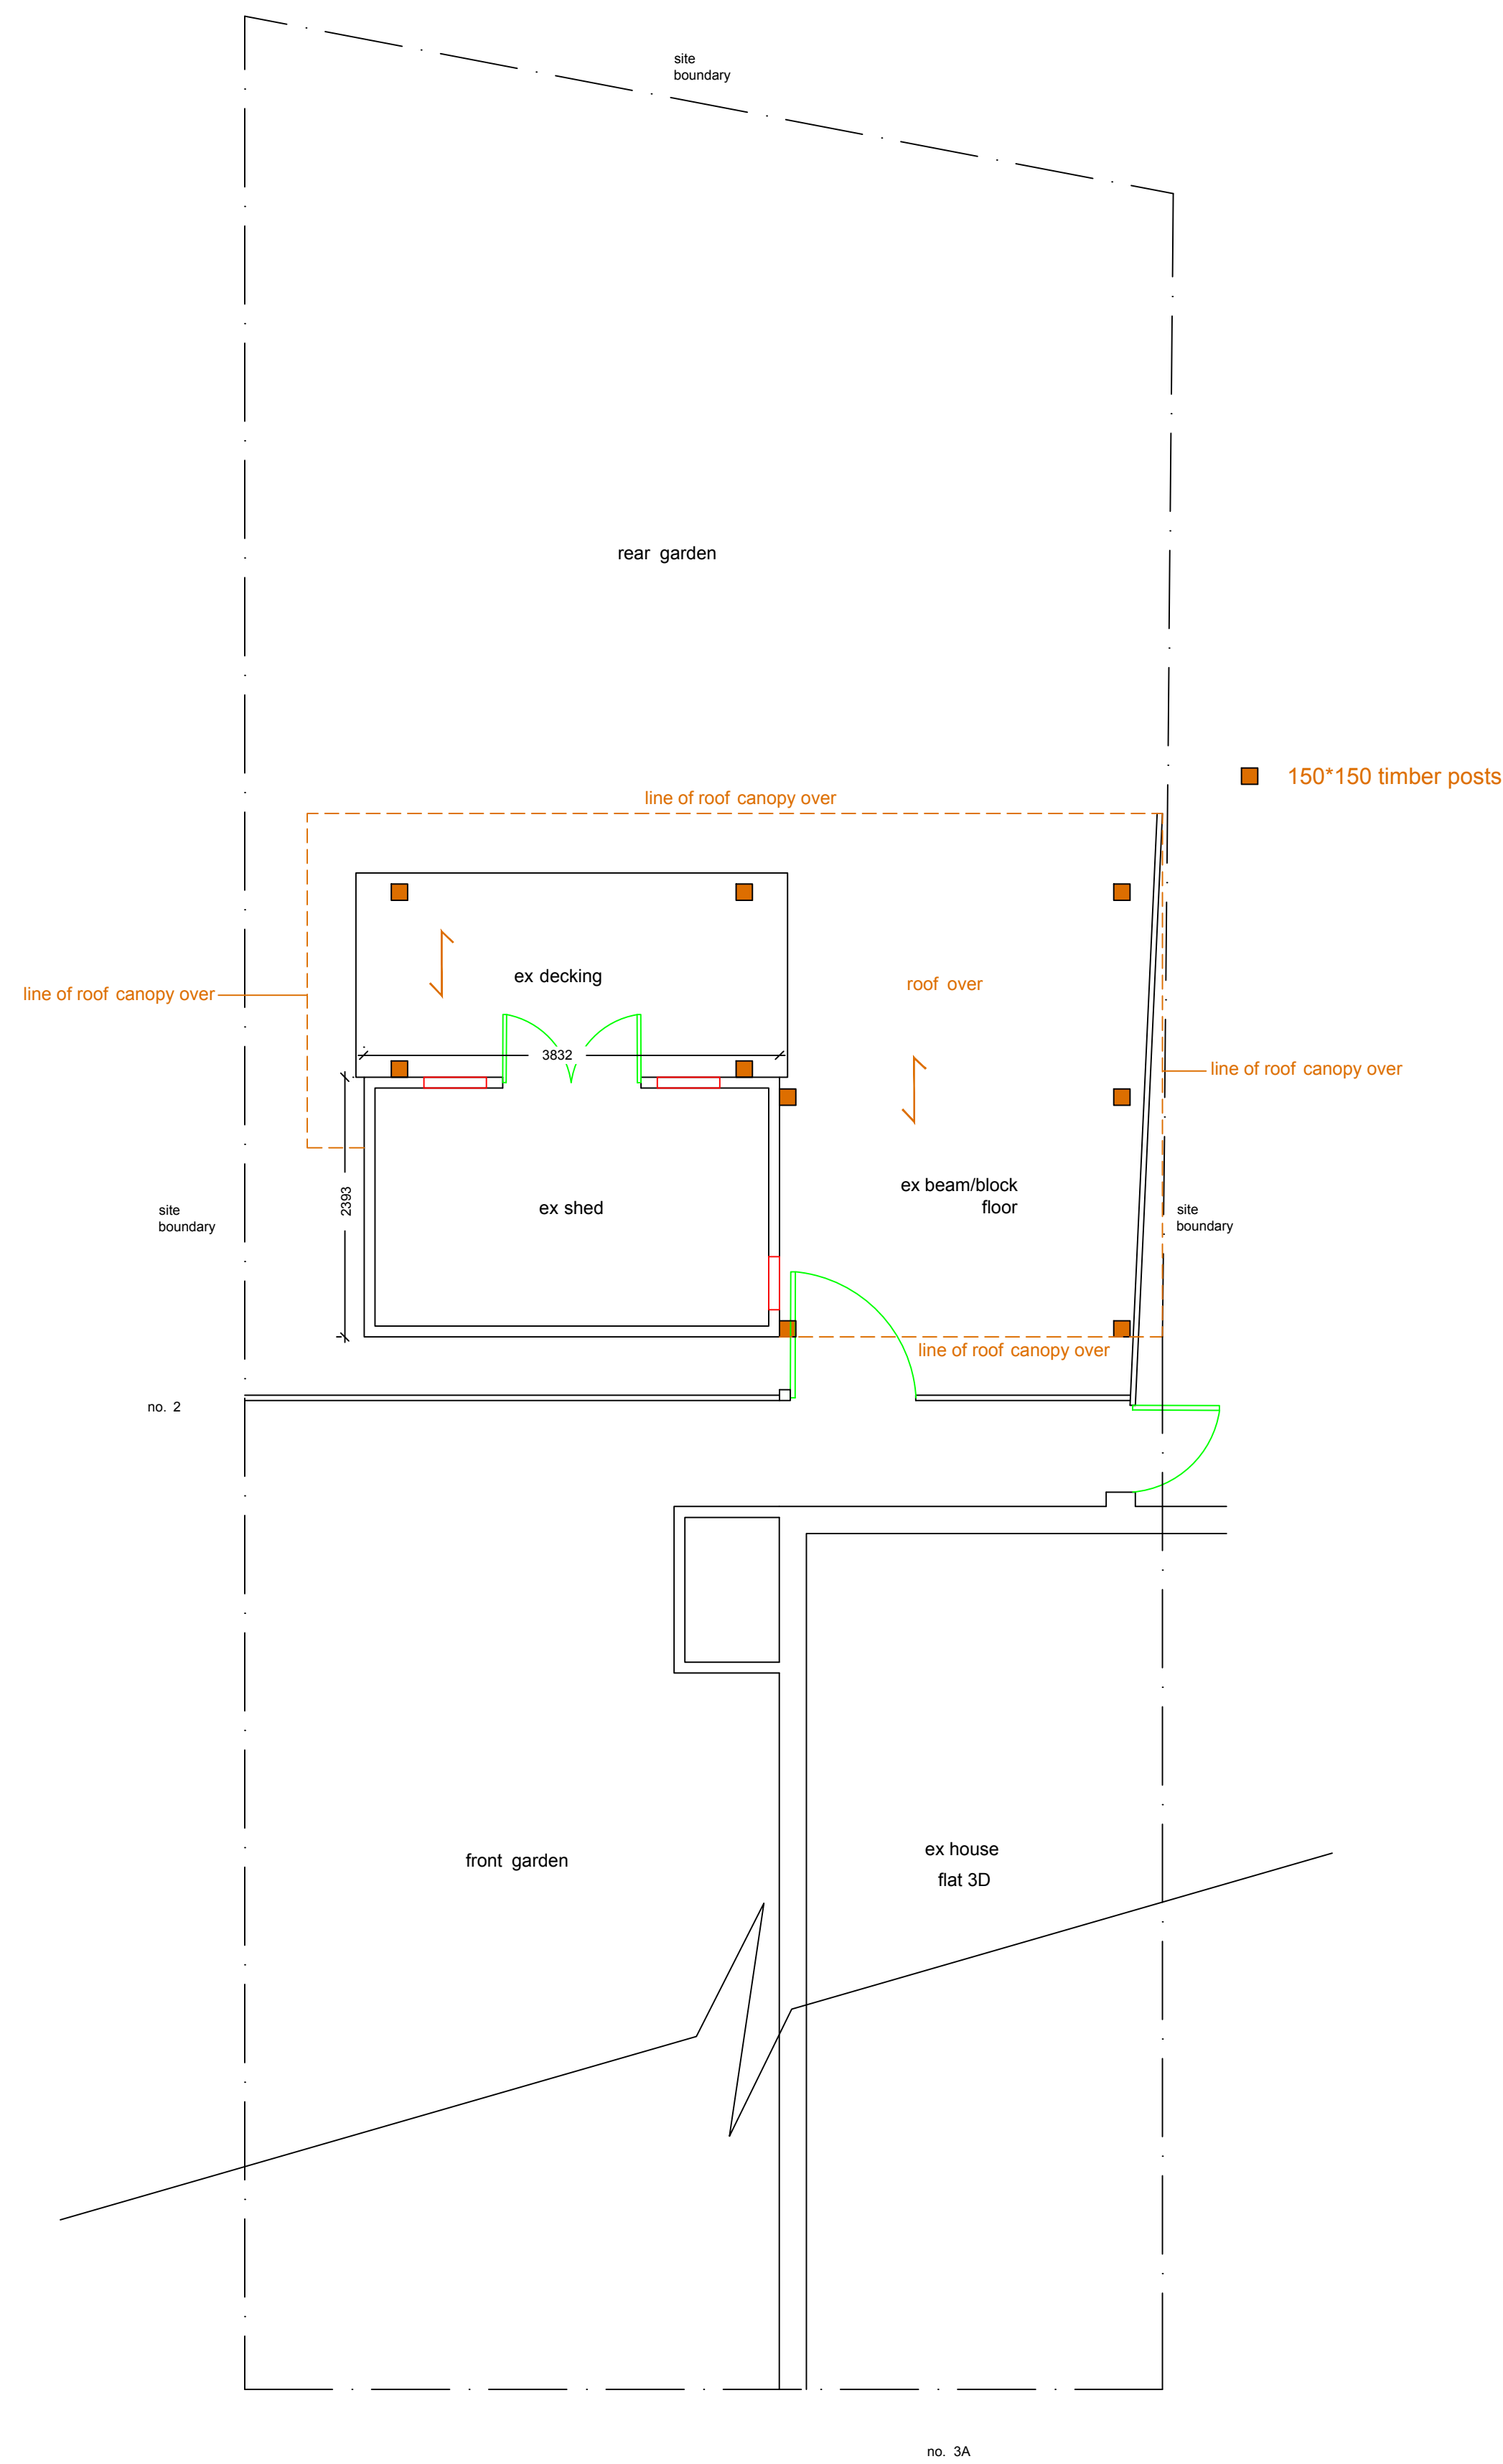


existing site plan

1:50

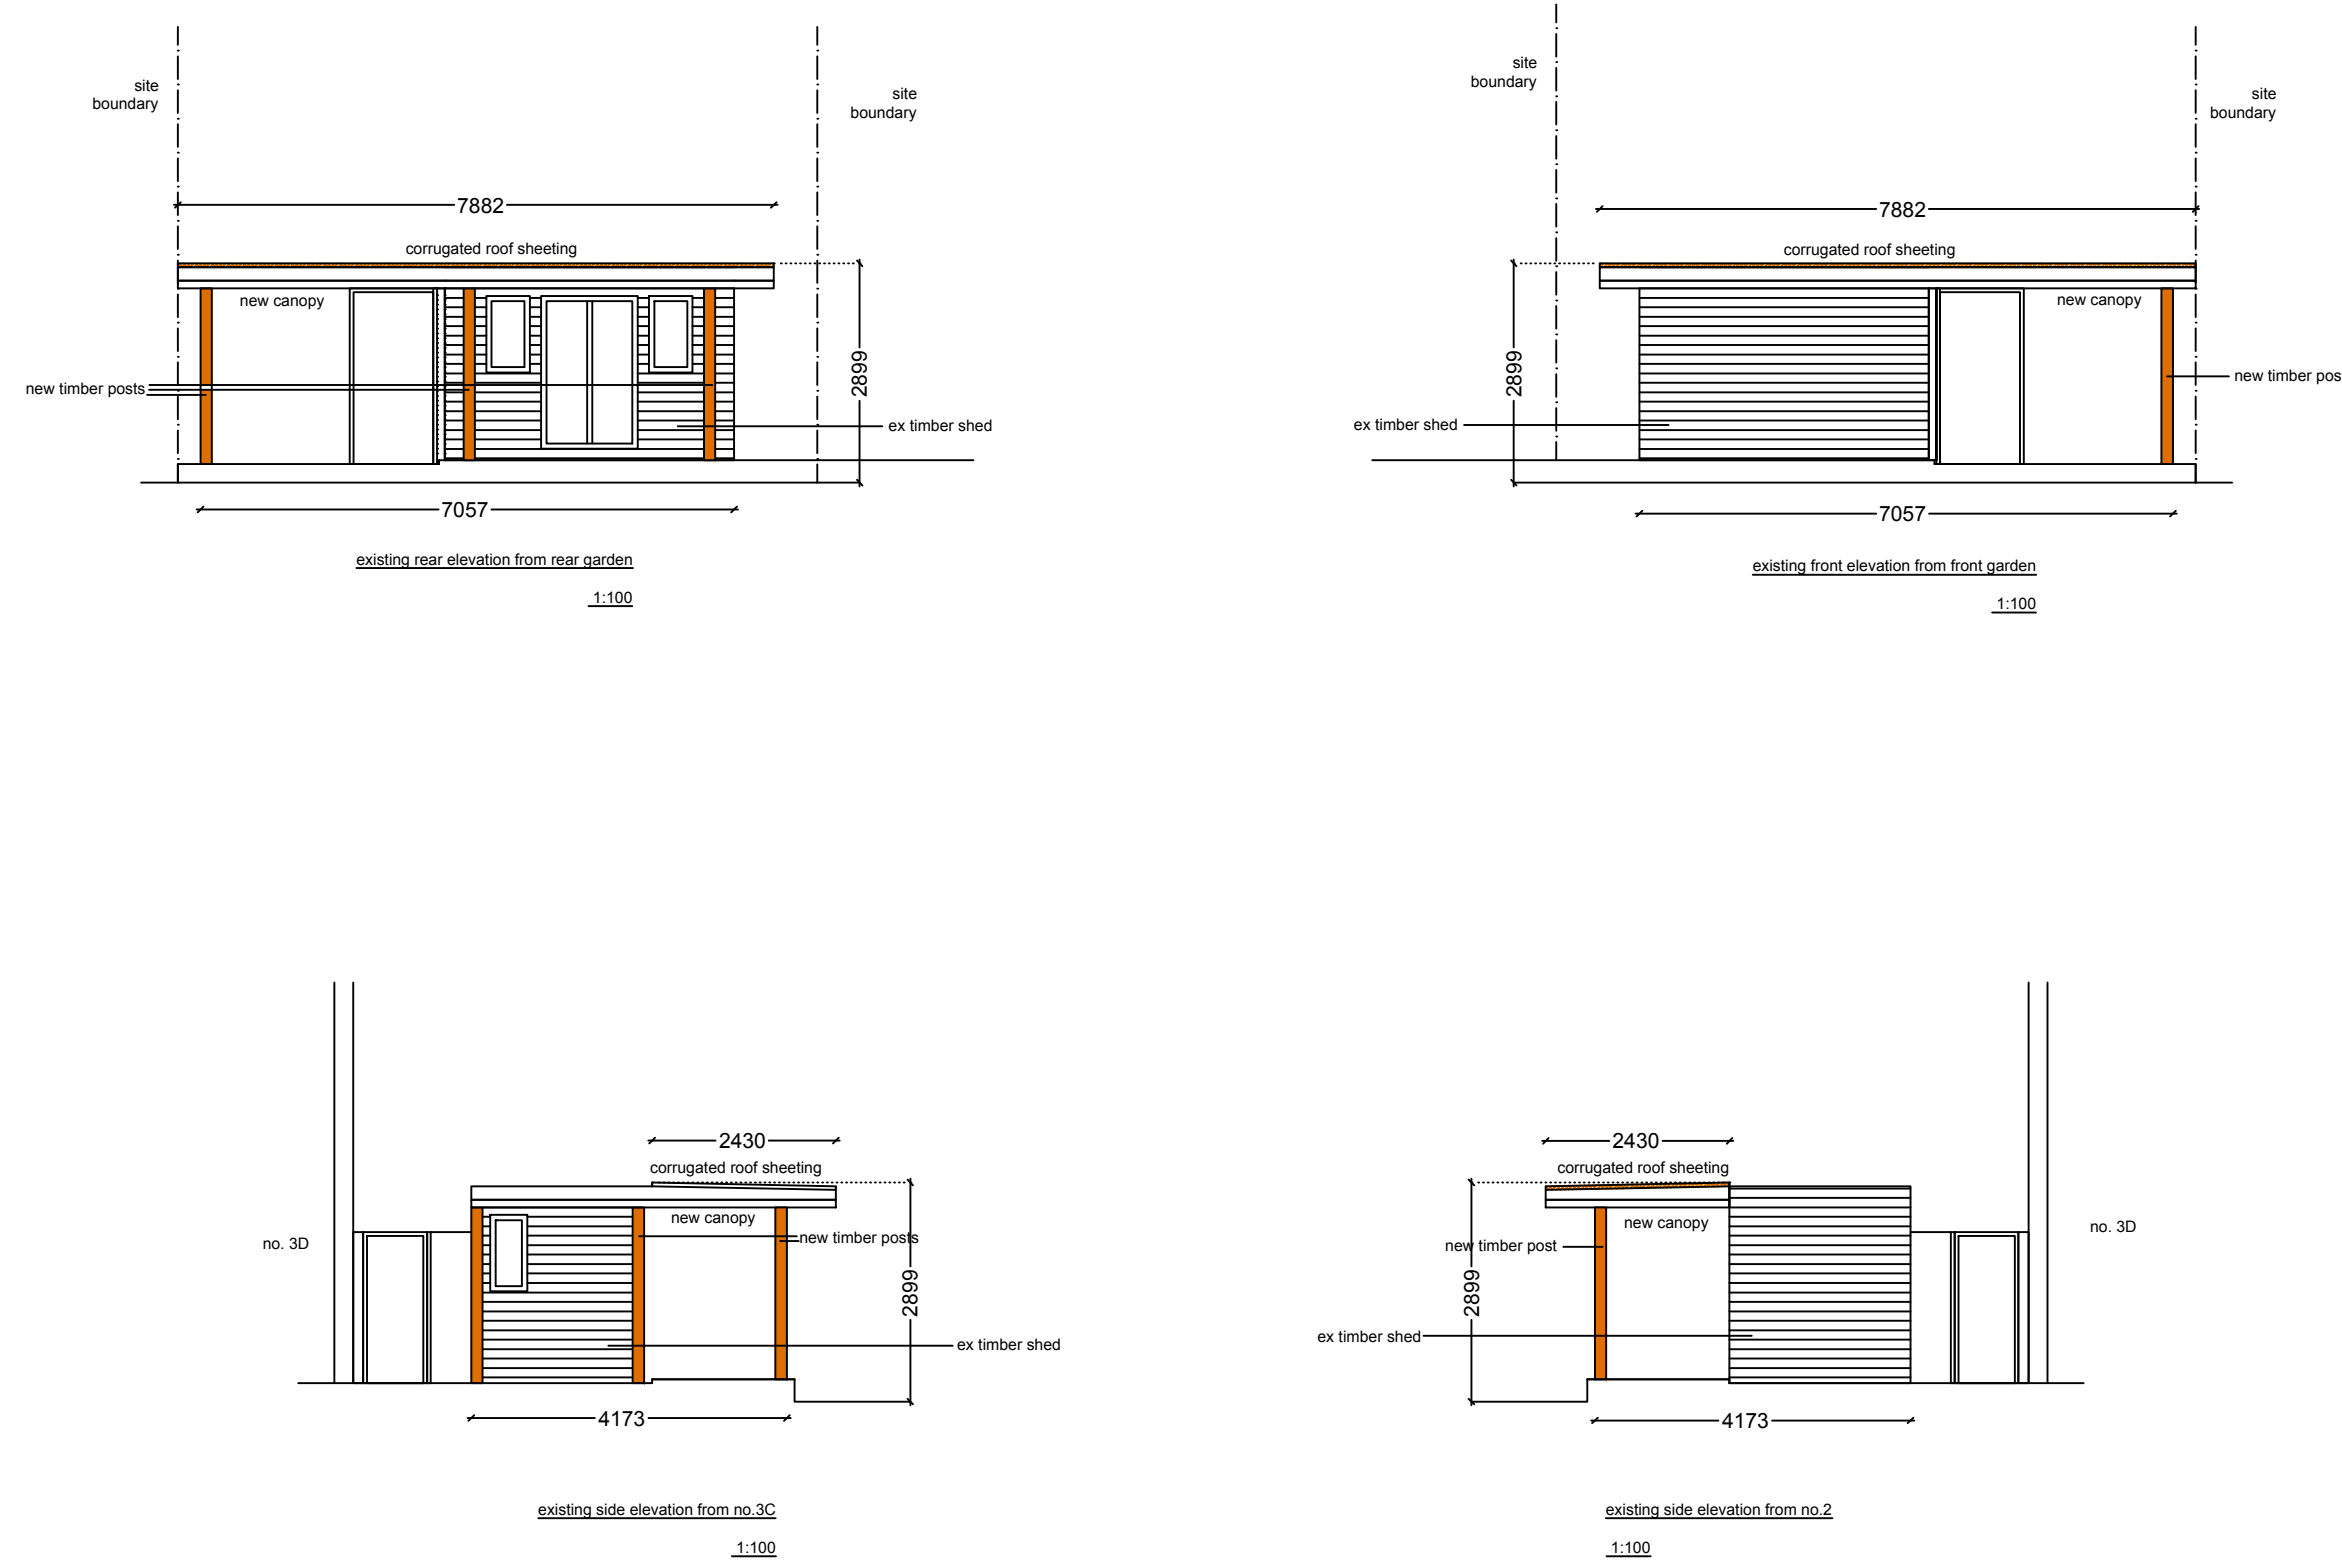

NO MEASUREMENTS TO BE SCALED FROM THE DRAWINGS AND ALL ACTUAL MEASUREMENTS TO BE CHECKED & AGREED WITH CONTRACTOR ON SITE AT THE TIME OF CONSTRUCTION

 

site location plan

1:1250

General Notes

Drg. No. SAN/2105

No. Revision/Issue Date

Firm Name and Address

Middlesex & Herts
7 Elgin Drive
Northwood
Middlesex
HA6 2YR
01923 826280

Project Name and Address

Mr Santok
3D Perry Close
Hayes
Middlesex
UB8 3HR

Project

Canopy

Date

02-06-23

Scale

1:50, 1:100, 1:1250

Sheet

01