



FOR CONSTRUCTION PURPOSES DO NOT SCALE FROM THIS DRAWING.
ALL DIMENSIONS TO BE CHECKED ON SITE. ANY DISCREPANCIES MUST BE
REPORTED TO THE ARCHITECT FOR VERIFICATION PRIOR TO
COMMENCEMENT OF THE EFFECTED WORKS. IF IN DOUBT ASK. THIS
DRAWING IS COPYRIGHT.

Rev No	Date	Revision note
Rev	27th Mar '25	Preliminary issue

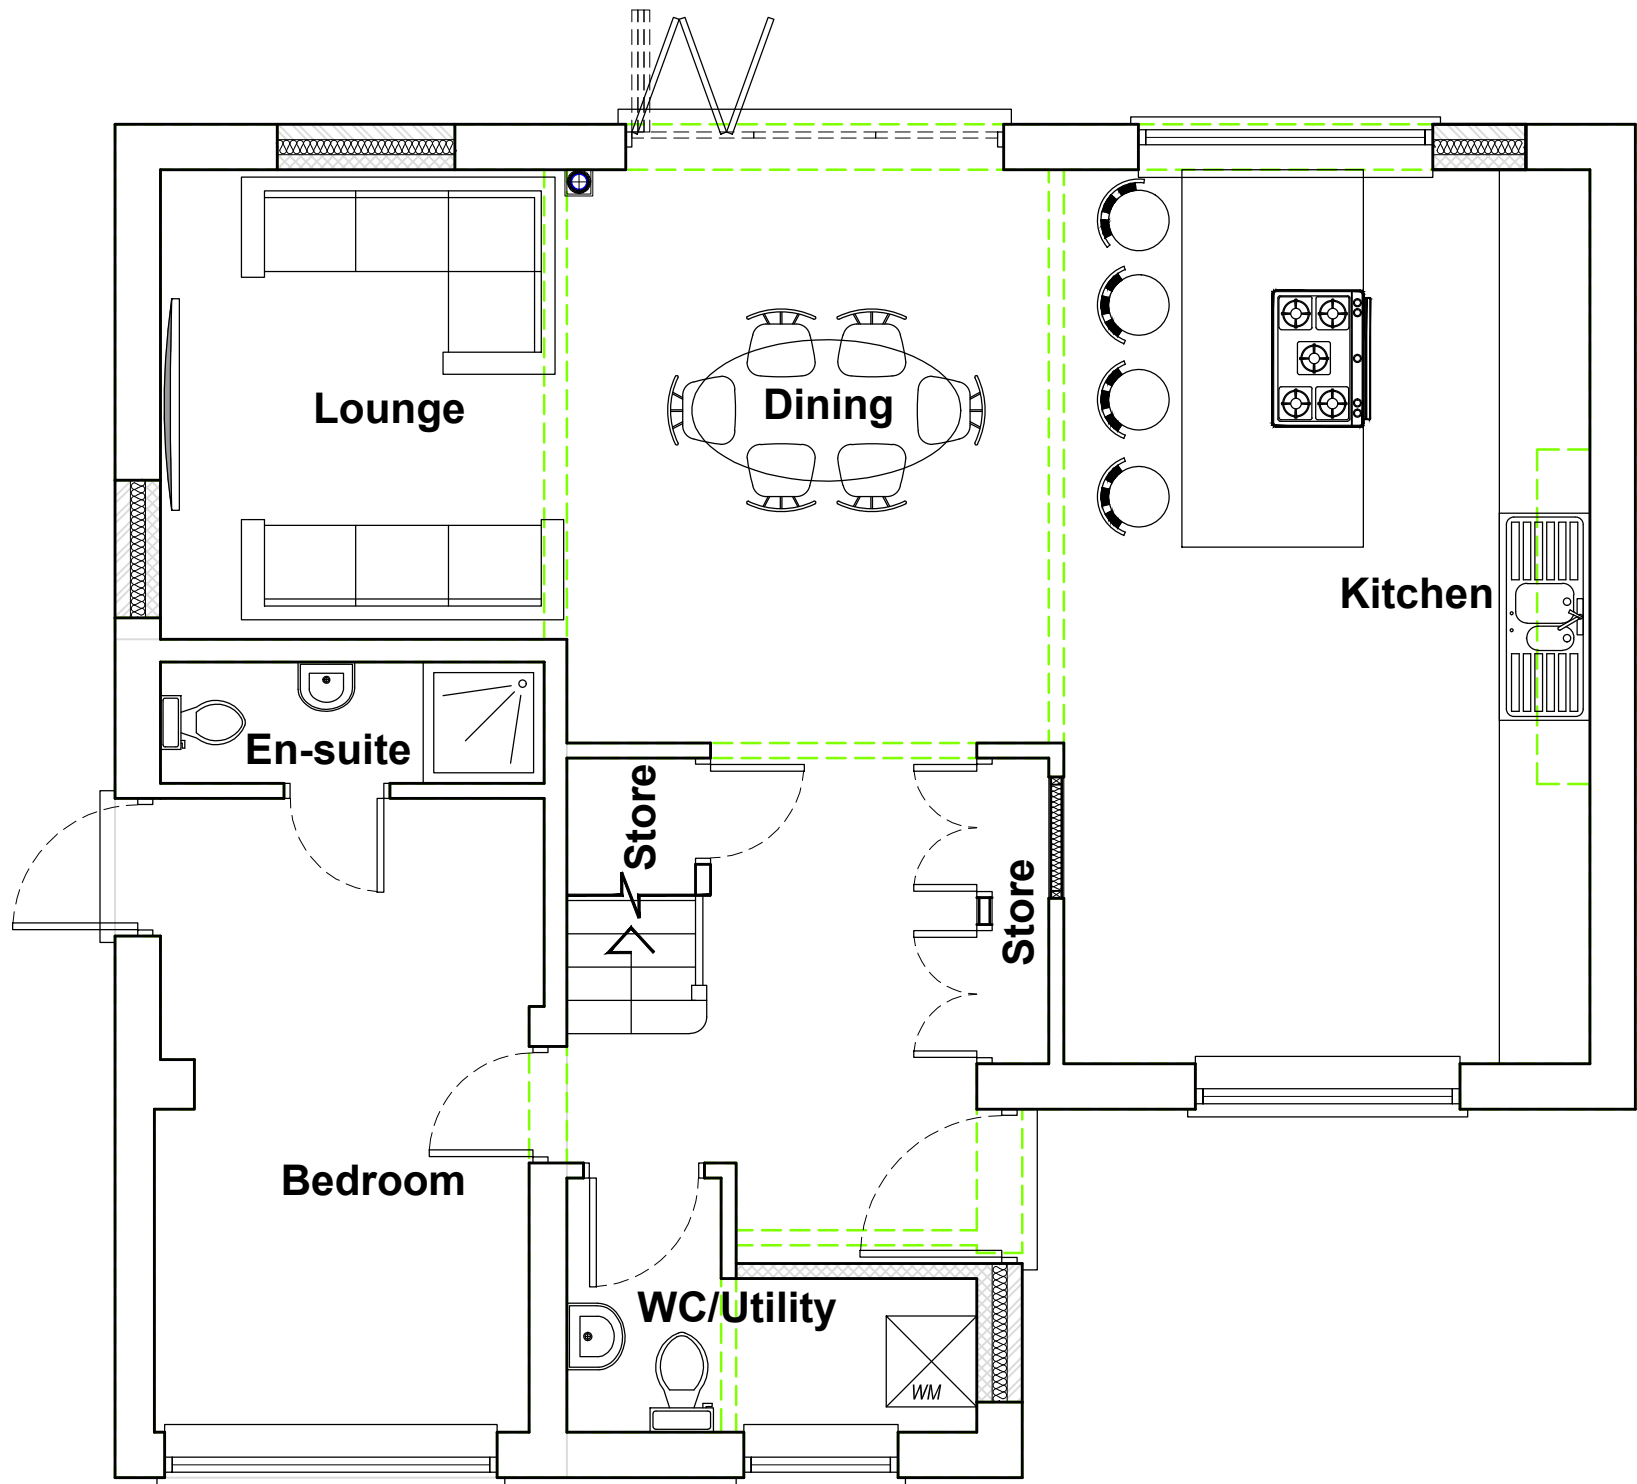

**PROPOSED
GROUND FLOOR PLAN**

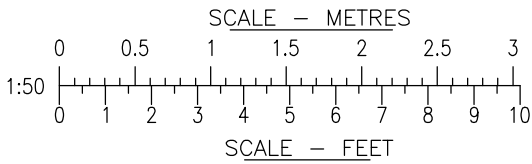

jpb
architects

BROOK HOUSE
54A COWLEY MILL ROAD
UXBRIDGE UB8 2FX

TEL : (01895) 272 446
FAX : (01895) 272 483
EMAIL : admin@jpbarchitects.co.uk

JOB TITLE

61 Ladygate Lane
Ruislip
HA4 7QX

DRG TITLE

Proposed
Ground floor plan

SCALE @ A3

1:50@A3

DATE

June '23

JOB NO.

11270

DRG NO.

410

REV

Rev