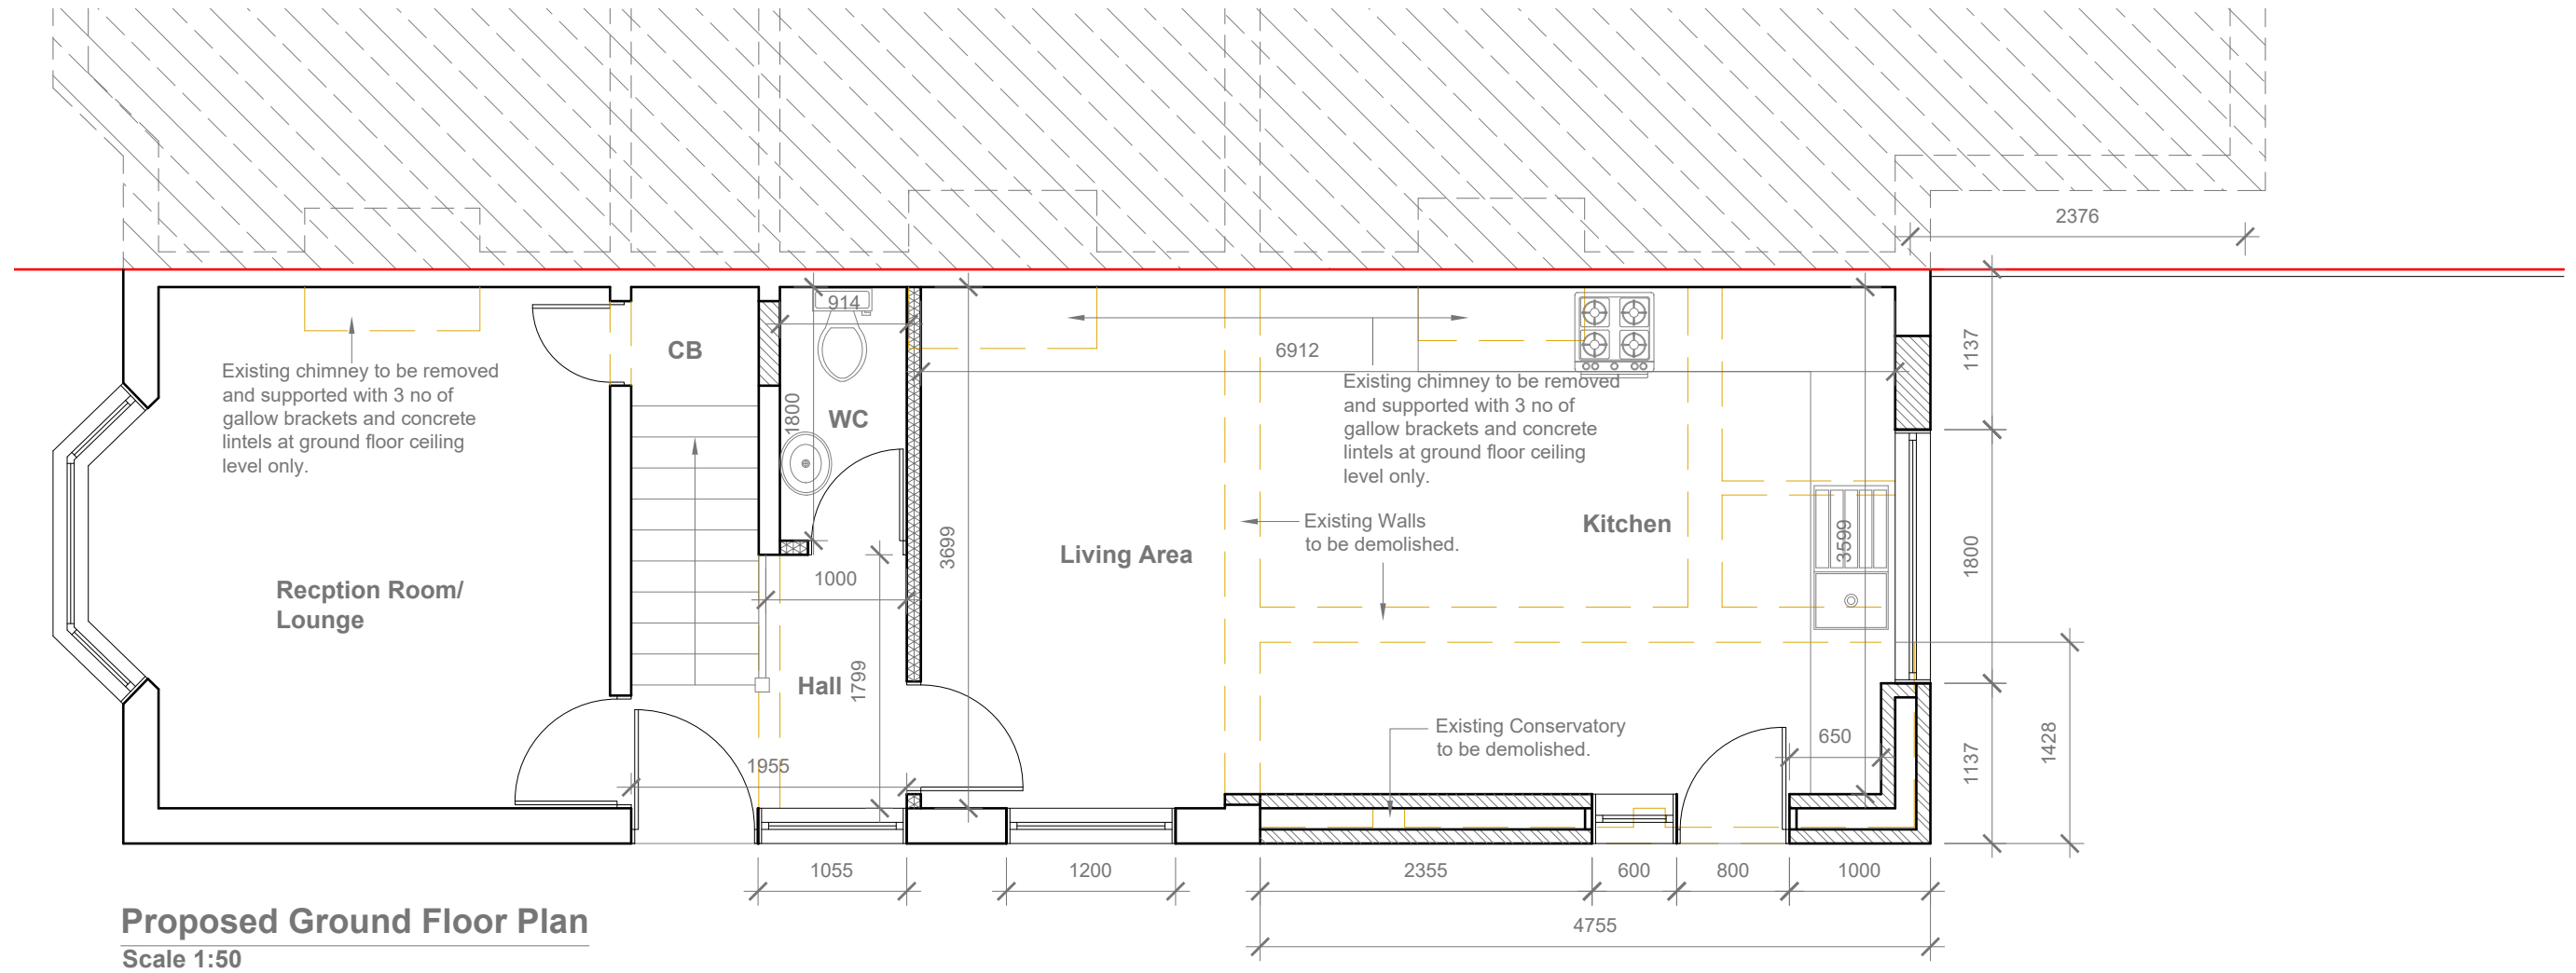


GENERAL NOTES:
1. ALL DIMENSIONS ARE IN MILLIMETER.
2. VERIFY ALL DIMENSIONS AND CONDITIONS BEFORE BUILDING OR STARTING CONSTRUCTION. NOTIFY THE DESIGNER IMMEDIATELY OF ANY DISCREPANCY OR VARIATION.
3. ALL WORK TO COMPLY WITH CURRENT BUILDING REGULATIONS AND CODES OF PRACTICE


Title:
Proposed Ground Floor Plan

Site Address
5 Nellgrove Road,
Uxbridge.
UB10 0SX

Scale: 1:50 @A3
Date: 05/05/2023
Drawing No.:
2023/066 -02
Drawn By:
RO

Revision Date:
e:mail -
faluckpatel@yahoo.com
(M) +44 (0) 7871 466 254



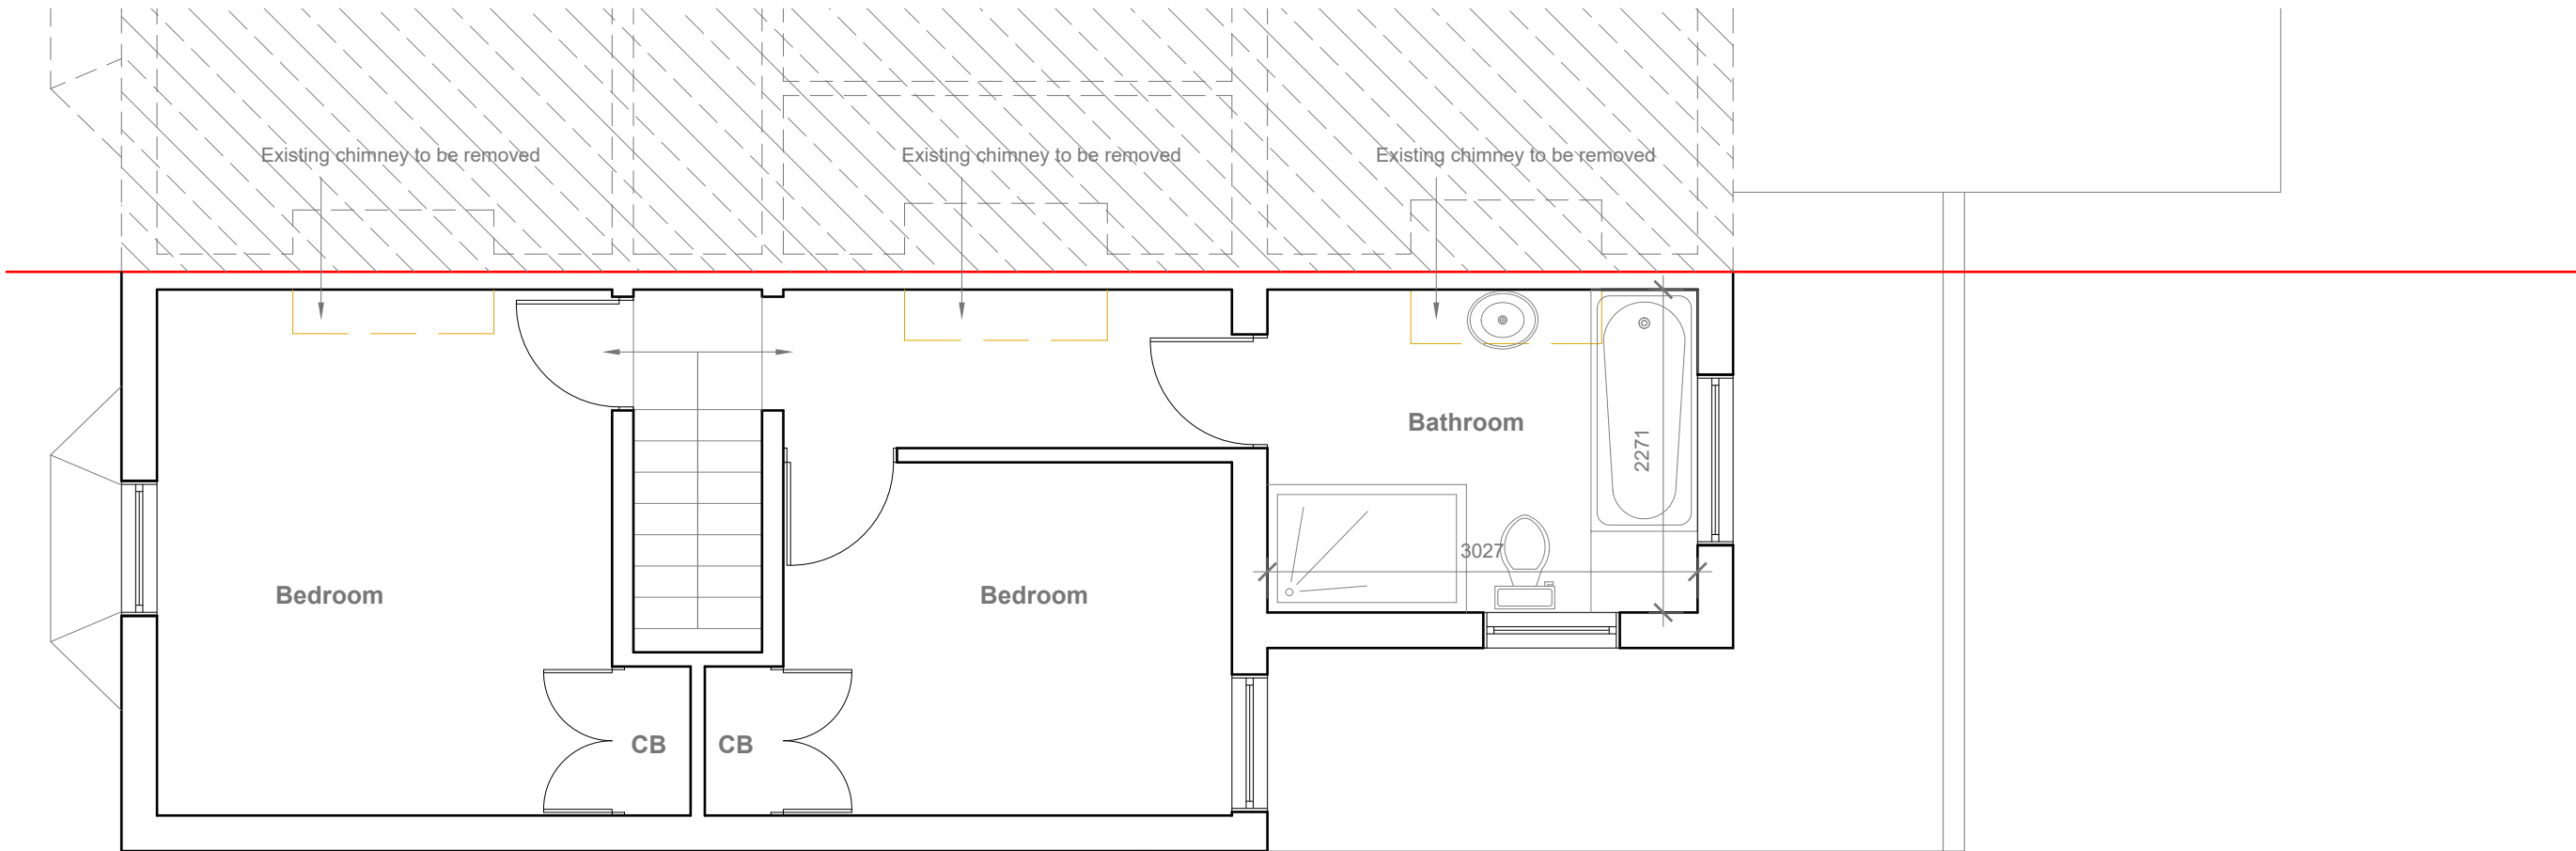

Proposed First Floor Plan
Scale 1:50



GENERAL NOTES:
1. ALL DIMENSIONS ARE IN MILLIMETER.
2. VERIFY ALL DIMENSIONS AND CONDITIONS BEFORE BUILDING OR STARTING CONSTRUCTION. NOTIFY THE DESIGNER IMMEDIATELY OF ANY DISCREPANCY OR VARIATION.
3. ALL WORK TO COMPLY WITH CURRENT BUILDING REGULATIONS AND CODES OF PRACTICE

Title:


Proposed First Floor Plan

Site Address
5 Nellgrove Road,
Uxbridge.
UB10 0SX

Scale: 1:50 @A3
Date: 05/05/2023
Drawing No.:
2023/066 -04
Drawn By:
RO

Revision Date:	
A	24-07-2023
e:mail - faluckpatel@yahoo.com (M) +44 (0) 7871 466 254	


**Faluck
Patel**

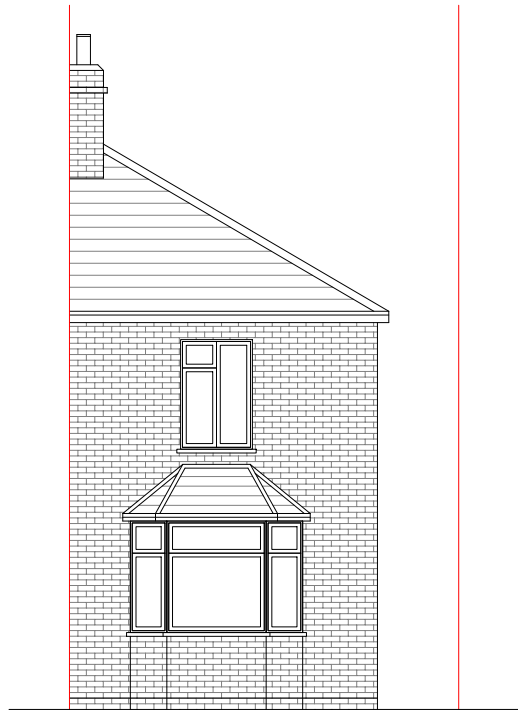


Proposed Front Elevation
Scale 1:100



Proposed Side Elevation
Scale 1:100

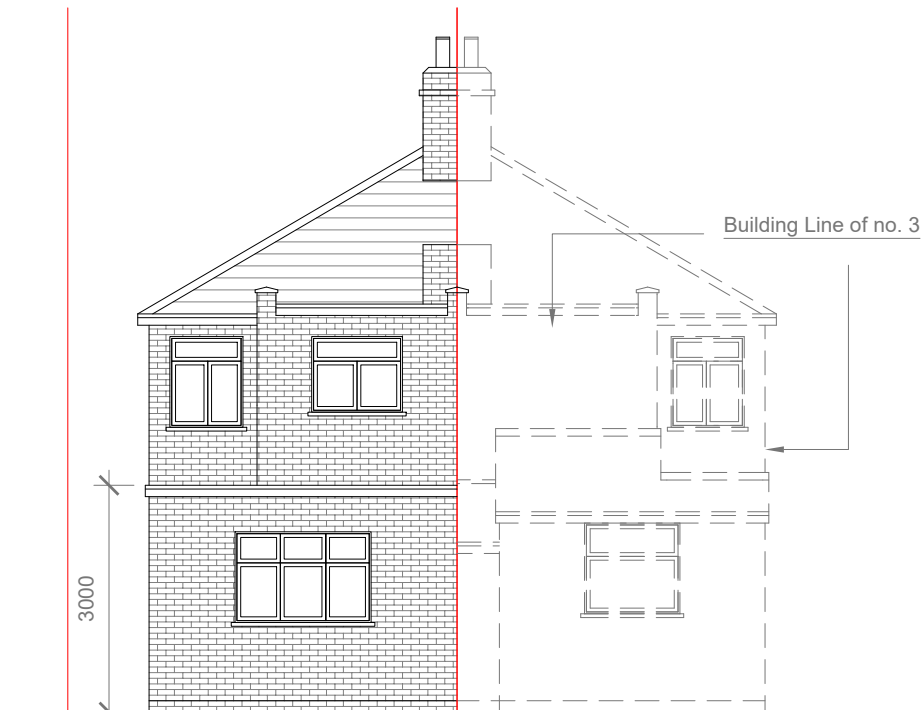

Proposed Rear Elevation
Scale 1:100

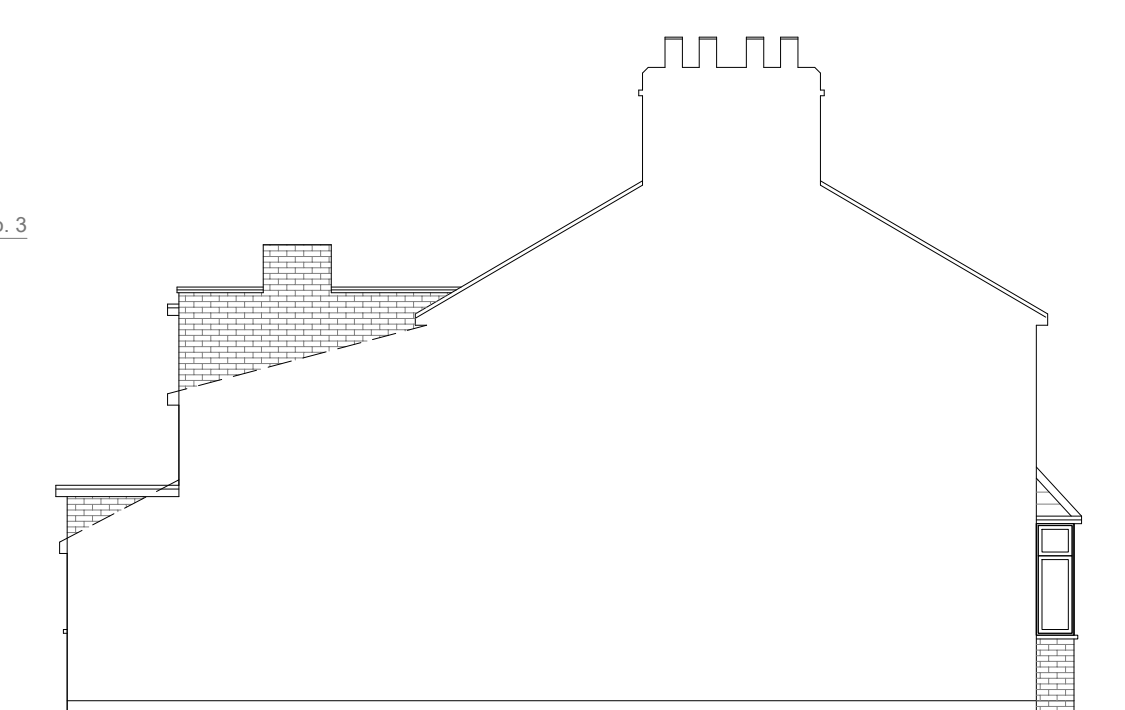

Proposed Side Elevation
Scale 1:100

Proposed External Finish
Materials to Match Existing
External Finish Materials

Proposed Flank Wall Window
to be Obscure Glazed and
Non Opening below 1.7m
from FFL



GENERAL NOTES:
1. ALL DIMENSIONS ARE IN MILLIMETER.
2. VERIFY ALL DIMENSIONS AND CONDITIONS BEFORE BUILDING OR
STARTING CONSTRUCTION. NOTIFY THE DESIGNER IMMEDIATELY OF ANY
DISCREPANCY OR VARIATION.
3. ALL WORK TO COMPLY WITH CURRENT BUILDING REGULATIONS
AND CODES OF PRACTICE

Title:


Proposed Elevations

Site Address 5 Nellgrove Road, Uxbridge. UB10 0SX	Scale: 1:100 @A3		Revision Date:	
	Date:	05/05/2023	A	24-07-2023
	Drawing No.:	2023/066 -05		
	Drawn By:	RO	e:mail - faluckpatel@yahoo.com (M) +44 (0) 7871 466 254	




Proposed External Finish
Materials to Match Existing
External Finish Materials

Proposed Flank Wall Window
to be Obscure Glazed and
Non Opening below 1.7m
from FFL

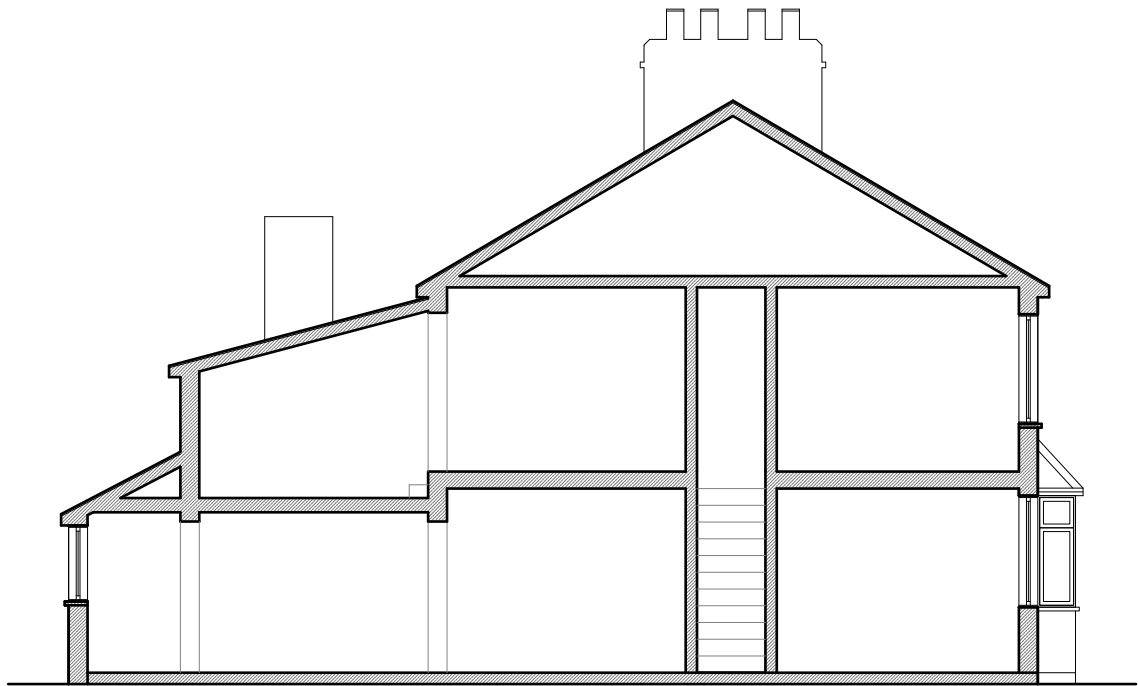

Existing Section
Scale 1:100

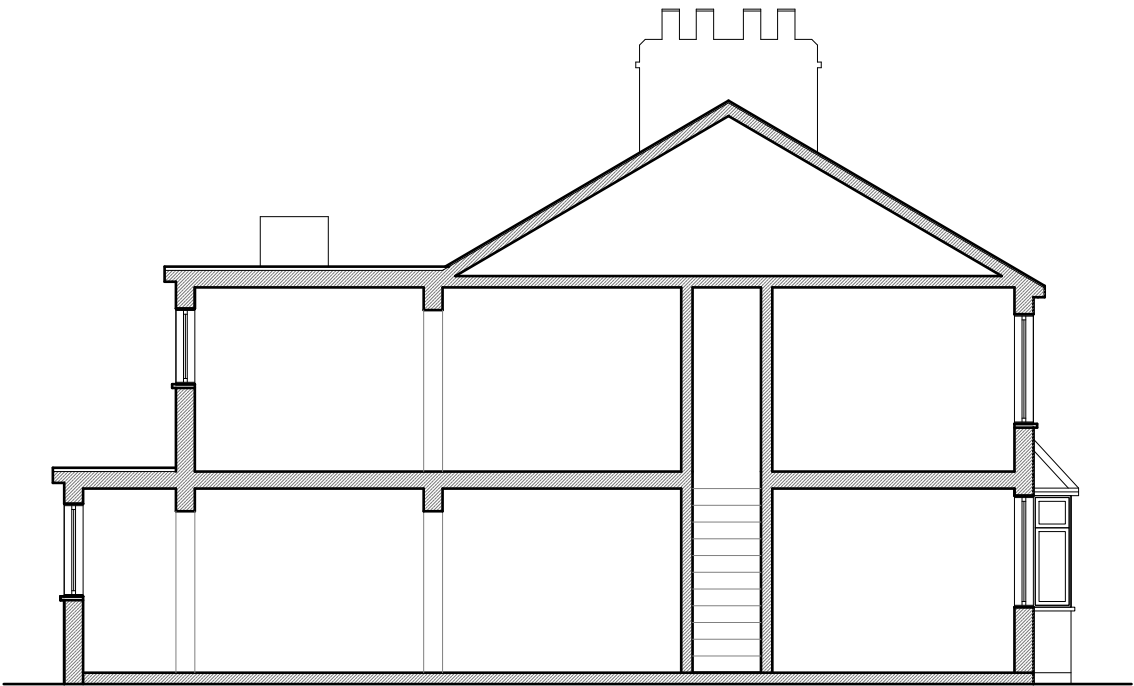

Proposed Section
Scale 1:100



GENERAL NOTES:
1. ALL DIMENSIONS ARE IN MILLIMETER.
2. VERIFY ALL DIMENSIONS AND CONDITIONS BEFORE BUILDING OR
STARTING CONSTRUCTION. NOTIFY THE DESIGNER IMMEDIATELY OF ANY
DISCREPANCY OR VARIATION.
3. ALL WORK TO COMPLY WITH CURRENT BUILDING REGULATIONS
AND CODES OF PRACTICE

Title:

Existing & Proposed Section

Site Address

5 Nellgrove Road,
Uxbridge.
UB10 0SX

Scale: 1:100 @A3

Date: 05/05/2023

Drawing No.:
2023/066 -06

Drawn By:
RO

Revision Date:

A 24-07-2023

e:mail -
faluckpatel@yahoo.com
(M) +44 (0) 7871 466 254

Faluck
Patel