

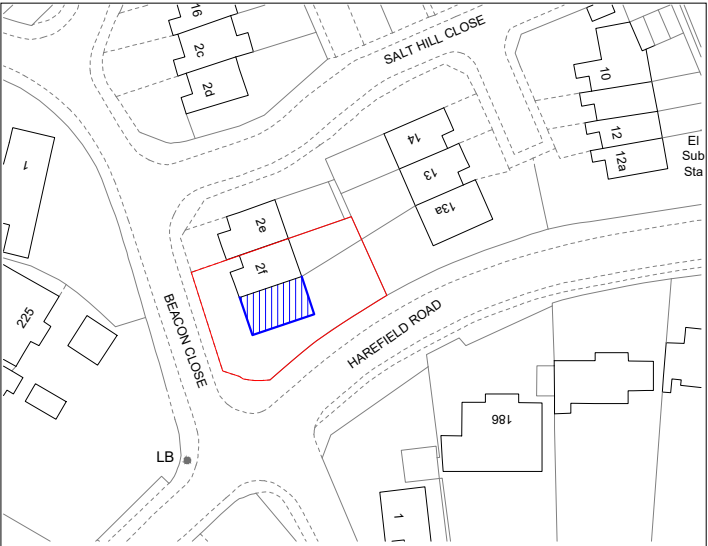
 


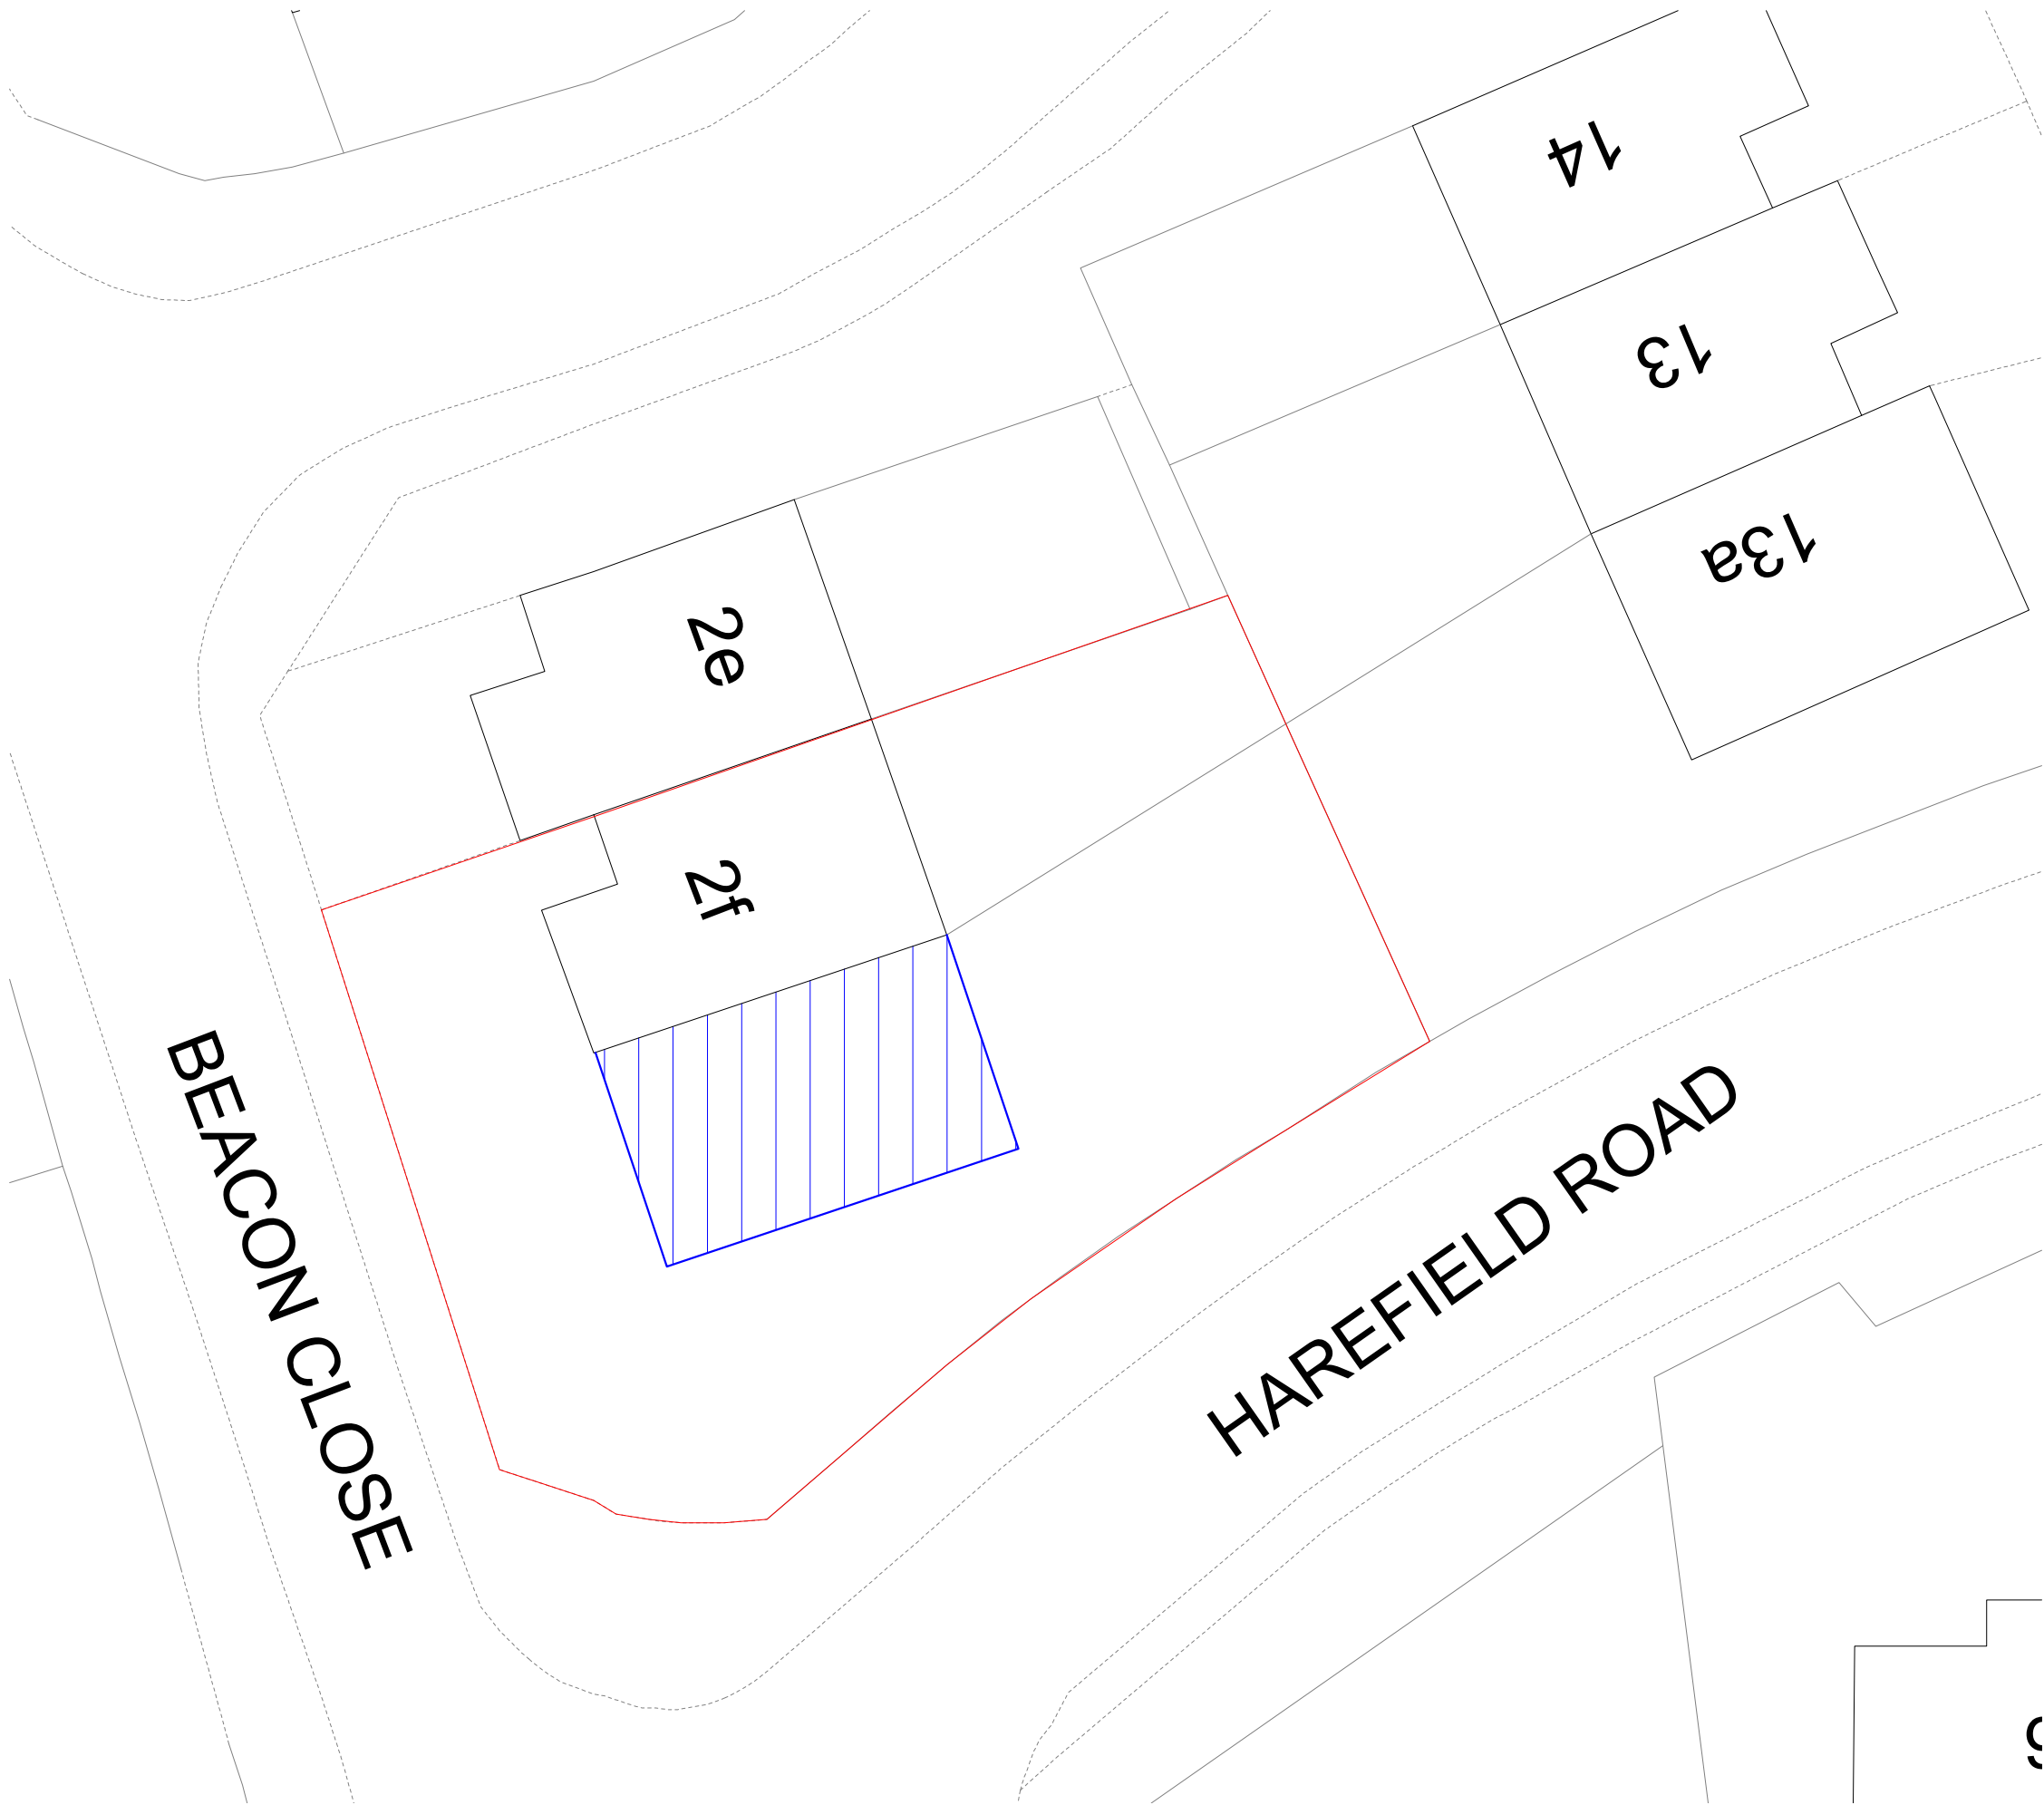


Location plan (1:1250)

Site plan (1:200)

 

New dwelling and alterations to existing
 2f Beacons Close, Uxbridge, UB8 1PX
 For Kearns Developments Ltd

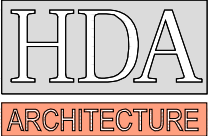

8 LIME GROVE, BUGBROOKE
 NORTHAMPTON
 NN7 3QZ
 TEL : 01604 622226
 29 PEGASUS COURT
 194 HORN LANE, ACTON
 LONDON W3 6PT
 TEL : 020 3892 4798

SCALE 1:100 (A3)	DATE 6/23	DRN/CHD IB
DRG NO 23013/1		

Site & location plan