
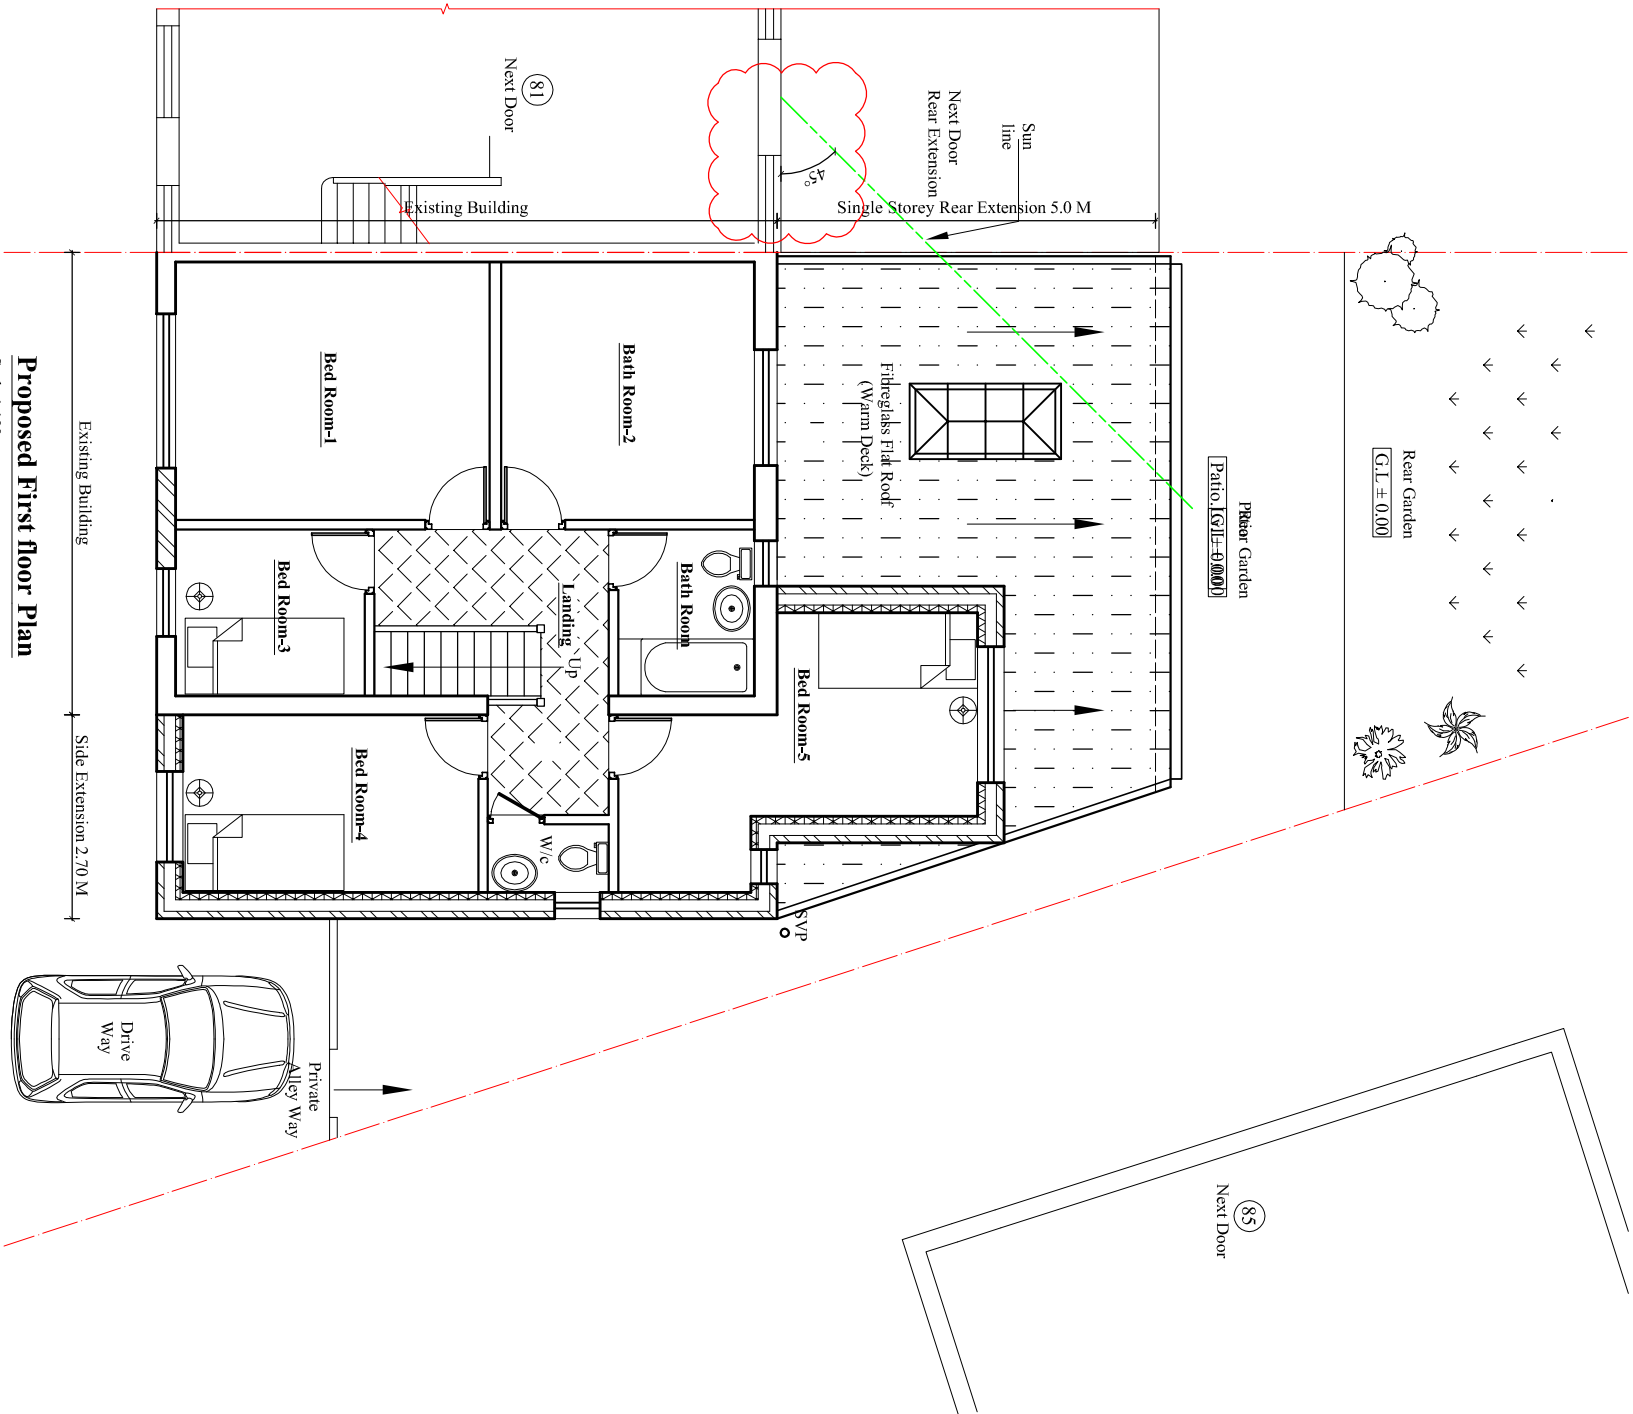


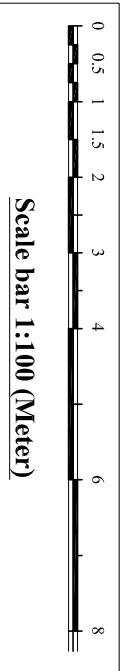

Rev.	Description	By	Ckd	Date
01	Add on 45 Degree Sun line From next door First floor:	L.p	R.k	22/08/23

Client:
Mr. Ajit Jha.

Project:
Side Double storey, part single part double storey rear extension, Main entrance relocated and external alteration.

Location:
83 Gebel Avenue, Ickenham,
Middlesex, UB10 8PF.

Status:
PLANNING

Title:
Existing and proposed First floor plans.

Drawn by:	Str. Fr.	Checked by:
L.p	---	R.k
Project no:	Sheet Size	Sheet no.
BAL-1685	A3	
Date:	Scale:	
22/08/2023	1:100	