



Scale: 1:100

 


Scale bar 1:100 (Meter)

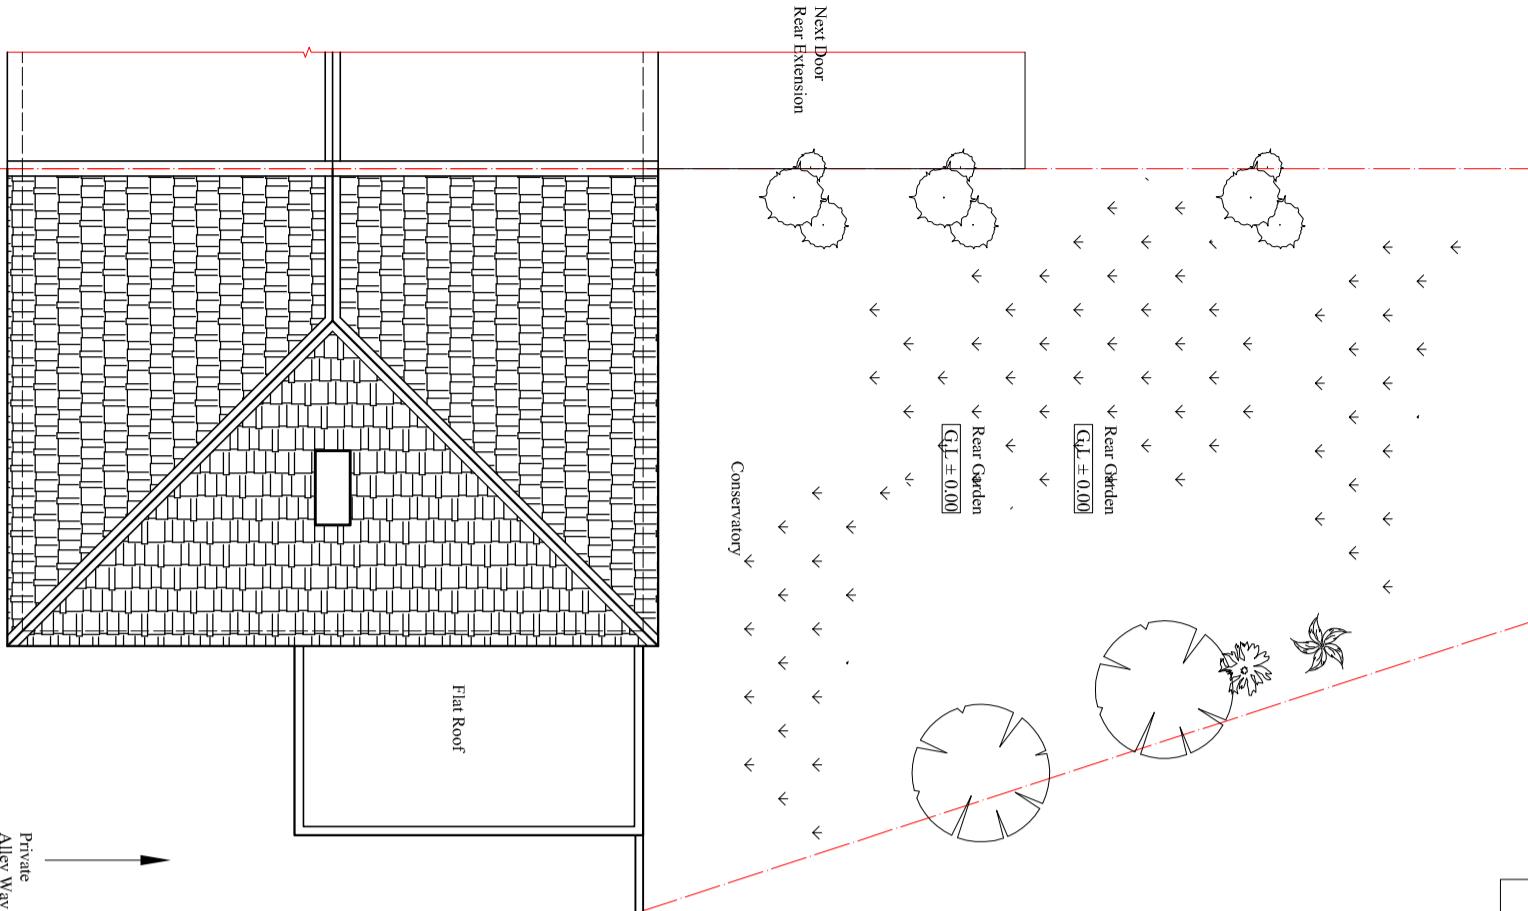

Existing Roof Plan

Scale: 1:100

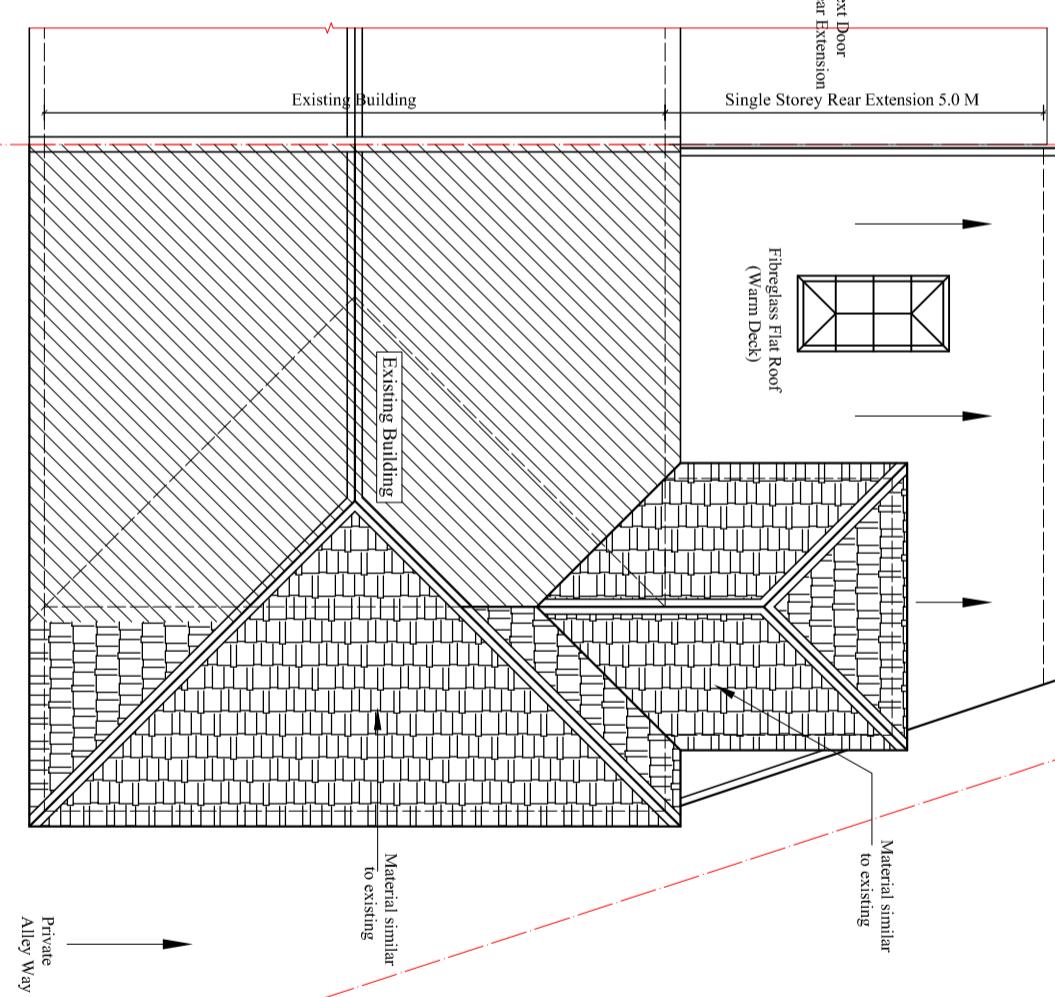

Proposed Roof Plan

Scale: 1:100

Title:
Existing and Proposed Roof plans

Drawn by: **L.P** Str. Er. Checked by:

Project no: **BAL-1685** Sheet Size **A3** Sheet no.

Date: **30/07/2023** Scale: **1:100**

Status: **PLANNING**

BLUE ARCHITECTURE LIMITED
Consulting Architects, Engineers and Interiors,
102 Dorchester Way, Hayes, Middlesex,
UB4 0HY, London.

Contact:
Email: info@bluearcdesign.co.uk,
Cell: 044 + 078 3293 8374
Web site: www.bluearcdesign.co.uk

Notes:
© 2023 Blue Architecture Limited.
All rights reserved.
All drawings are for the purpose of gaining
Planning Permission approval only.
All written dimensions to be taken in
preferences to scaled dimensions.