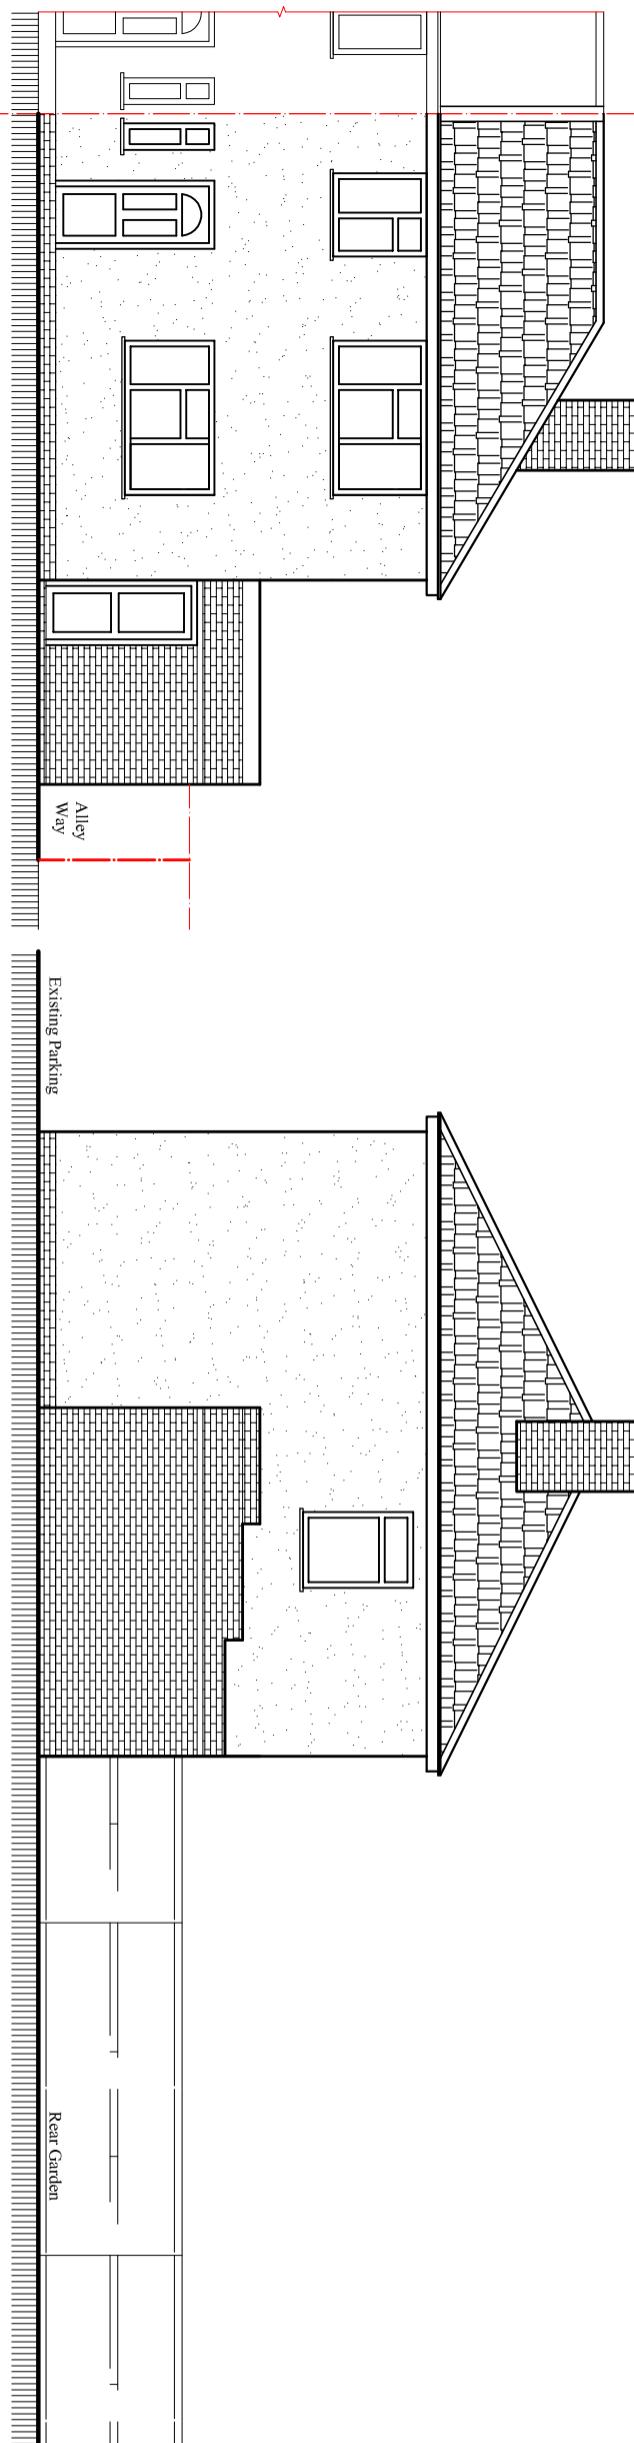


C.L.



C.L.

Material similar  
to existingMaterial similar  
to existing**Existing South Elevation**


Scale: 1:100

**Proposed South Elevation**

Scale: 1:100

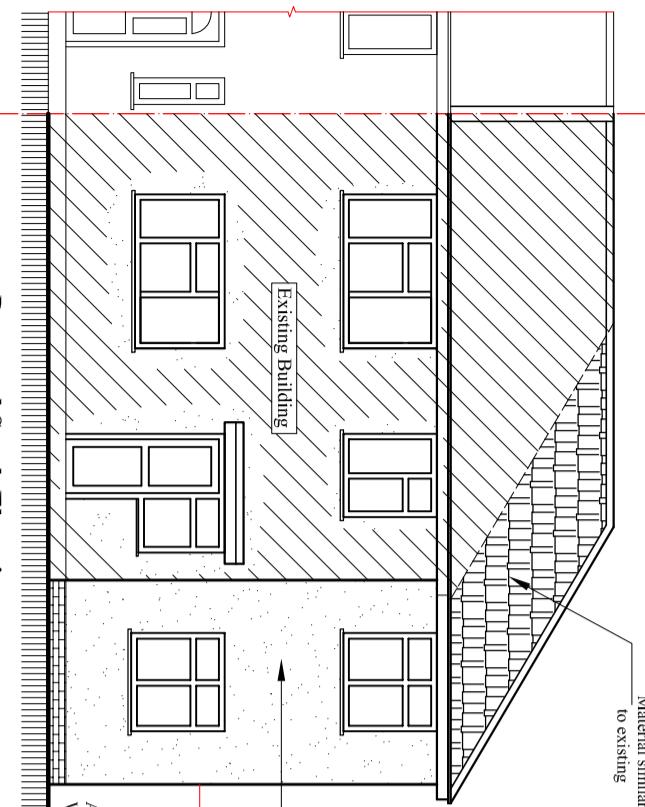 **Scale bar 1:100 (Meter)****Proposed East Elevation**

Scale: 1:100

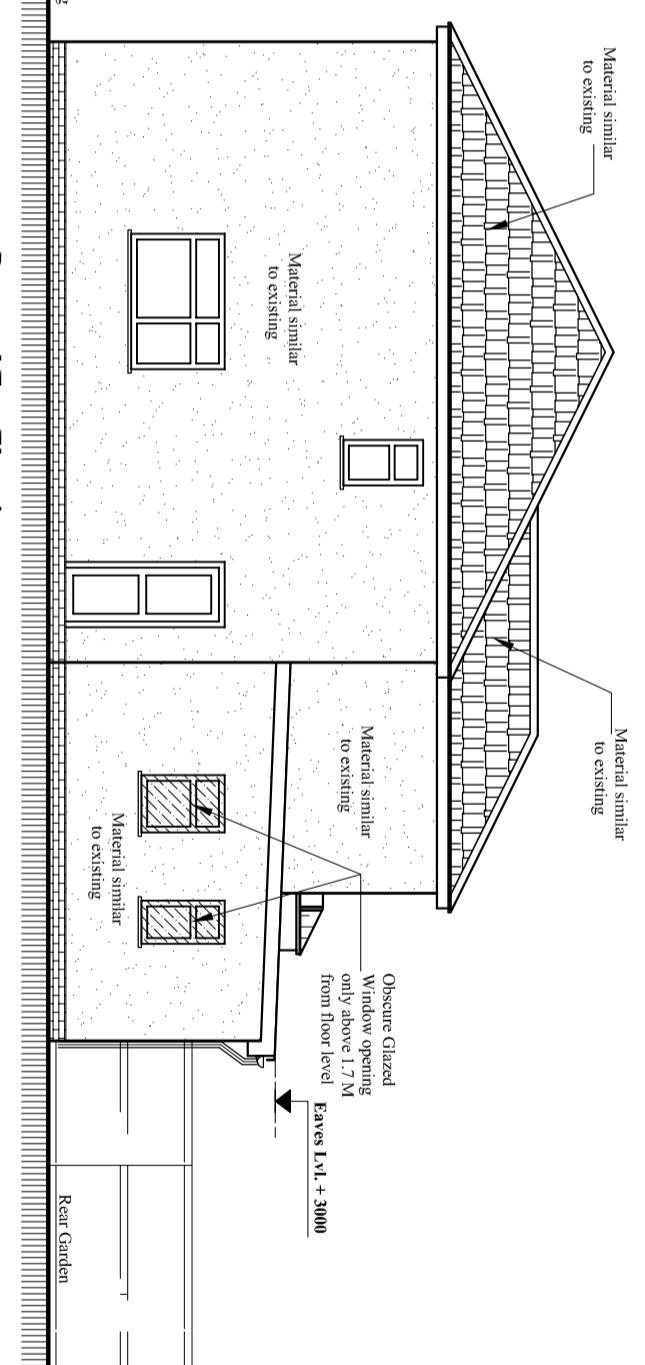

Notes:  
 © 2023 Blue Architecture Limited.  
 All rights reserved.  
 All drawings are for the purpose of gaining  
 Planning Permission approval only.  
 All written dimensions to be taken in  
 preferences to scaled dimensions.

**BLUE ARCHITECTURE LIMITED**  
 Consulting Architects, Engineers and Interiors,  
 102 Dorchester Way, Hayes, Middlesex,  
 UB4 0HY, London.

Contact:

Email: info@bluearcdesign.co.uk,  
 Cell: 044 + 078 3293 8374  
 Web site: www.bluearcdesign.co.uk

**Title:** Existing / proposed Elevations-1.

Drawn by: **L.P** Str. Er.  Checked by:  
 Project no: **BAL-1685** Sheet Size **A3** Sheet no. **04**

**Status:** PLANNING

**Project:** Side Double storey, part single part double  
 storey rear extension, Main entrance relocated  
 and external alteration.

**Location:** 83 Gebel Avenue, Ickenham,  
 Middlesex, UB10 8PF.