
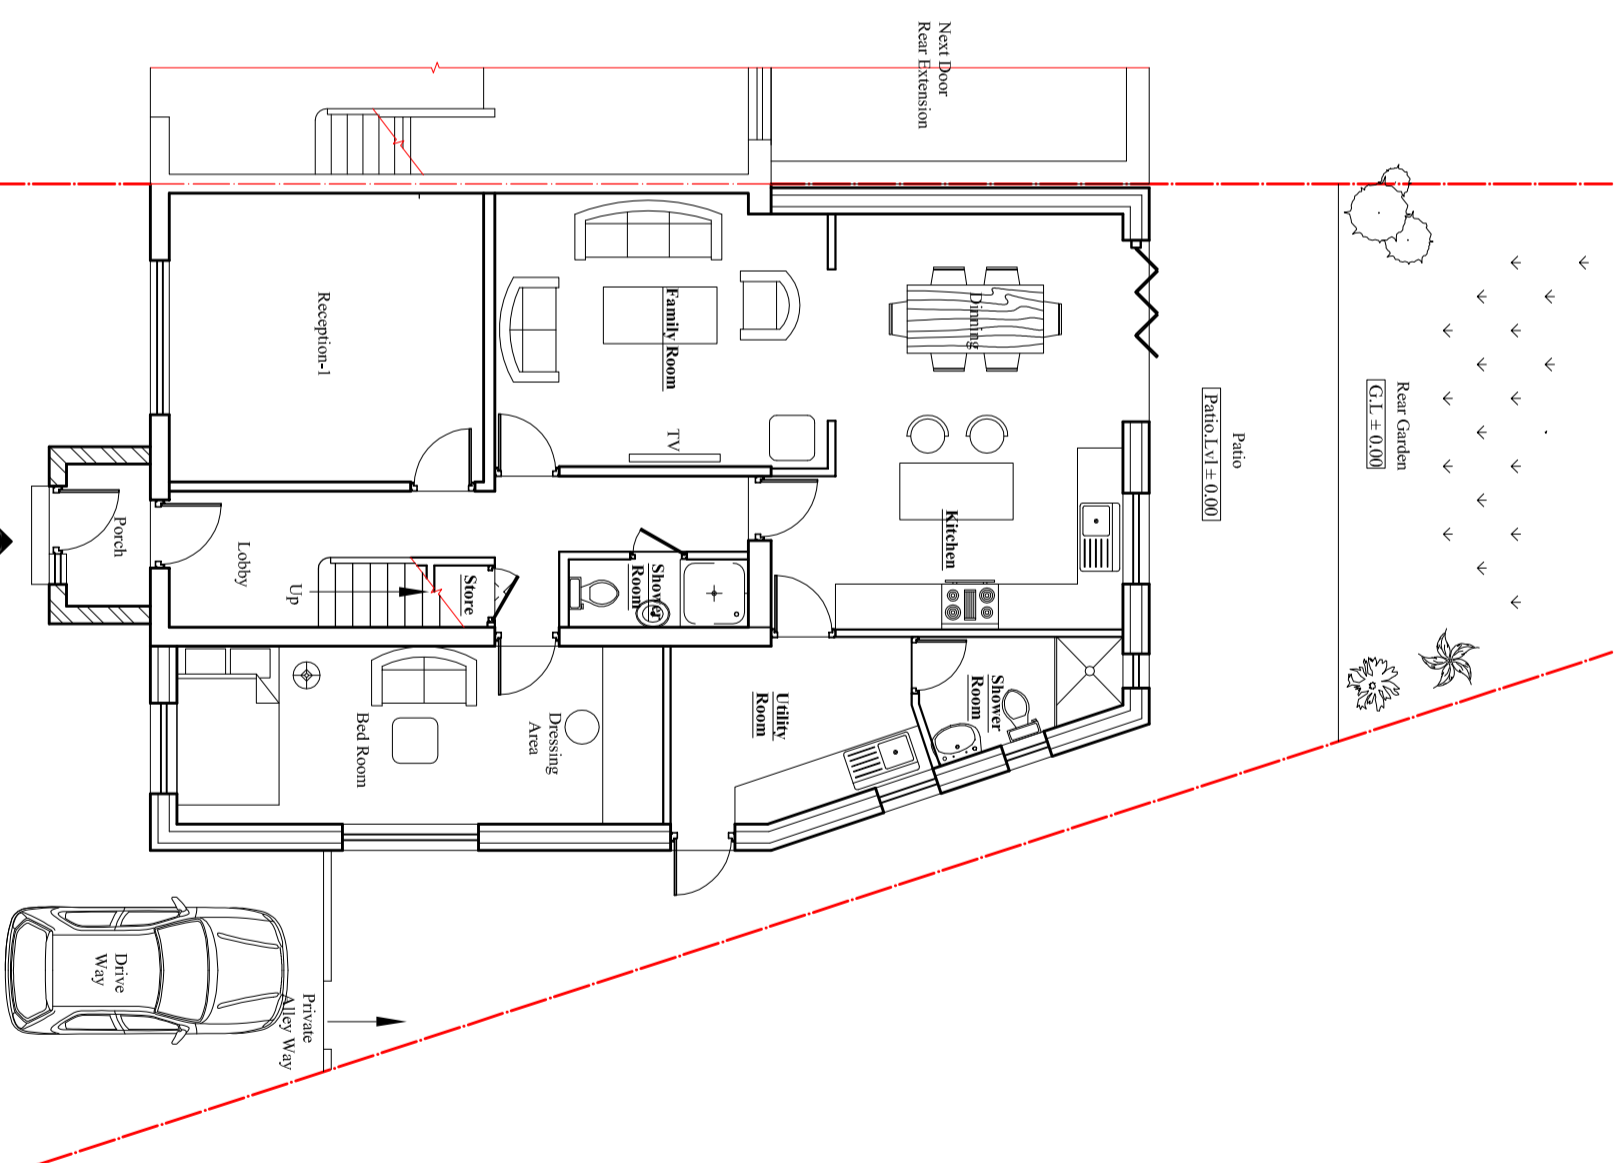
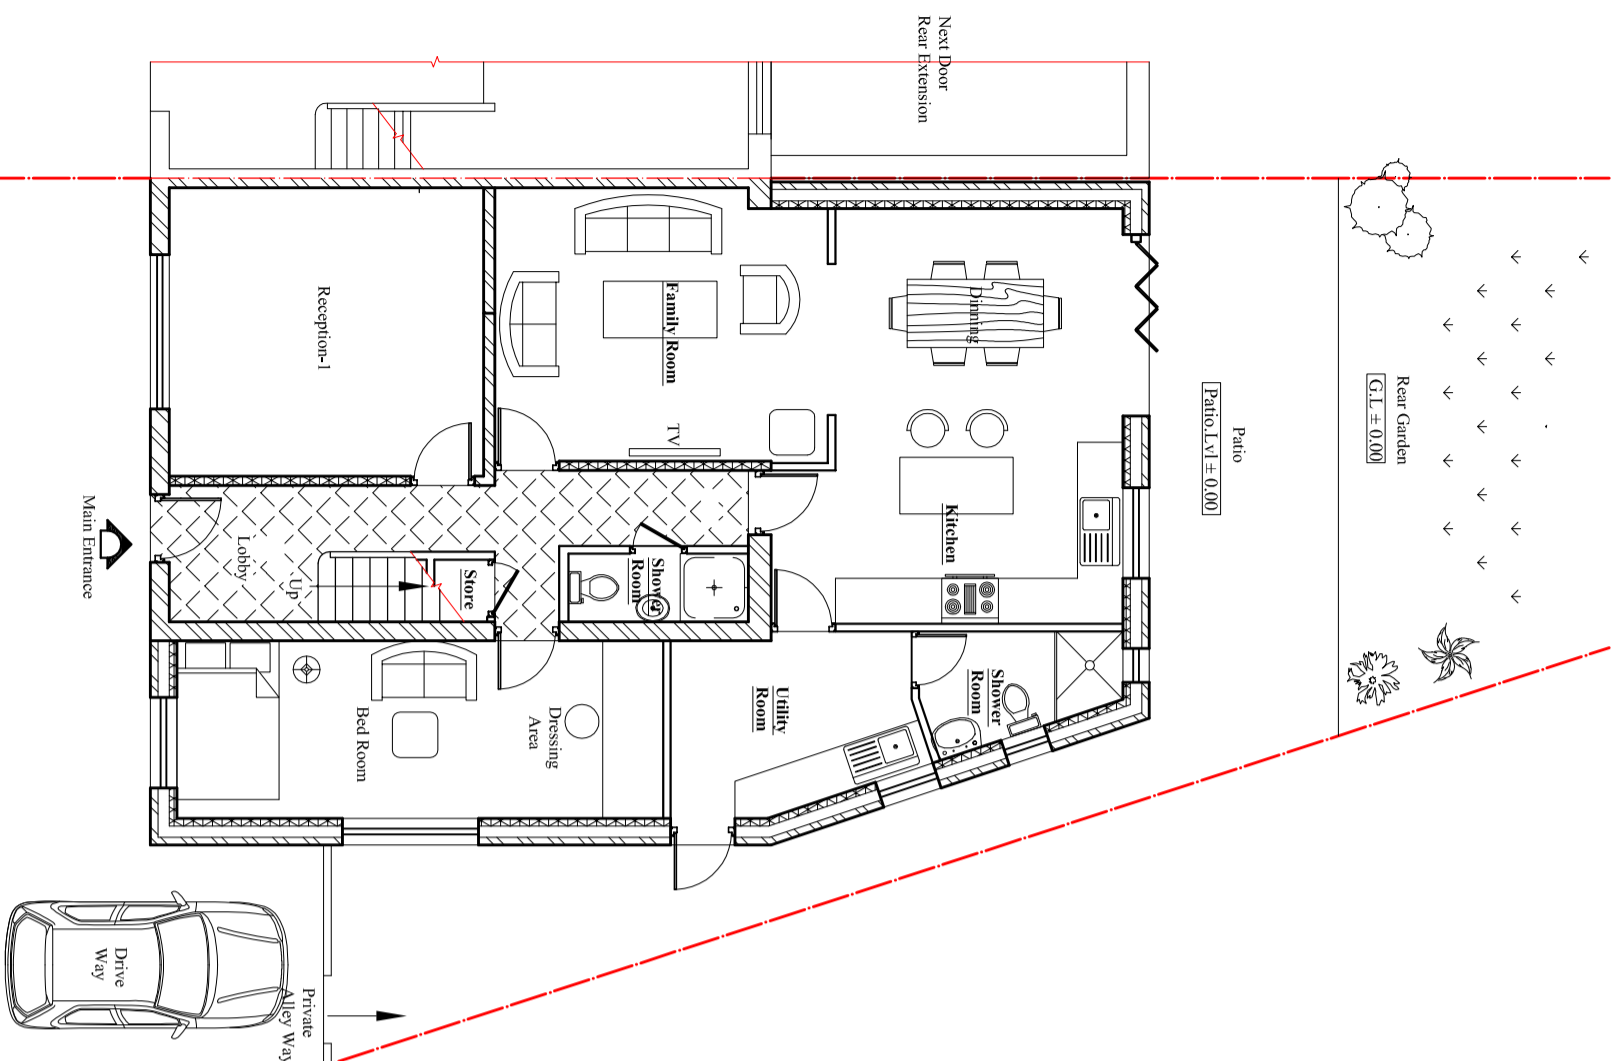


Contact:  
 Email: [info@bluearchdesign.co.uk](mailto:info@bluearchdesign.co.uk),  
 Cell: 044 + 078 3293 8374  
 Web site: [www.bluearchdesign.co.uk](http://www.bluearchdesign.co.uk)

Notes:  
 © 2026 Blue Architecture Limited.  
 All rights reserved.  
 All drawings are for the purpose of gaining  
 Planning Permission approval only.  
 All written dimensions to be taken in  
 preferences to scaled dimensions.

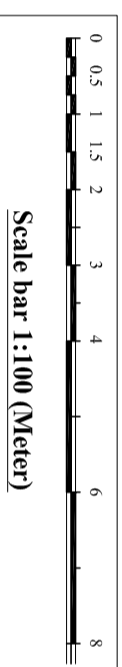

Rev.	Description	By	Ckd	Date

Client:  
**Mr. Ajit Jha.**

Project:  
 Retrospective application for Single storey front porch.

Location:  
 83 Gebel Avenue, Ickenham, Middlesex, UB10 8PF.

Status:  
**PLANNING**

Title:  
 Pre-Existing and Existing Ground floor plans.

Drawn by:  
**L.p**      Str. Et.      Checked by:  
 ---      Rk

Project no:  
**BAL-1930**      Sheet Size  
**A3**      Sheet no.  
 Date:      Scale:  
 03/05/2026      1:100