



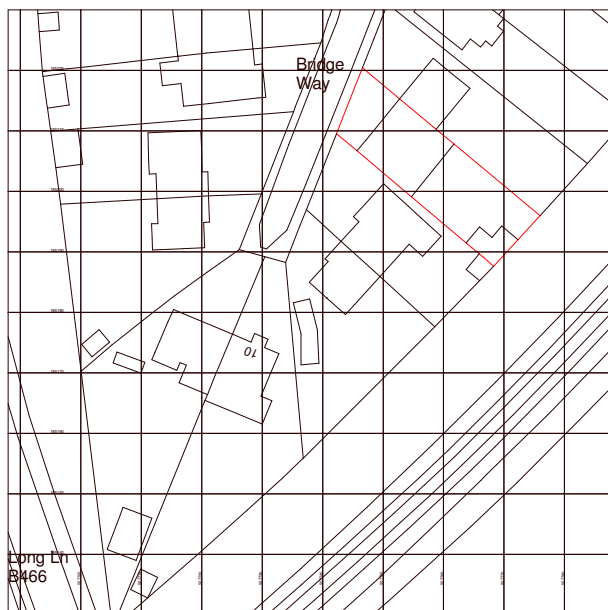

Ordnance Survey, (c) Crown Copyright 2022. All rights reserved.
Licence number 100022432

 

1

Site Location Plan

1 : 1250

10 0 10 20 30 40 50
SCALE 1:1250 m

Amendments

Rev :	Init. :	Date :	Description :

Project:

13 Bridge Way,
Ickenham,
UB10 8QR

Title :

Planning Drawings
Site Plan



Bluelime Conversions Ltd. /
Bluelime Planning Consultancy Ltd

Unit 2-3, 17-19 Bonny Street,
London, NW1 9 PE

T: +44 (0) 8448005711
T2: 0207 813 4913

E: Info@bluelimeltd.com
W: www.bluelimeltd.com

13 Bridge Way

Drawn by : C.S.	Scale : 1 : 1250	@A4 Date : 30/04/2022
--------------------	---------------------	--------------------------

Drawing number :
BLC/220505/ 000

Do not scale from this drawing. Dimensions to be checked on site.