


Site Location Plan

1

1 : 1250

© This drawing is the property of **BLUELINE LTD** who retain the sole copyright of its contents & it may not be reproduced in part or in whole without written permission

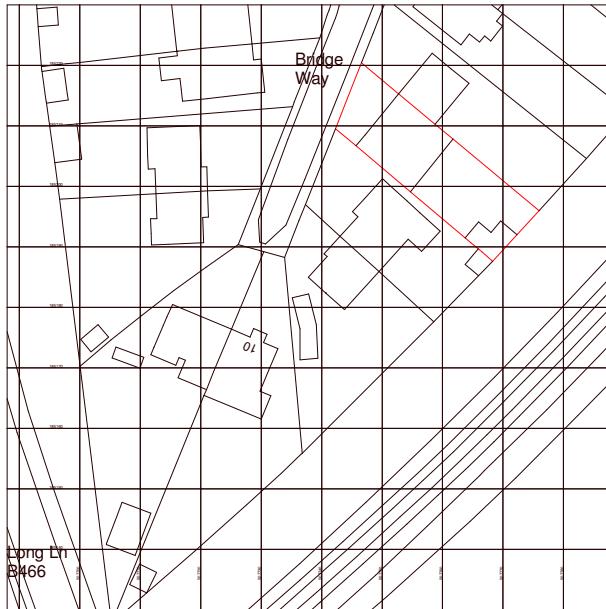

Ordnance Survey, (c) Crown Copyright 2022. All rights reserved.
Licence number 100022432



Amendments

Rev	Init.	Date	Description
-----	-------	------	-------------

1	CXS	15/03/2023	Revision 1
---	-----	------------	------------

Project:

13 Bridge Way,
Ickenham,
UB10 8QR

Title:
Planning Drawings
Site Plan

 BlueLime

Bluelime Conversions Ltd. /
Bluelime Planning Consultancy Ltd

T: +44 (0) 8448005711
E: Info@bluelimeltd.com

Unit 2-3, 17-19 Bonny Street,
London, NW1 9 PE

E: Info@bluelimeltd.com
W: www.bluelimeltd.com

13 Bridge Way

Drawn by:	Scale:	@A4	Date:
AMC	1 : 1250	30/04/2022	

Drawing number:	Rev:
BLC/220505/ 000	1

Do not scale from this drawing. Dimensions to be checked on site.

10 0 10 20 30 40 50



SCALE 1:1250

m