



1 Existing North West Elevation

1 : 50



2 Existing South East Elevation


1 : 50



3 Existing Outbuilding North West Elevation

1 : 50

0.5 0 0.5 1 1.5 2 2.5
SCALE 1:50 m

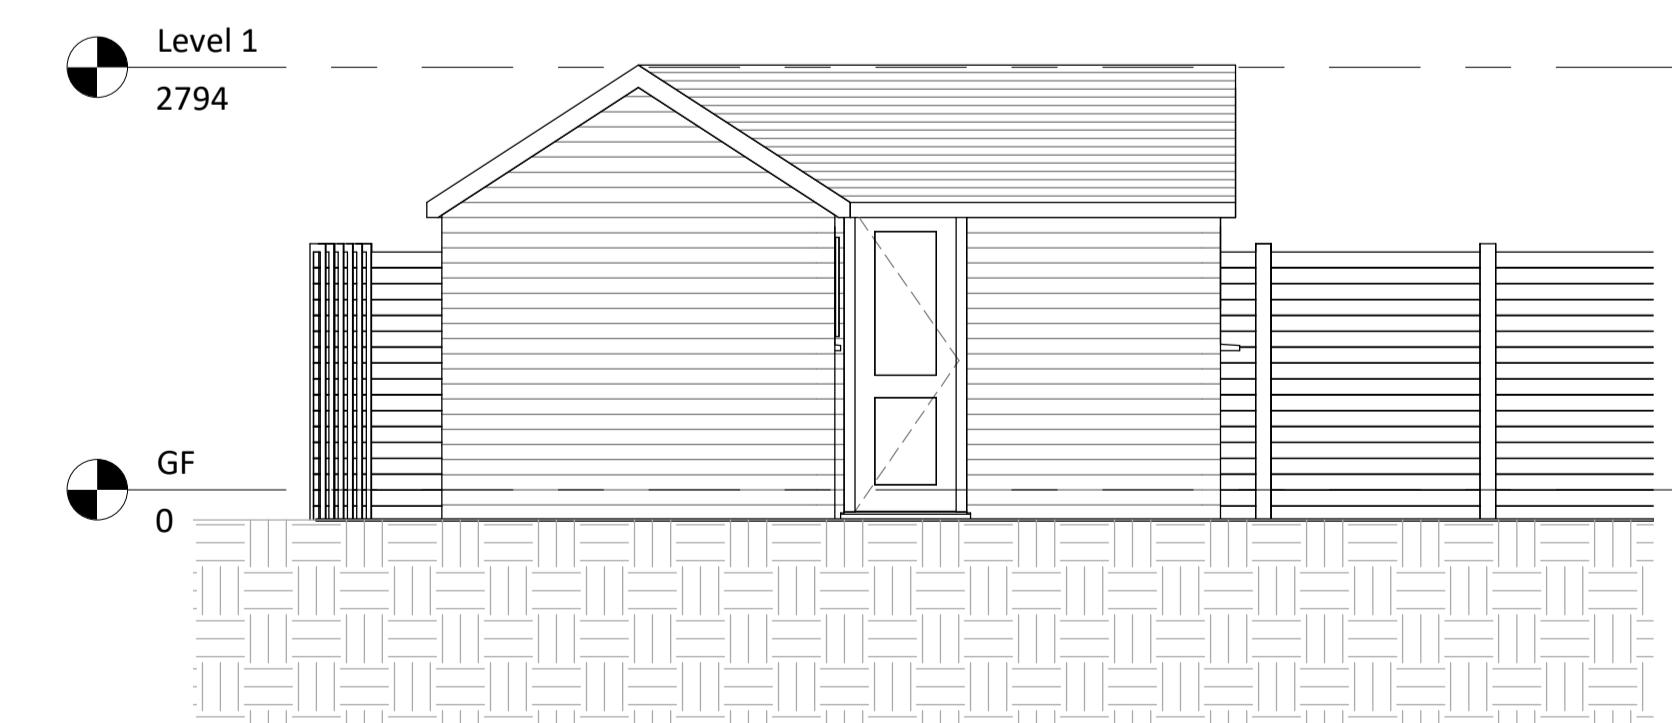

4 Existing Outbuilding South East

1 : 50



Amendments

Rev.	Date	By	Description
2	15/05/2023		Revision 2

Project :

13 Bridge Way,
Ickenham,
UB10 8QR

Title :
Planning drawings
Existing Elevations

13 Bridge Way

Drawn by :	Checked by :	Scale @ A1 : As indicated	Date : 15/05/2023
			Rev : 2

BLA-220505-PD-004

Do not scale from this drawing. Dimensions to be checked on site.