




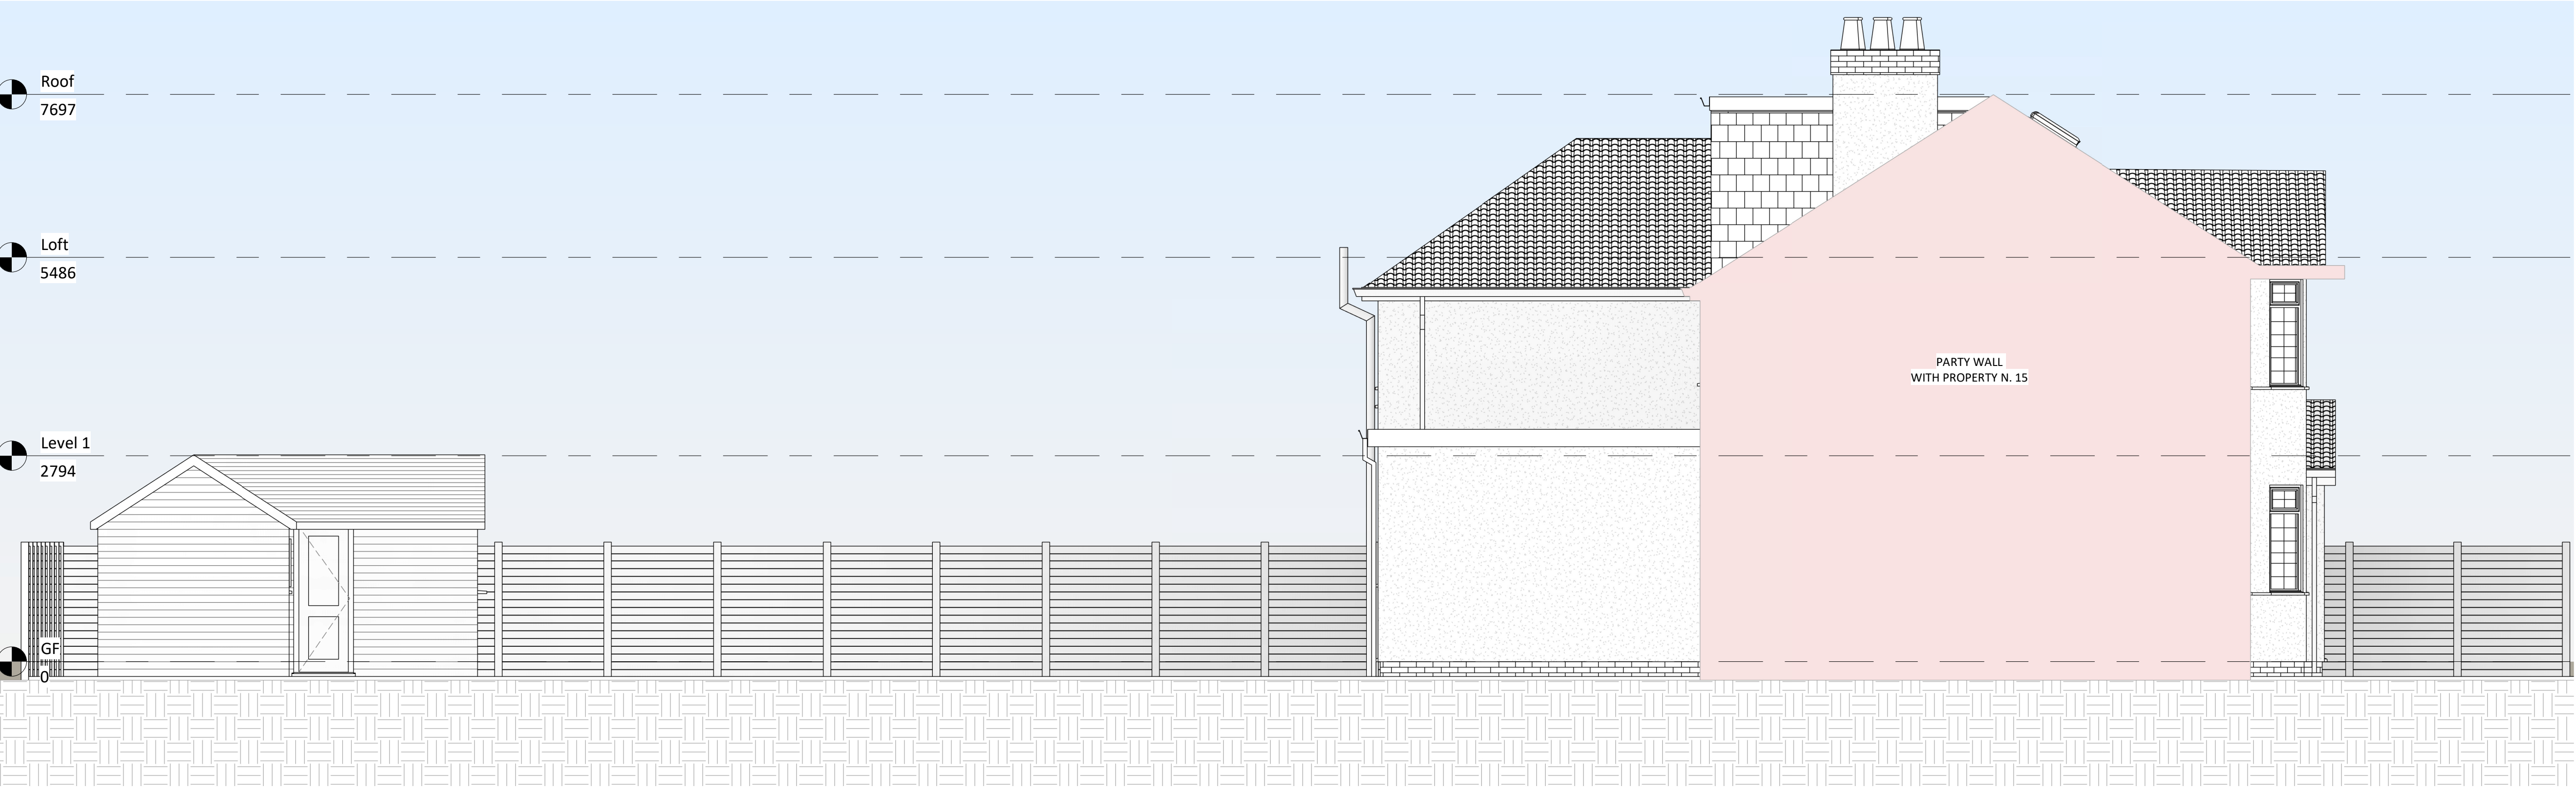

1 Existing North East Elevation
1 : 50

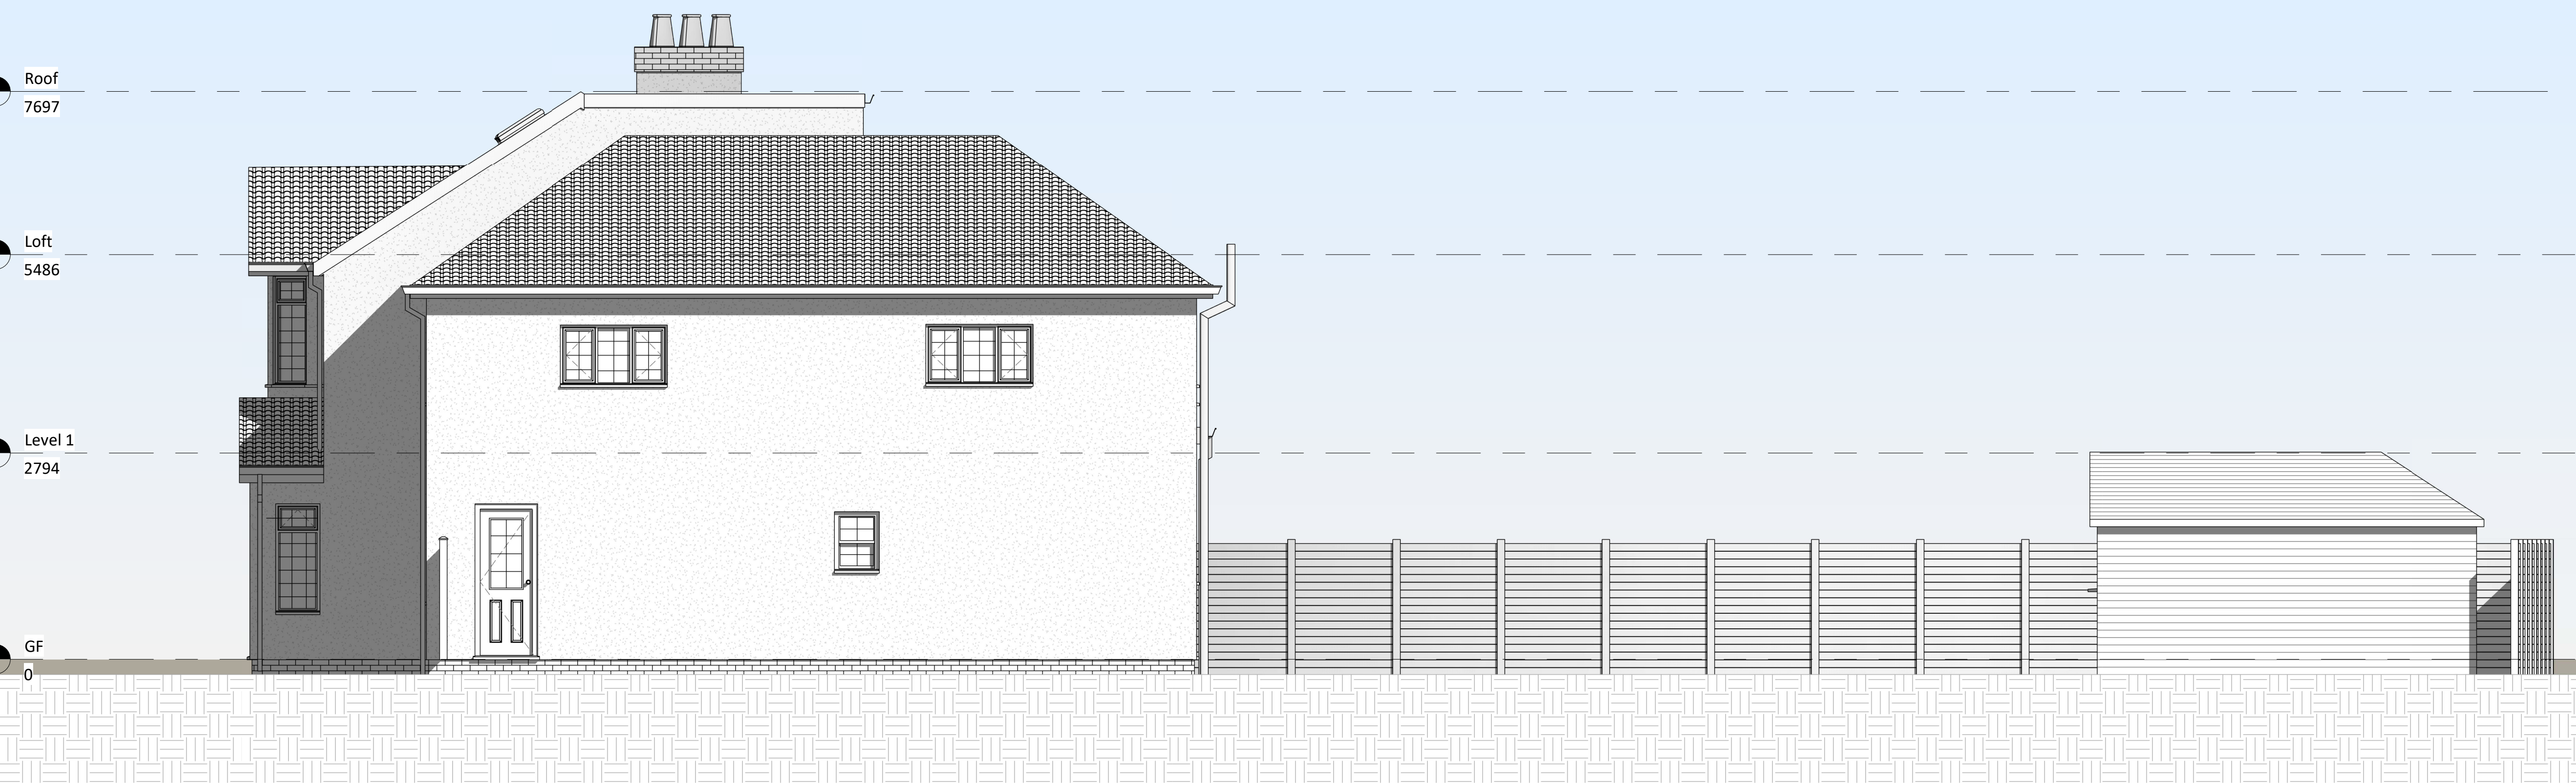

2 Existing South West Elevation
1 : 50

 

Legend:

Site Location Plan 1:1250

North

10 0 10 20 30 40 50
SCALE 1:1250 m

Amendments			
Rev	Date	By	Description
2	15/05/2023		Revision 2

Project :

13 Bridge Way,
Ickenham,
UB10 8QR

Title :

Planning drawings
Existing Elevations

13 Bridge Way			
Drawn by :	Checked by :	Scale @ A1 : As indicated	Date : 15/05/2023
Drawing number : BLC-220505- WD-005			Rev : 2
Do not scale from this drawing. Dimensions to be checked on site.			