


Legend:

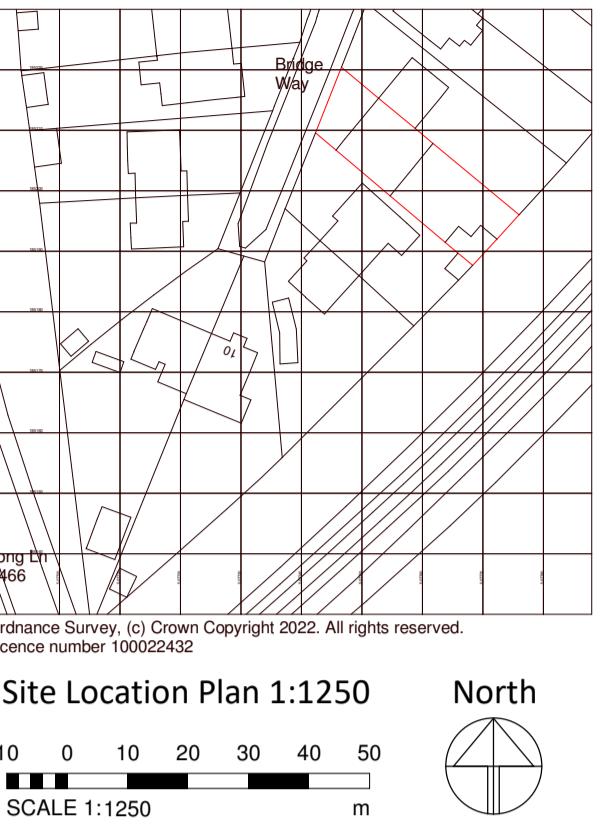

1 Existing North West Elevation

1 : 50



2 Existing South East Elevation


1 : 50



3 Existing Outbuilding North West Elevation

1 : 50

0.5 0 0.5 1 1.5 2 2.5  
SCALE 1:50 m

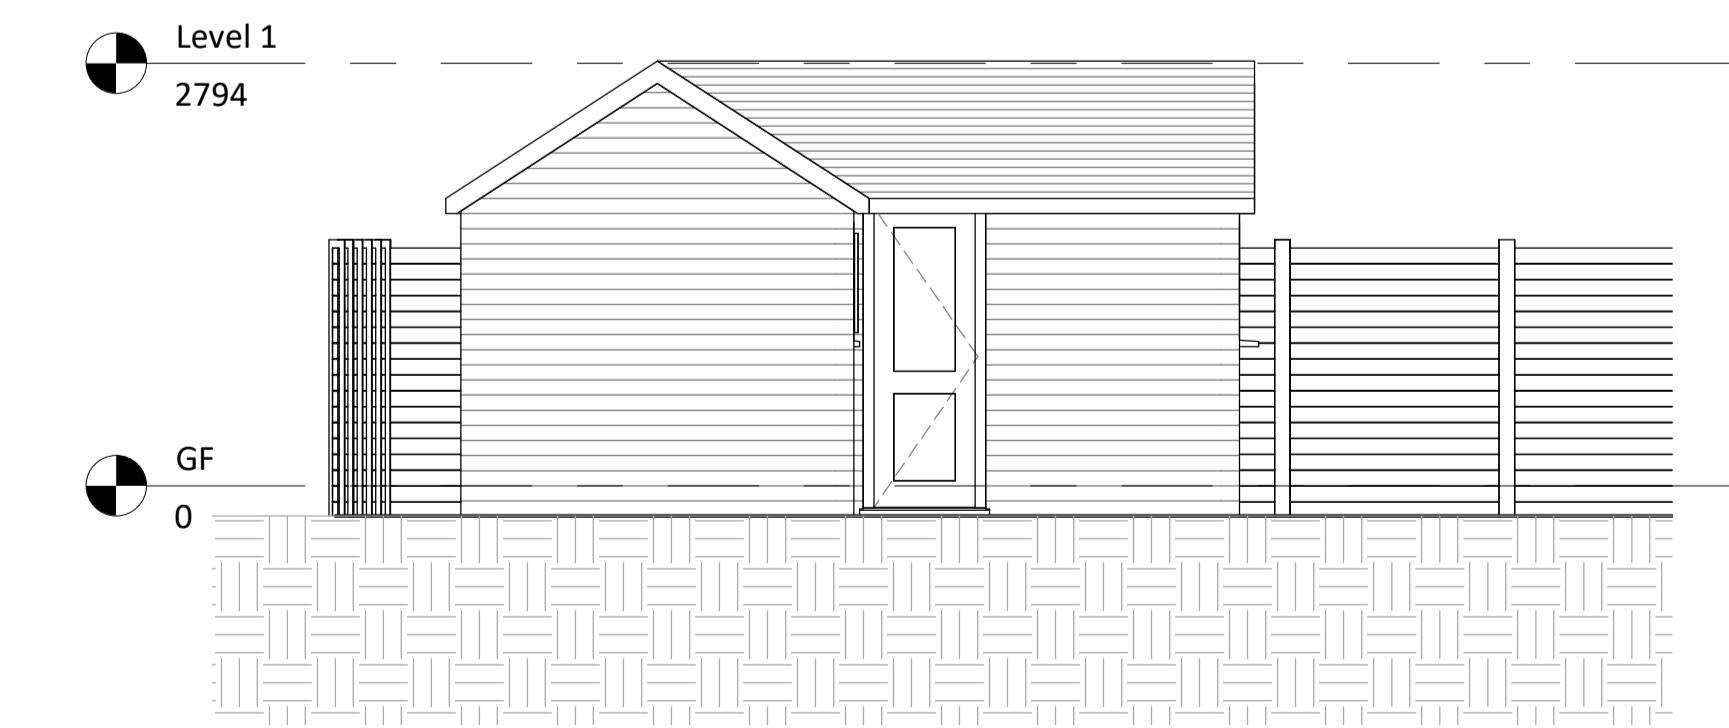

4 Existing Outbuilding South East

1 : 50

Amendments

Rev.	Date	By	Description
1	15/03/2023	CXS	Revision 1

Project:

13 Bridge Way,  
Ickenham,  
UB10 8QR

Title:  
Planning drawings  
Existing Elevations - no alterations



Bluelime Conversions Ltd.  
Bluelime Planning Consultancy Ltd.

Unit 2-3, 17-19 Bonny Street,  
London, NW1 9 PE  
T: +44 (0) 848005711  
E: info@bluelime ltd.com  
W: www.bluelime ltd.com

T: 0207 813 4913

E: info@bluelime ltd.com  
W: www.bluelime ltd.com

13 Bridge Way

Drawn by:	Checked by:	Scale @ A1:	Date:
AMC	AMC	As indicated	30/04/2022
Drawing number:			Rev:
BLC-220505-PD-009			1

Do not scale from this drawing. Dimensions to be checked on site.