


PLAN

FRONT ELEVATION

REAR ELEVATION

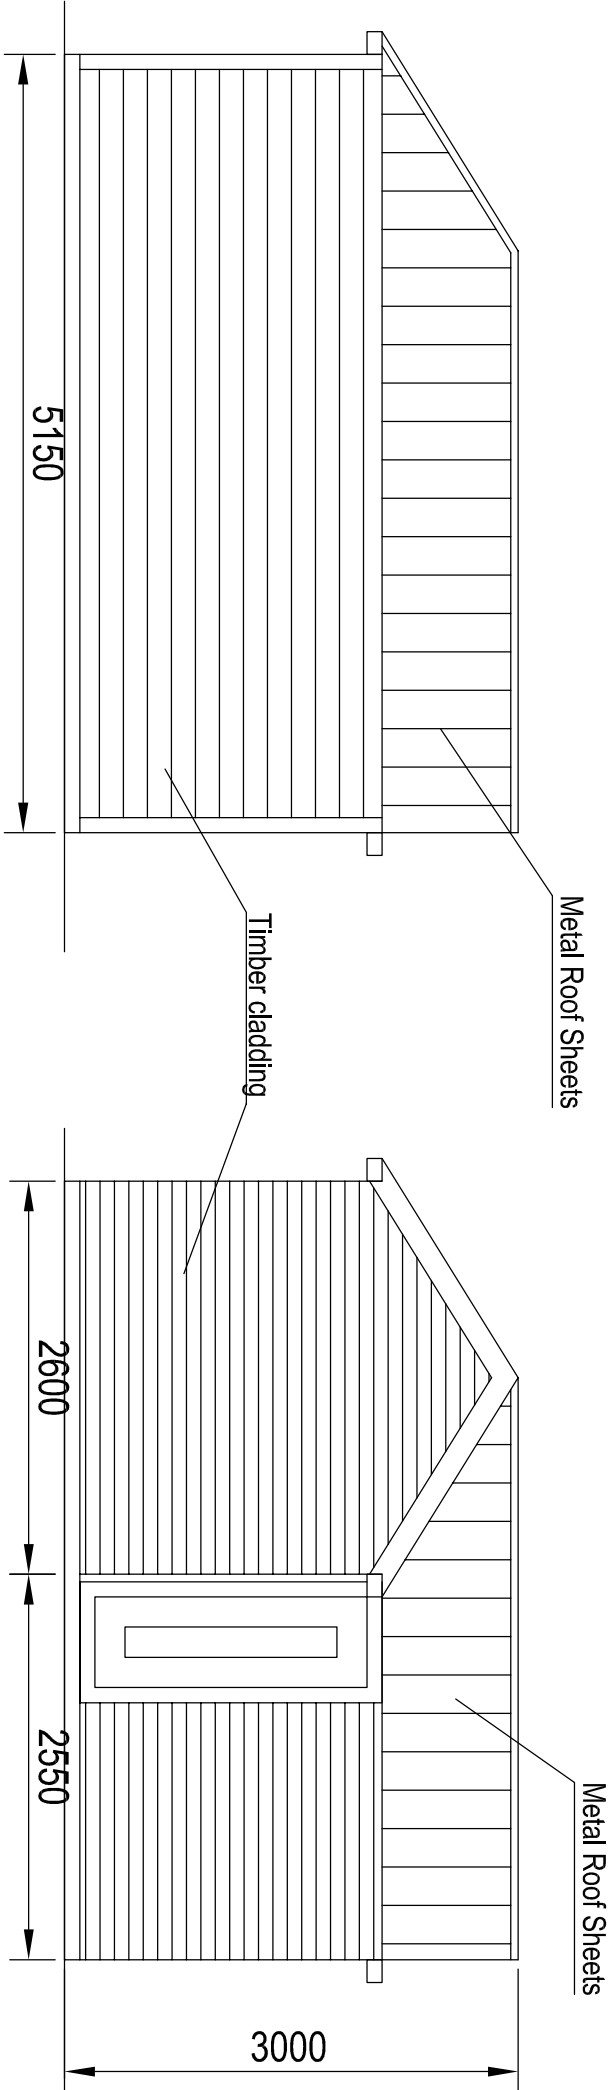

SIDE ELEVATION

SIDE ELEVATION



SEWA

ENTERPRISES LTD

Architectural & Structural Design Consultant
Email: info@sewaenterprises.com
M: 07863106679

NOTES

All setting out dimensions is to be checked and verified on site by contractor before any commencement of the works. Any discrepancies or client instructed changes to be referred to Sewa Enterprises Ltd. All dimensions in millimeters unless otherwise stated. This drawings is copyrighted and no part of it is to be extracted, amended or removed without gaining permission in formal writings.

Copyright © 2022, Sewa Enterprises Ltd.

PROJECT TITLE:

OUTBUILDING CONSTRUCTION

ADDRESS:
13 Bridge Way, Ickenham, UB10 8QR

CLIENT NAME:
Mr. Prithvi Pal

DRAWING TITLE:

EXISTING OUTBUILDING
PLANS AND ELEVATIONS

PROJECT STAGE:

SUBMITTED FOR
RETROSPECTIVE PLANNING
APPROVAL FOR TIMBER
FRAME OUTBUILDING WITH
TIMBER CLADDING

REFERENCE NO:

22_11_13 BRIDGEWAY
ICKENHAM

DRAWING NO.: SW/PLN/22/11/01

SCALE:

1:50 @ A3

DATE:

MARCH 2022