



Legend:

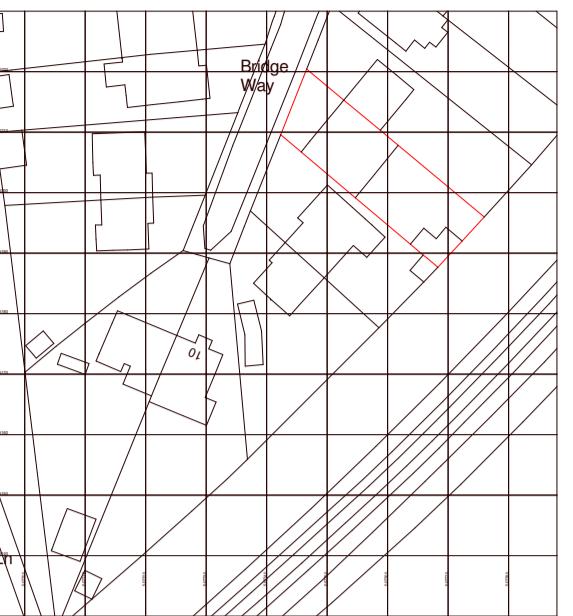


Site Location Plan 1:1250 North  
10 0 10 20 30 40 50  
SCALE 1:1250 m

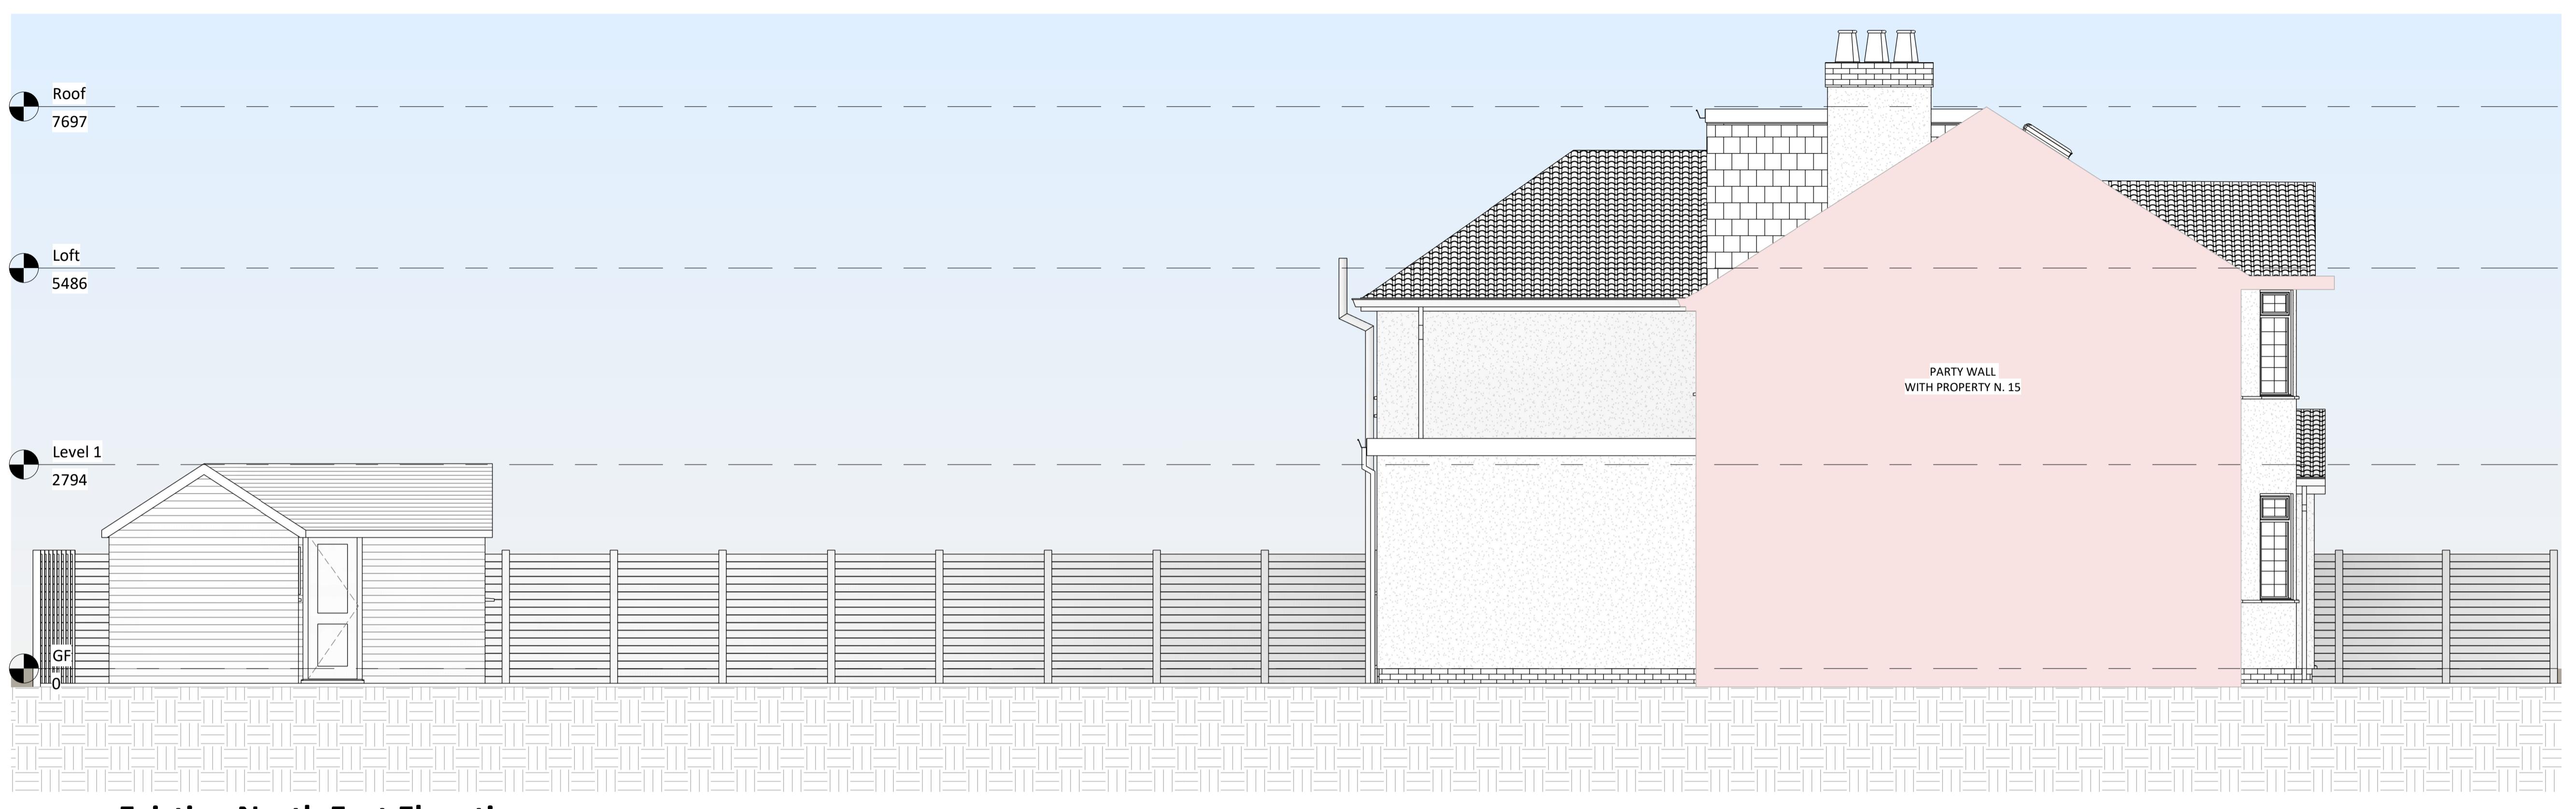

1 Existing North East Elevation

1 : 50

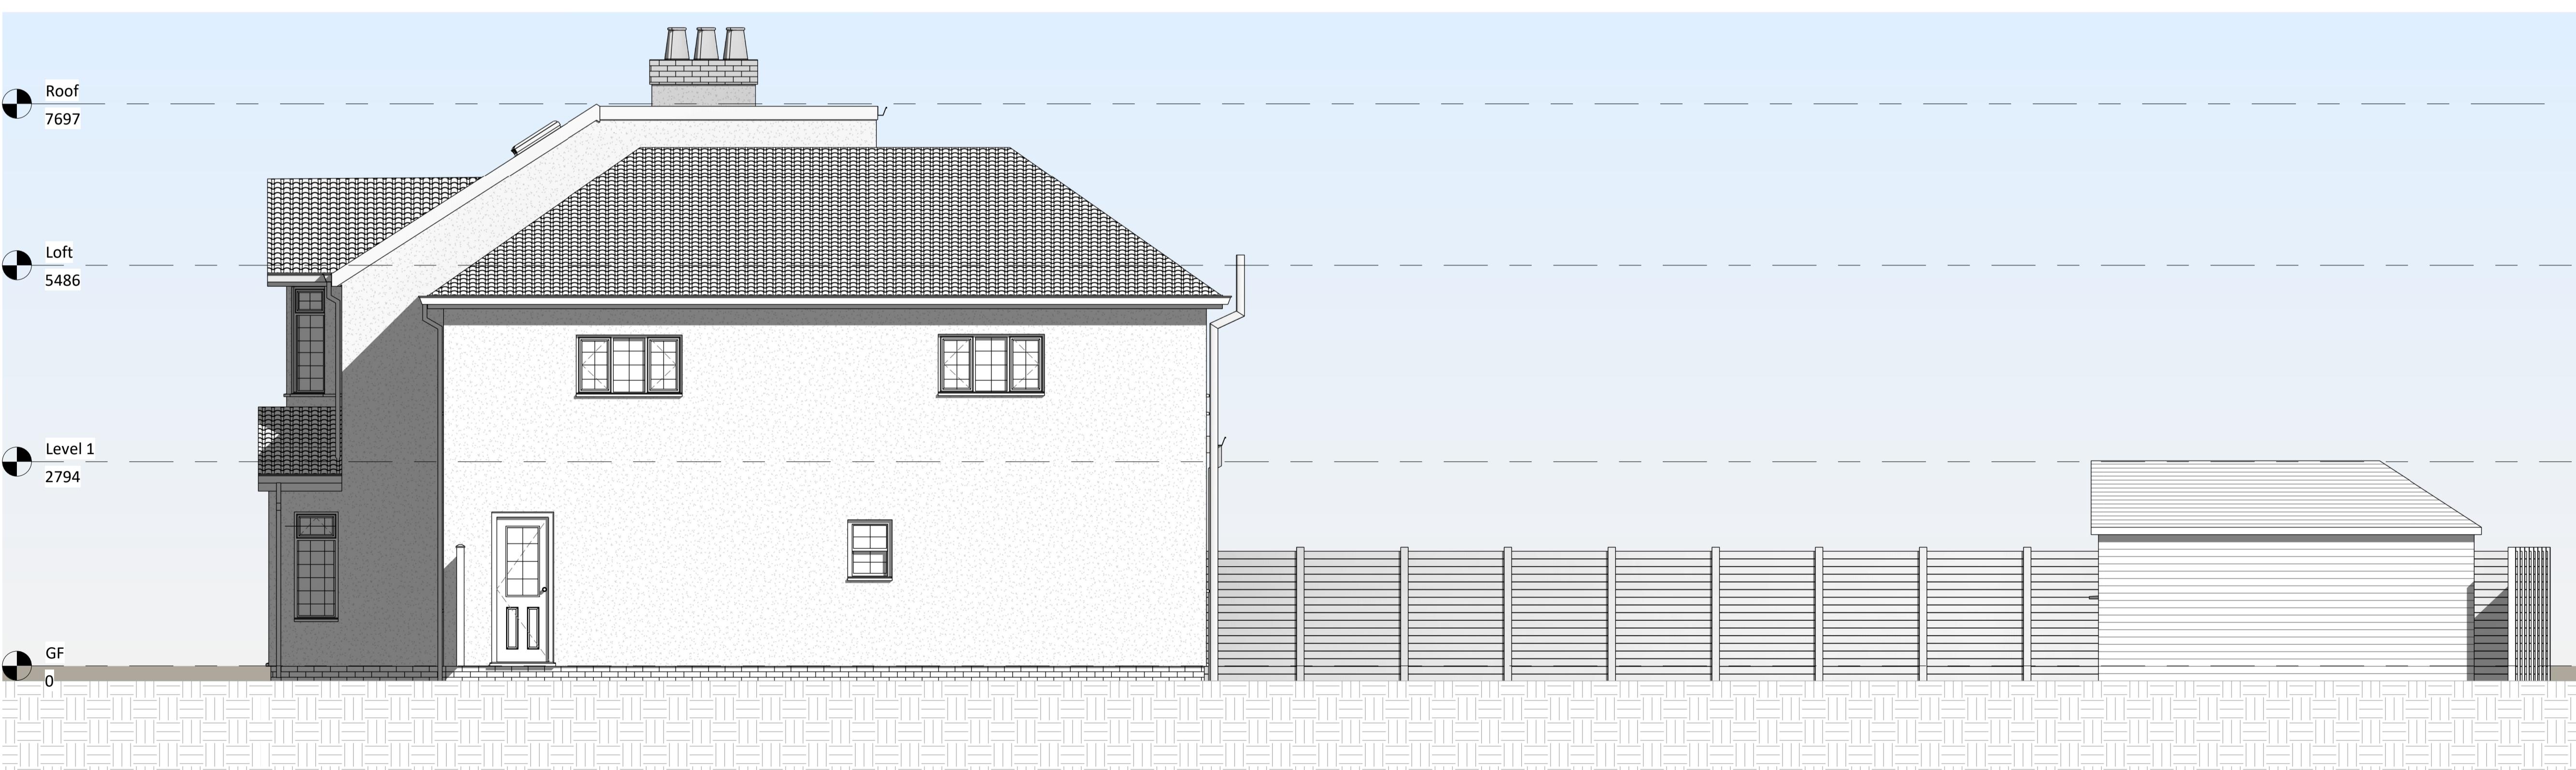

2 Existing South West Elevation

1 : 50

0.5 0 0.5 1 1.5 2 2.5  
SCALE 1:50 m

Amendments

Rev.	Date	By	Description
1	15/03/2023	CXS	Revision 1

Project :

13 Bridge Way,  
Ickenham,  
UB10 8QR

Title :  
Planning drawings  
Existing Elevations - no alterations



Bluelime Conversions Ltd.  
Bluelime Planning Consultancy Ltd.

Unit 2-3, 17-19 Bonny Street,  
London, NW9 9PE

T: +44 (0) 848005 711  
T2: 0207 813 4913

E: info@bluelimeltd.com  
W: www.bluelimeltd.com

13 Bridge Way

Drawn by :	Checked by :	Scale @ A1 :	Date :
AMC	AMC	As indicated	15/03/2023

Drawing number : BLC-220505-WD-010 Rev : 1

Do not scale from this drawing. Dimensions to be checked on site.