
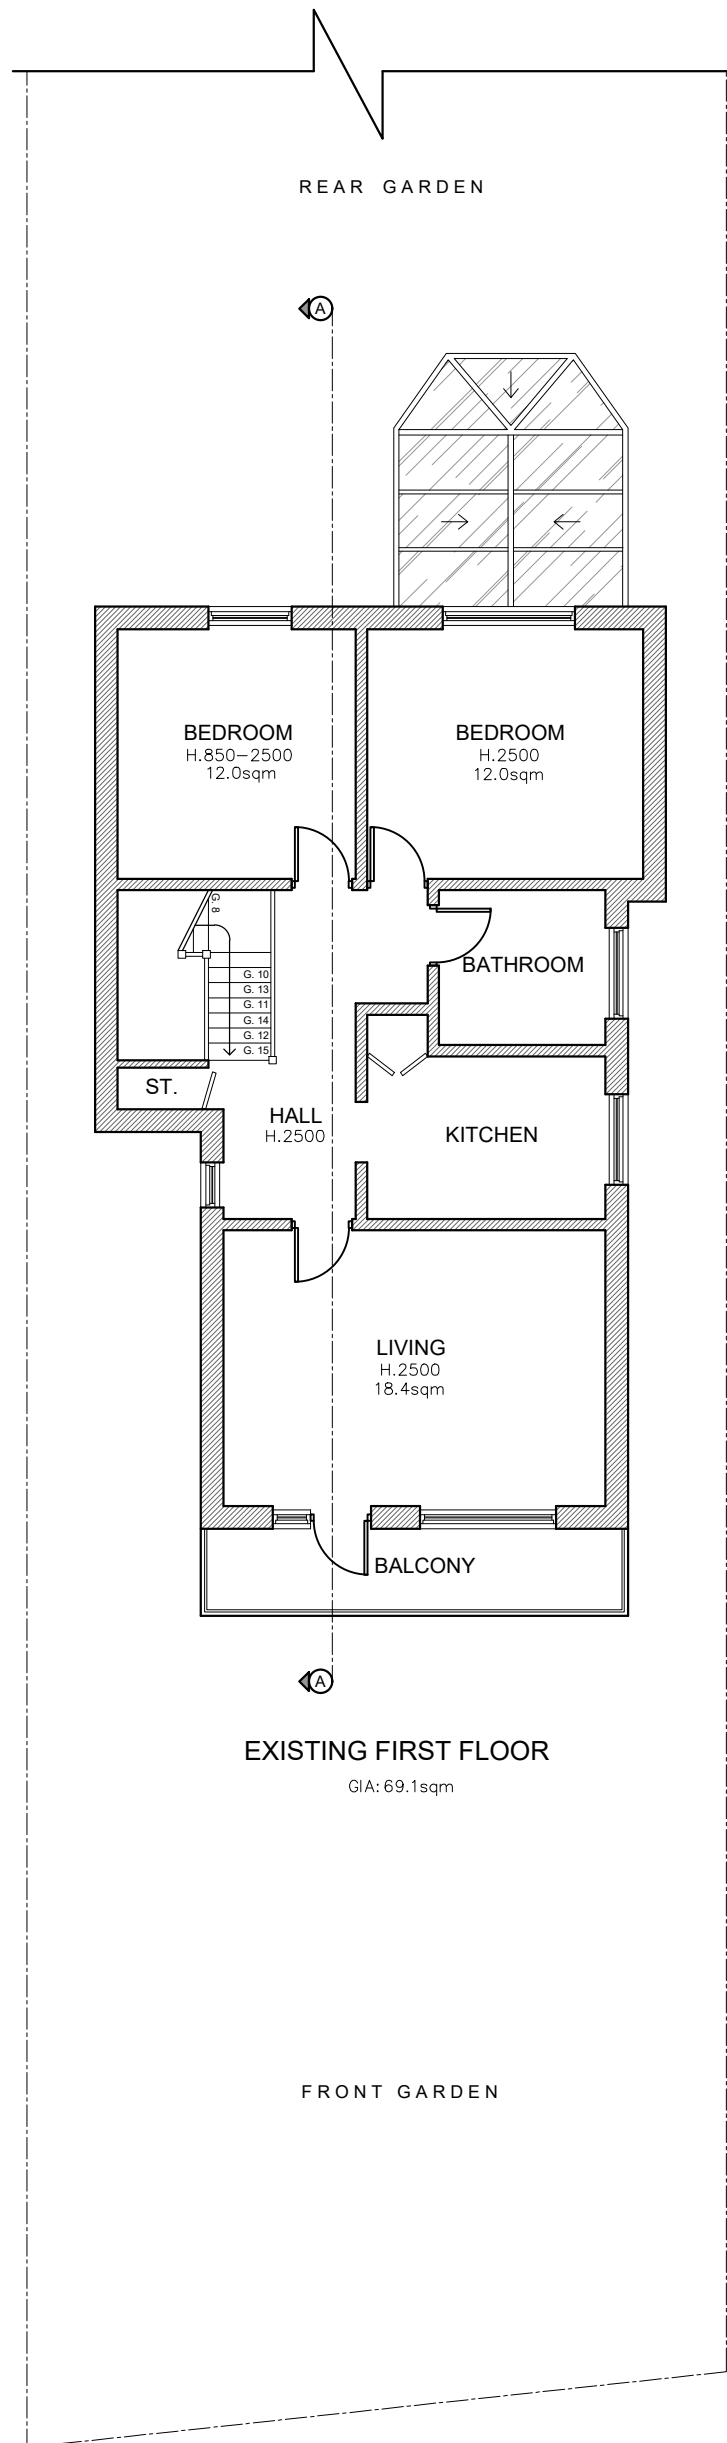


Title

EXISTING FLOOR PLANS

Client:

56-57 Hemmen Lane
UB3 2JQ

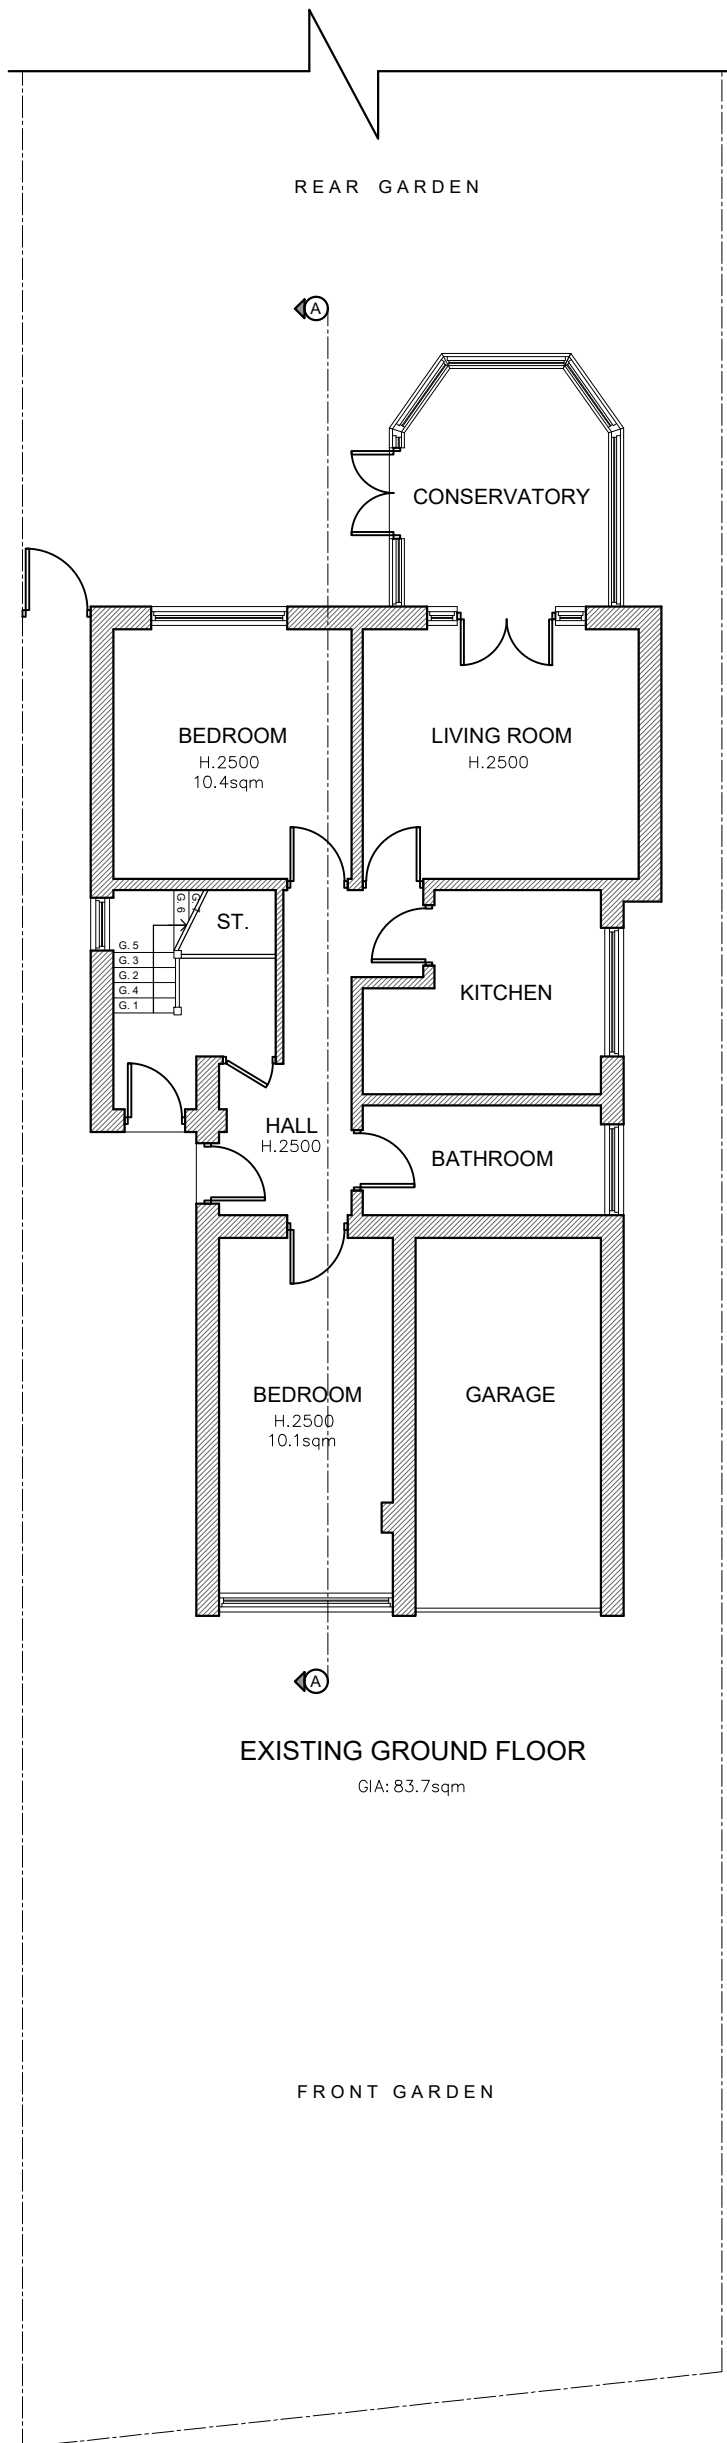

NOTES:
THE CONTRACTORS ARE TO CHECK
ALL DIMENSIONS, DRAIN RUNS AND
GENERAL CONDITIONS ON SITE
BEFORE WORKS COMMENCE .

ALL WORKS ARE TO BE CARRIED
OUT IN ACCORDANCE WITH
CURRENT BUILDING REGULATIONS,
BRITISH STANDARDS, CODE OF
PRACTICE AND LOCAL AUTHORITY
REQUIREMENTS.

Drawn By

SS

DrG No

HL.56-57.EX.01

Date

18.05.23


Scale

1:100 @A3

Rev




EXISTING FRONT ELEVATION

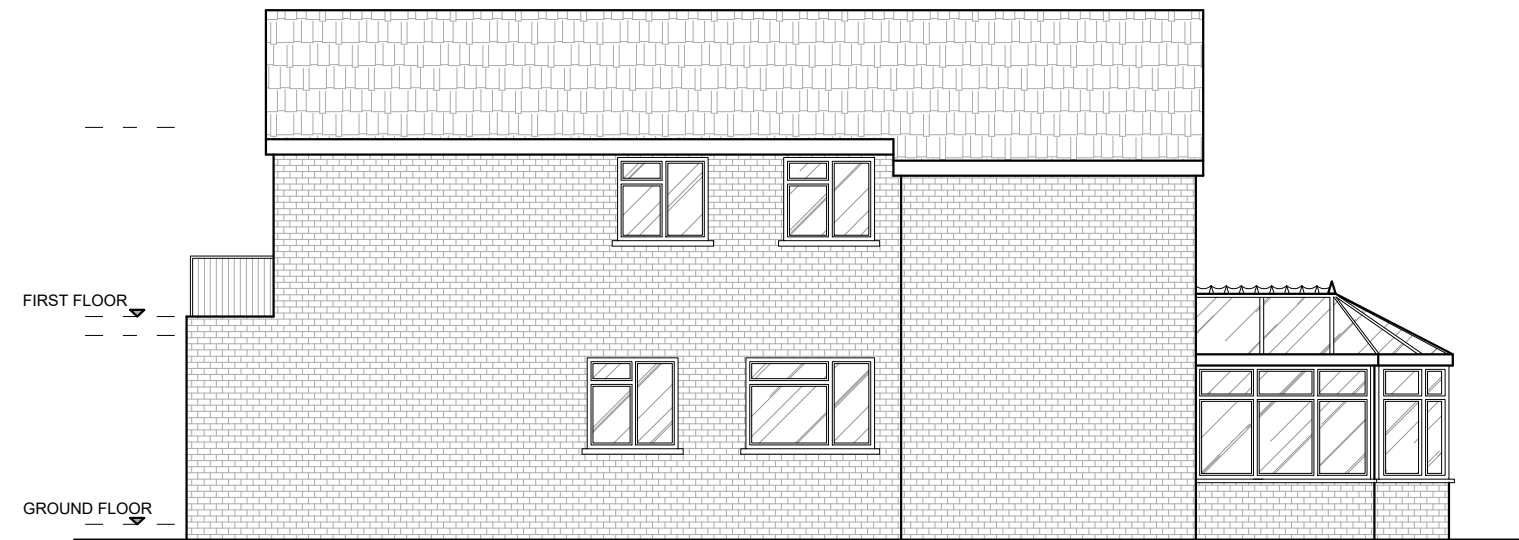


EXISTING SIDE ELEVATION 1



EXISTING REAR ELEVATION

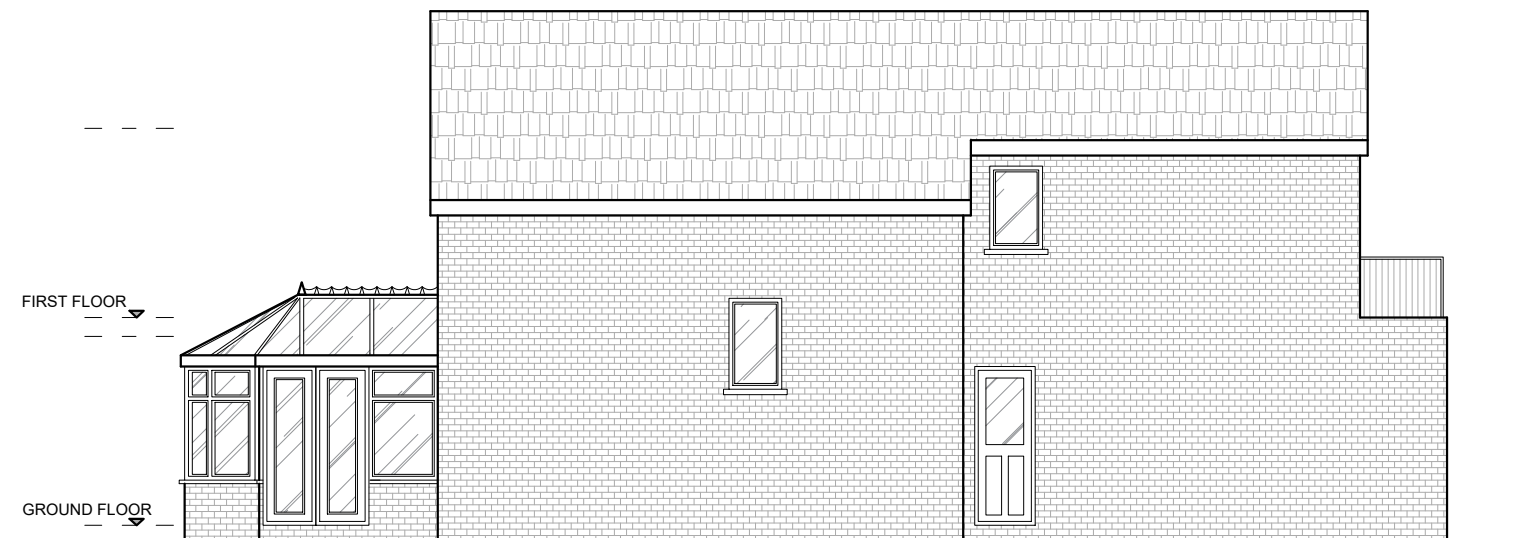

EXISTING SIDE ELEVATION 2

 

Title

EXISTING ELEVATIONS

Client:

56-57 Hemmen Lane
UB3 2JQ



NOTES:
THE CONTRACTORS ARE TO CHECK
ALL DIMENSIONS, DRAIN RUNS AND
GENERAL CONDITIONS ON SITE
BEFORE WORKS COMMENCE.

ALL WORKS ARE TO BE CARRIED
OUT IN ACCORDANCE WITH
CURRENT BUILDING REGULATIONS,
BRITISH STANDARDS, CODE OF
PRACTICE AND LOCAL AUTHORITY
REQUIREMENTS.

Drawn By

SS

DrG No

HL.56-57.EX.02


Date

18.05.23


Scale

1:100 @A3

Rev

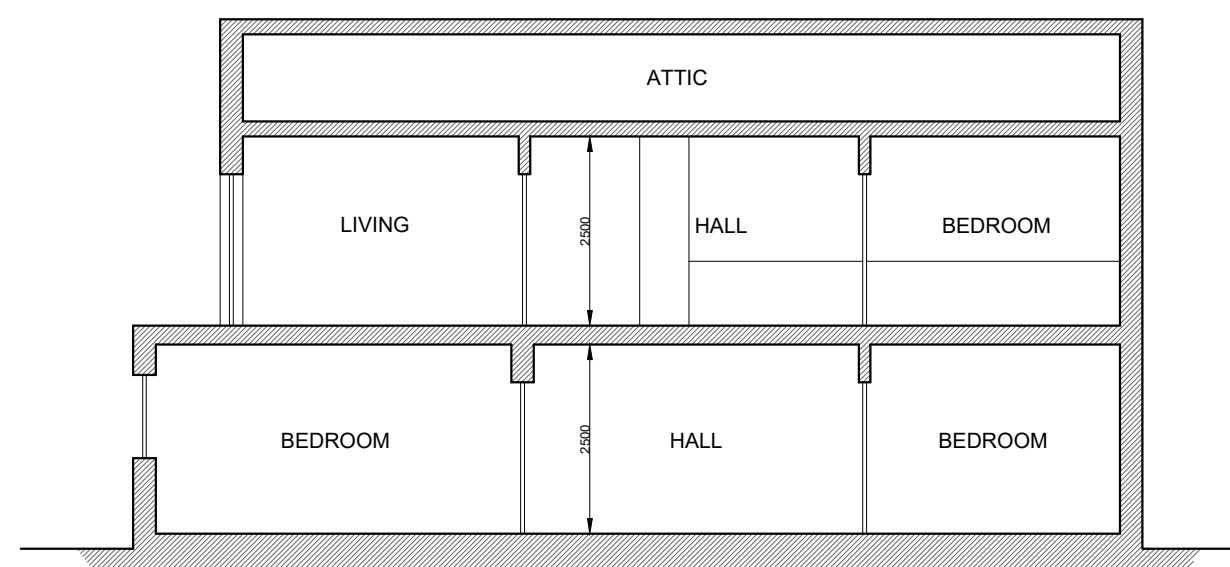

EXISTING SECTION A-A

 

Title

EXISTING
SECTION A-A

Client:

56-57 Hemmen Lane
UB3 2JQ



NOTES:
THE CONTRACTORS ARE TO CHECK
ALL DIMENSIONS, DRAIN RUNS AND
GENERAL CONDITIONS ON SITE
BEFORE WORKS COMMENCE .

ALL WORKS ARE TO BE CARRIED
OUT IN ACCORDANCE WITH
CURRENT BUILDING REGULATIONS,
BRITISH STANDARDS, CODE OF
PRACTICE AND LOCAL AUTHORITY
REQUIREMENTS.

Drawn By

SS

DrG No

HL.56-57.EX.03

Date

18.05.23

Scale

1:100 @A3

Rev