
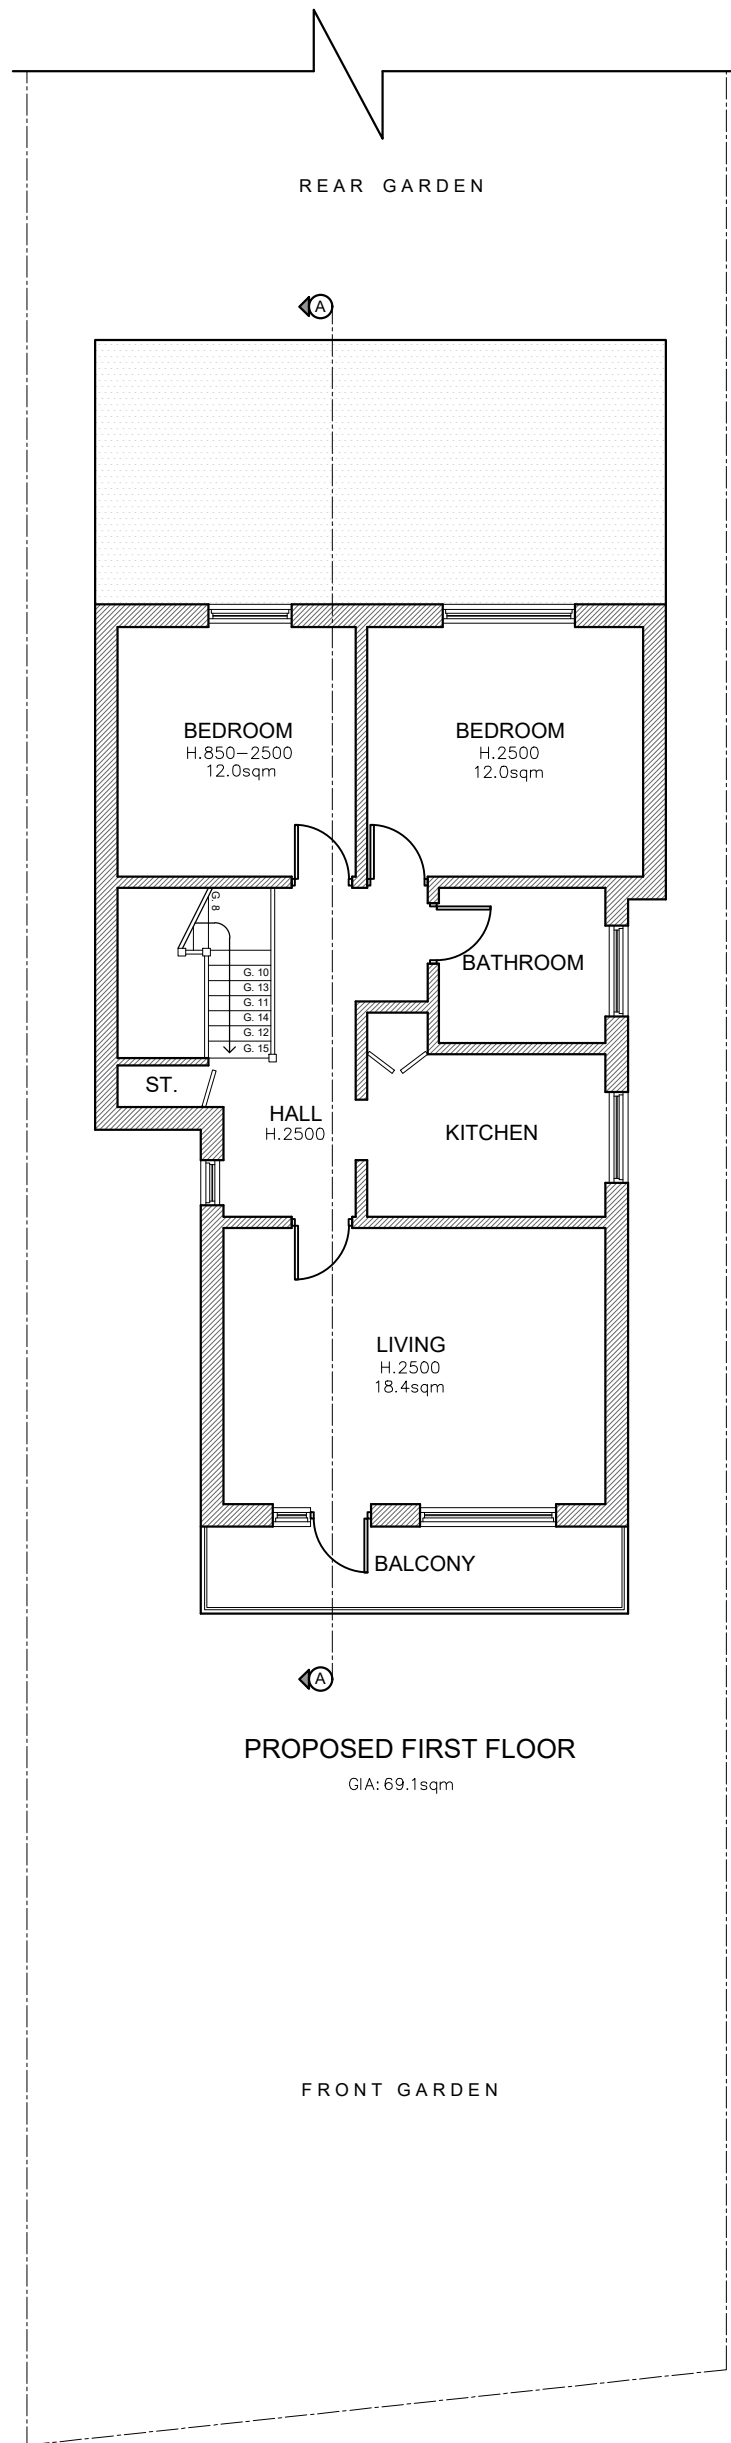


Title
**PROPOSED
FLOOR PLANS**

Client: 56-57 Hemmen Lane
UB3 2JQ

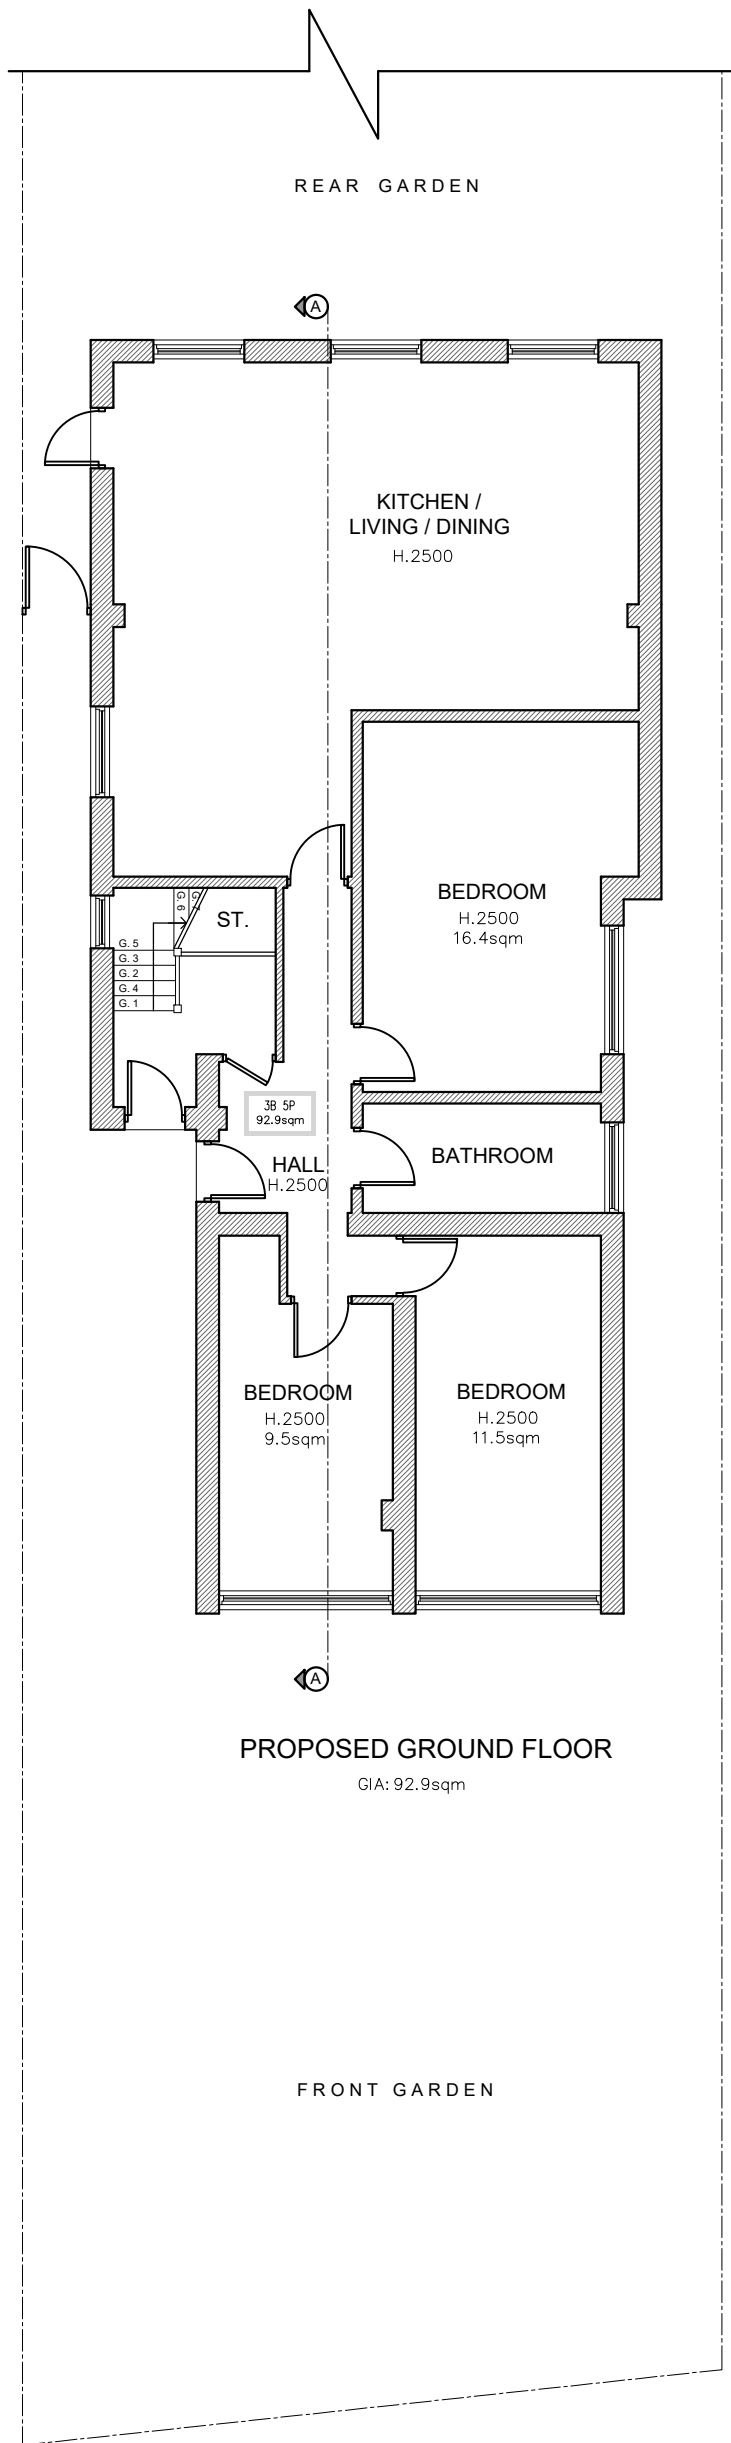

NOTES:
THE CONTRACTORS ARE TO CHECK
ALL DIMENSIONS, DRAIN RUNS AND
GENERAL CONDITIONS ON SITE
BEFORE WORKS COMMENCE .


ALL WORKS ARE TO BE CARRIED
OUT IN ACCORDANCE WITH
CURRENT BUILDING REGULATIONS,
BRITISH STANDARDS, CODE OF
PRACTICE AND LOCAL AUTHORITY
REQUIREMENTS.

Drawn By SS
DrG No HL.56-57.PR.01
Date 18.05.23
Scale 1:100 @A3

Rev




PROPOSED FRONT ELEVATION

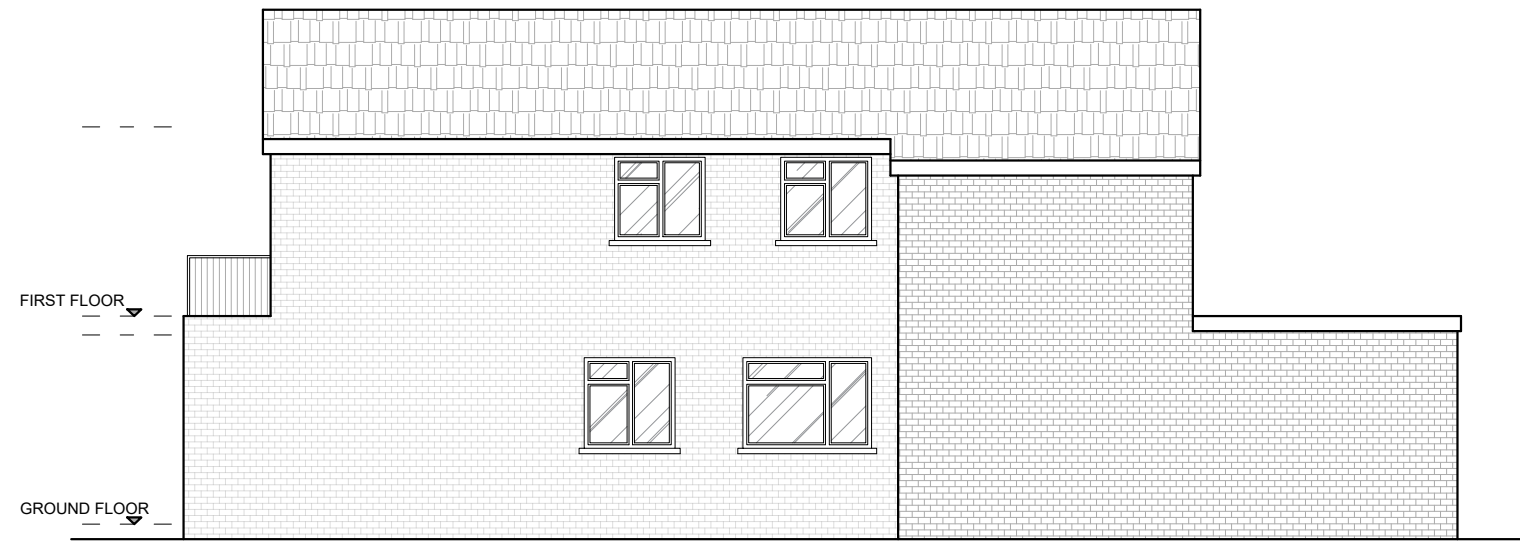


PROPOSED SIDE ELEVATION 1



PROPOSED REAR ELEVATION

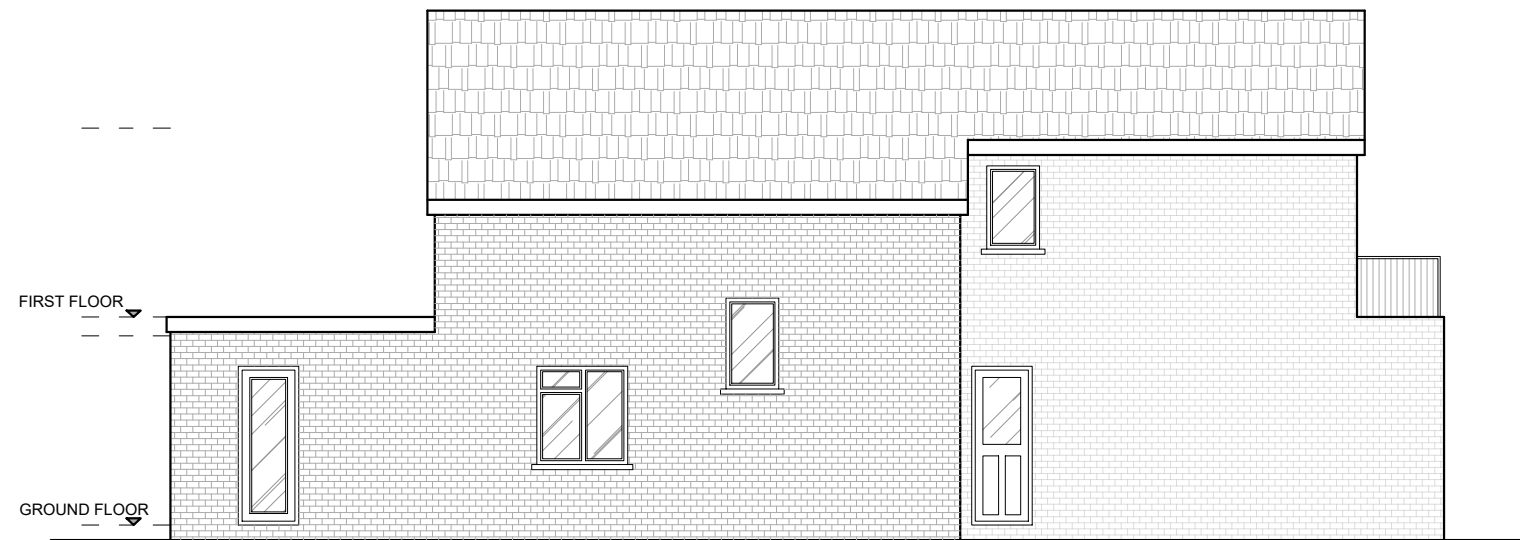

PROPOSED SIDE ELEVATION 2

 

Title

**PROPOSED
ELEVATIONS**

Client:

56-57 Hemmen Lane
UB3 2JQ



NOTES:
THE CONTRACTORS ARE TO CHECK
ALL DIMENSIONS, DRAIN RUNS AND
GENERAL CONDITIONS ON SITE
BEFORE WORKS COMMENCE .

ALL WORKS ARE TO BE CARRIED
OUT IN ACCORDANCE WITH
CURRENT BUILDING REGULATIONS,
BRITISH STANDARDS, CODE OF
PRACTICE AND LOCAL AUTHORITY
REQUIREMENTS.

Drawn By

SS

DrG No

HL.56-57.PR.02


Date

18.05.23


Scale

1:100 @A3

Rev

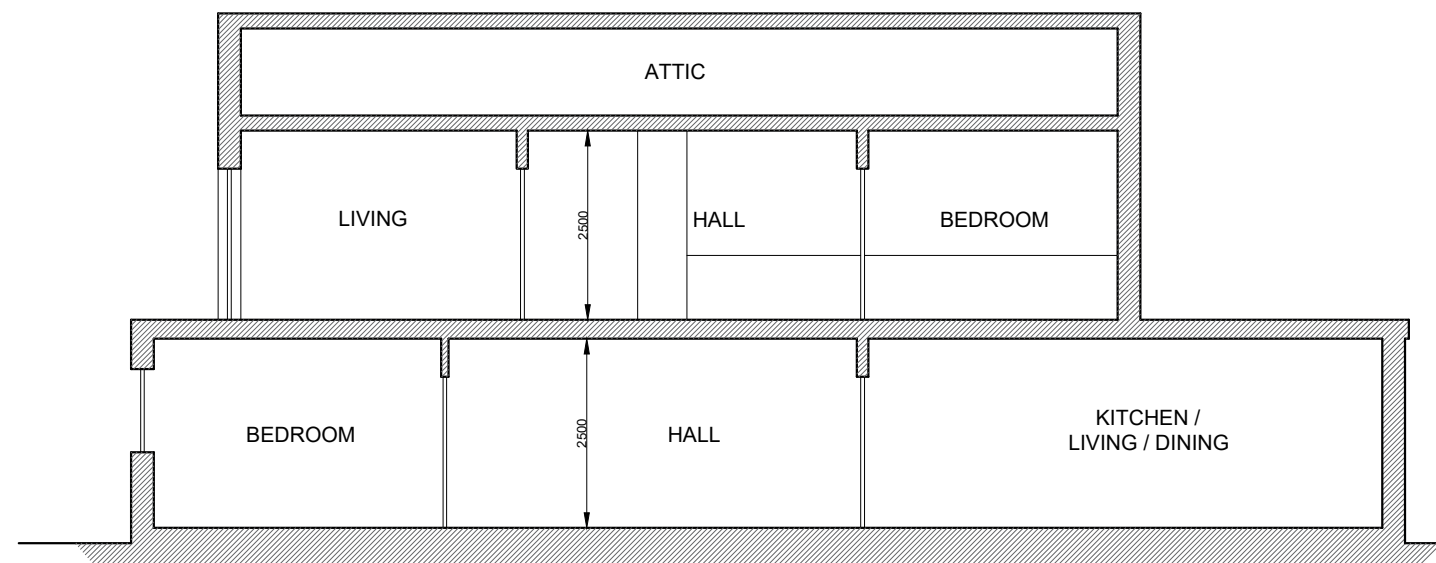

PROPOSED SECTION A-A

 

Title

PROPOSED
SECTION A-A

Client:

56-57 Hemmen Lane
UB3 2JQ



NOTES:
THE CONTRACTORS ARE TO CHECK
ALL DIMENSIONS, DRAIN RUNS AND
GENERAL CONDITIONS ON SITE
BEFORE WORKS COMMENCE .

ALL WORKS ARE TO BE CARRIED
OUT IN ACCORDANCE WITH
CURRENT BUILDING REGULATIONS,
BRITISH STANDARDS, CODE OF
PRACTICE AND LOCAL AUTHORITY
REQUIREMENTS.

Drawn By

SS

DrG No

HL.56-57.PR.03

Date

18.05.23

Scale

1:100 @A3

Rev