




EXISTING REAR ELEVATION.

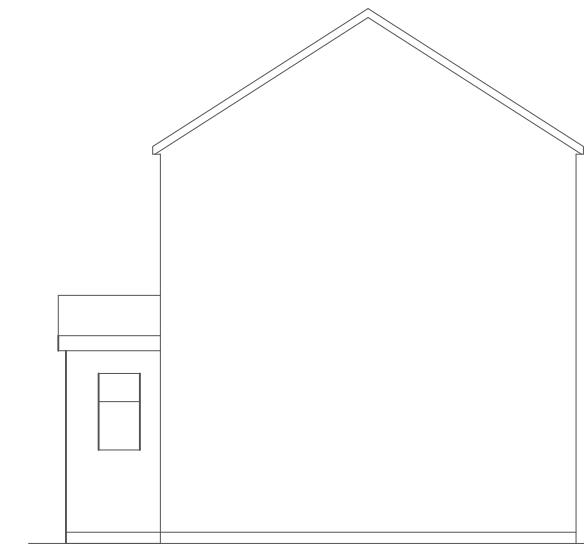


EXISTING SIDE ELEVATION.

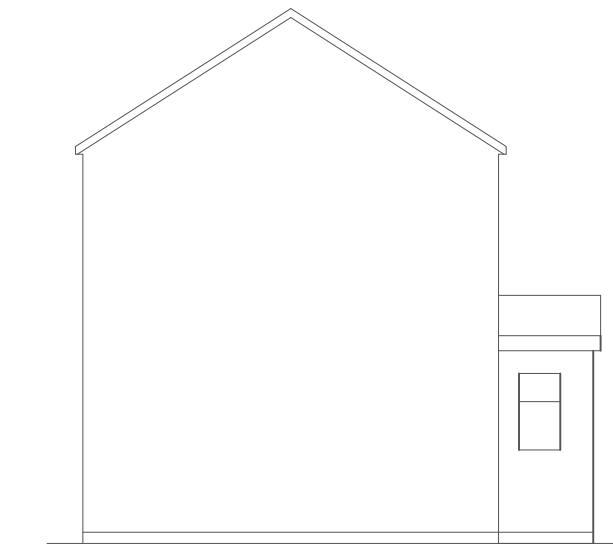


EXISTING SIDE ELEVATION.

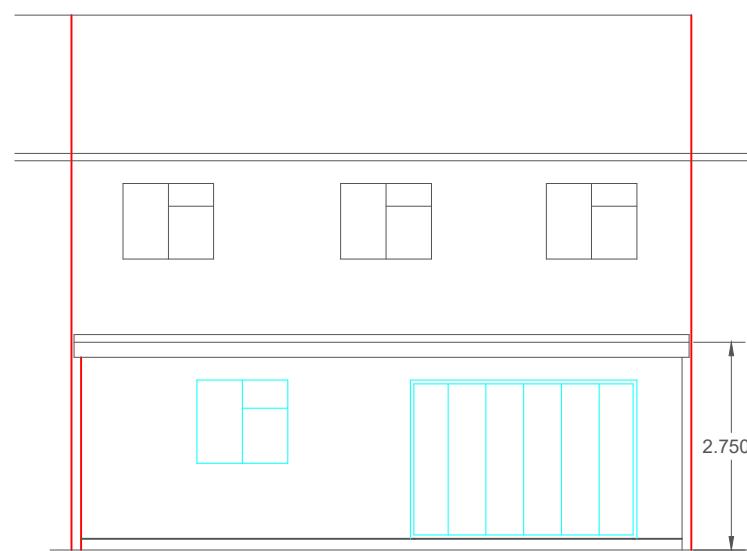

PROPOSED REAR ELEVATION.

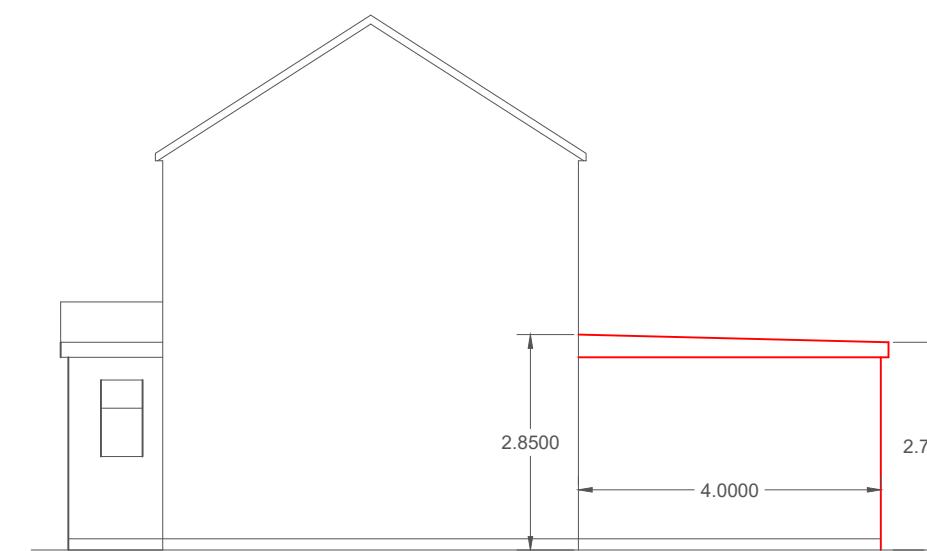

PROPOSED SIDE ELEVATION.

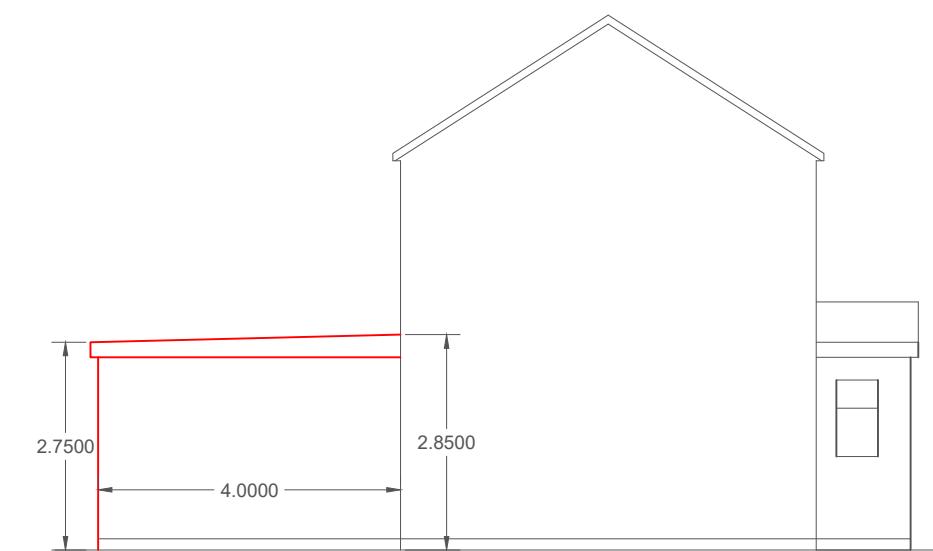

PROPOSED SIDE ELEVATION.

0 1 2 3 4 5

SCALE BAR 1: 100. @ A3

SINGLE STOREY REAR EXTENSION.

26 HARROW VIEW. HAYES.
MIDDLESEX. UB3 2DW.

SCALE 1: 100. DWG. NO. AS/01/B.