


EXISTING GROUND FLOOR



Scale bar 1:50

 

Scale bar 1:100

Note

ALL DIMENSIONS TO BE CHECKED AND VERIFIED ON SITE BEFORE CONSTRUCTION PHASE.

DO NOT SCALE FROM THIS DRAWING.

ANY AREAS INDICATED ON THIS DRAWING ARE FOR GUIDANCE ONLY AND NO RESPONSIBILITY IS TAKEN FOR THEIR ACCURACY.

Client

Drawing Title

EXISTING FLOOR PLANS


Job Title

PROPOSED CHANGE OF SHOP FRONT AT:  
179 FIELD END ROAD,  
RUISLIP,  
HA5 1QR


Scale 1:100

Date JUNE 2023

Drawing No.  
179/FER/01

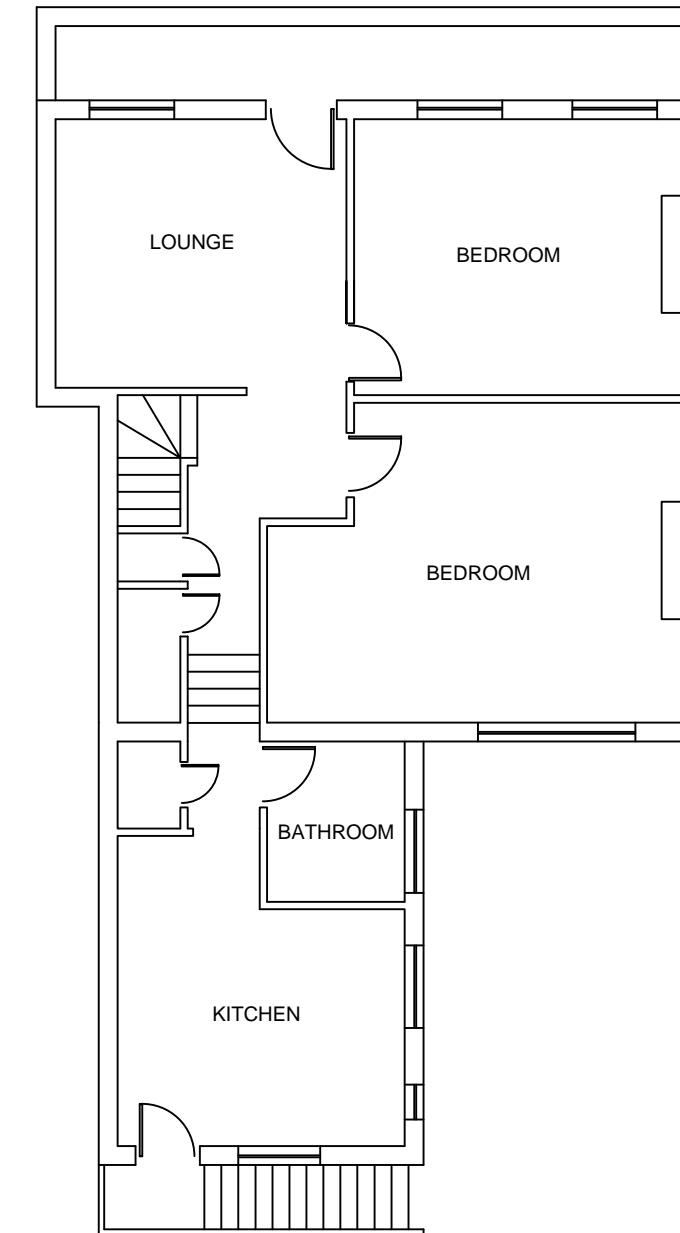

EXISTING FIRST FLOOR

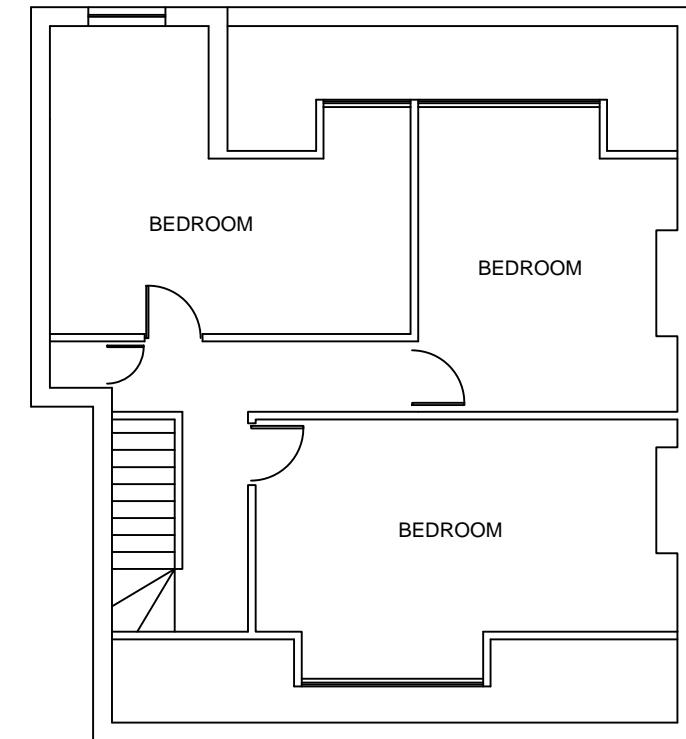

EXISTING LOFT PLAN