




PROPOSED GROUND FLOOR

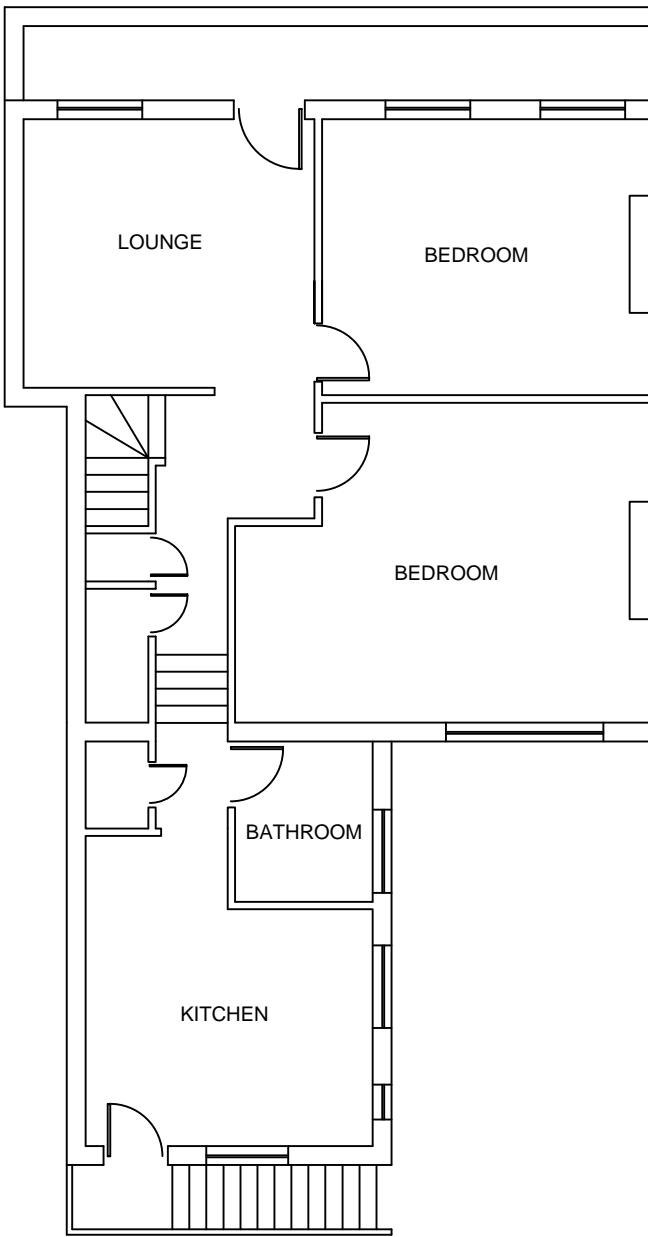

PROPOSED FIRST FLOOR

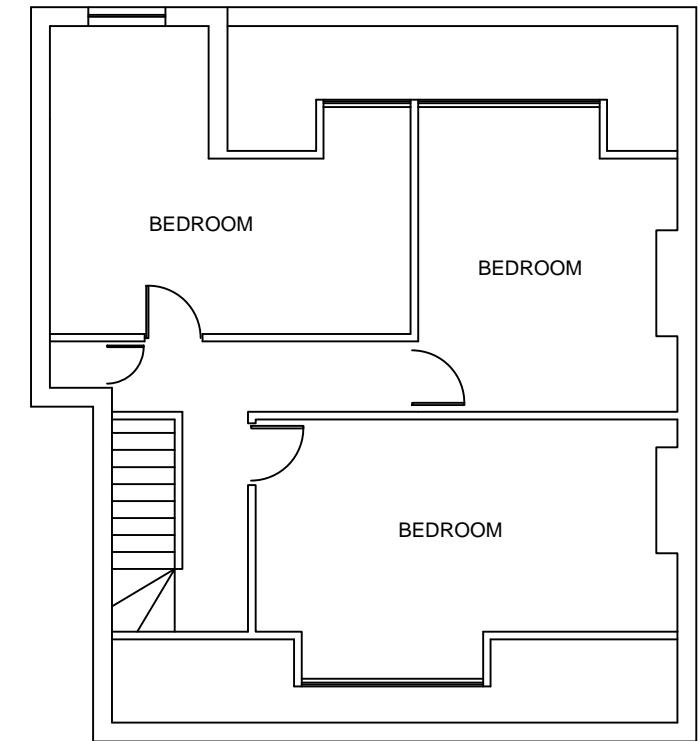

PROPOSED LOFT PLAN

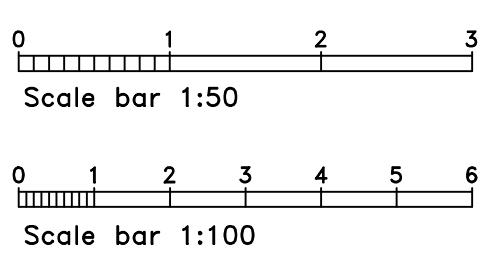

Note

ALL DIMENSIONS TO BE CHECKED AND VERIFIED ON SITE BEFORE CONSTRUCTION PHASE.

DO NOT SCALE FROM THIS DRAWING.

ANY AREAS INDICATED ON THIS DRAWING ARE FOR GUIDANCE ONLY AND NO RESPONSIBILITY IS TAKEN FOR THEIR ACCURACY.

Client

Drawing Title

PROPOSED FLOOR PLANS

Job Title

PROPOSED CHANGE OF SHOP FRONT AT:  
179 FIELD END ROAD,  
RUISLIP,  
HA5 1QR

Scale 1:100

Date JUNE 2023

Drawing No.  
179/FER/03