

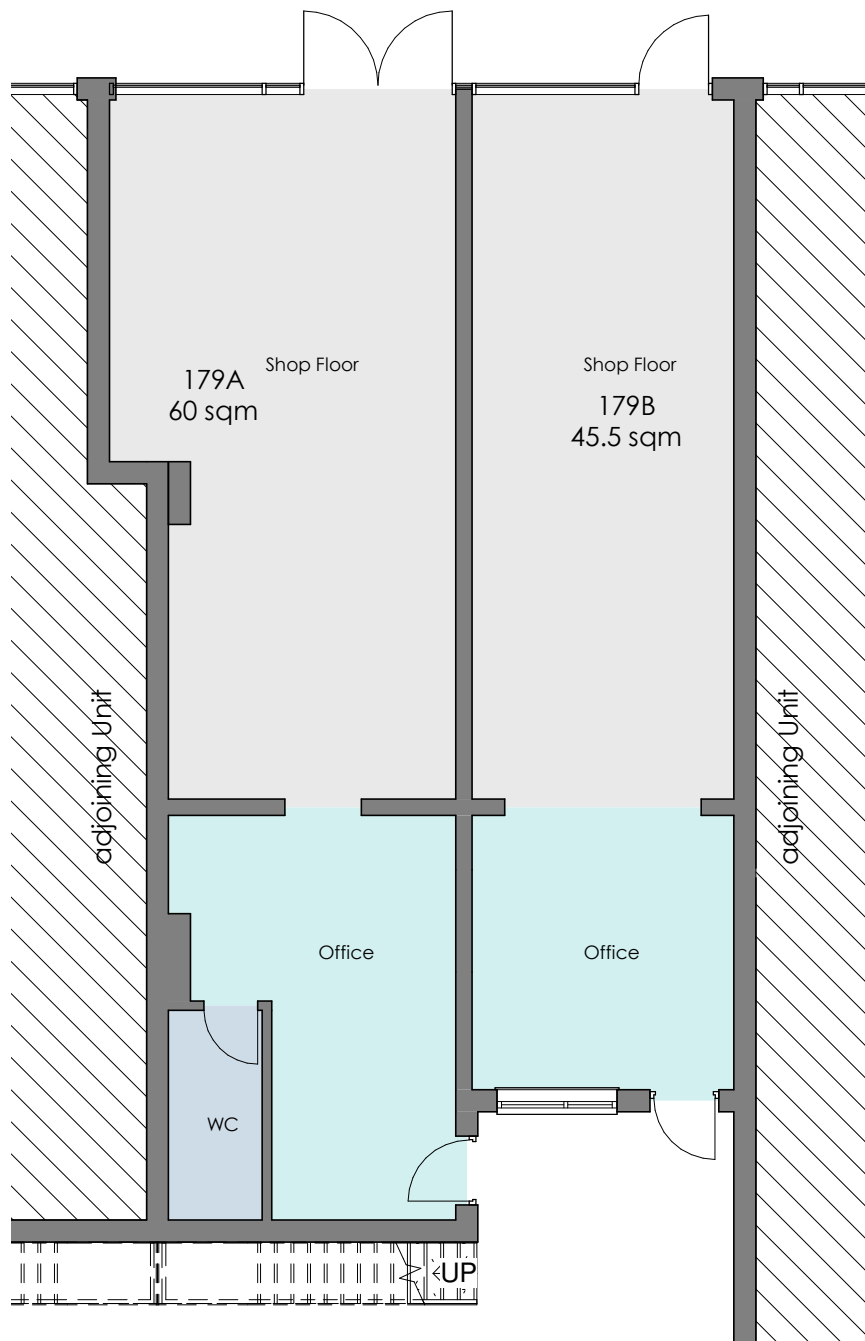


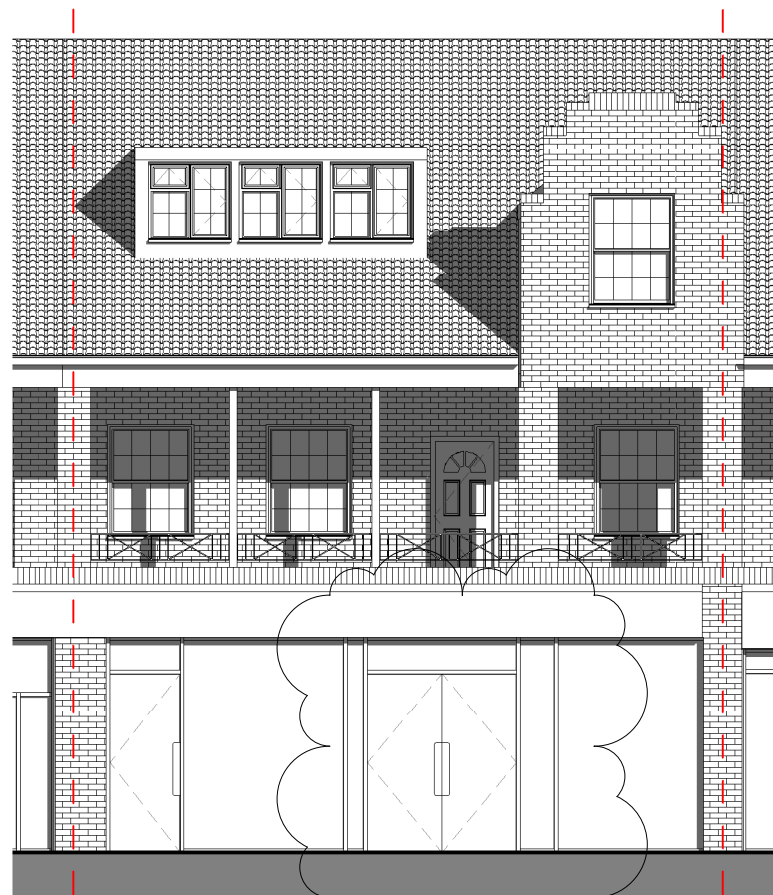


1 Proposed Ground Floor Plan
2419-A-200 1 : 100

0 1 2 3 4 5 10

4 Proposed Side Elevation
2419-A-200 1 : 100

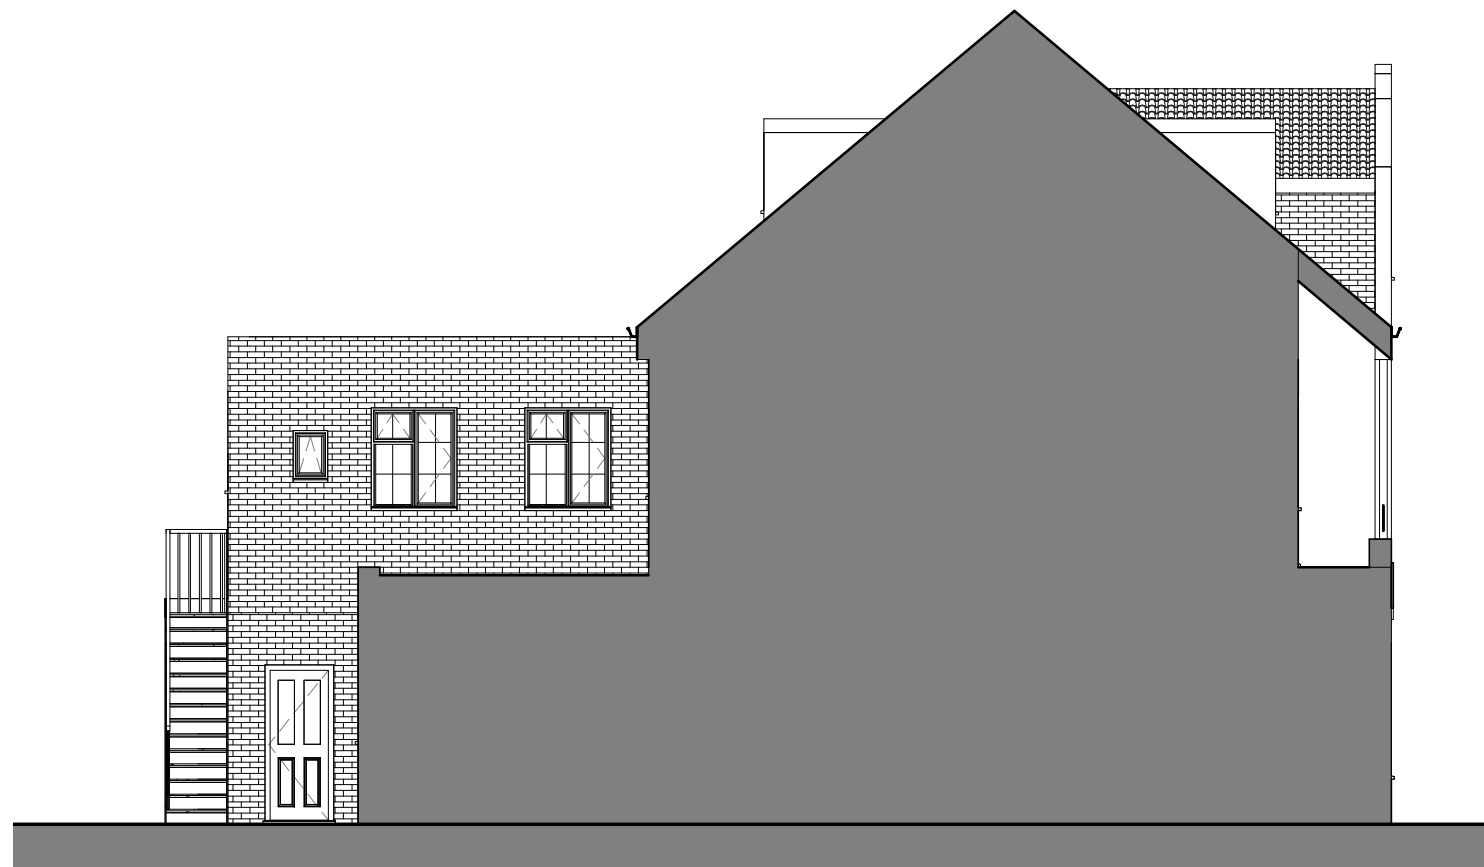

2 Proposed Front Elevation
2419-A-200 1 : 100

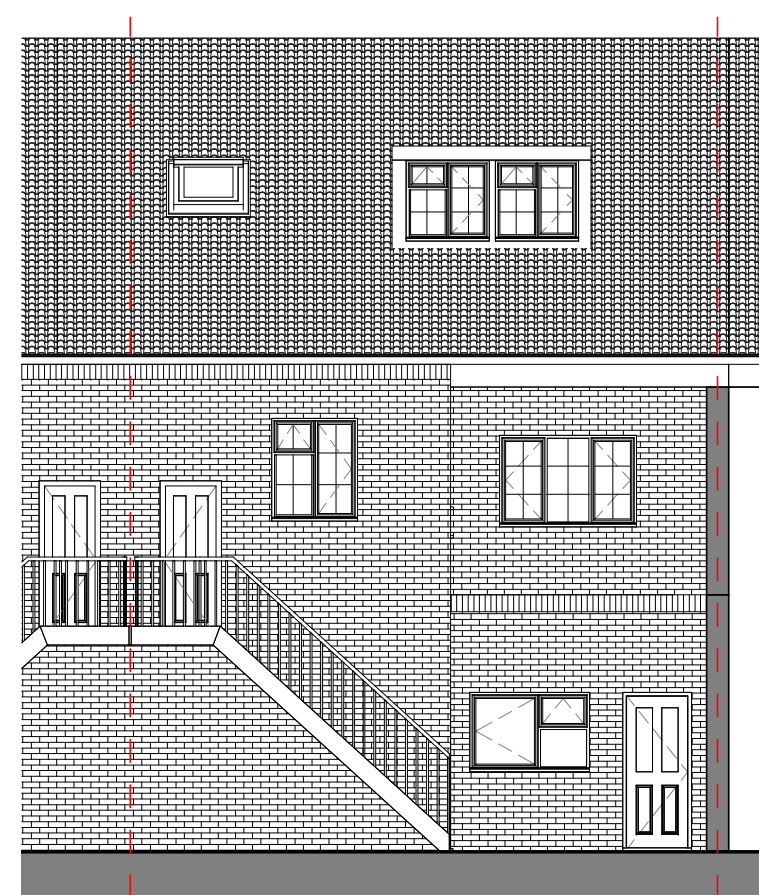

3 Proposed Rear Elevation
2419-A-200 1 : 100

Rev. No.	Description
A	Shopfront design amended
B	Mullion added

Date	Project:	Conversion of Shop into 2 Units
09.12.24	Address:	179 Field End Road, Eastcote HA5 1QR
Date 2	Client:	Cake Co
	Title:	Proposed Plan and Elevations
	Project No:	24P0511 - 019
	Scale:	1 : 100
	Drg No:	2419-A-200
	Rev:	B
	Date:	06/2024