




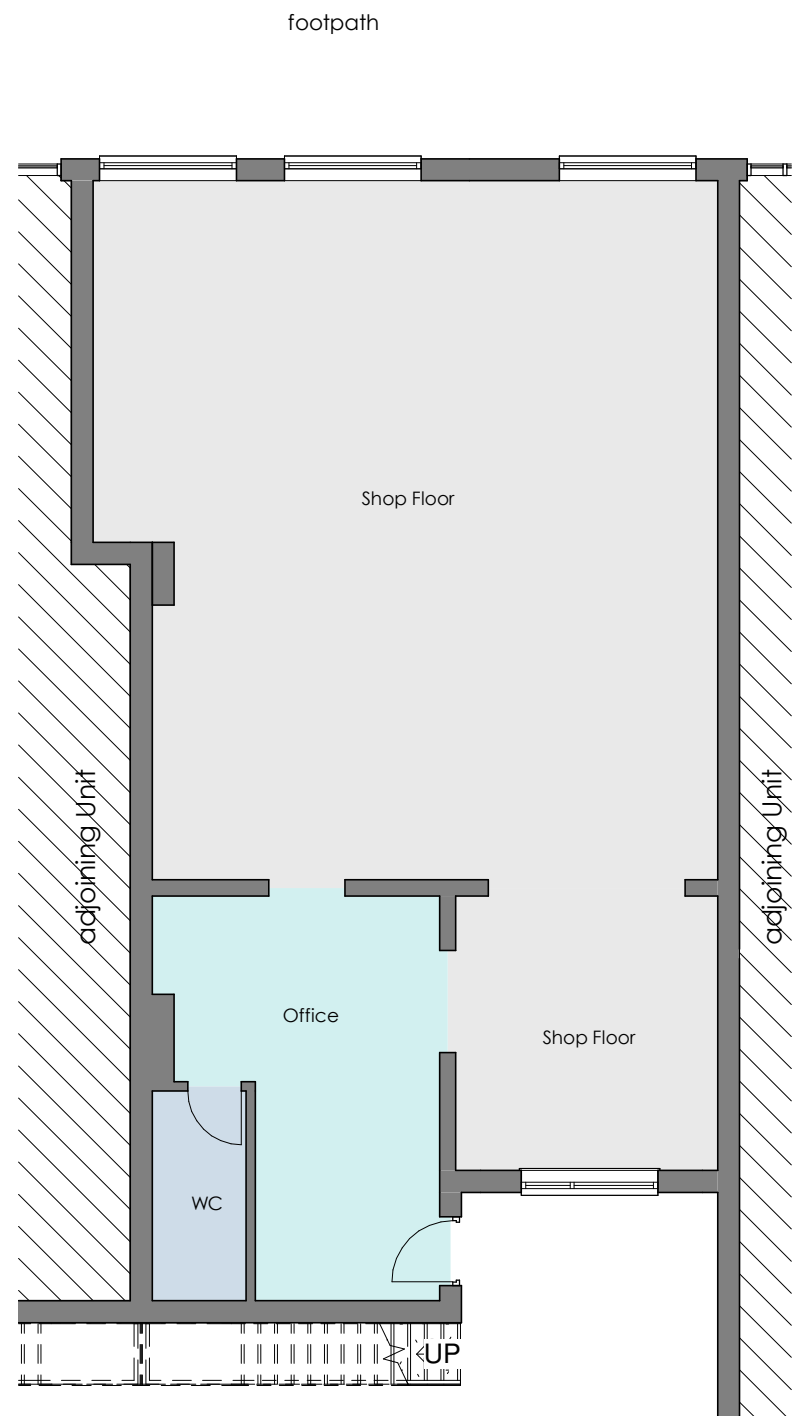


1 Existing Ground Floor Plan
2419-A-100 1 : 100

 

4 Existing Side Elevation
2419-A-100 1 : 100

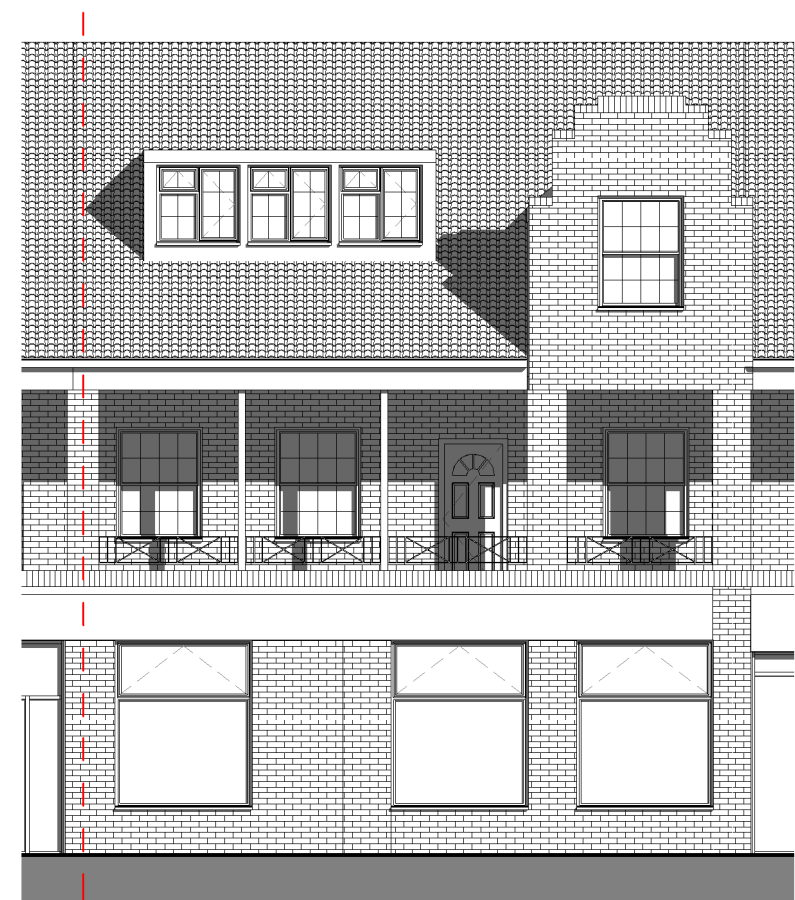

2 Existing Front Elevation
2419-A-100 1 : 100

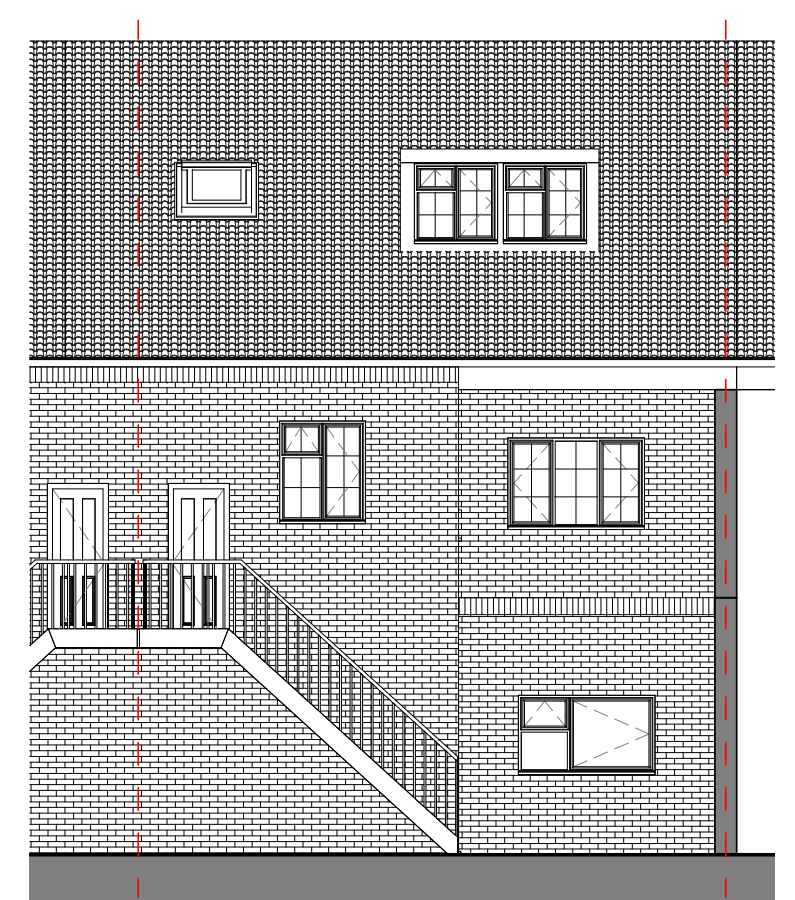

3 Existing Rear Elevation
2419-A-100 1 : 100

Rev. No.	Description	Date	- Project: - Address: - Client: - Title: - Project No: - Scale:	- Conversion of Shop into 2 Units 179 Field End Road, Eastcote HA5 1QR - Cake Co - Existing Plan and Elevations 24P0511 - 019 1 : 100	- Drg No: - Date:	2419-A-100 10/2024	Rev:
----------	-------------	------	--	--	--	---	--