


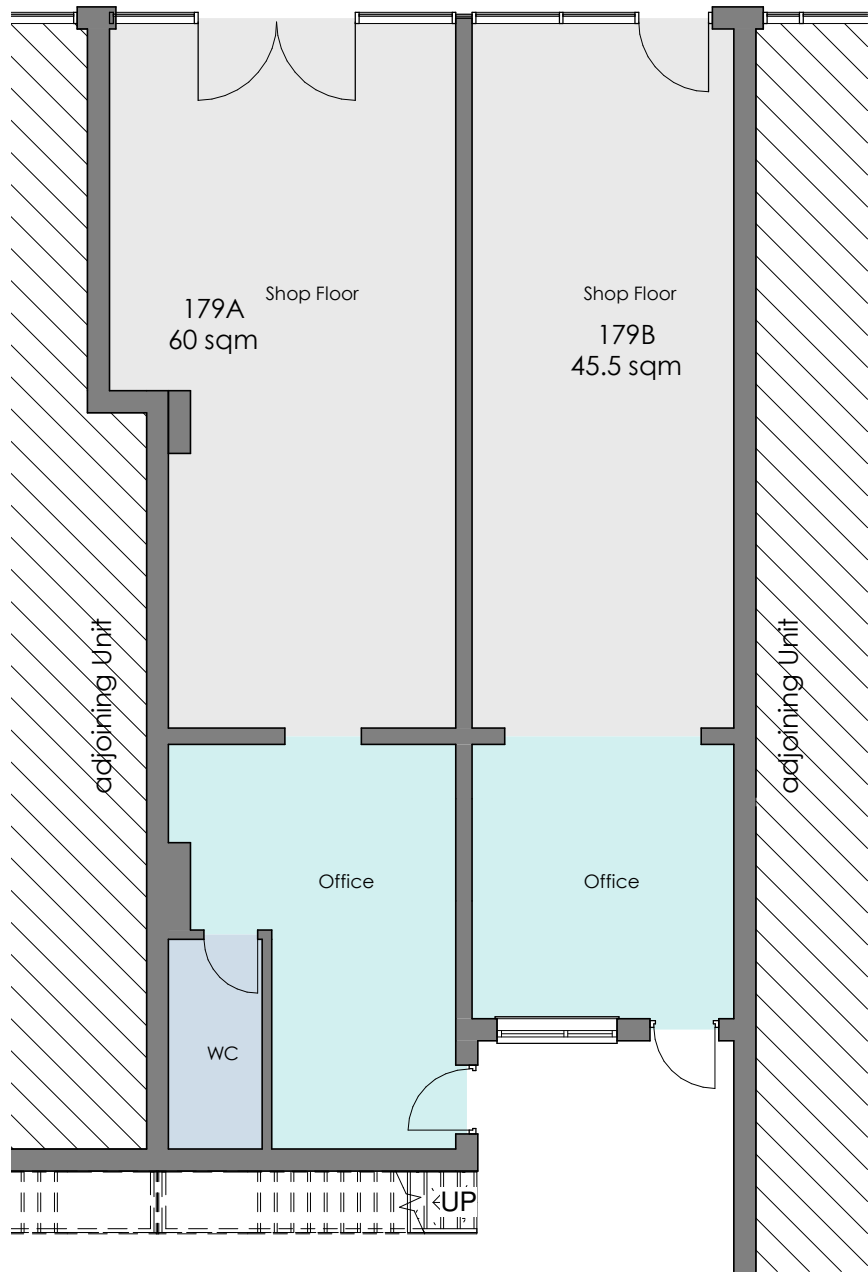


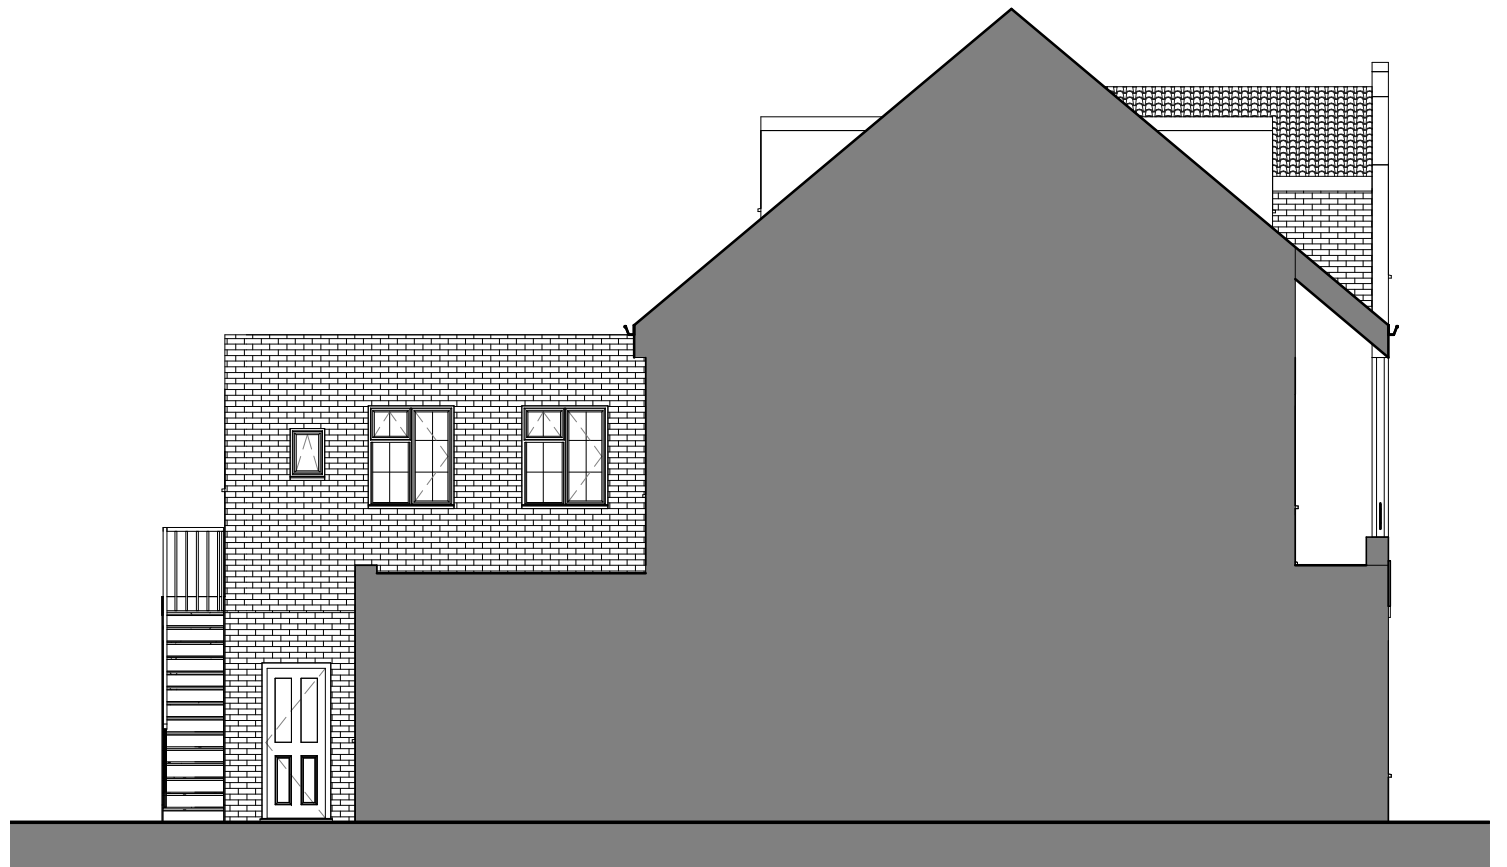


1
2419-A-200
Proposed Ground Floor Plan
1 : 100

 

4
2419-A-200
Proposed Side Elevation
1 : 100

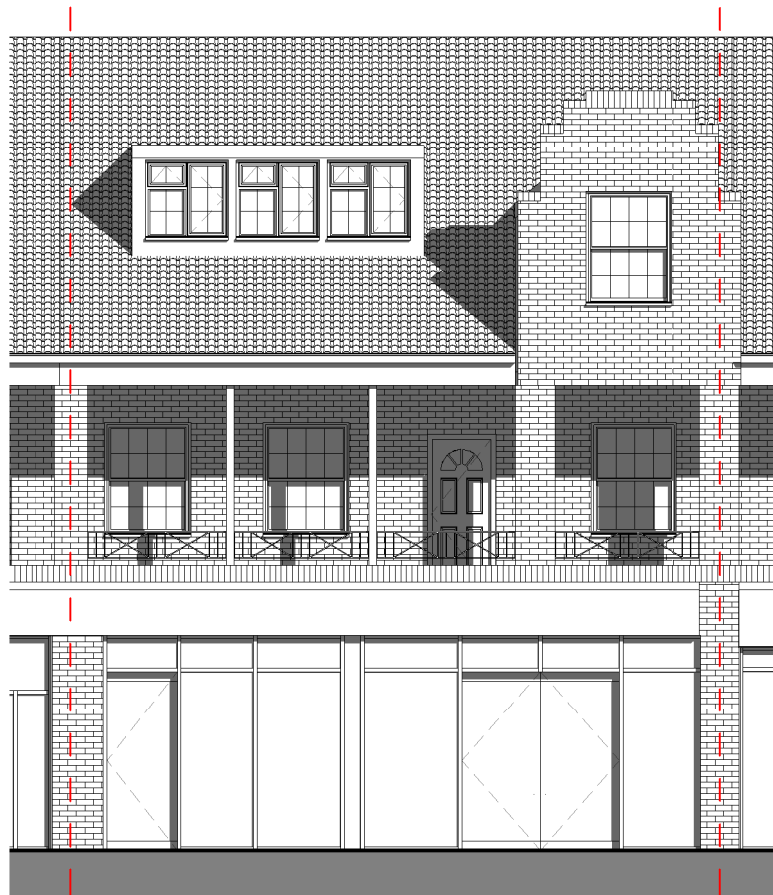

2
2419-A-200
Proposed Front Elevation
1 : 100

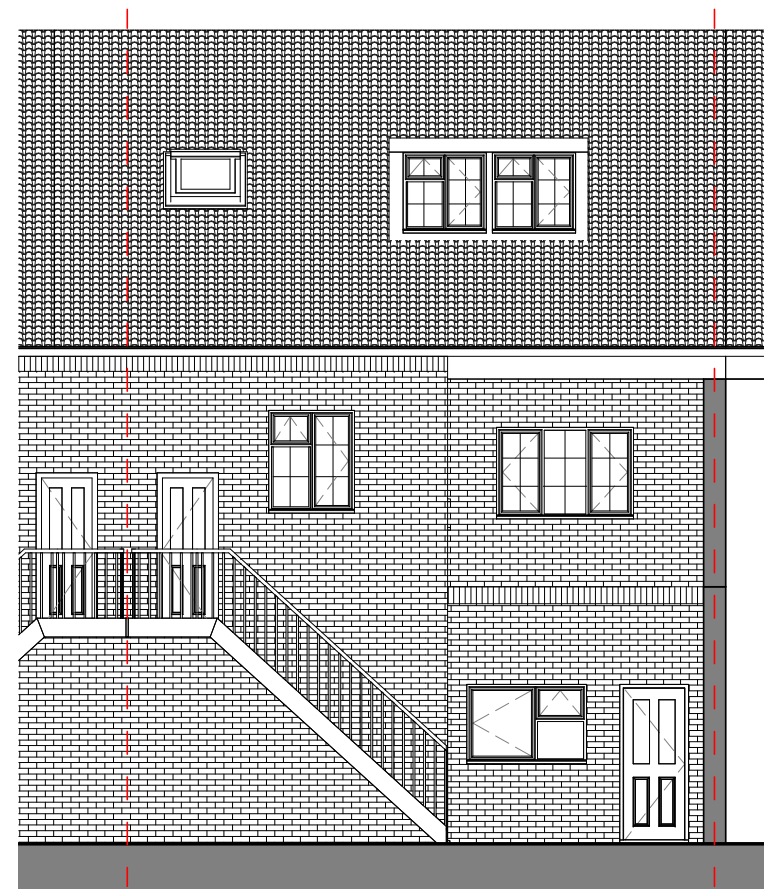

3
2419-A-200
Proposed Rear Elevation
1 : 100

Rev. No.

Description

Date

- **Project:** Conversion of Shop into 2 Units
- **Address:** 179 Field End Road, Eastcote HA5 1QR
- **Client:** Cake Co
- **Title:** Proposed Plan and Elevations
- **Project No:** 24P0511 - 019 • **Drg No:** 2419-A-200 • **Rev:**
- **Scale:** 1 : 100 @A3 • **Date:** 06/2024