




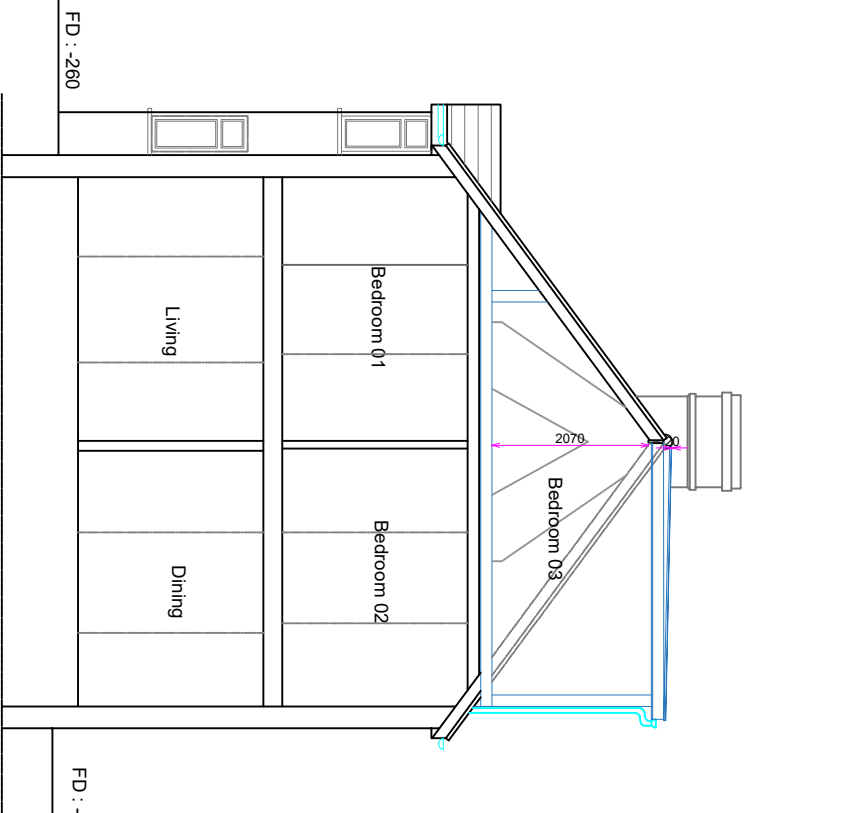


PROPOSED A-A SECTION

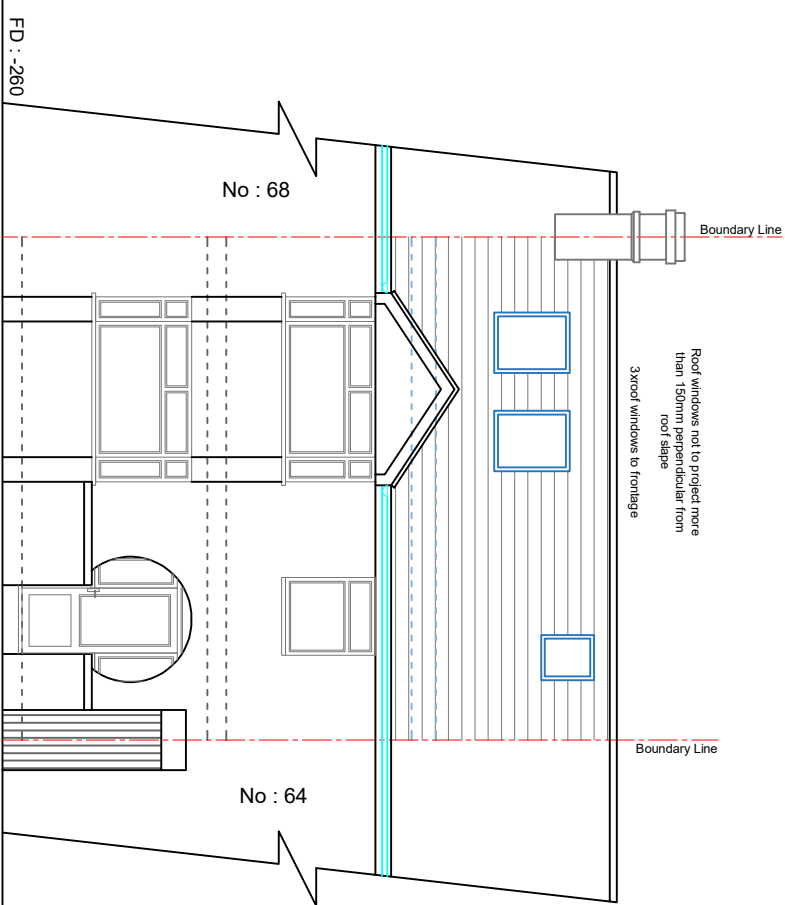


PROPOSED FRONT ELEVATION

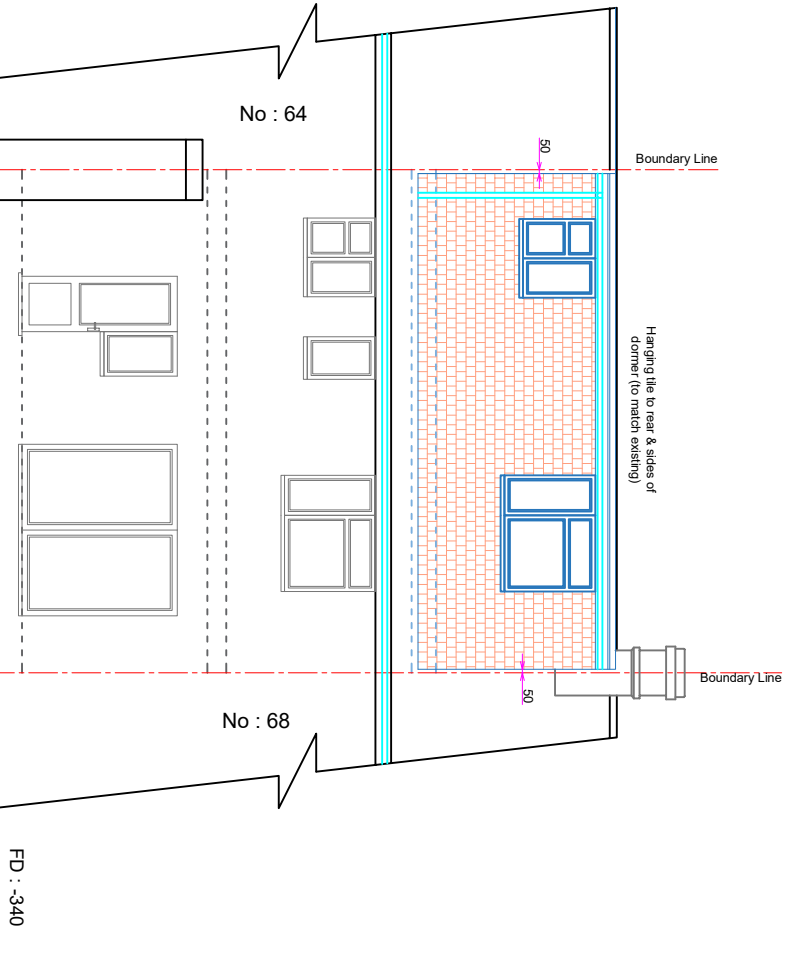

PROPOSED REAR ELEVATION

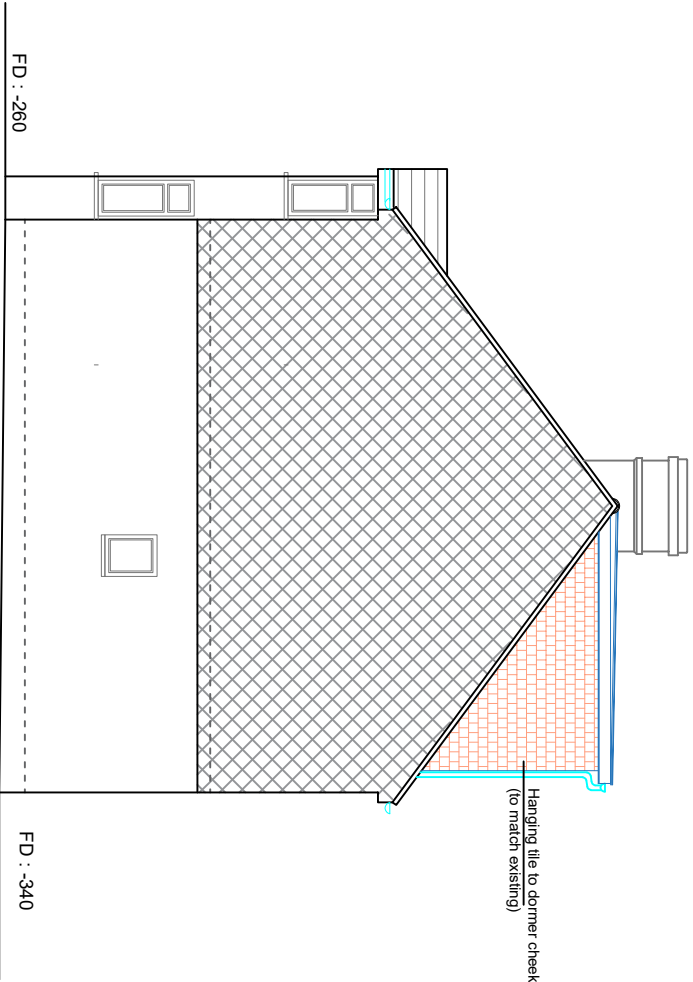

PROPOSED SIDE ELEVATION

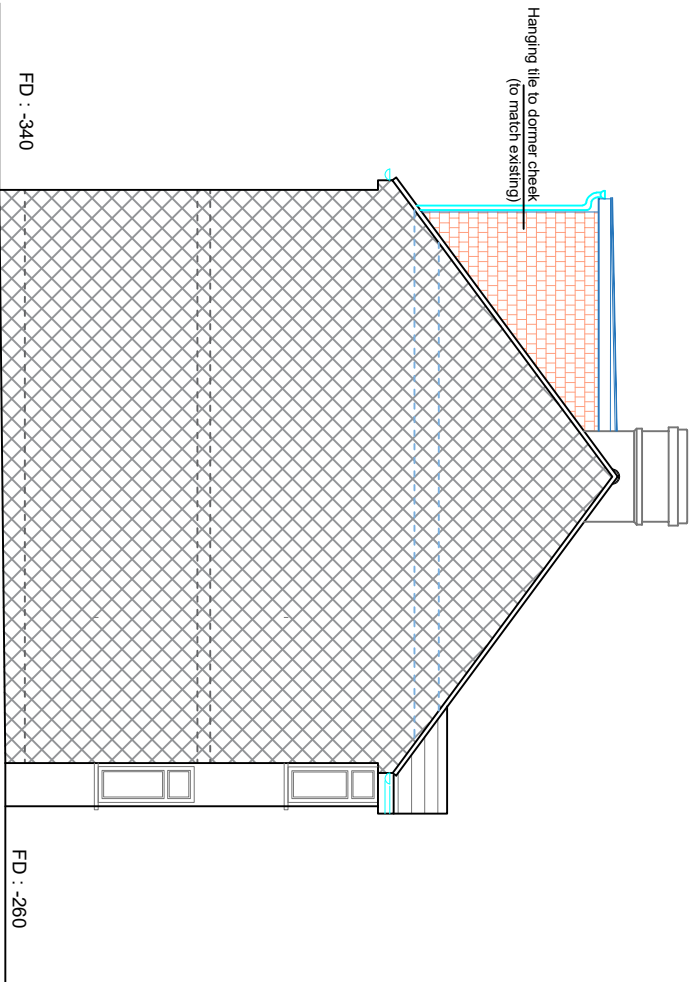

PROPOSED SIDE ELEVATION

Scale 1:100
10m 1:100
@A3

COPYRIGHT :

JOB TITLE : 66 Berwick Ave,
Hayes UB4 0NQ

DRAWING TITLE : Proposed Elevations
Proposed Section

SCALE : 1/100

Date : 16.05.2023

DRG No : 66BER-04