





FRONT ELEVATION




RIGHT FLANK

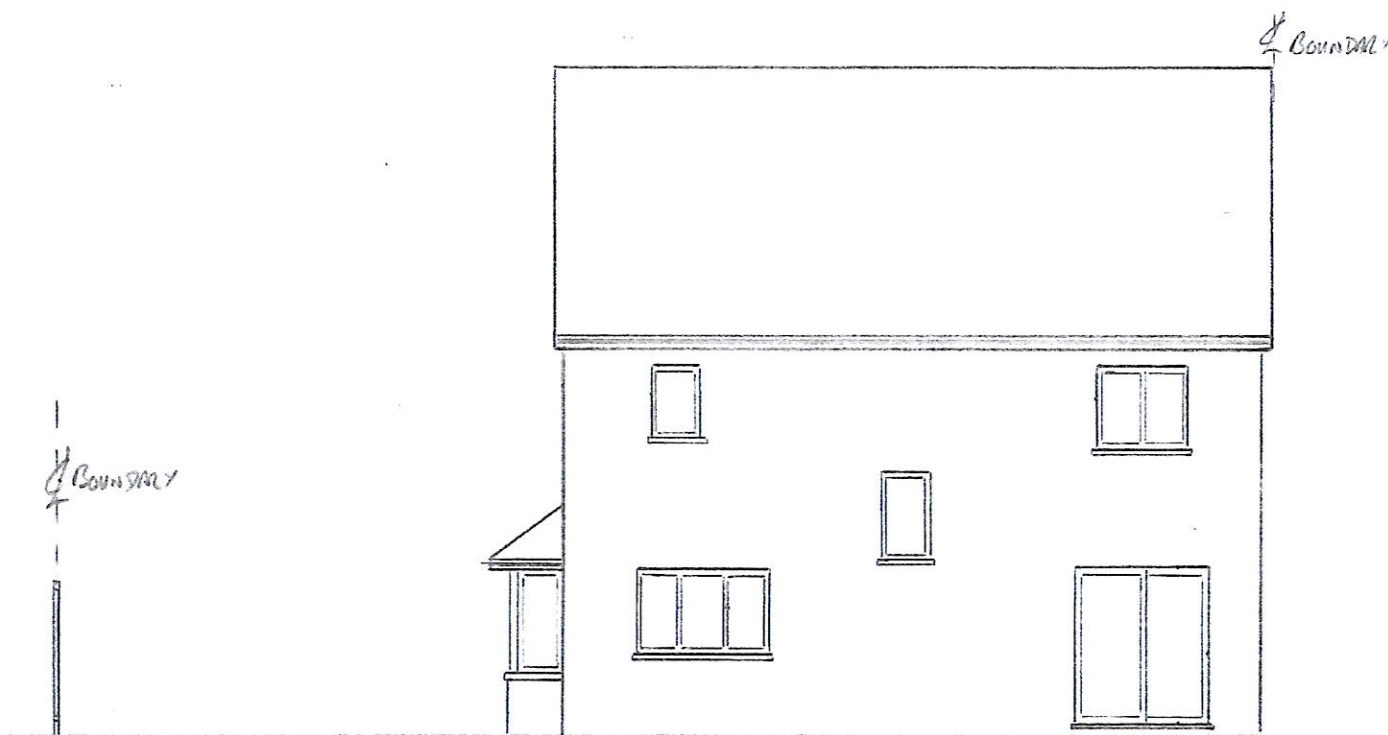


REAR ELEVATION

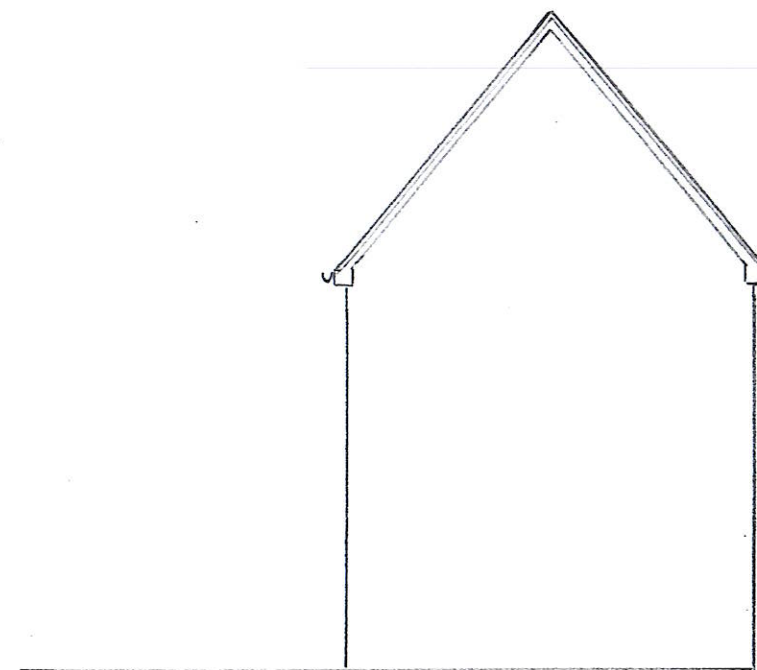



LEFT FLANK

 

Rev.	Ammendments	By
Drawing Title EXISTING ELEVATIONS		
Project address 49 ASPEN GROVE PINNER HA5 2NL		
Jan Oakes & Assoc. Structural Design Consultants 31 Brunswick Grove London, N11 1HN		
Tel: 07861 396678 E Mail: ianoakes@aol.com		
Date	Scales	Drawn By
DEC 24	1:100 @ A3	IAO
Job No.	Drg No.	Rev.
2172	01	


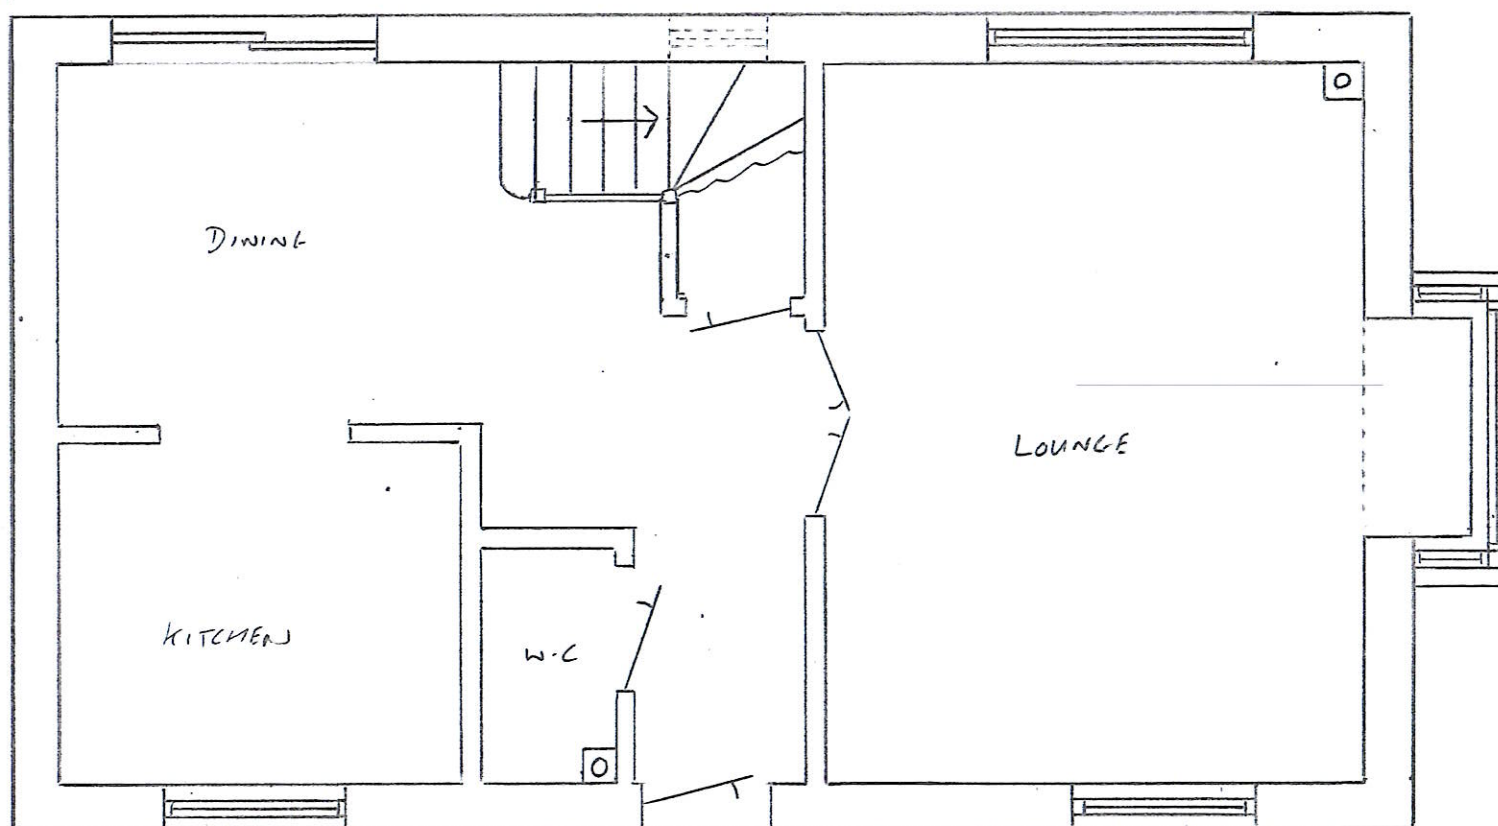


Rev.	Ammendments	By
Drawing Title EXISTING GROUND FLOOR PLAN		
Project address 49 ASPEN GROVE PINNER HAS 2NL		
Ian Oakes & Assoc. Structural Design Consultants 31 Brunswick Grove London, N11 1HN Tel: 07861 396678 E Mail: ianoakes@aol.com		
Date 11/24	Scales 1:50 @ A3	Drawn By IRO
Job No. 2172	Drg No. 02	Rev.

 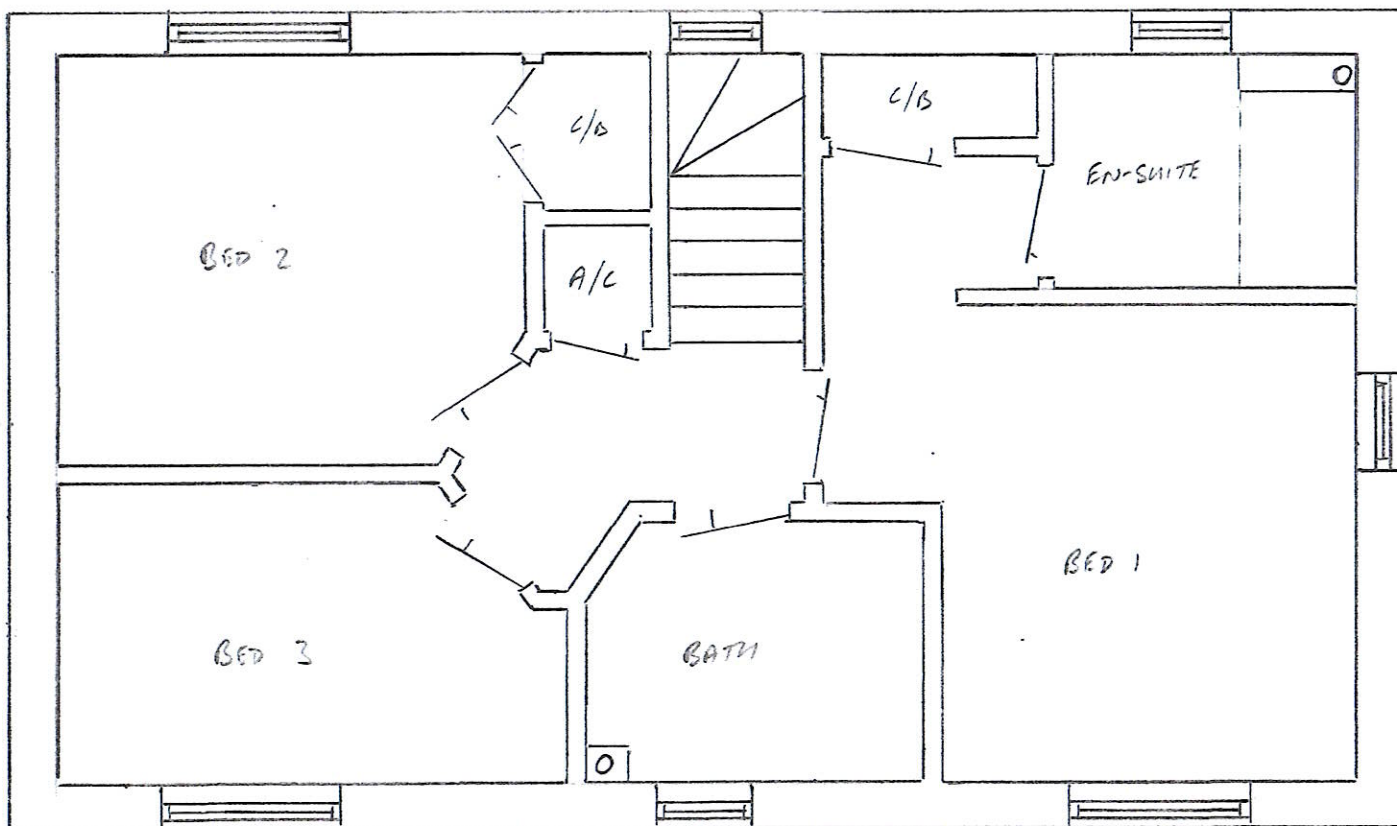

Rev.	Ammendments	By
Drawing Title EXISTING FIRST FLOOR PLAN		
Project address 49 ASPEN GROVE PINNER MAY 2ND		
Jan Oakes & Assoc. Structural Design Consultants 31 Brunswick Grove London, N11 1HN		
Tel: 07861 396678 E Mail: ianoakes@aol.com		
Date 11/24	Scales 1:50 @ A3	Drawn By 110
Job No. 2172	Drg No. 03	Rev.

ST VINCENTS NURSING HOME

 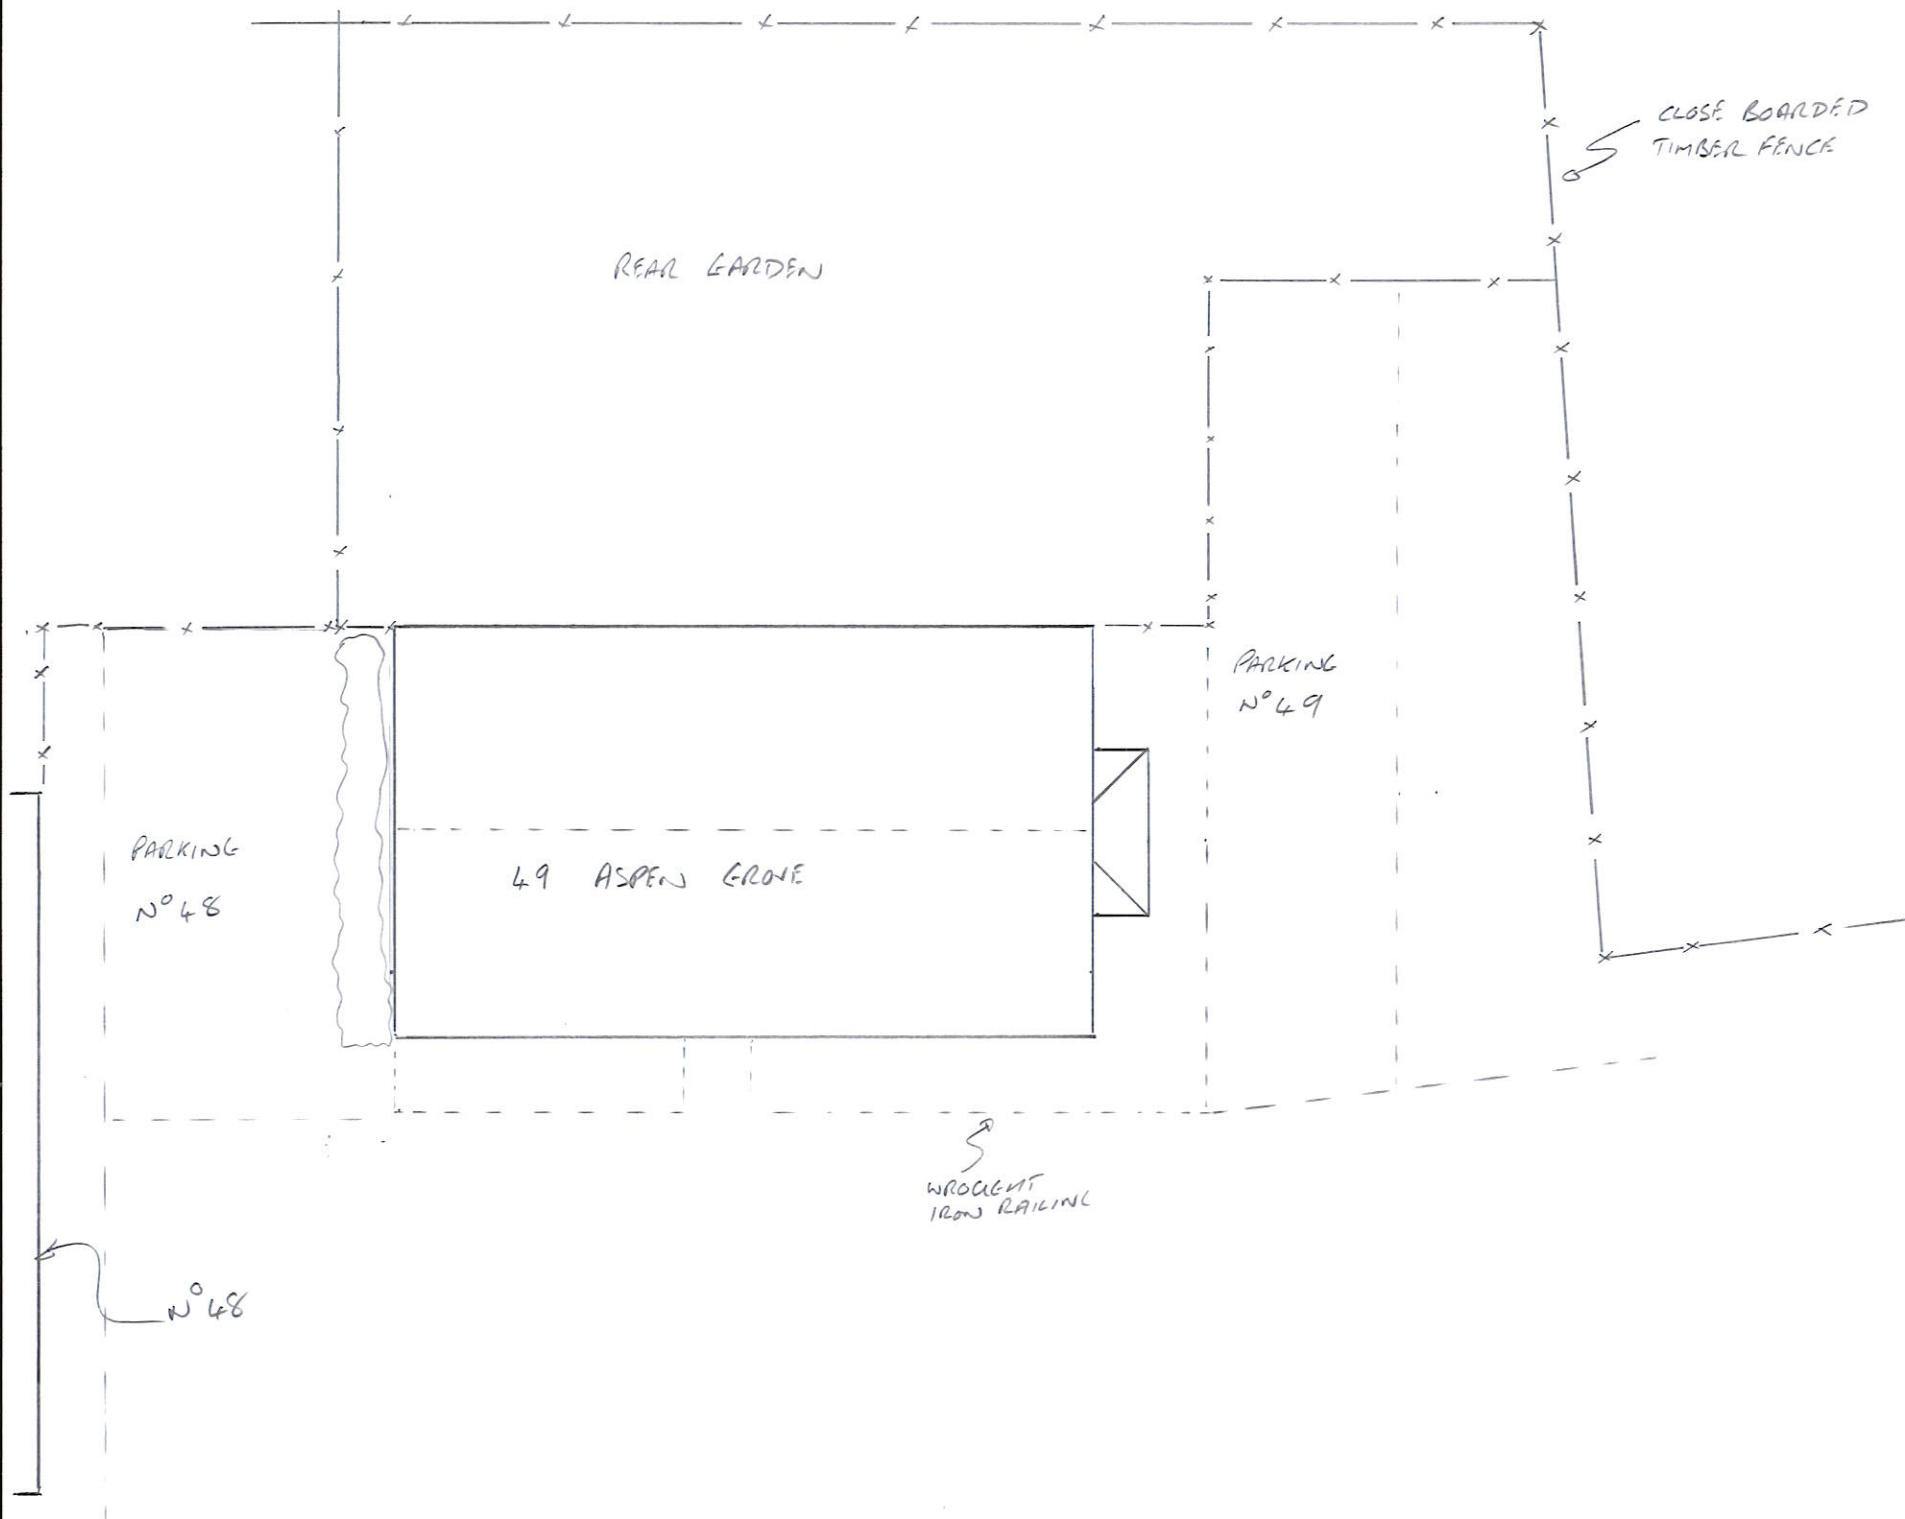

Rev.	Ammendments	By
Drawing Title EXISTING BLOCK PLAN OF SITE		
Project address 49 ASPEN GROVE PINNER HA5 2NL		
Jan Oakes & Assoc. Structural Design Consultants 31 Brunswick Grove London, N11 1HN		
Tel: 07861 396678 E Mail: ianoakes@aol.com		
Date DEC 24	Scales 1:100 @ A3	Drawn By IRO
Job No. 2172	Drg No. 05	Rev.