






FRONT ELEVATION

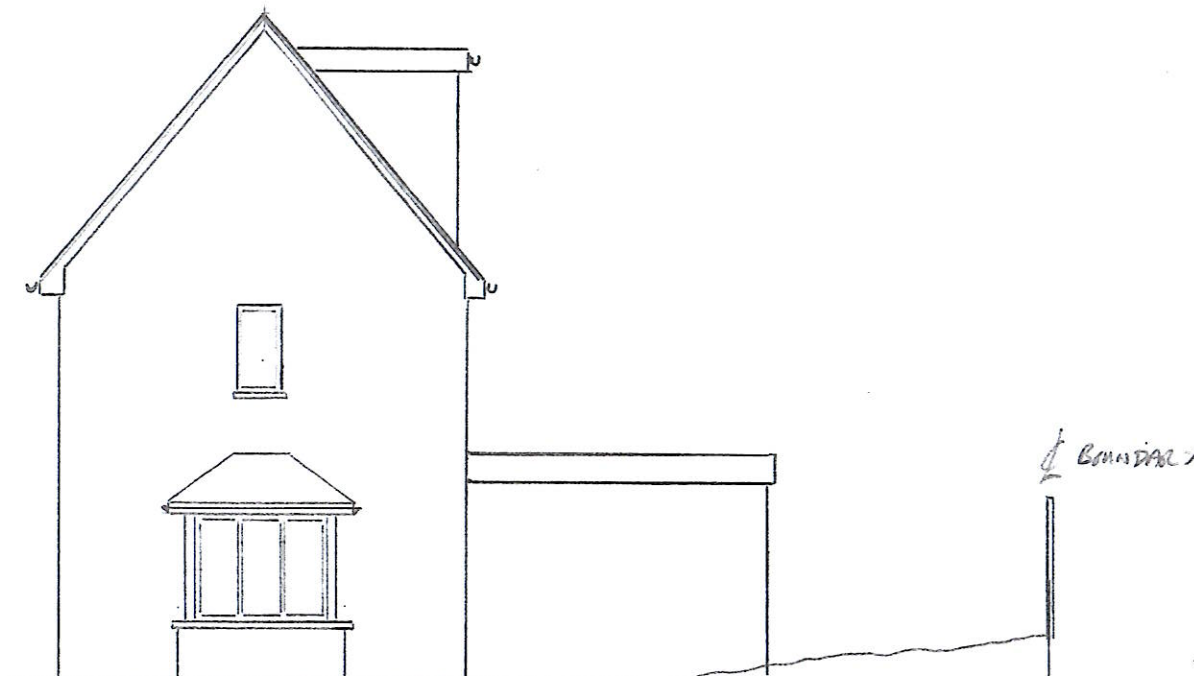


RIGHT FLANK

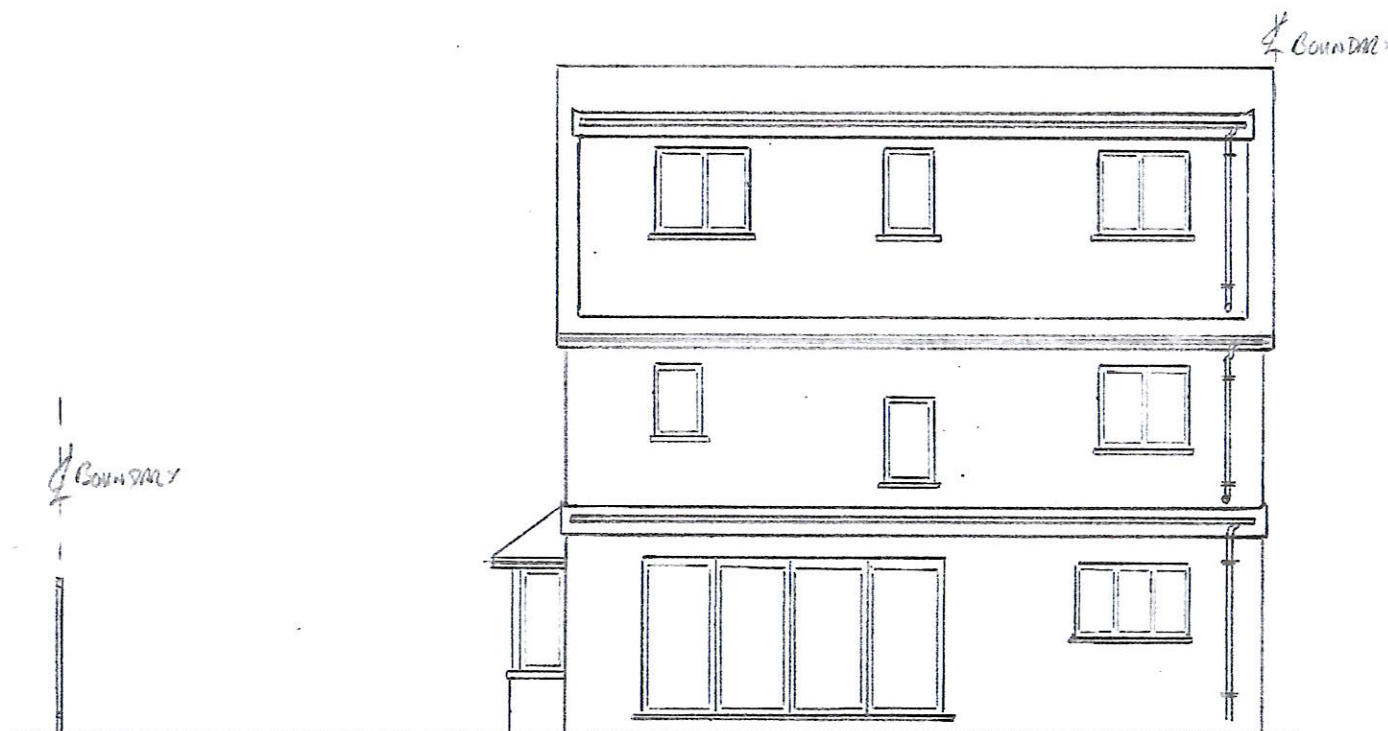


REAR ELEVATION

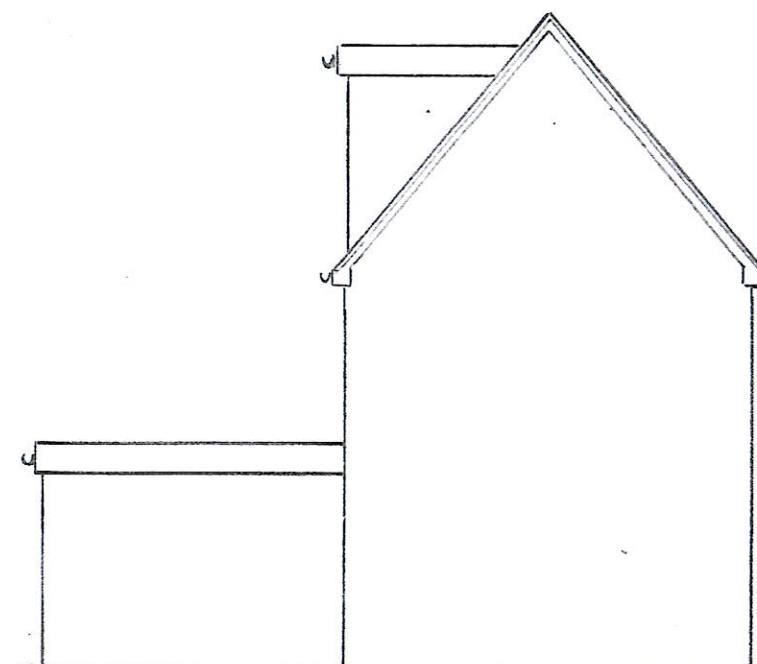


LEFT FLANK

 

Rev.	Ammendments	By
Drawing Title ELEVATIONS AFTER COMPLETION OF APPROVED PERMITTED DEVELOPMENT.		
Project address 49 ASPEN GROVE PINNER HA5 2NL		
Jan Oakes & Assoc. Structural Design Consultants 31 Brunswick Grove London, N11 1HN		
Tel: 07861 396678 E Mail: ianoakes@aol.com		
Date	Scales	Drawn By
DEC 24	1:100 @ A3	1/10
Job No.	Drg No.	Rev.
2172	101	

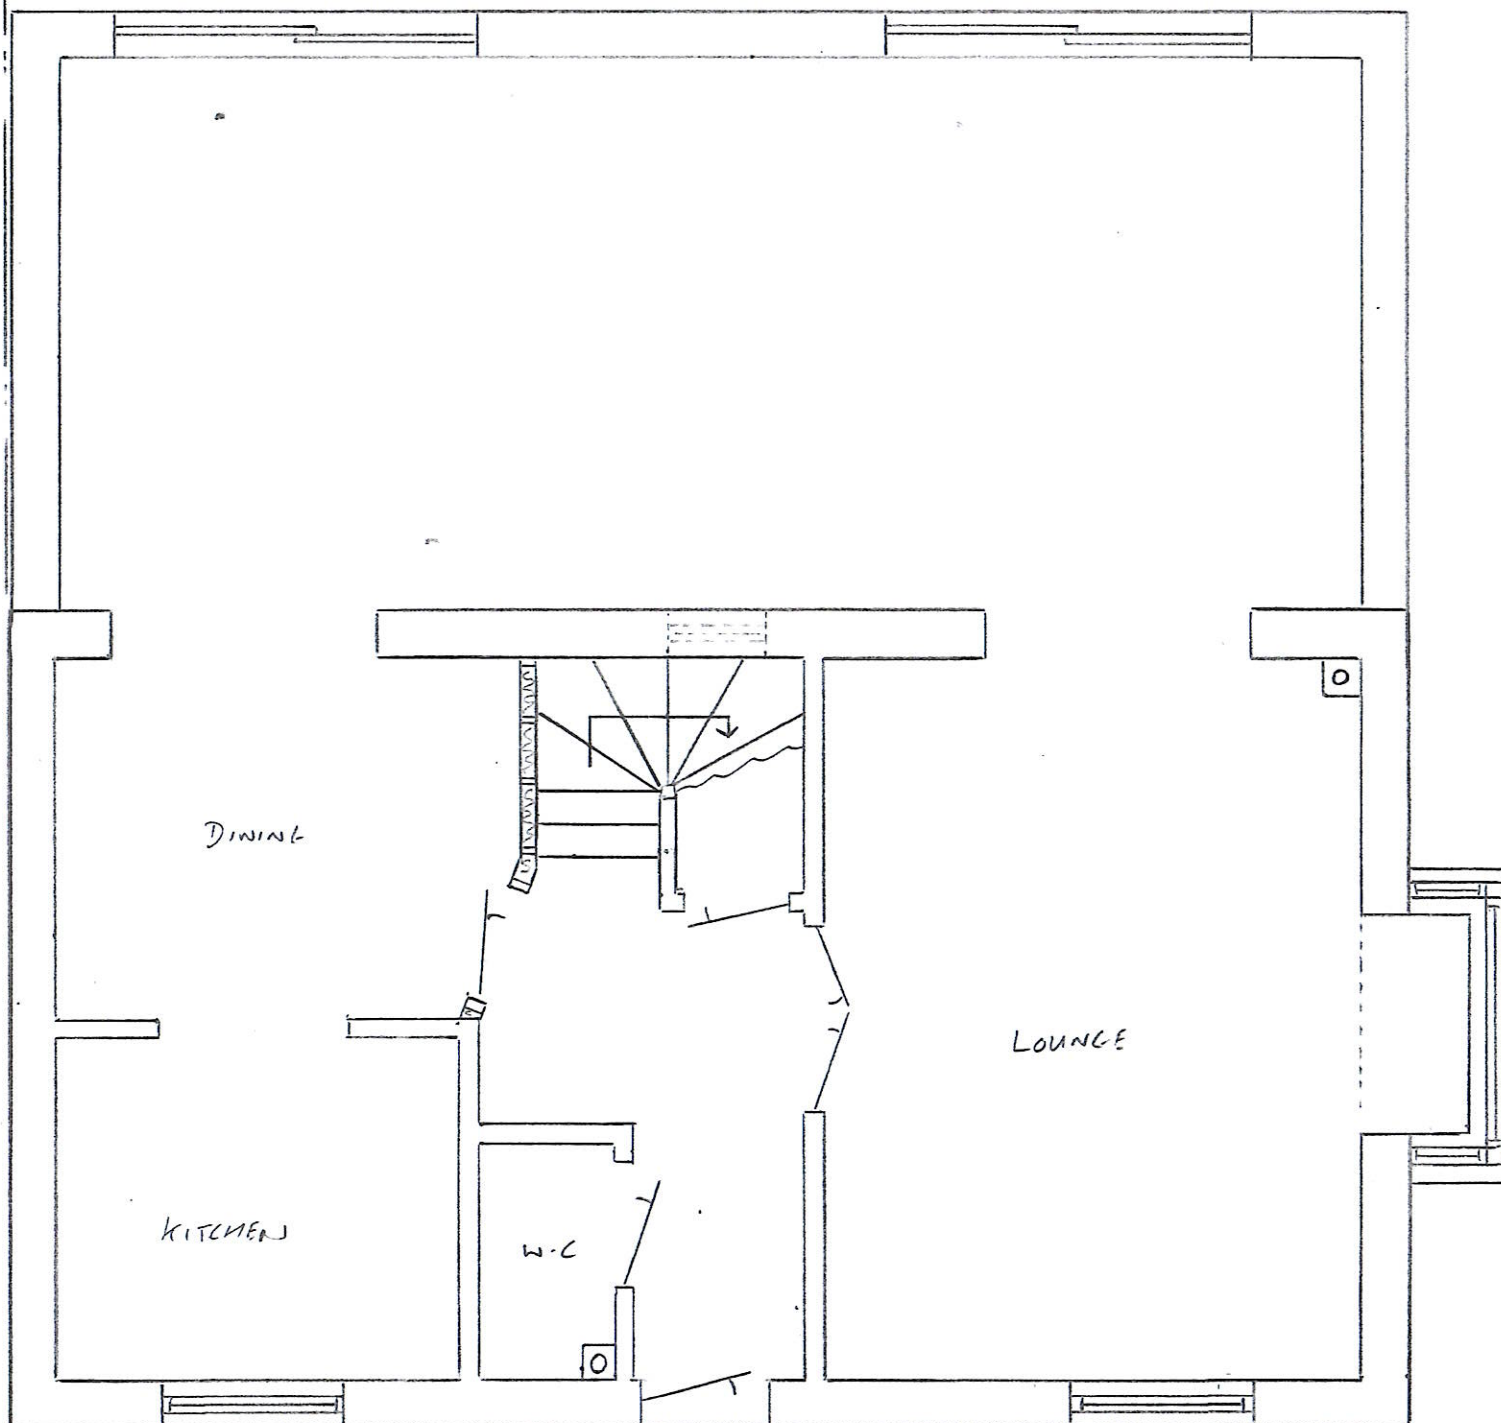


Rev.	Ammendments	By
Drawing Title EXISTING GROUND FLOOR PLAN (AFTER P.D.)		
Project address 49 ASPEN GROVE PINNER HAS 2NL		
Jan Oakes & Assoc. Structural Design Consultants 31 Brunswick Grove London, N11 1HN		
Tel: 07861 396678 E Mail: ianoakes@aol.com		
Date	Scales	Drawn By
11/24	1:50 @ A3	1120
Job No.	Drg No.	Rev.
2172	102	

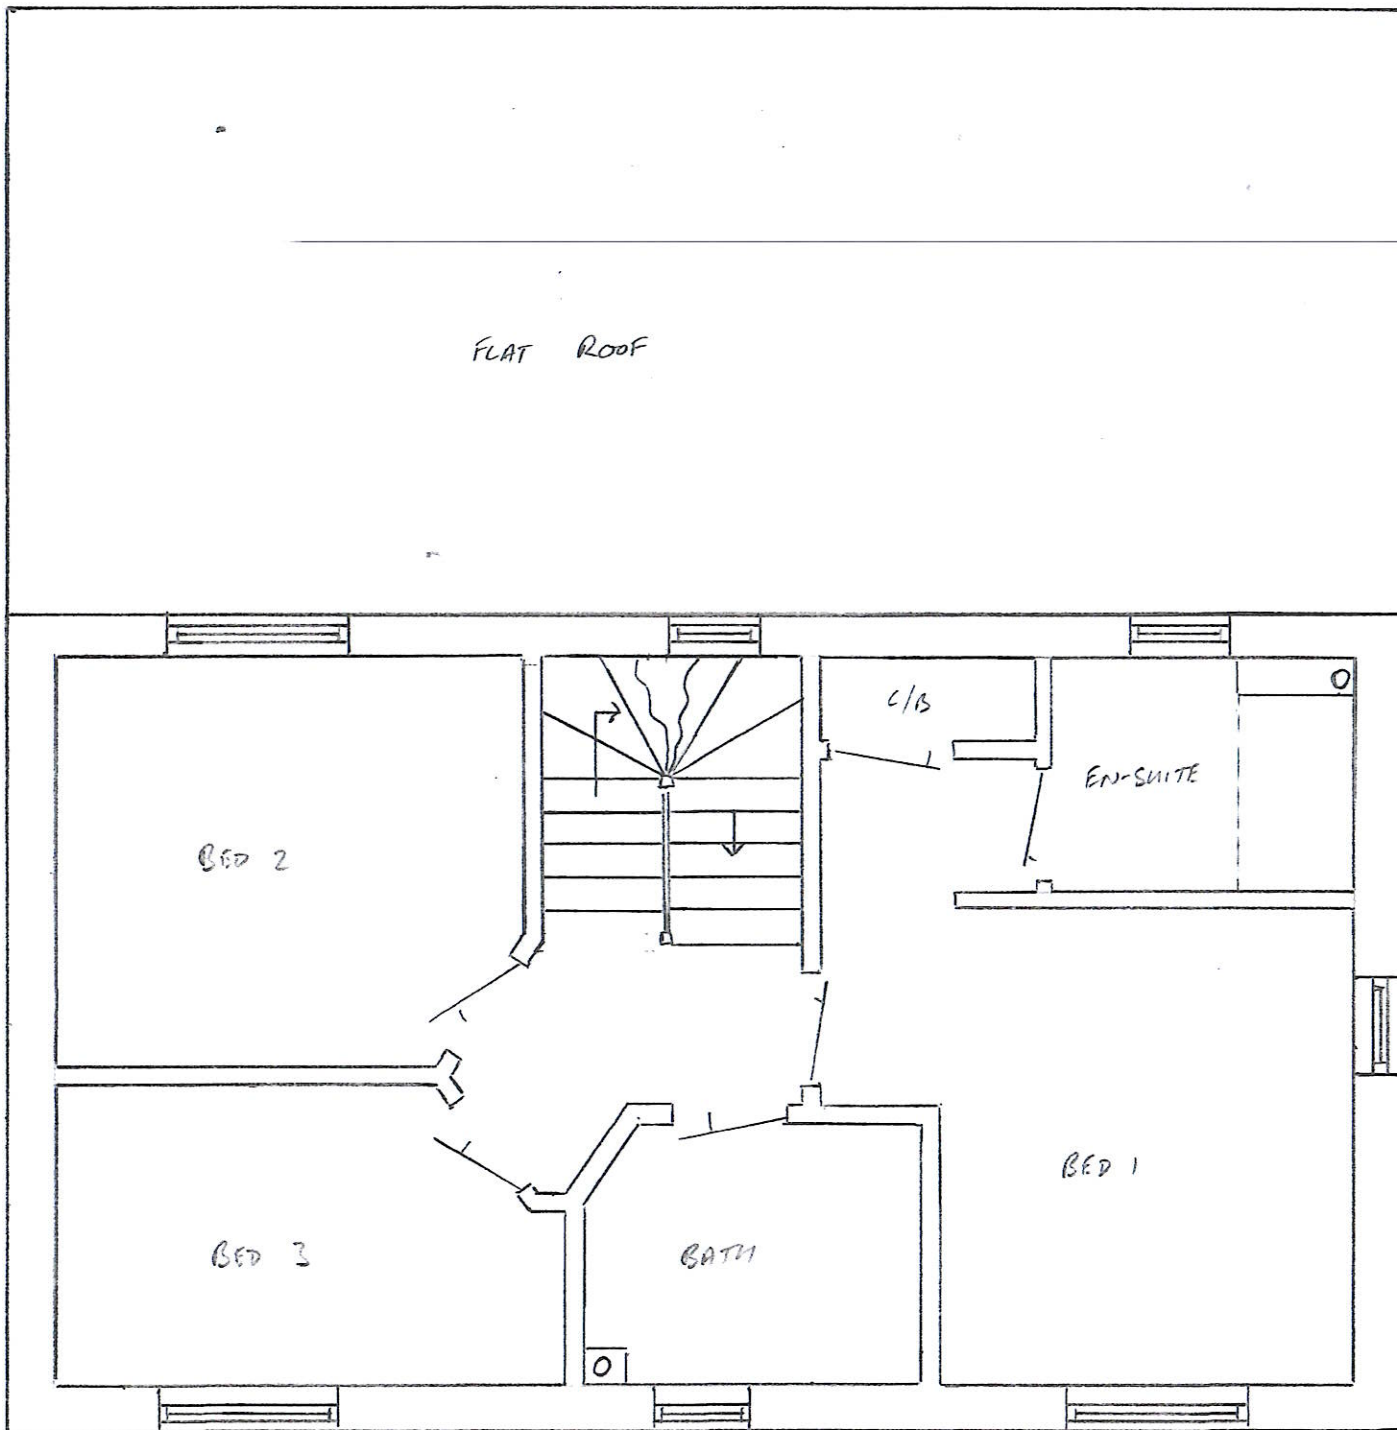

Rev.	Ammendments	By
Drawing Title EXISTING FIRST FLOOR PLAN (AFTER P.D.)		
Project address 49 ASPEN GROVE PINNER HAS 2NL		
Jan Oakes & Assoc. Structural Design Consultants 31 Brunswick Grove London, N11 1HN		
Tel: 07861 396678 E Mail: ianoakes@aol.com		
Date	Scales	Drawn By
11/24	1:50 @ A3	120
Job No.	Drg No.	Rev.
2172	103	


BOUNDARY

SINGLE STOREY FLAT ROOF

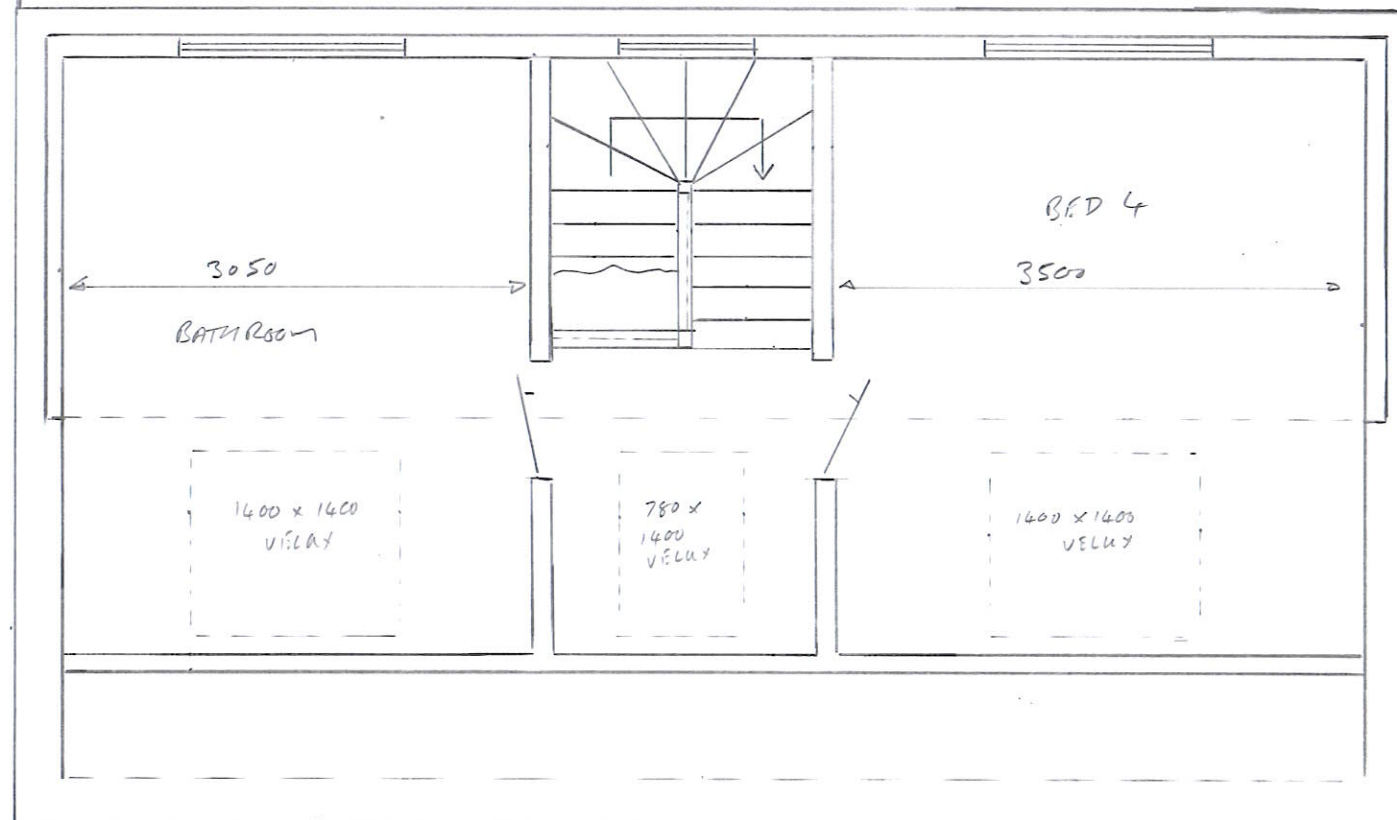


BOUNDARY

Rev.	Ammendments	By
Drawing Title LOFT PLAN AFTER COMPLETION OF PERMITTED DEVELOPMENT		
Project address 49 ASPEN GROVE PINNER HAS 2NL		
Jan Oakes & Assoc. Structural Design Consultants 31 Brunswick Grove London, N11 1HN		
Tel: 07861 396678 E Mail: ianoakes@aol.com		
Date 11/24	Scales 1:50 @ A3	Drawn By IRO
Job No. 2172	Drg No. 104	Rev.

 

ST VINCENTS NURSING HOME

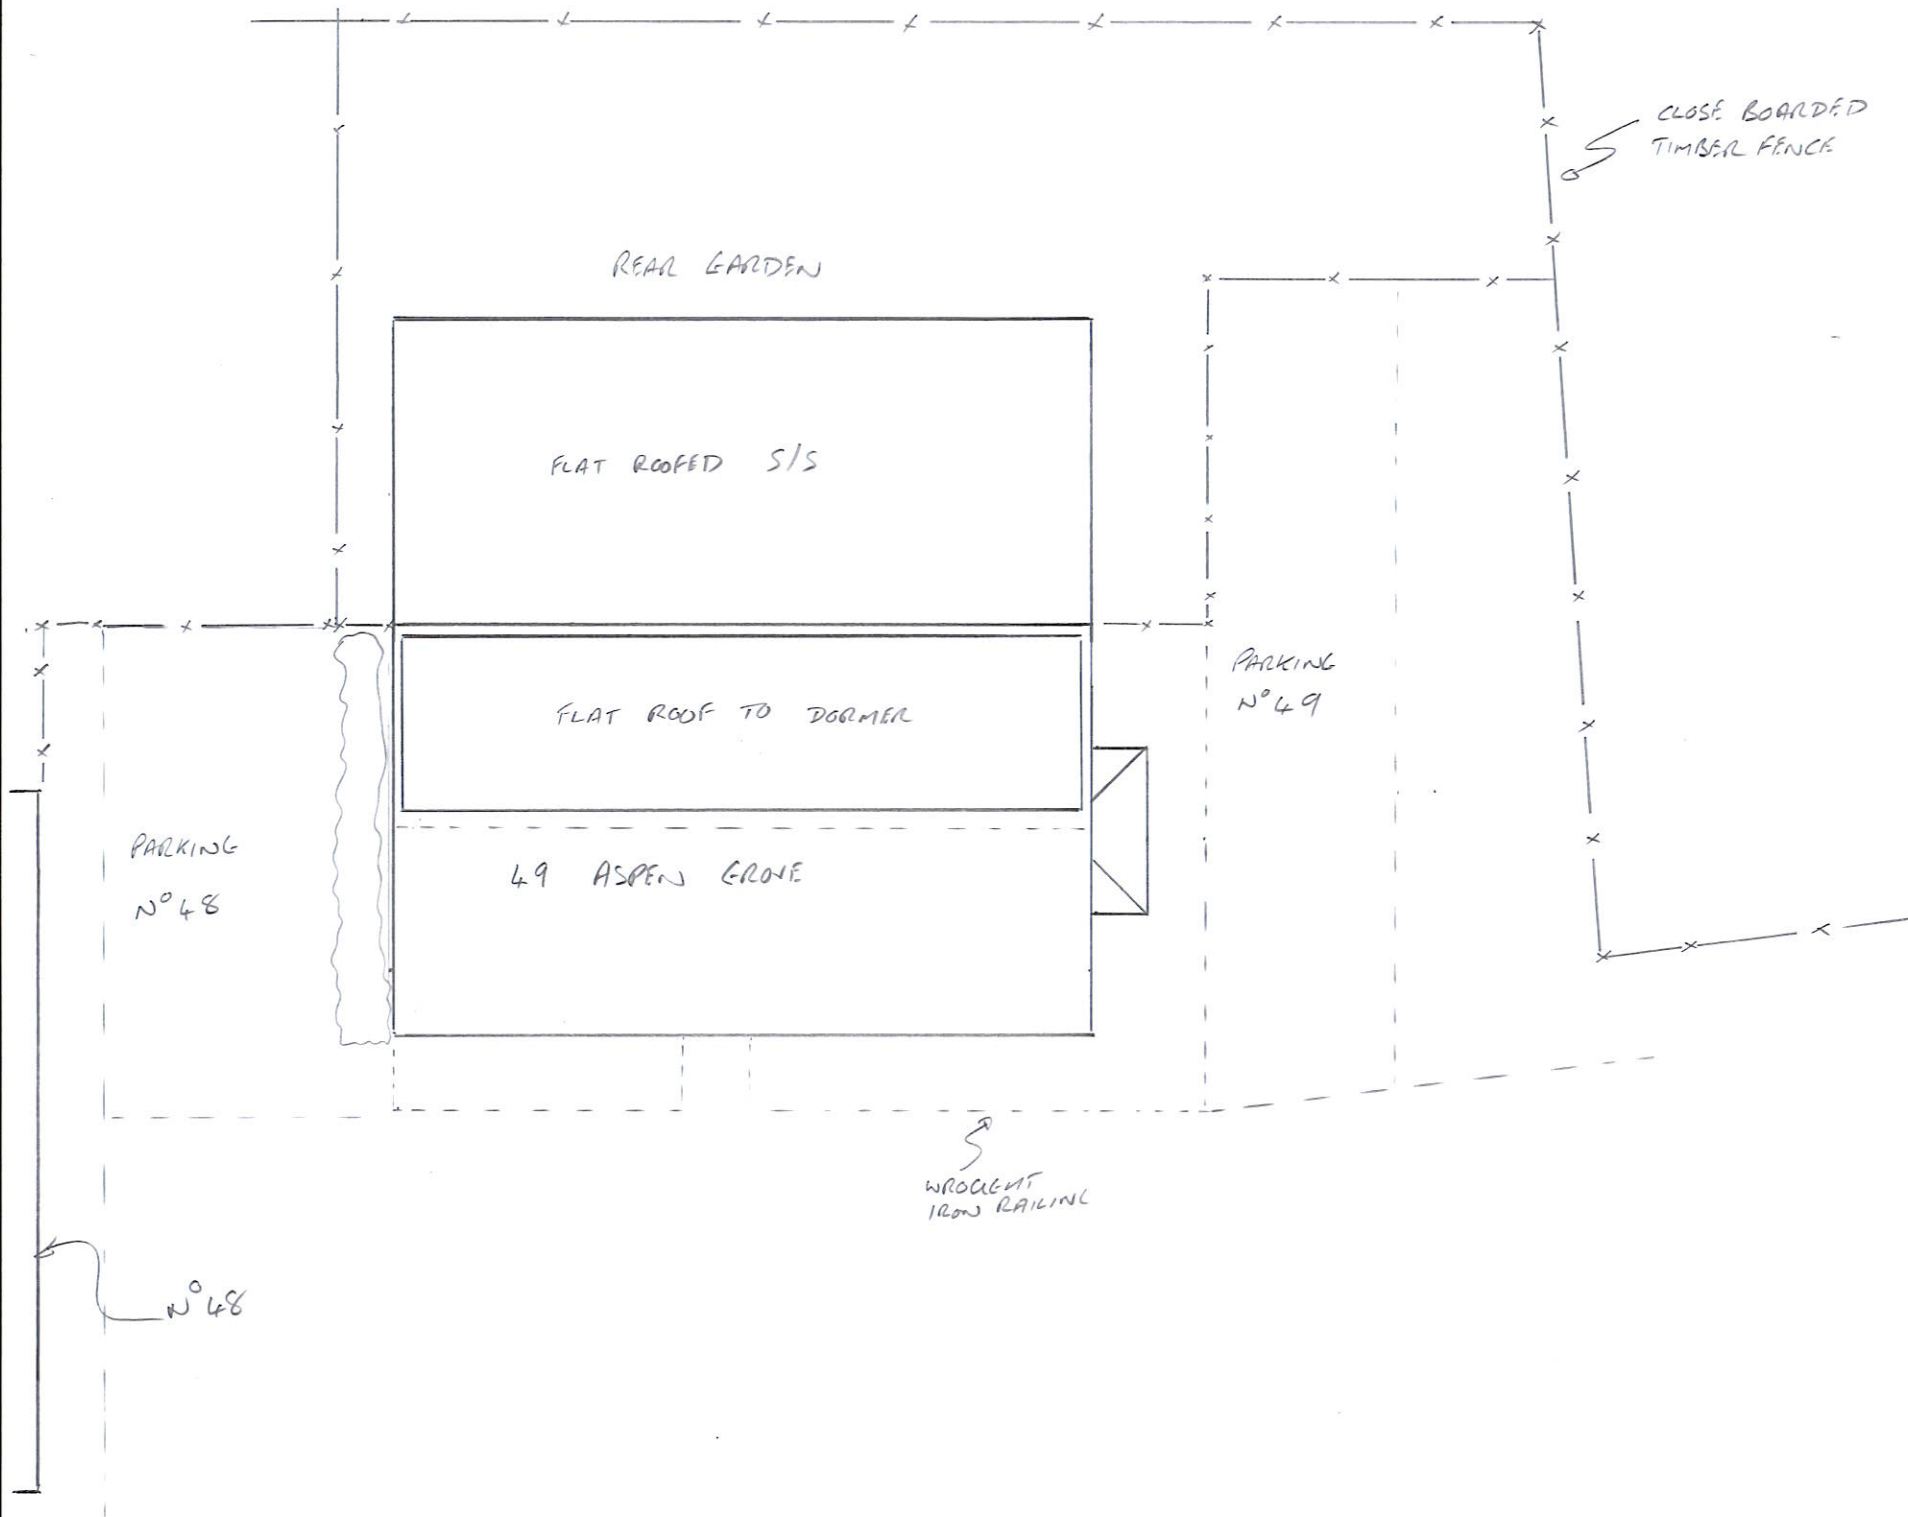

Rev.	Ammendments	By
Drawing Title BLOCK PLAN OF SITE AFTER COMPLETION OF P.D.		
Project address 49 ASPEN GROVE PINNER HA 5 2NL		
Jan Oakes & Assoc. Structural Design Consultants 31 Brunswick Grove London, N11 1HN		
Tel: 07861 396678 E Mail: ianoakes@aol.com		
Date	Scales	Drawn By
DEC 24	1:100 @ A3	110
Job No.	Drg No.	Rev.
2172	105	