





FRONT ELEVATION

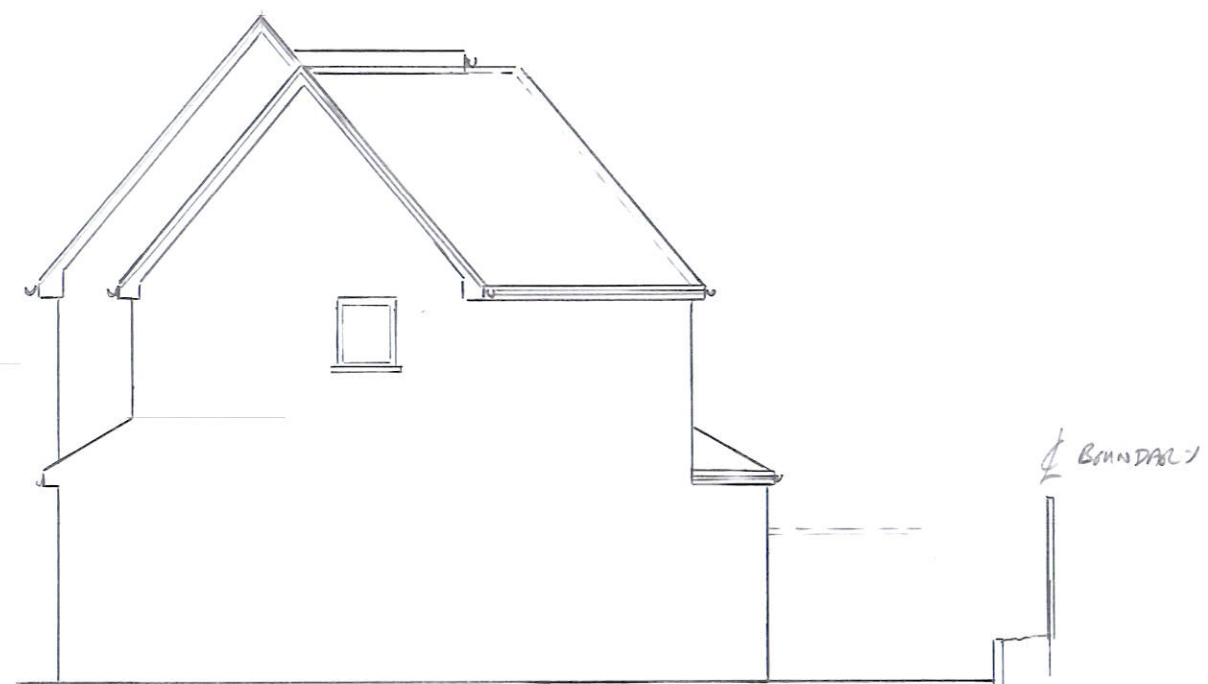


RIGHT FLANK




REAR ELEVATION

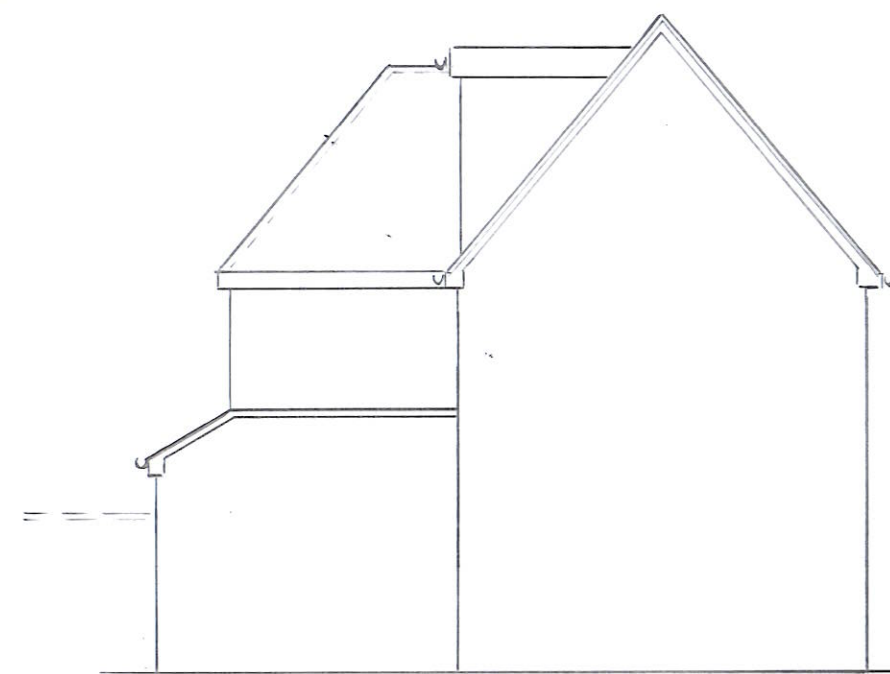


LEFT FLANK

 



Rev.	Ammendments	By
Drawing Title PROPOSED ELEVATIONS		
Project address 49 ASPEN GROVE PINNER HA5 2NL		
Jan Oakes & Assoc. Structural Design Consultants 31 Brunswick Grove London, N11 1HN		
Tel: 07861 396678 E Mail: ianoakes@aol.com		
Date	Scales	Drawn By
DEC 24	1:100 @ A3	1/16
Job No.	Drg No.	Rev.
2172	201	

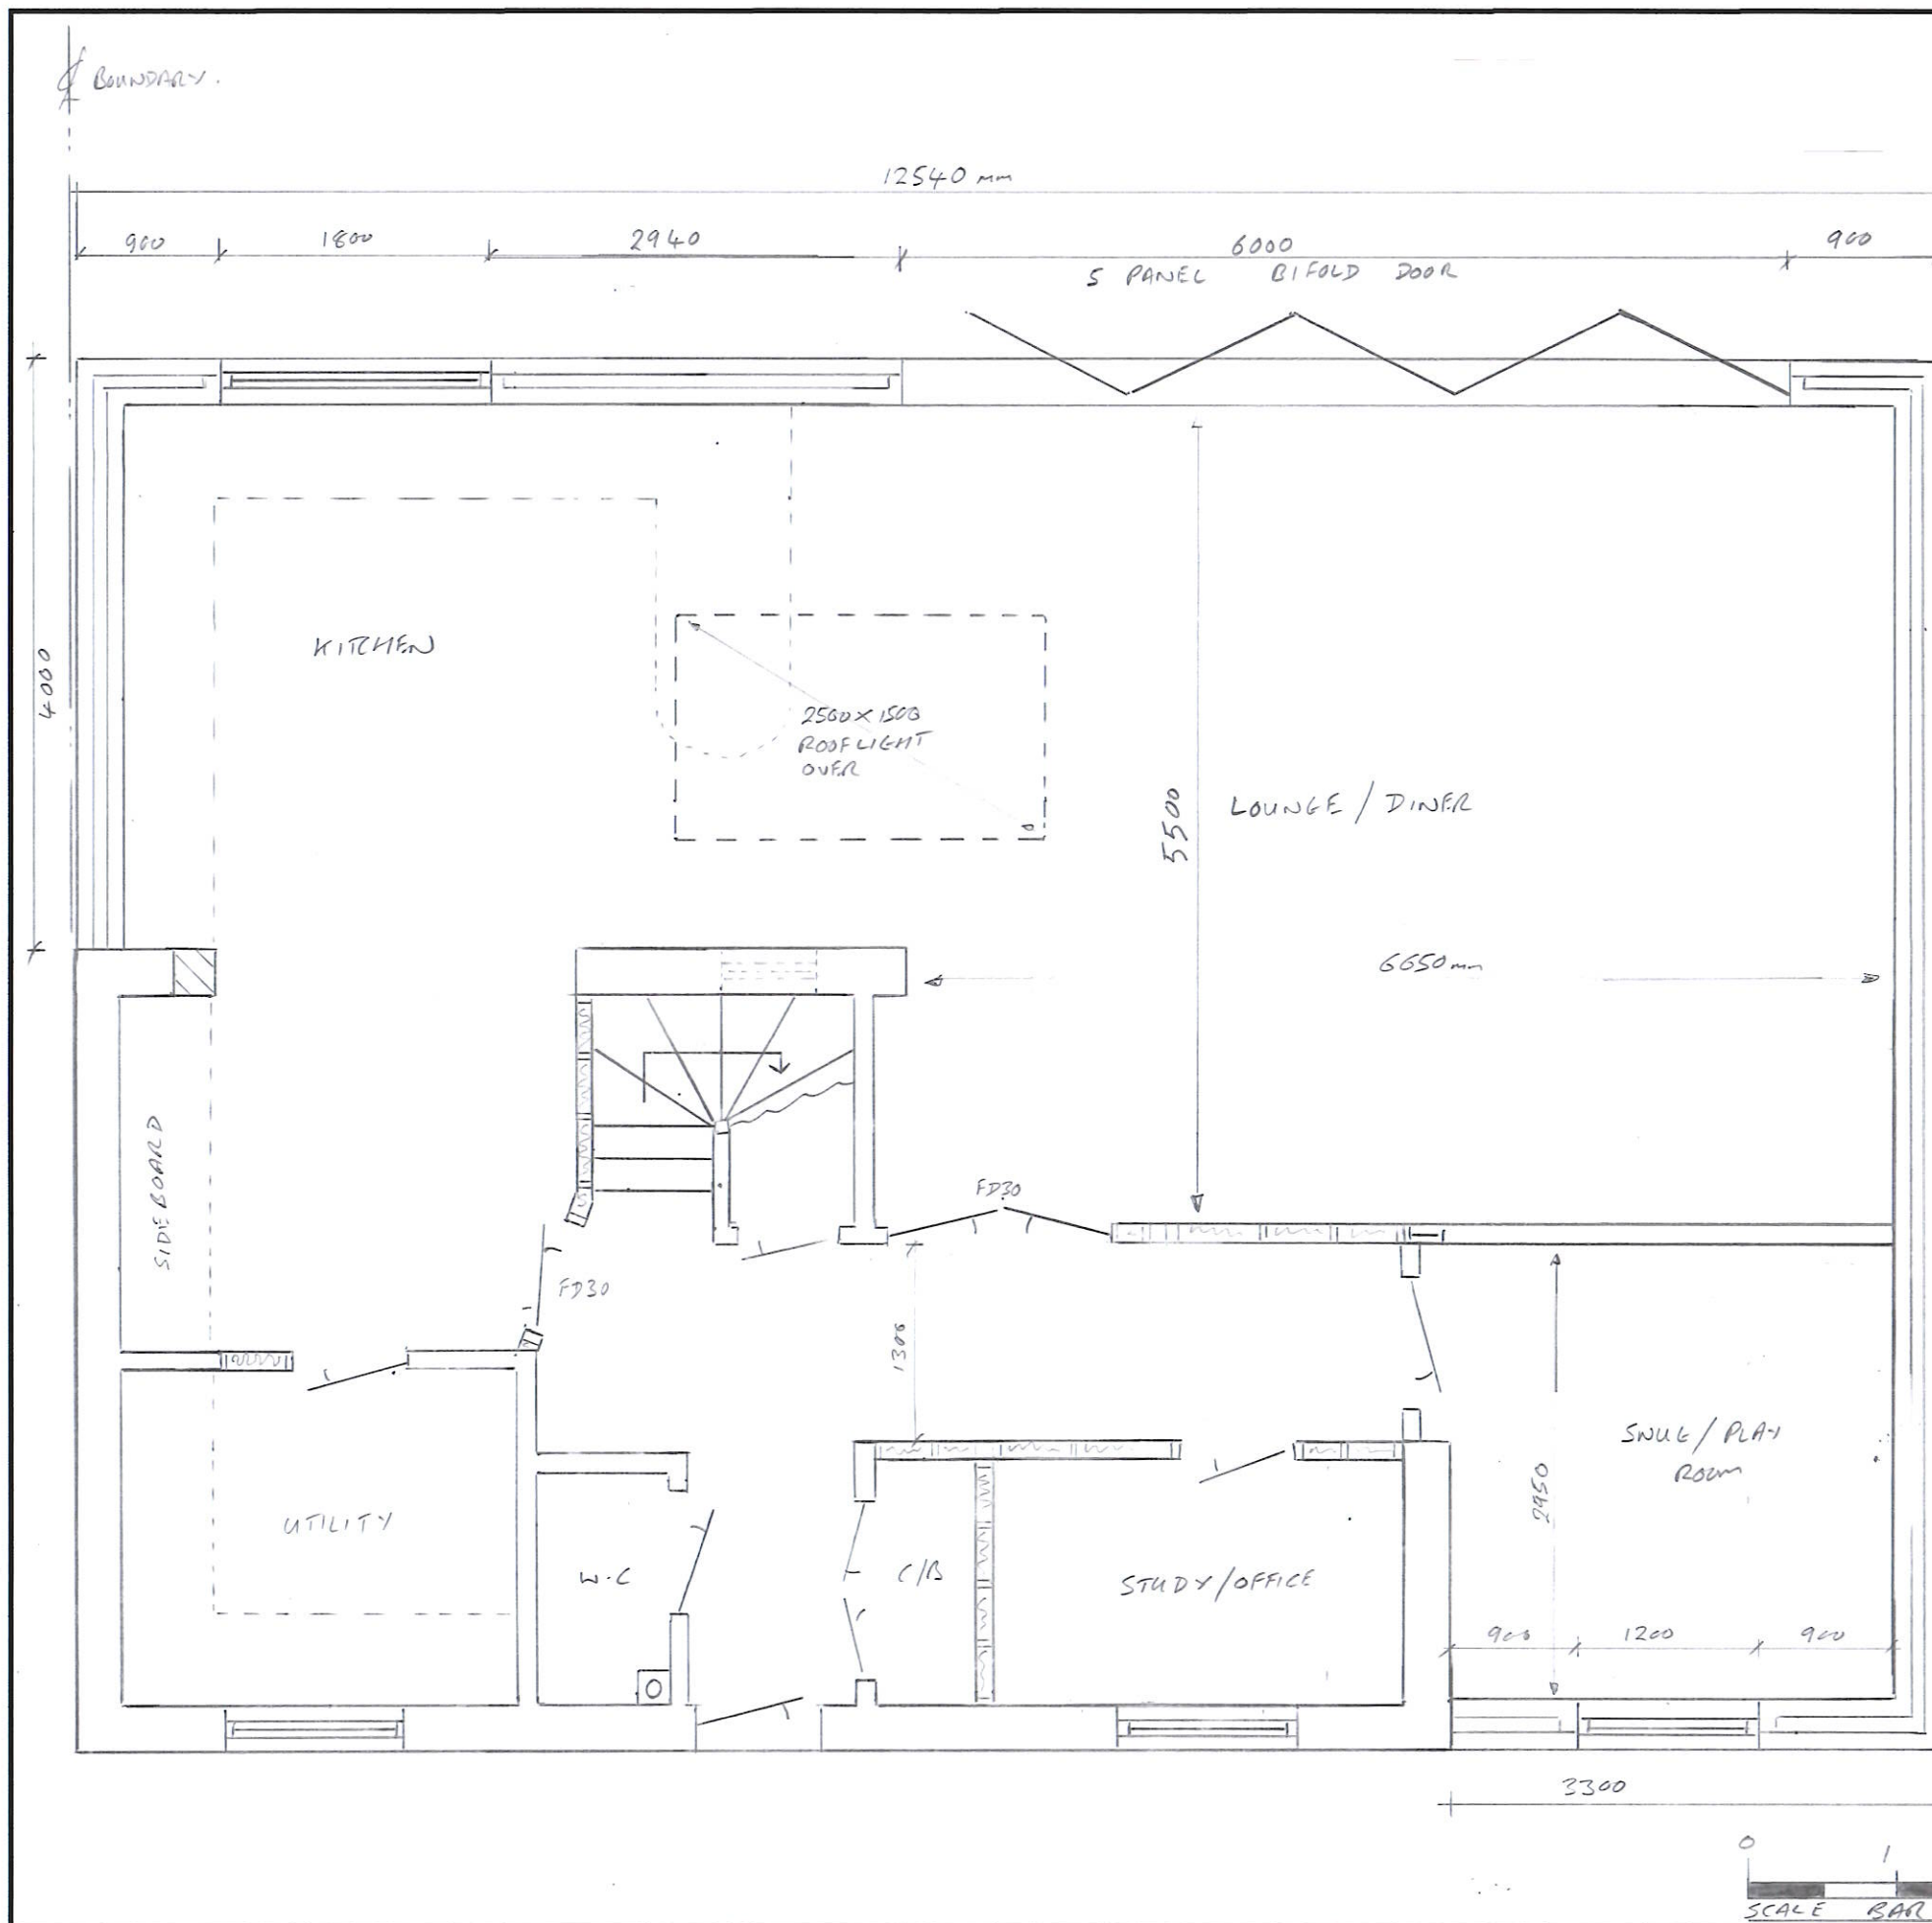

A LAYOUT REVISED 1/00		
Rev.	Amendments	By
Drawing Title PROPOSED GROUND FLOOR PLAN		
Project address 49 ASPEN GROVE PINNER HAS 2NL		
Ian Oakes & Assoc. Structural Design Consultants 31 Brunswick Grove London, N11 1HN		
Tel: 07861 396678 E Mail: ianoakes@aol.com		
Date 11/24	Scales 1:50 @ A3	Drawn By IRO
Job No. 2172	Drg No. 202	Rev. A

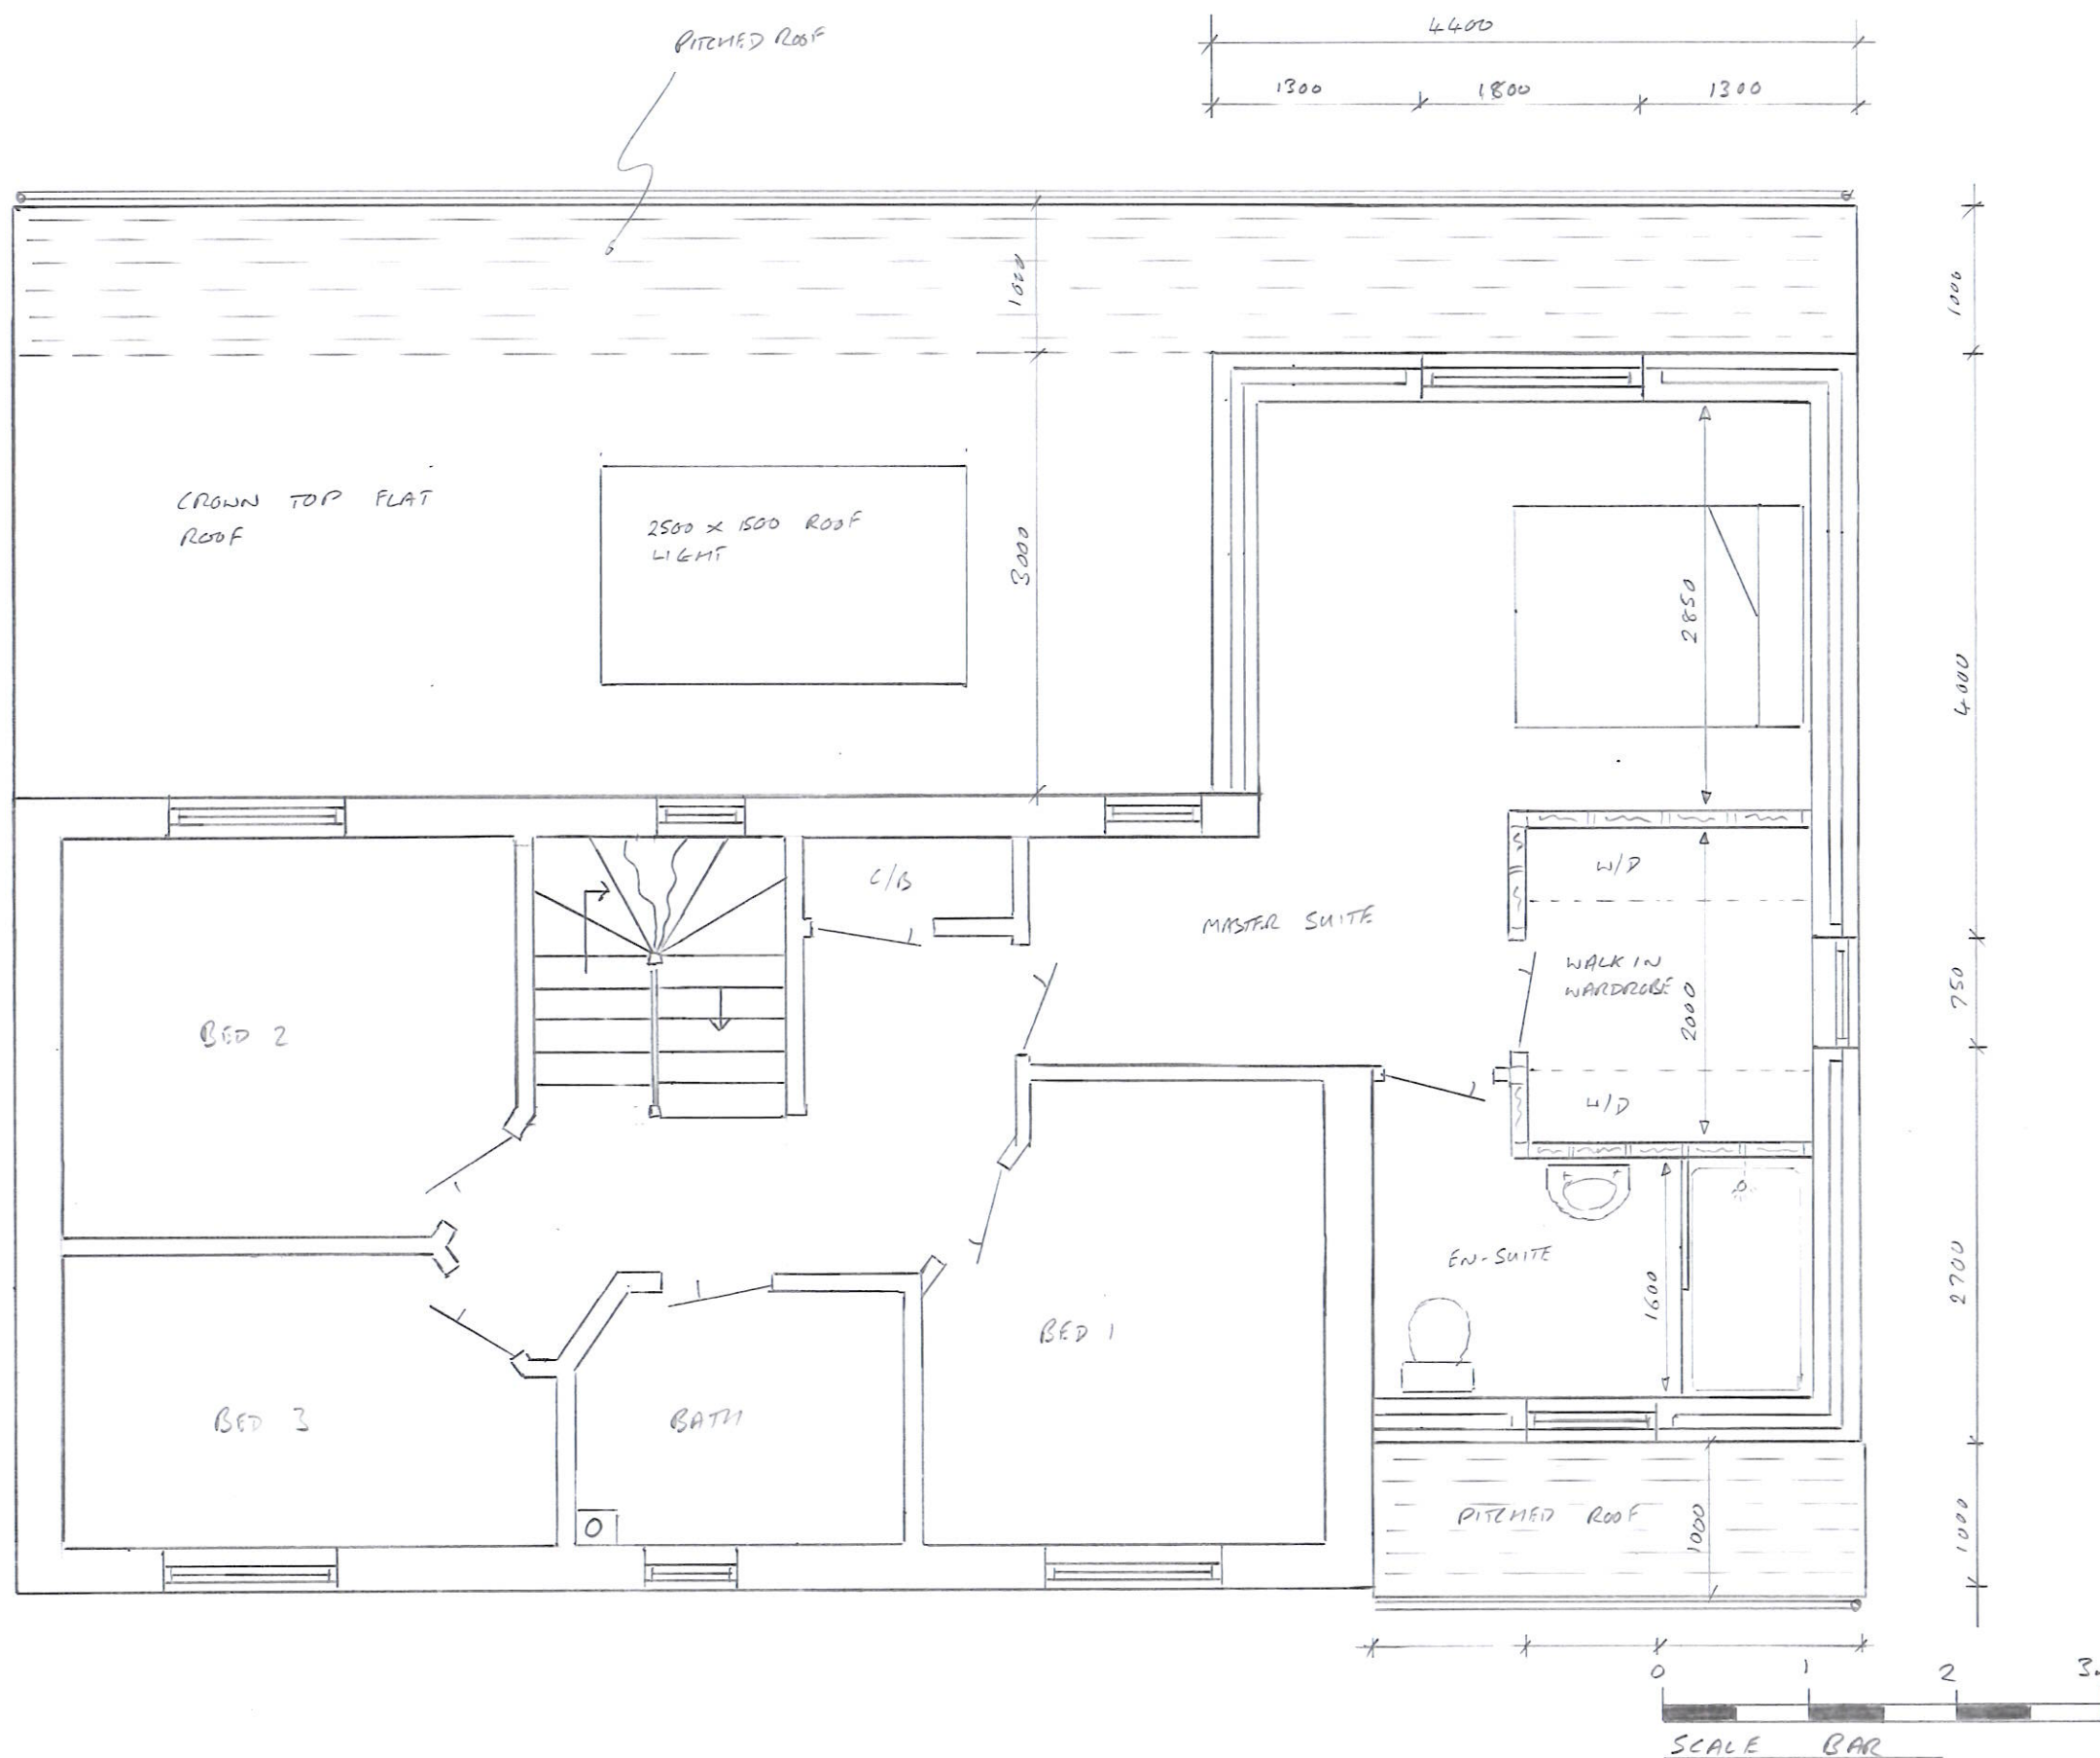


A		
ROOFLIGHT ADDED MASTER SUITE REVISED 1/20		
Rev.	Ammendments	By
Drawing Title		
PROPOSED FIRST FLOOR PLAN		
Project address		
49 ASPEN GROVE PINNER MAY 2ND		
Ian Oakes & Assoc. Structural Design Consultants 31 Brunswick Grove London, N11 1HN		
Tel: 07861 396678 E Mail: ianoakes@aol.com		
Date	Scales	Drawn By
11/24	1:50 @ A3	1/20
Job No.	Drg No.	Rev.
2172	203	A

 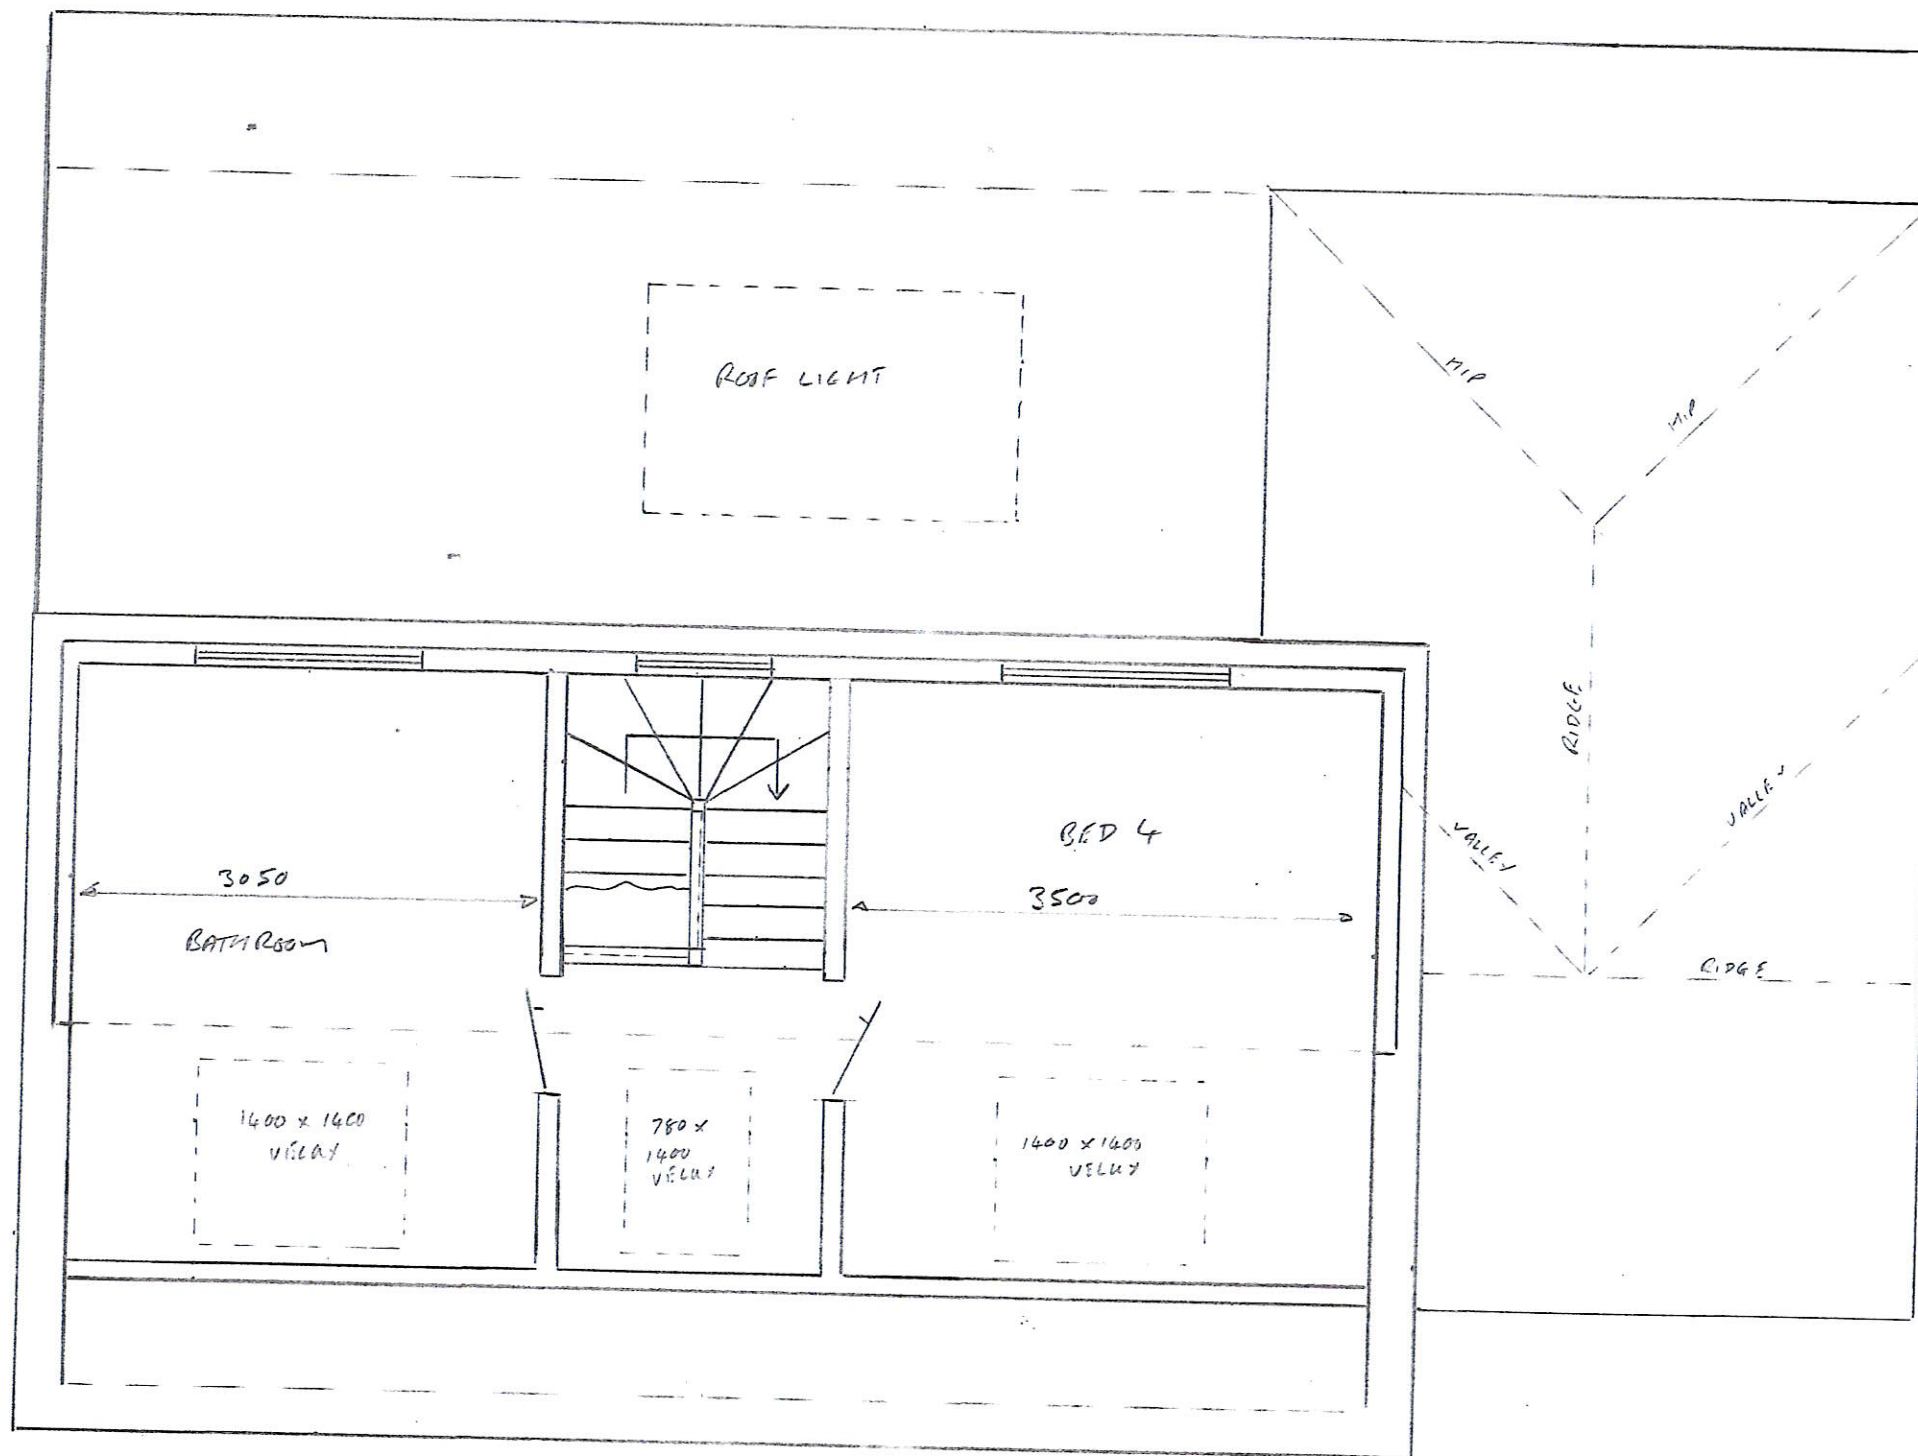

A ROOF LIGHT ADDED 10		
Rev.	Ammendments	By
Drawing Title PROPOSED LOFT PLAN		
Project address 49 ASPEN GROVE PINNER HAS 2NL		
Ian Oakes & Assoc. Structural Design Consultants 31 Brunswick Grove London, N11 1HN		
Tel: 07861 396678 E Mail: ianoakes@aol.com		
Date 11/24	Scales 1:50 @ A3	Drawn By IRO
Job No. 2172	Drg No. 204	Rev. A

ST VINCENTS NURSING HOME

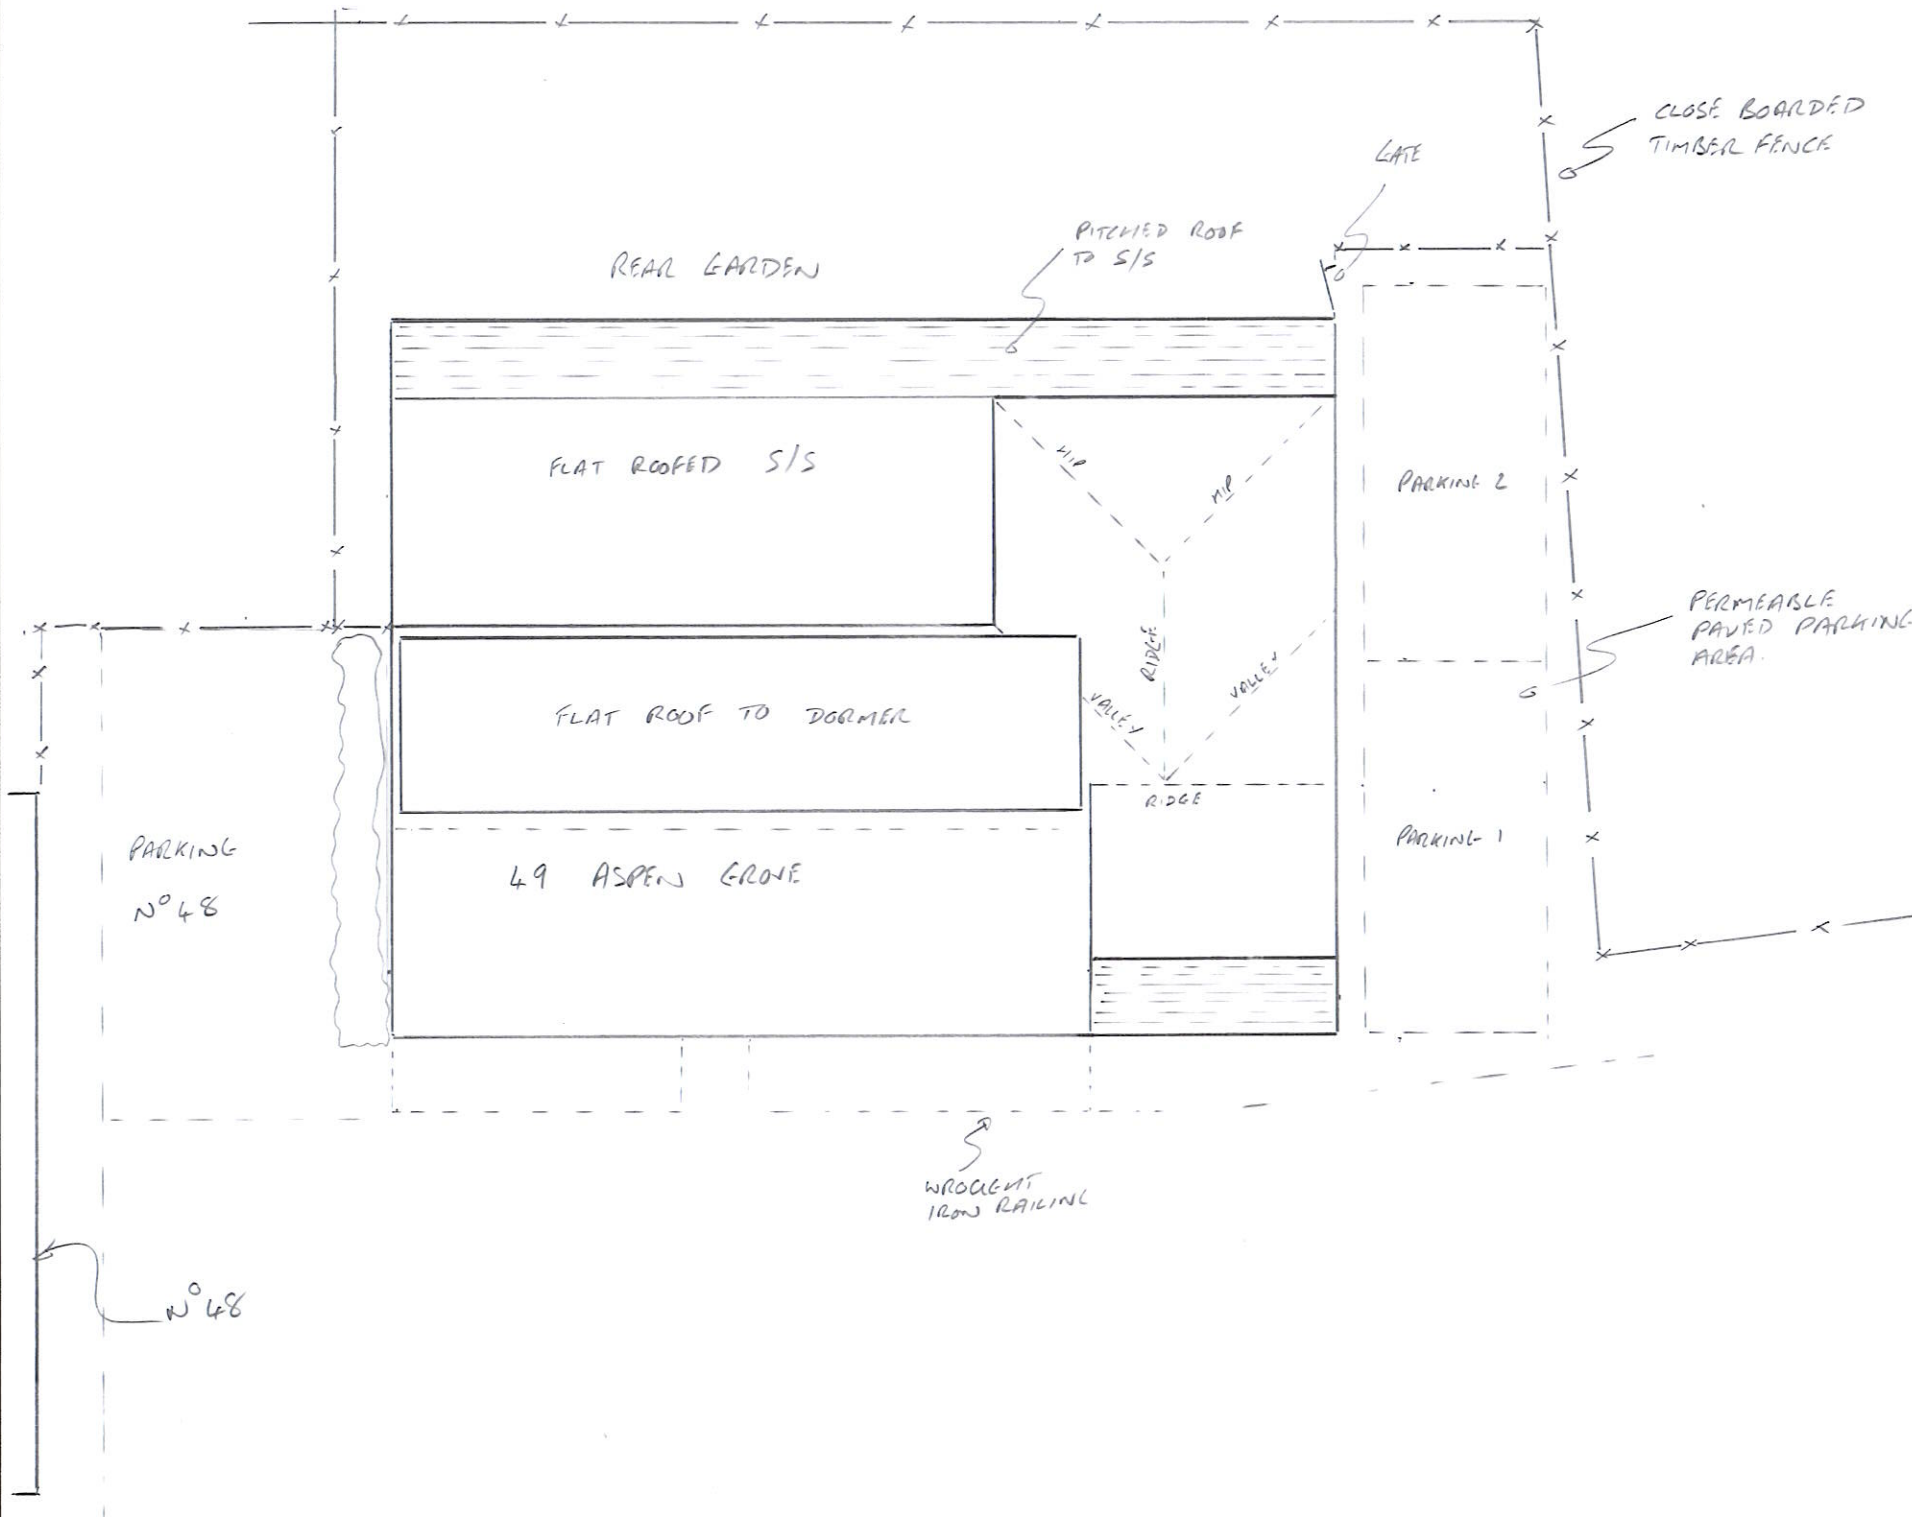

Rev.	Ammendments	By
Drawing Title PROPOSED BLOCK PLAN OF SITE		
Project address 49 ASPEN GROVE PINNER HA5 2NL		
Ian Oakes & Assoc. Structural Design Consultants 31 Brunswick Grove London, N11 1HN Tel: 07861 396678 E Mail: ianoakes@aol.com		
Date DEC 24	Scales 1:100 @ A3	Drawn By IRO
Job No. 2172	Drg No. 205	Rev.

