




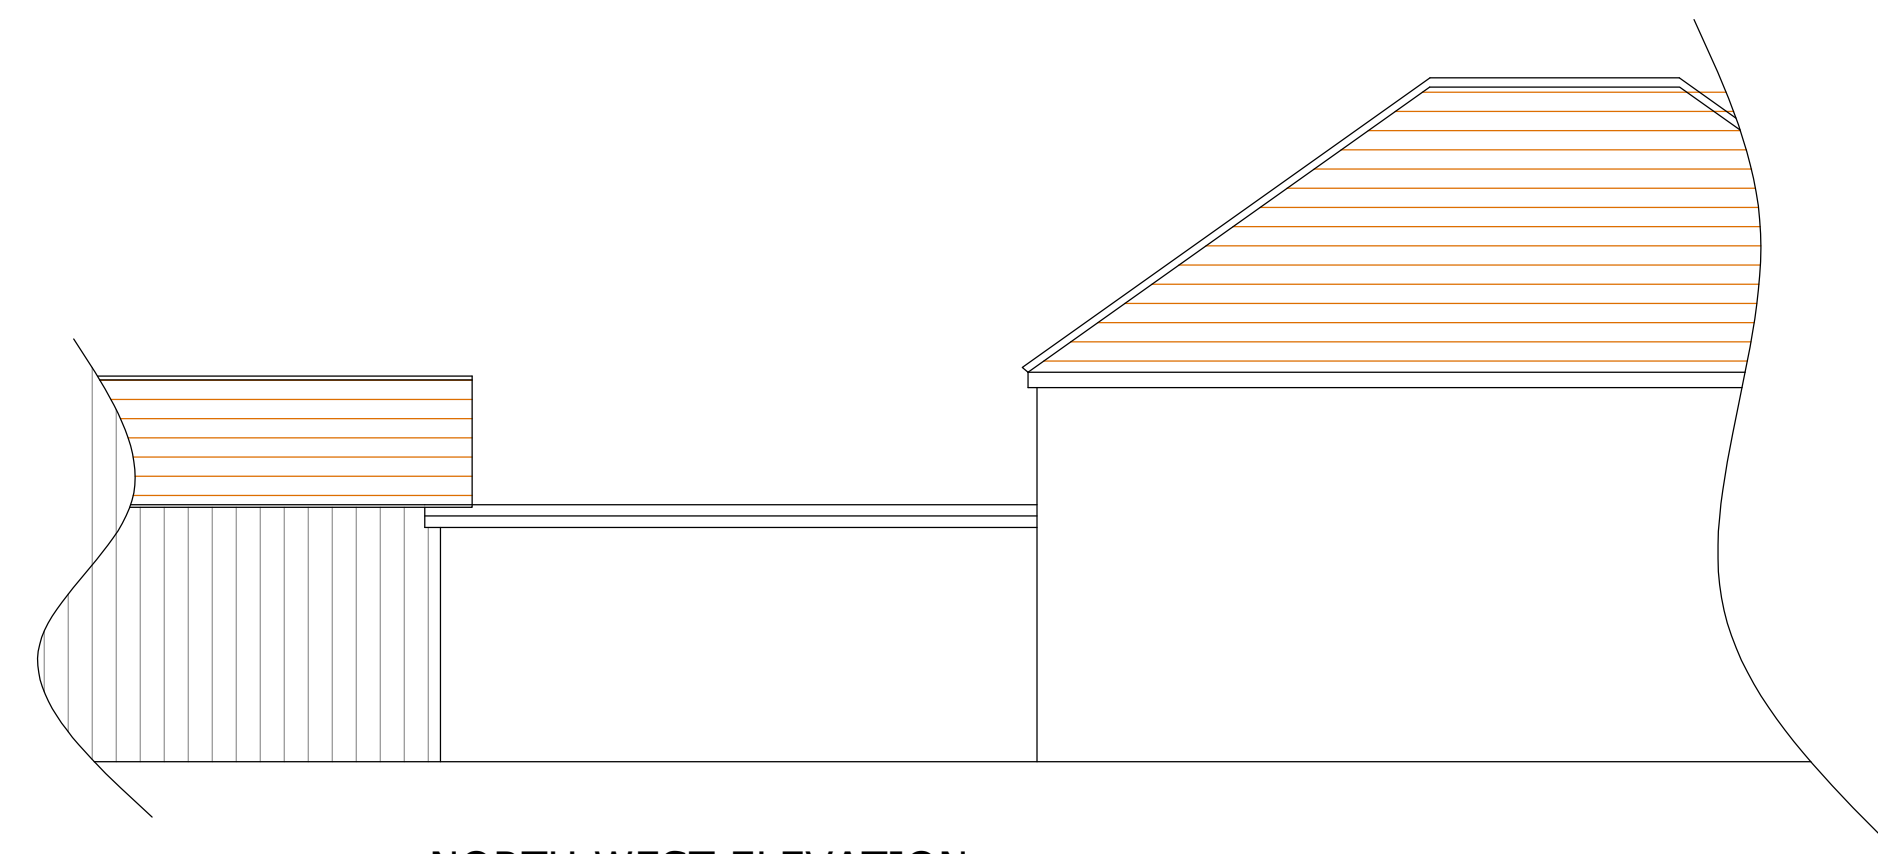

SOUTH EAST ELEVATION

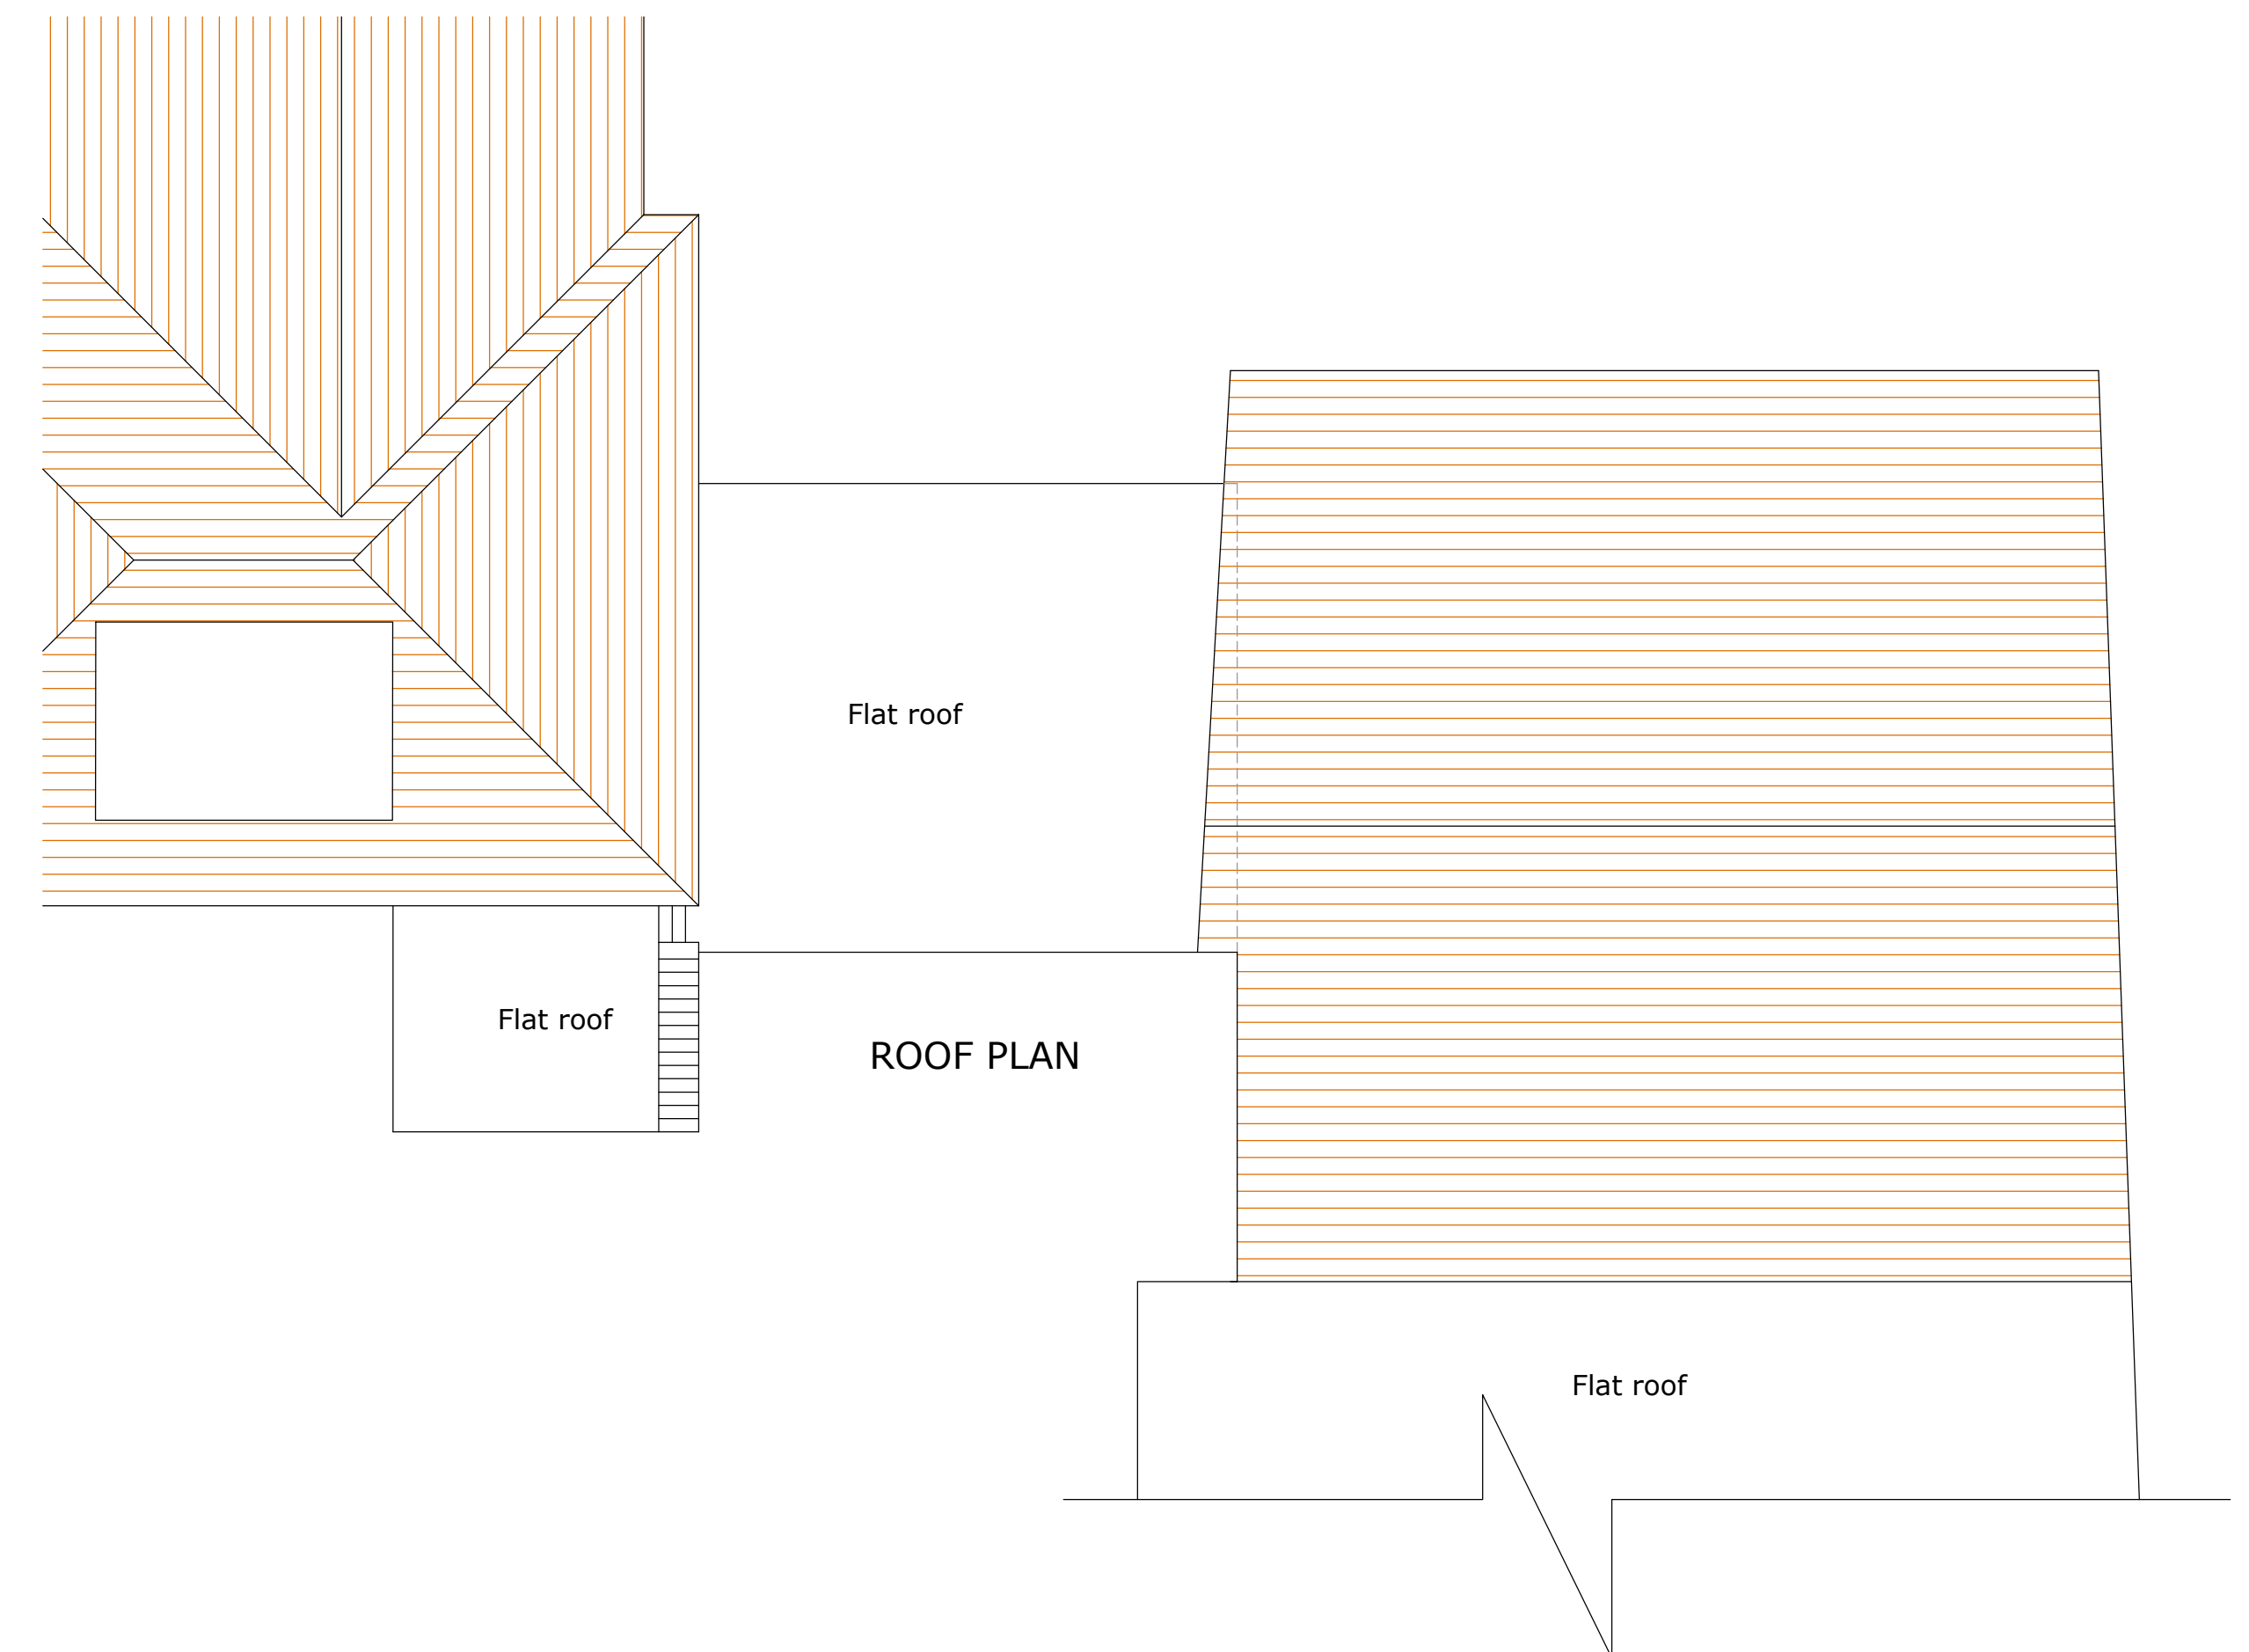


NORTH WEST ELEVATION

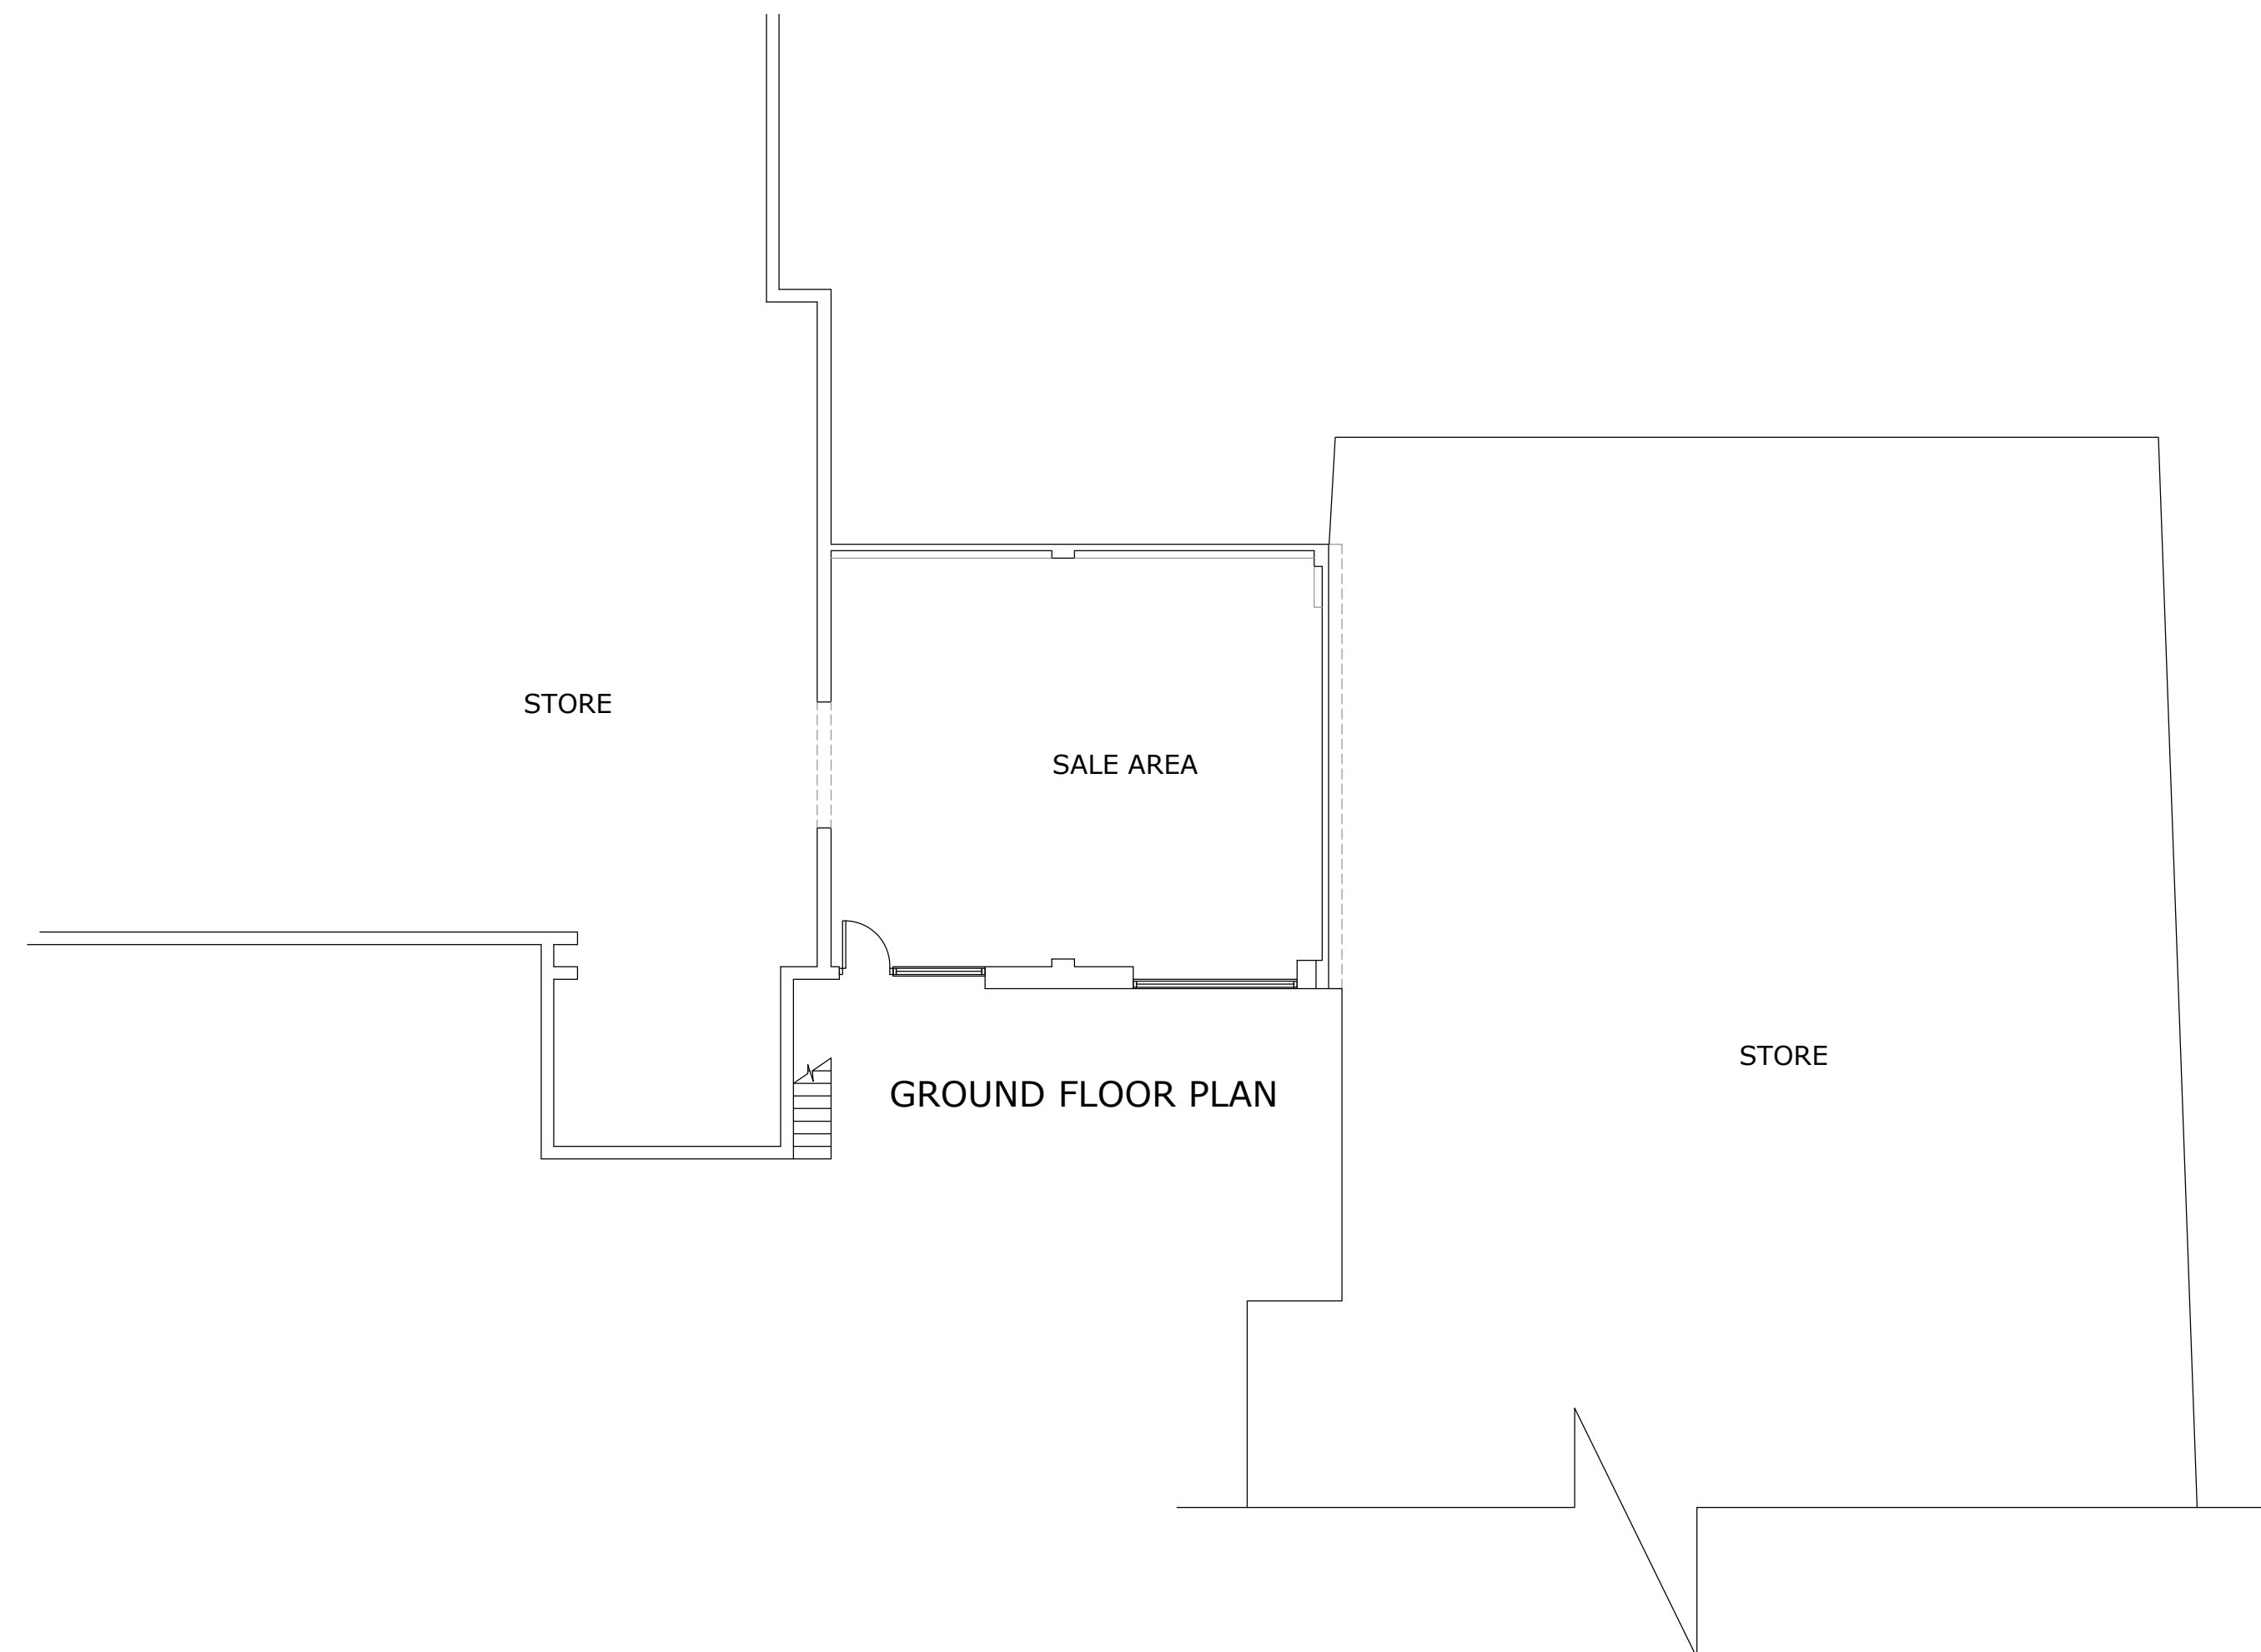

EXISTING FLOOR PLANS AND ELEVATIONS

**CAMERTOWN BUILDER MERCHANTS LTD,
COLHAM GREEN ROAD, UXBRIDGE UB8 3QQ**

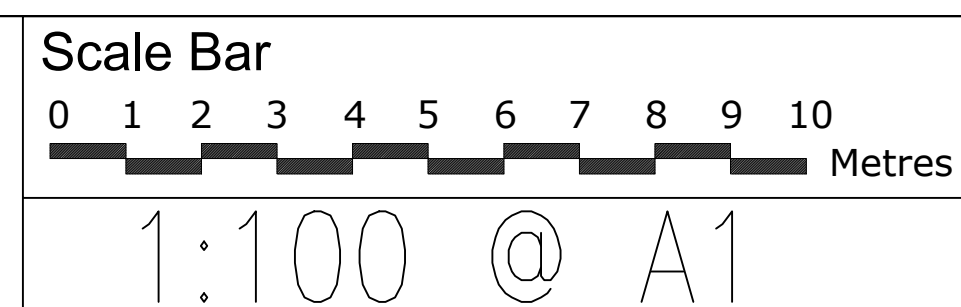

THE GILLETT MACLEOD PARTNERSHIP
Chartered Architects & Town Planning Consultants
1 High Road Old Eastcote Pinner Middlesex HA5 2EW tel. 0208 868 1333

Drg. No. 23/3577/02
Scale 1:100
Date 06/07/23
Drawn by AK

REVISION	
(C)	drawer