



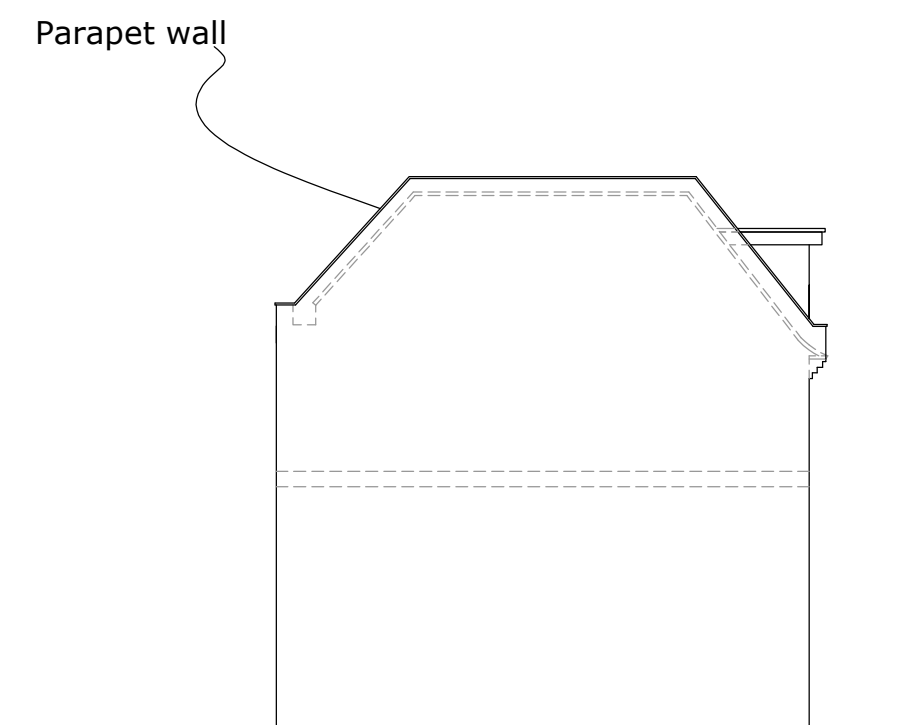


SOUTH EAST ELEVATION

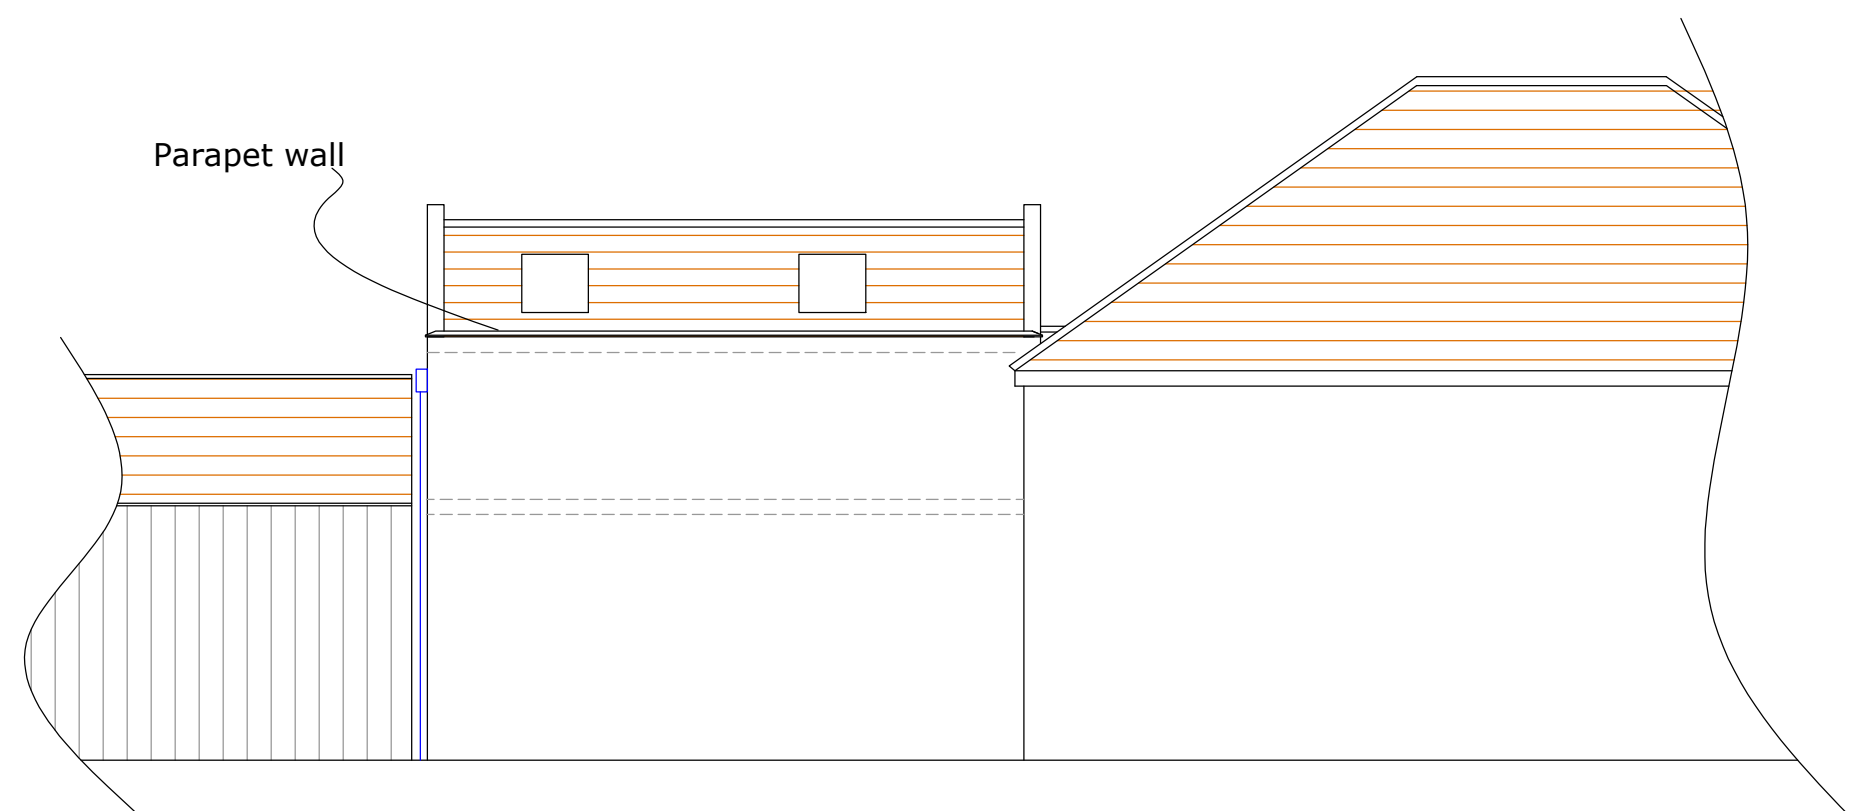

SOUTH WEST ELEVATION



NORTH WEST ELEVATION

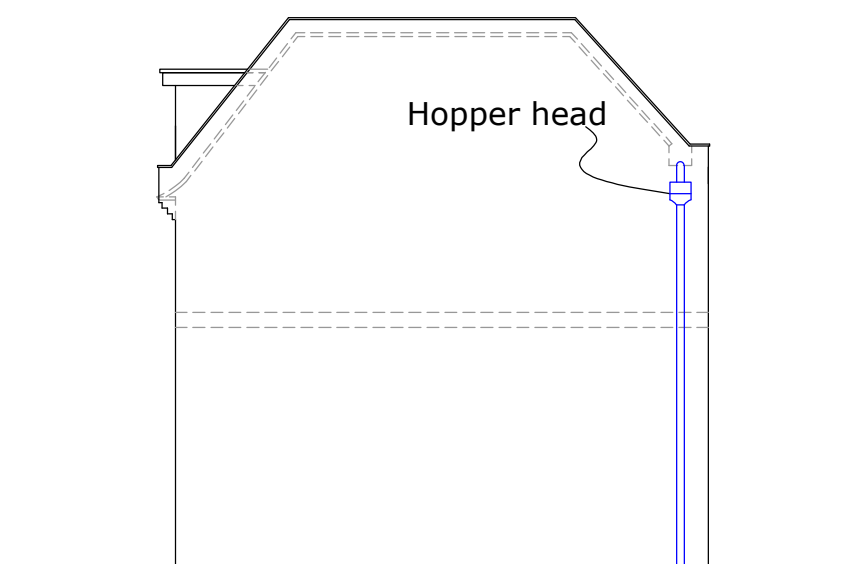

NORTH EAST ELEVATION

PROPOSED ELEVATIONS

**CAMERTOWN BUILDER MERCHANTS LTD,
COLHAM GREEN ROAD, UXBRIDGE UB8 3QQ**

Scale Bar 1:100 @ A2
0 1 2 3 4 5 6 7 8 9 10 Metres



THE GILLETT MACLEOD PARTNERSHIP
Chartered Architects & Town Planning Consultants
1 High Road Old Eastcote Pinner Middlesex HA5 2EW tel. 0208 868 1333

Drg. No. 23/3577/04
Scale 1:100
Date 07/07/23
Drawn by AK

REVISION

© drawer