


PLANNING PORTAL REF/#;

PP.

COUNCIL REF. #.

P.

(S-3/A).

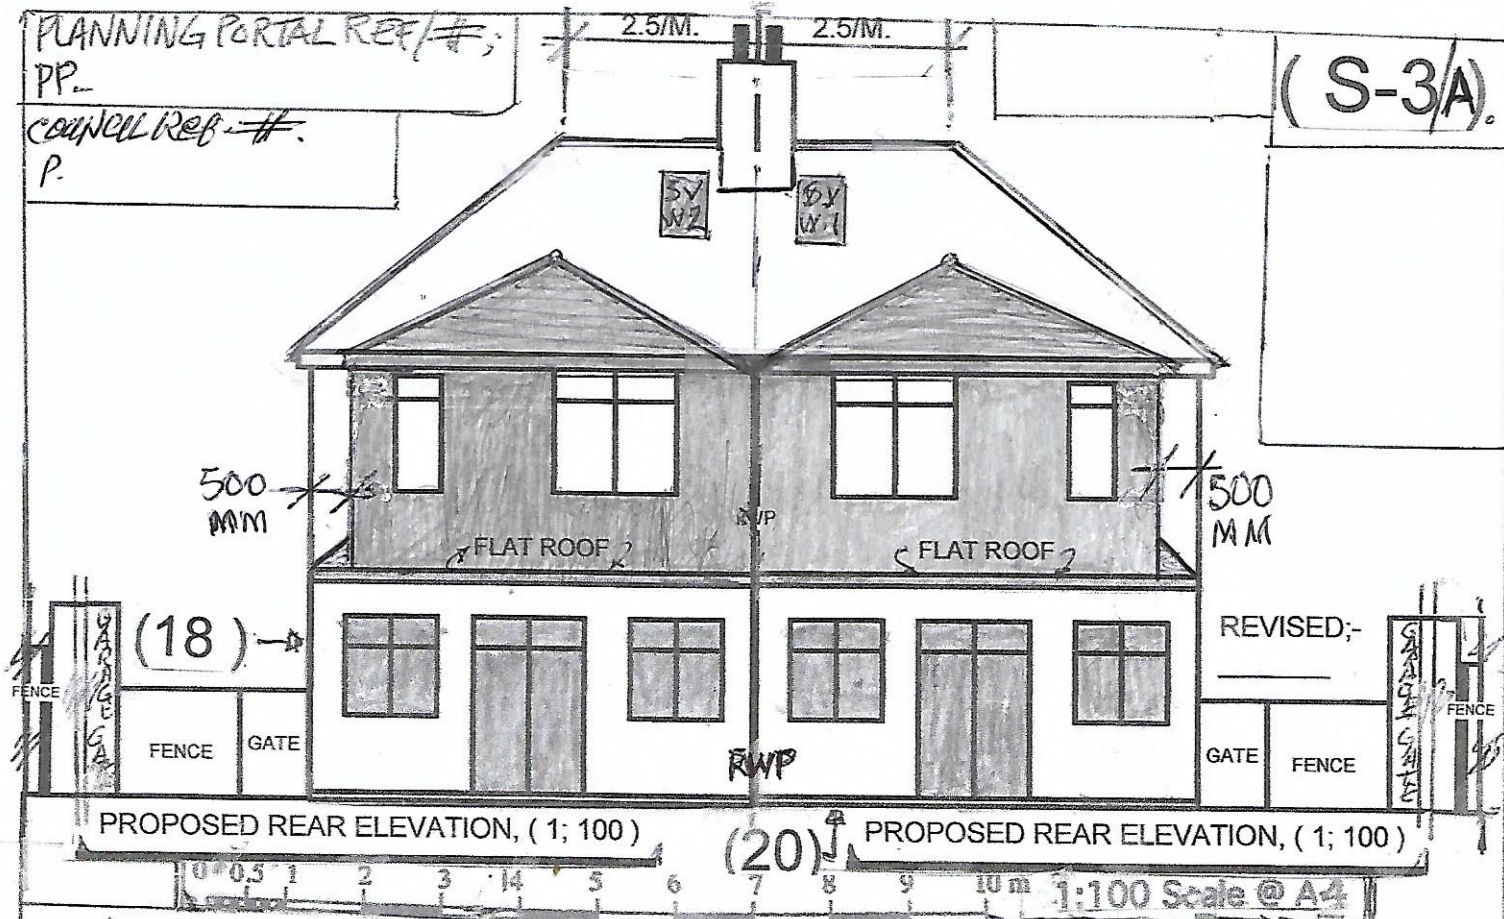

REVISED;-

GATE FENCE

PROPOSED REAR ELEVATION, (1; 100)

PROPOSED REAR ELEVATION, (1; 100)

1:100 Scale @ A4

REAR GARDEN

REAR GARDEN

500mm

PROPOSED FLAT ROOF

PROPOSED FLAT ROOF

BED - 3.

BED - 3.

WINDOW / 2B CLOSED

THIS WINDOW TO BE CLOSED.

BED-2

BED-2

HALL

HALL

BED-1.

BED-1.

BOX/RM-3.

BOX/RM-3.

(20)

C/L.

(1:100) (18)

PROPOSED FIRST (H/18+20) FLOOR PLAN.

DRAW IT

Architectural Technician/Consultant

Mr. Money Qadri

Agent

DOVECOTE BARN

Heris.

SG4 7DZ

Mobile: 07949 035 745

draw_it@hotmail.com

DWG. # S-18+20/A-2.

OWNER:- MR. SUTY BHARRICH.

18/20, WILMER CLOSE, HAYES

MIDD;- LONDON. UB4 8ET.

SHEET# (3/A) OF (S-6/A)

SCALE AS SHOWN

DATE: 01/08/2023

PROPOSAL - ERECTION OF SINGLE STOREY REAR EXTENSION AT S/FLR EXTENSION FOR BOTH AT DOUBLE HOUSES ADJOINING STOREY WRAPPED PROPERTIES AS AN ONE AROUND OWNER. / AT FIRST FLOOR AND GARAGE TO BE CONVERTED INTO GYM ROOM WITH NEW WINDOW TO BE INSTALLED INSTEAD GARAGE DOOR.