





SCALE - 1 : 100.

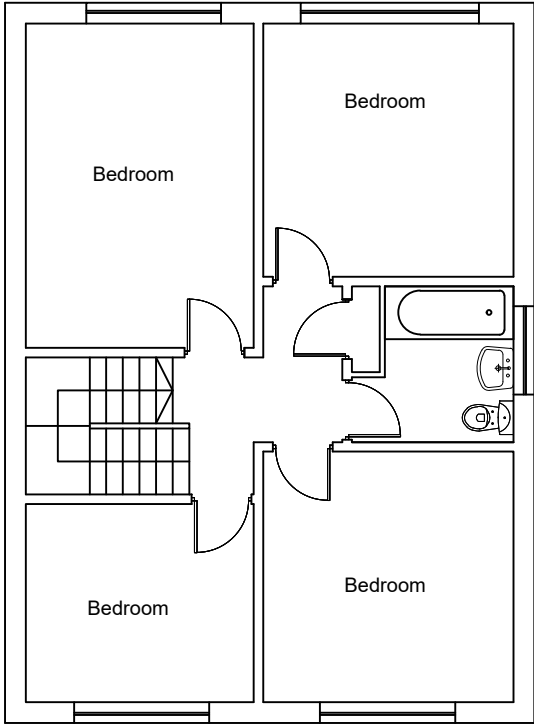

EXISTING FIRST FLOOR PLAN

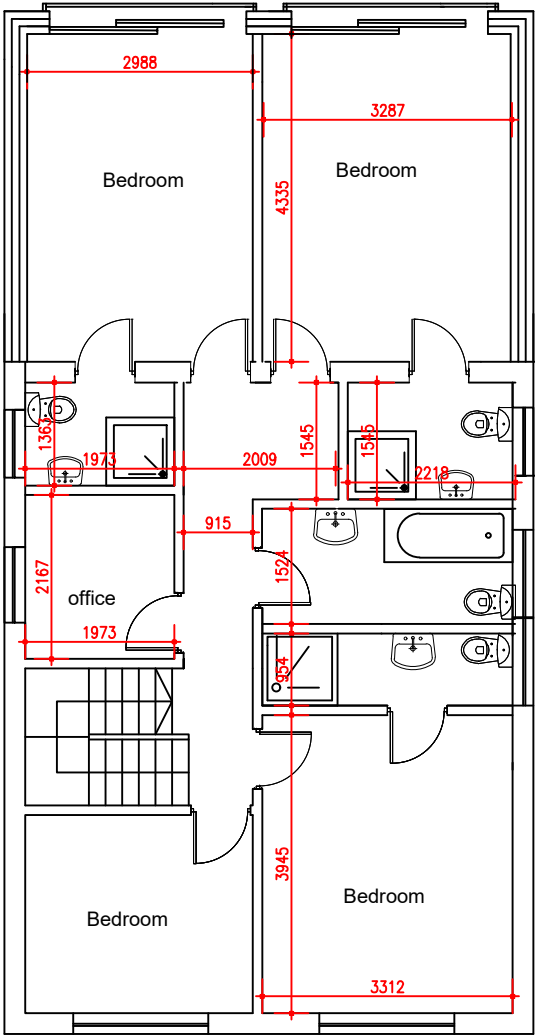

PROPOSED FIRST FLOOR PLAN

M C S DESIGN Architectural Services Millennium Creative Services Design 53 Westmead, Windsor, SL4 3NN	mob: 07989319224 tel: 01753 869117 fax: 01753 869117 www.mcsdesignservices.co.uk email: info@mcsdesignservices.co.uk	client Mr. Divyeshkumar Patel	site 15 THE GREENWAY, ICKENHAM, UXBRIDGE UB10 8LS	project GARAGE EXTENSION AND 2 STOREY REAR EXTENSION AND DETACHED OUTBUILDING	title EXISTING AND PROPOSED FIRST FLOOR PLANS	status: HOUSE HOLDER APPLICATION	scale 1:100 @ A3	drawn Kaleem Janjua B.Arch.
						drawing number: PATEL/PLAN/004	date 30th June 2023	revision