


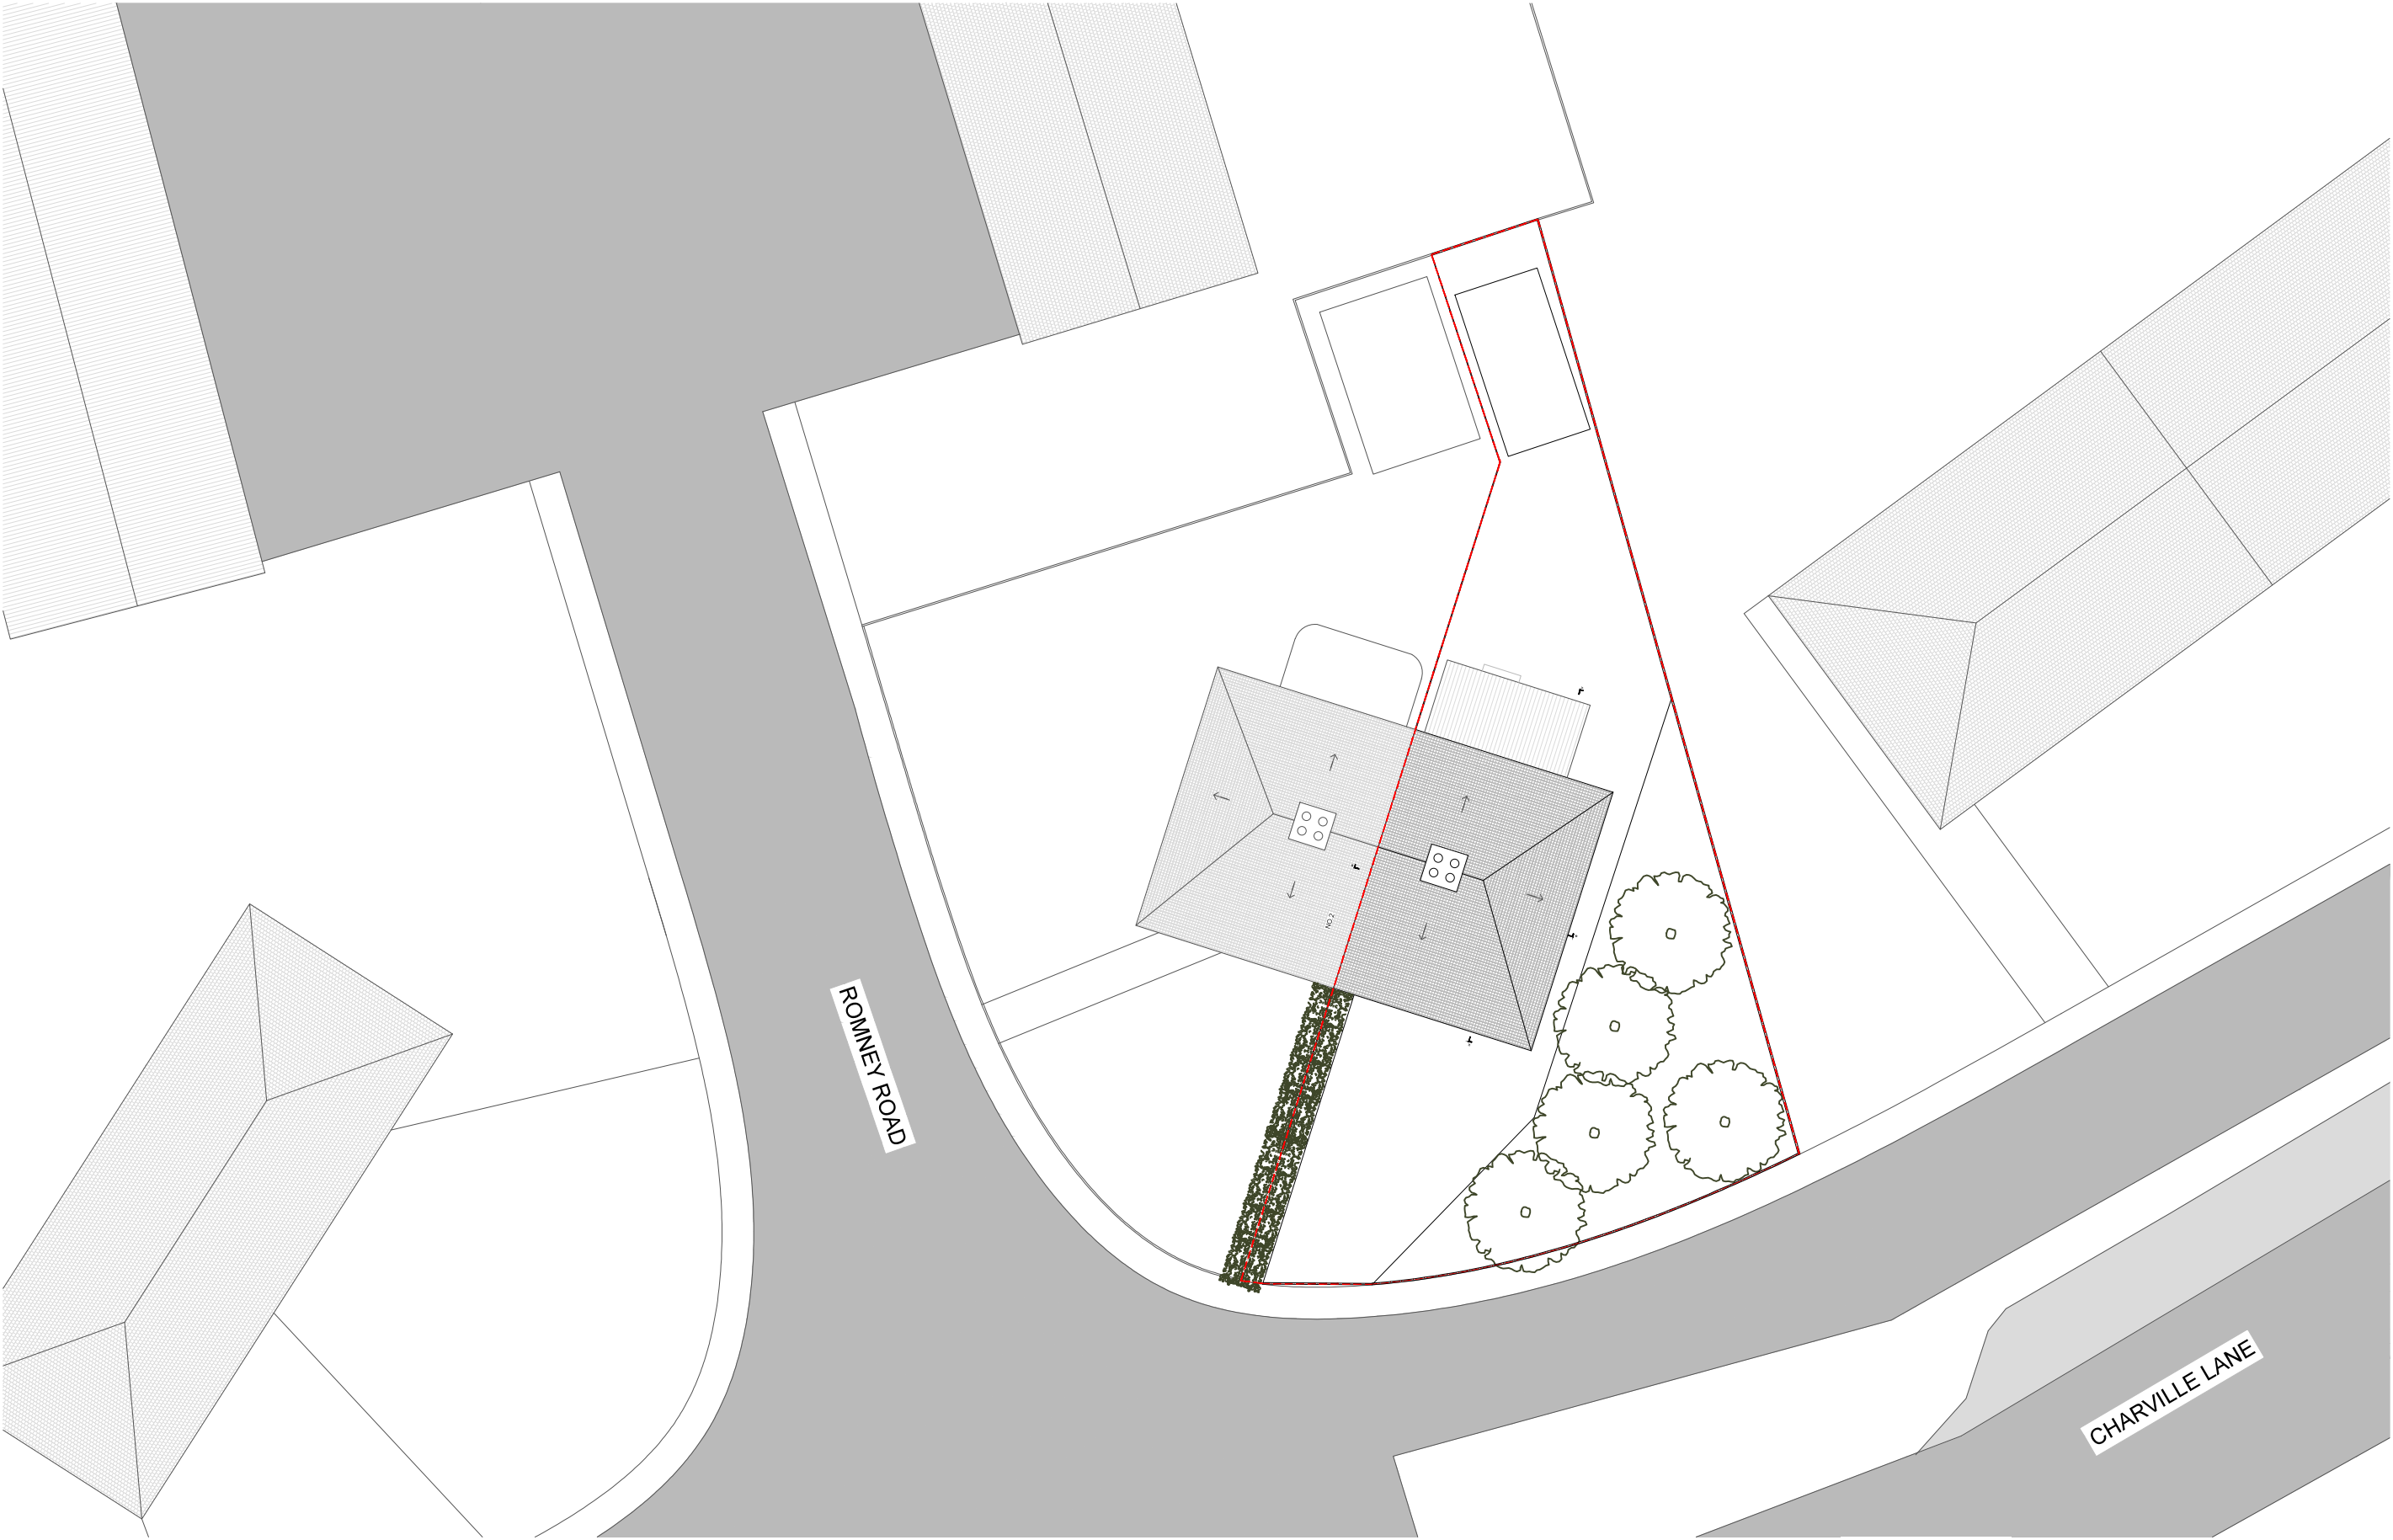

REVISION	DATE	NOTE
-	06.04.23	CREATED

ALL DIMENSIONS TO BE CHECKED ON SITE.
REPORT ALL CONFLICTS OF INFORMATION TO BD LONDON.
THIS DRAWING IS THE COPYRIGHT OF BD LONDON.

--- SITE BOUNDARY



BD
LONDON

38 TERRACE ROAD, HACKNEY, LONDON E9 7ES
www.bdlondon.co.uk +44(0)20 8985 8106

PROJECT
71 CHARVILLE LANE
UB4 8PE
HILLINGDON

DRAWING TITLE
EXISTING
SITE PLAN

SCALE
1:200 @ A3
PROJECT NO.
2305
DATE
06.04.23

DRAWN
WW
CHECKED BY
PL

DRAWING NO.
EX_010

REVISION

NORTH

