


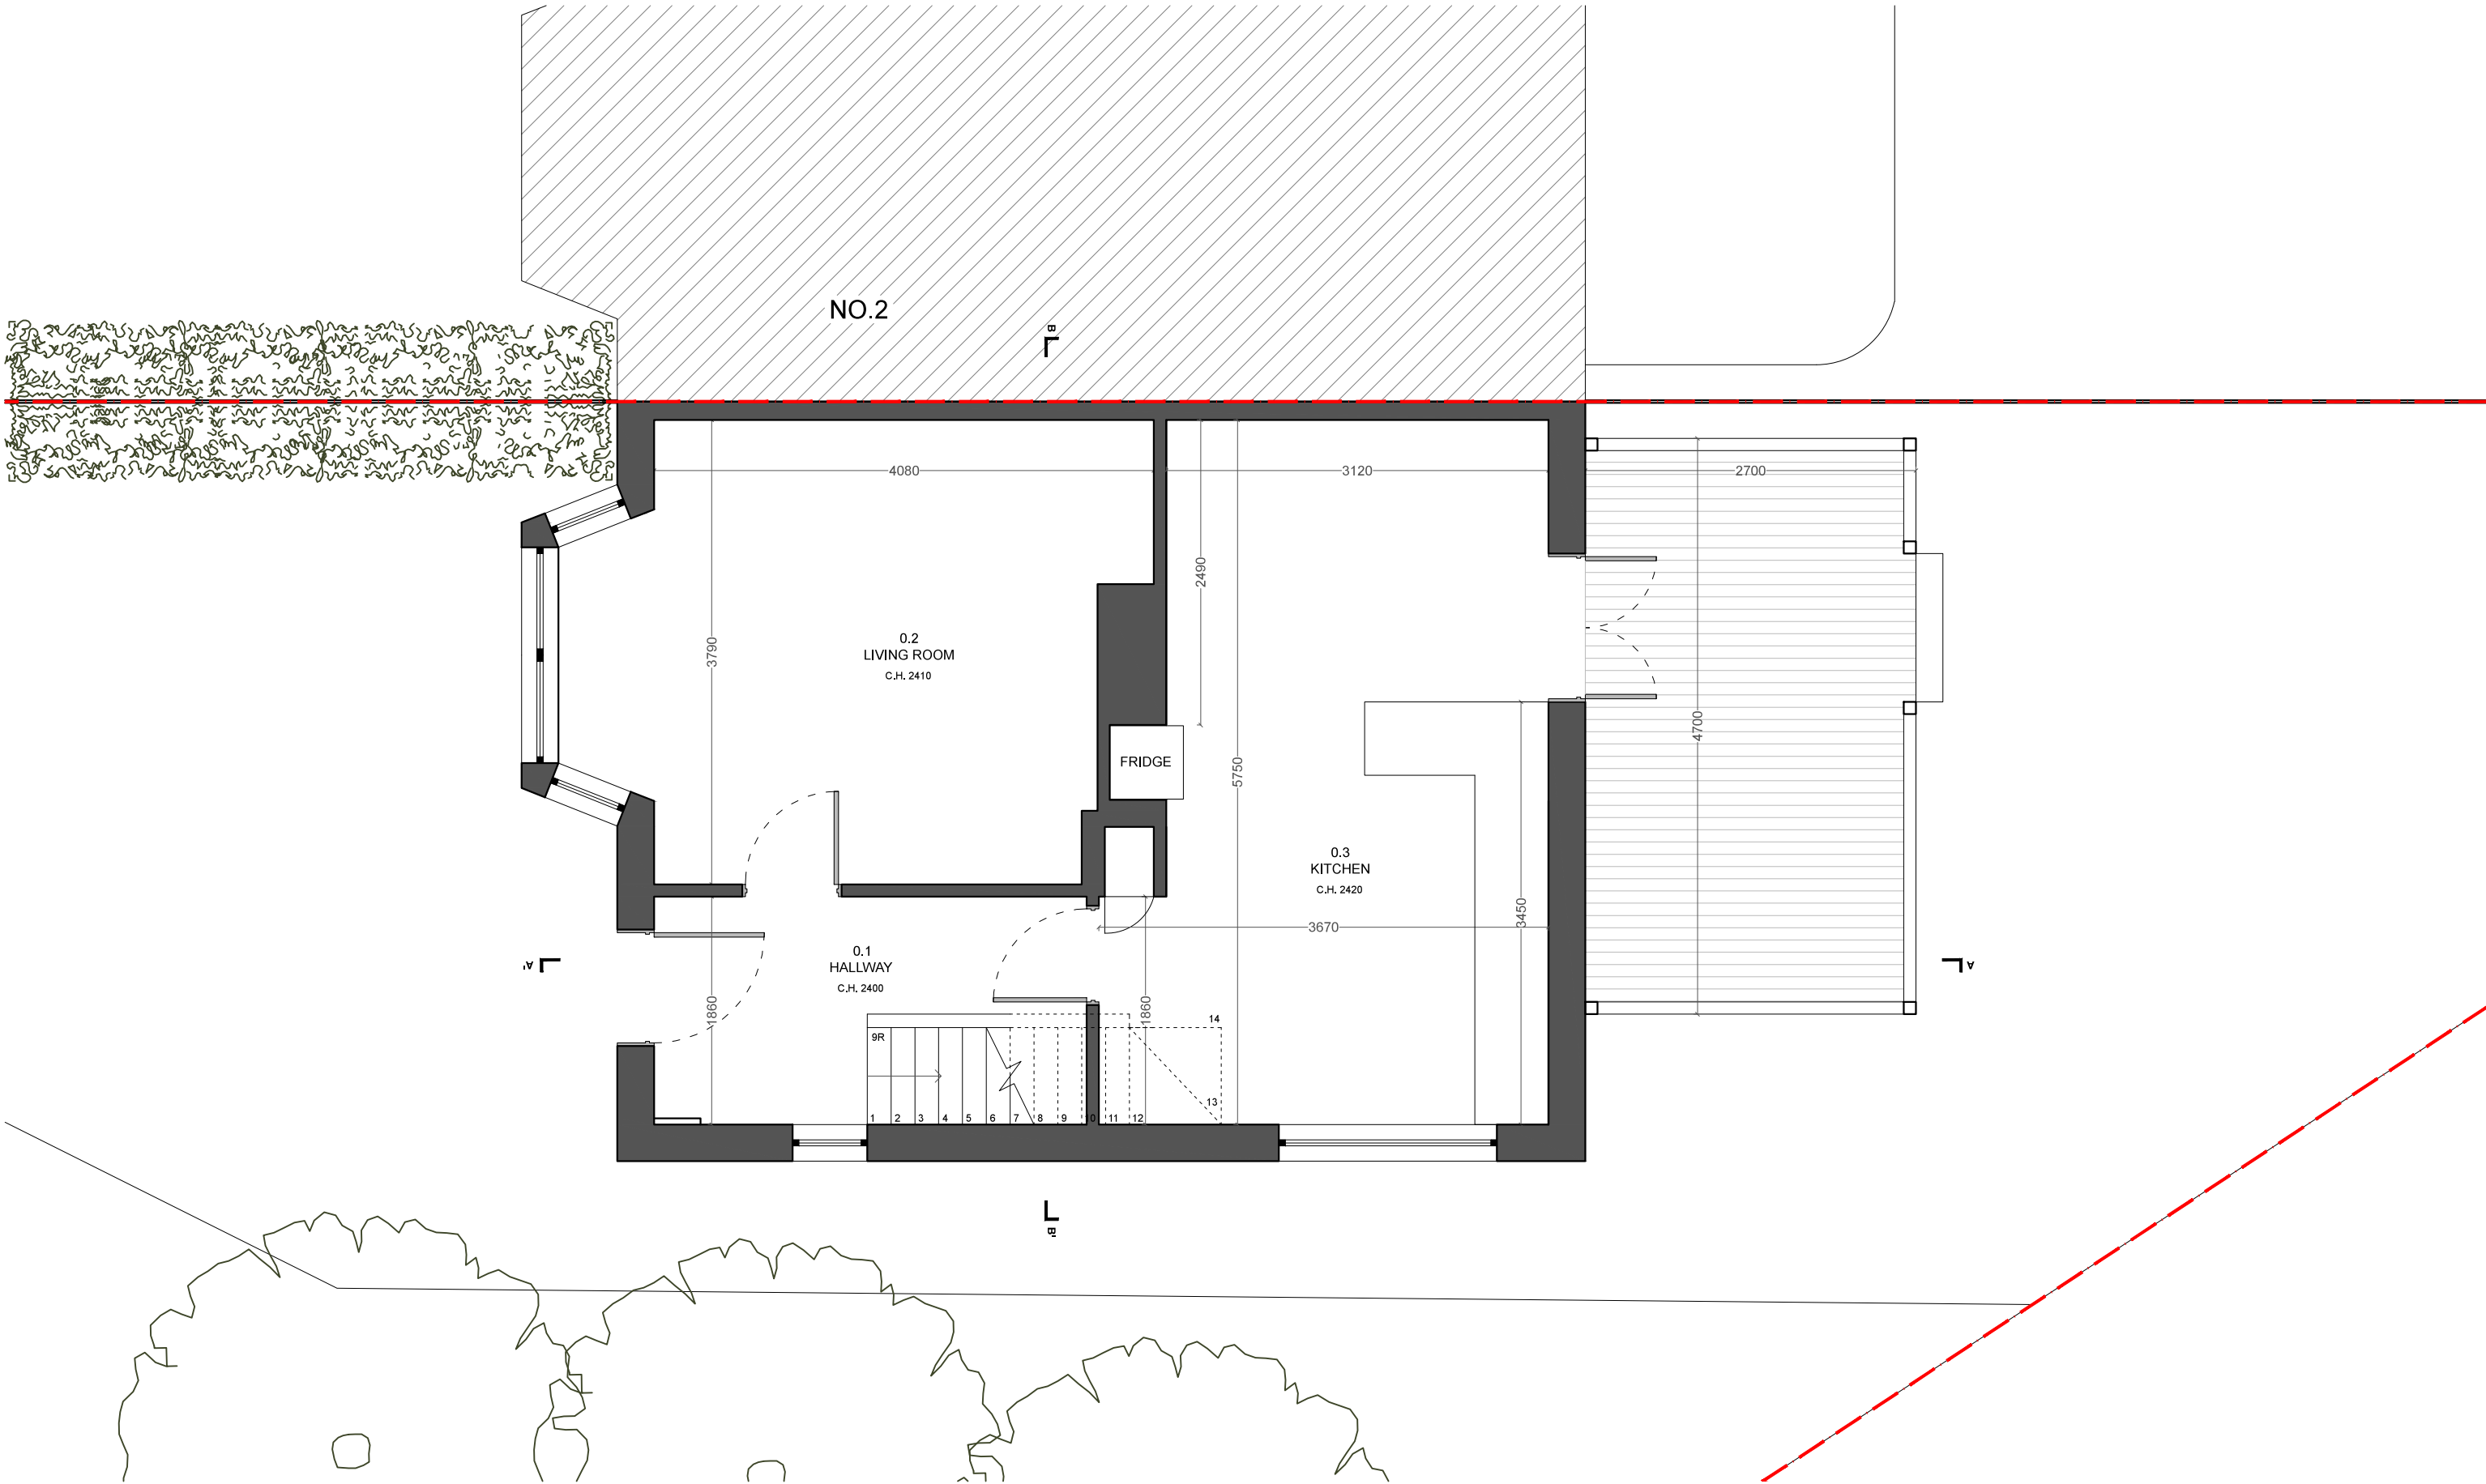

REVISION	DATE	NOTE
-	10.03.23	CREATED

ALL DIMENSIONS TO BE CHECKED ON SITE.
REPORT ALL CONFLICTS OF INFORMATION TO BD LONDON.
THIS DRAWING IS THE COPYRIGHT OF BD LONDON.



BD
LONDON

38 TERRACE ROAD, HACKNEY, LONDON E9 7ES
www.bdlondon.co.uk +44(0)20 8985 8106

PROJECT
71 CHARVILLE LANE
UB4 8PE
HILLINGDON

DRAWING TITLE
EXISTING
GROUND FLOOR
PLAN

SCALE
1:50 @ A3
PROJECT NO.
2305
DATE
06.04.23

DRAWN
WW
CHECKED BY
PL


DRAWING NO.
EX_100

REVISION
-

NORTH



© BD LONDON

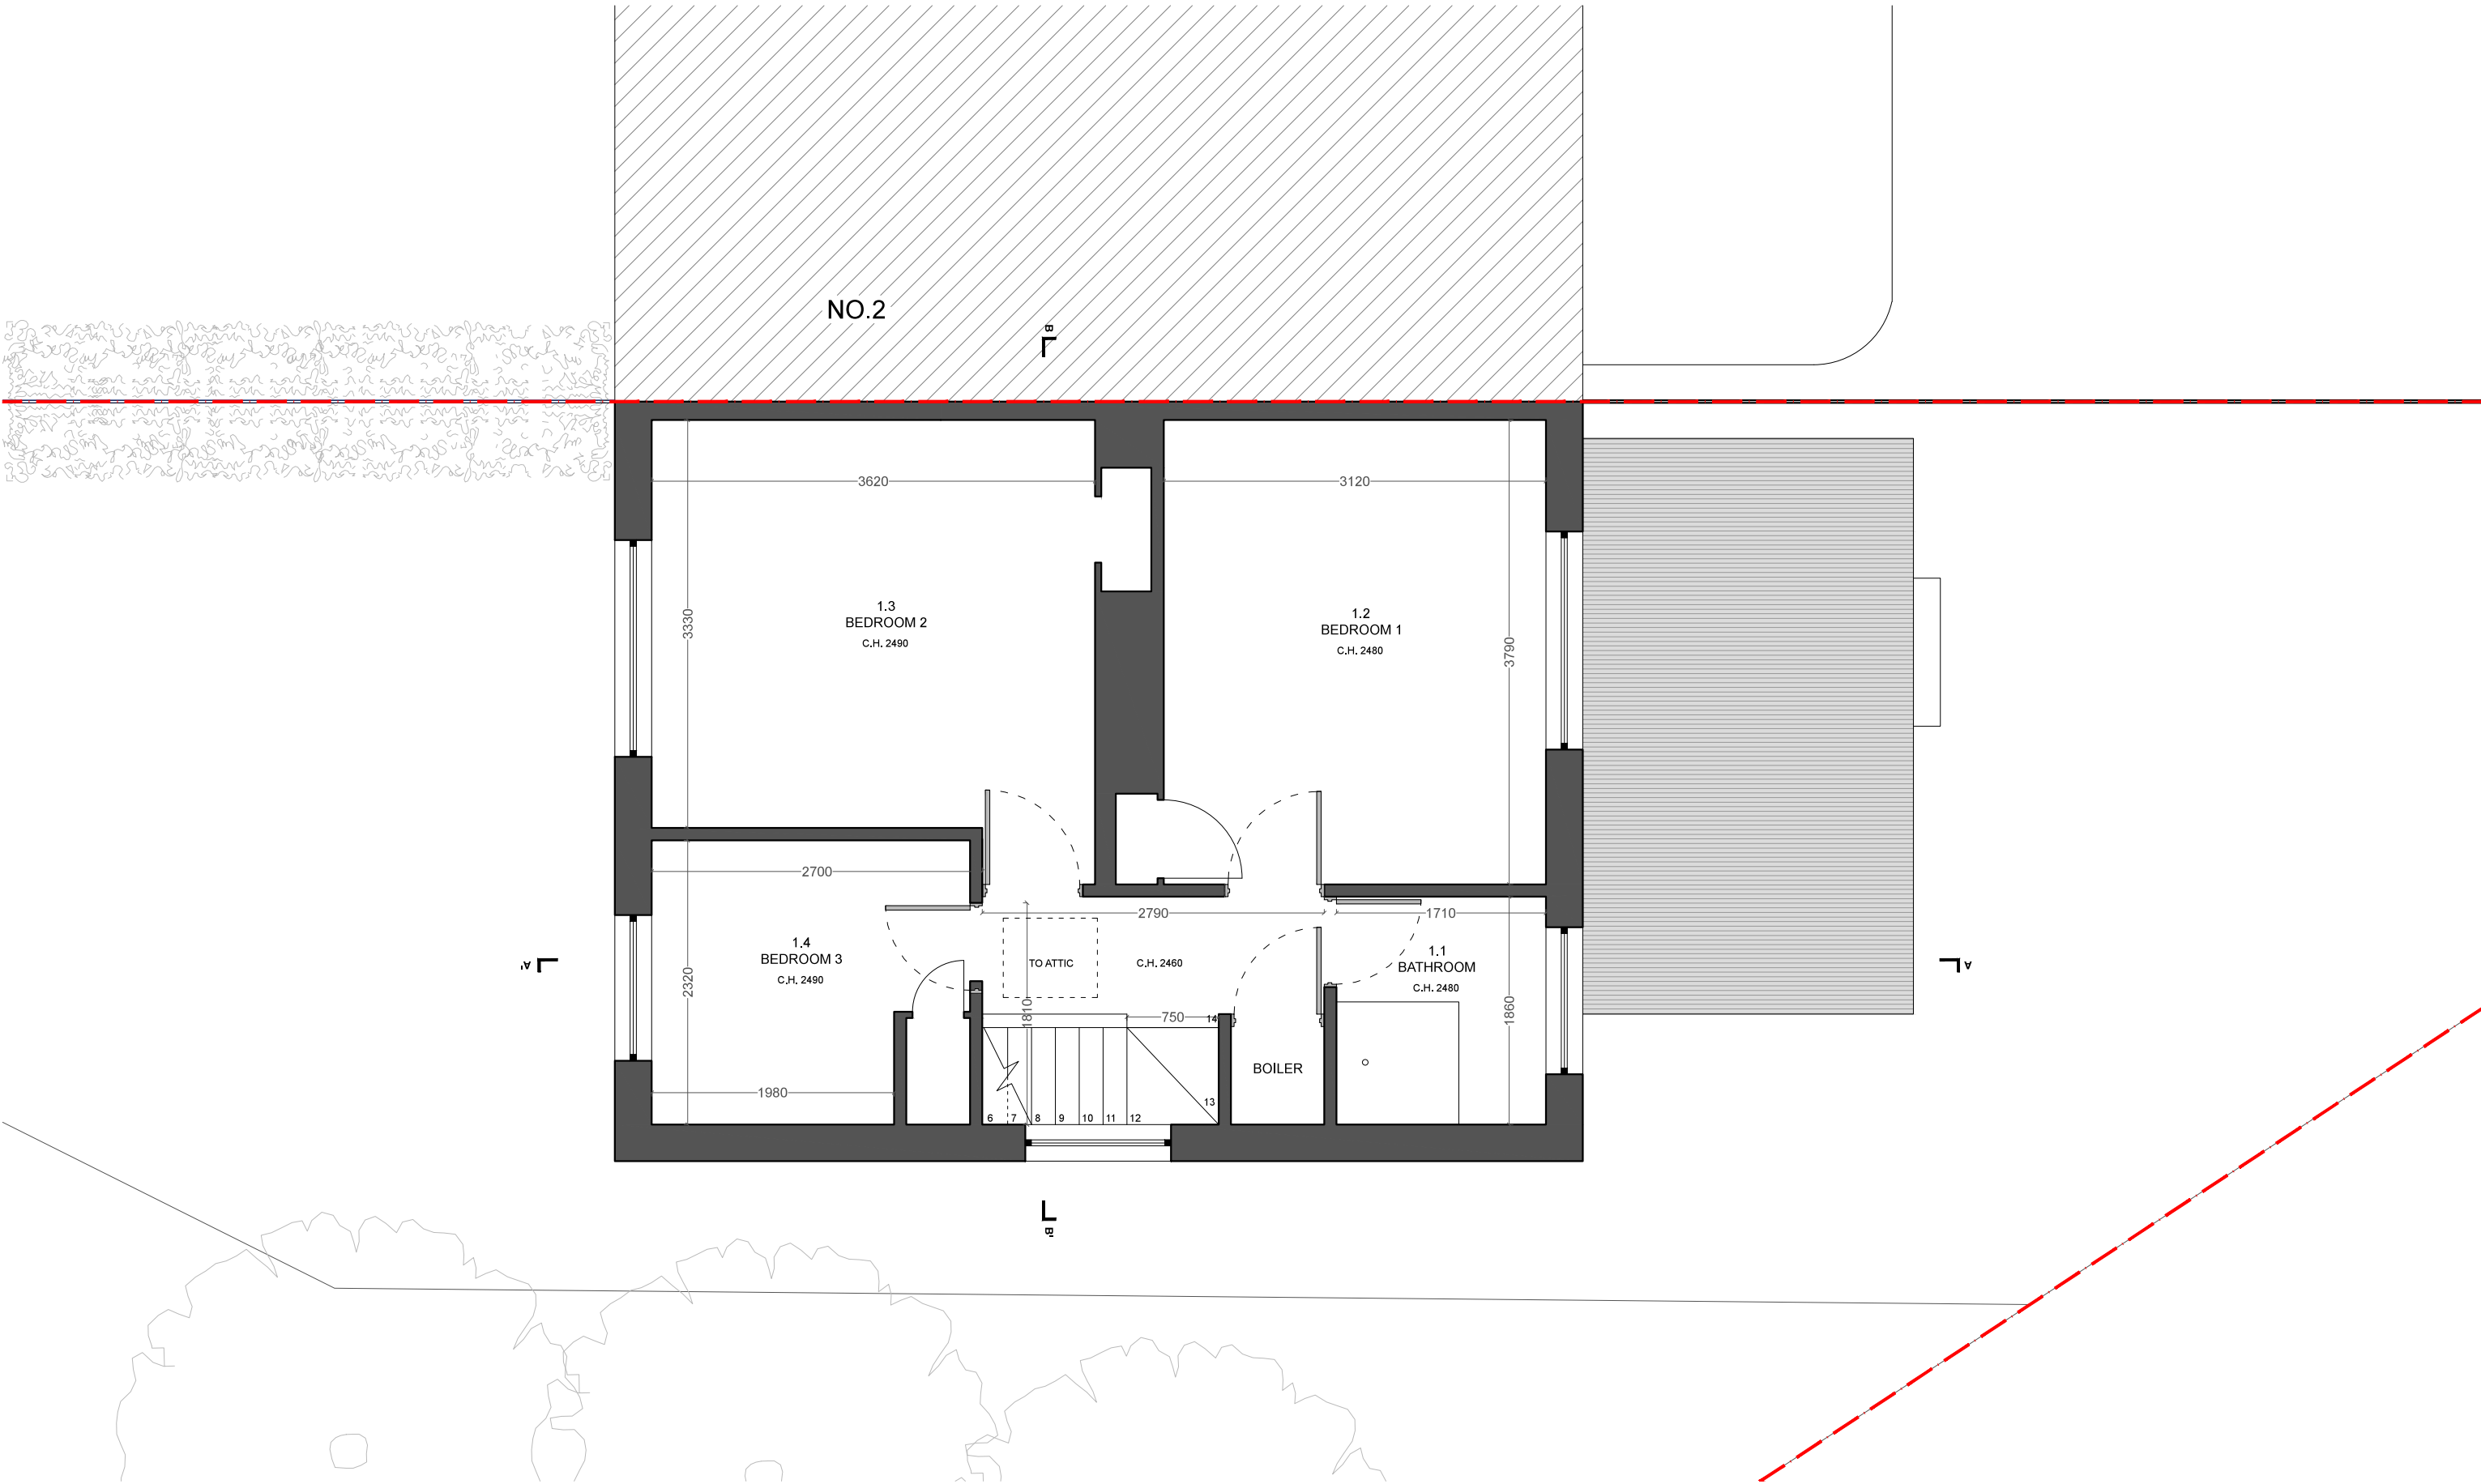

REVISION	DATE	NOTE
-	10.03.23	CREATED

ALL DIMENSIONS TO BE CHECKED ON SITE.
REPORT ALL CONFLICTS OF INFORMATION TO BD LONDON.
THIS DRAWING IS THE COPYRIGHT OF BD LONDON.

--- SITE BOUNDARY



BD
LONDON

38 TERRACE ROAD, HACKNEY, LONDON E9 7ES
www.bdlondon.co.uk +44(0)20 8985 8106

PROJECT
71 CHARVILLE LANE
UB4 8PE
HILLINGDON

DRAWING TITLE
EXISTING
FIRST FLOOR
PLAN

SCALE
1:50 @ A3
PROJECT NO.
2305
DATE
06.04.23


DRAWN
WW
CHECKED BY
PL

DRAWING NO.
EX_200

REVISION
-

NORTH



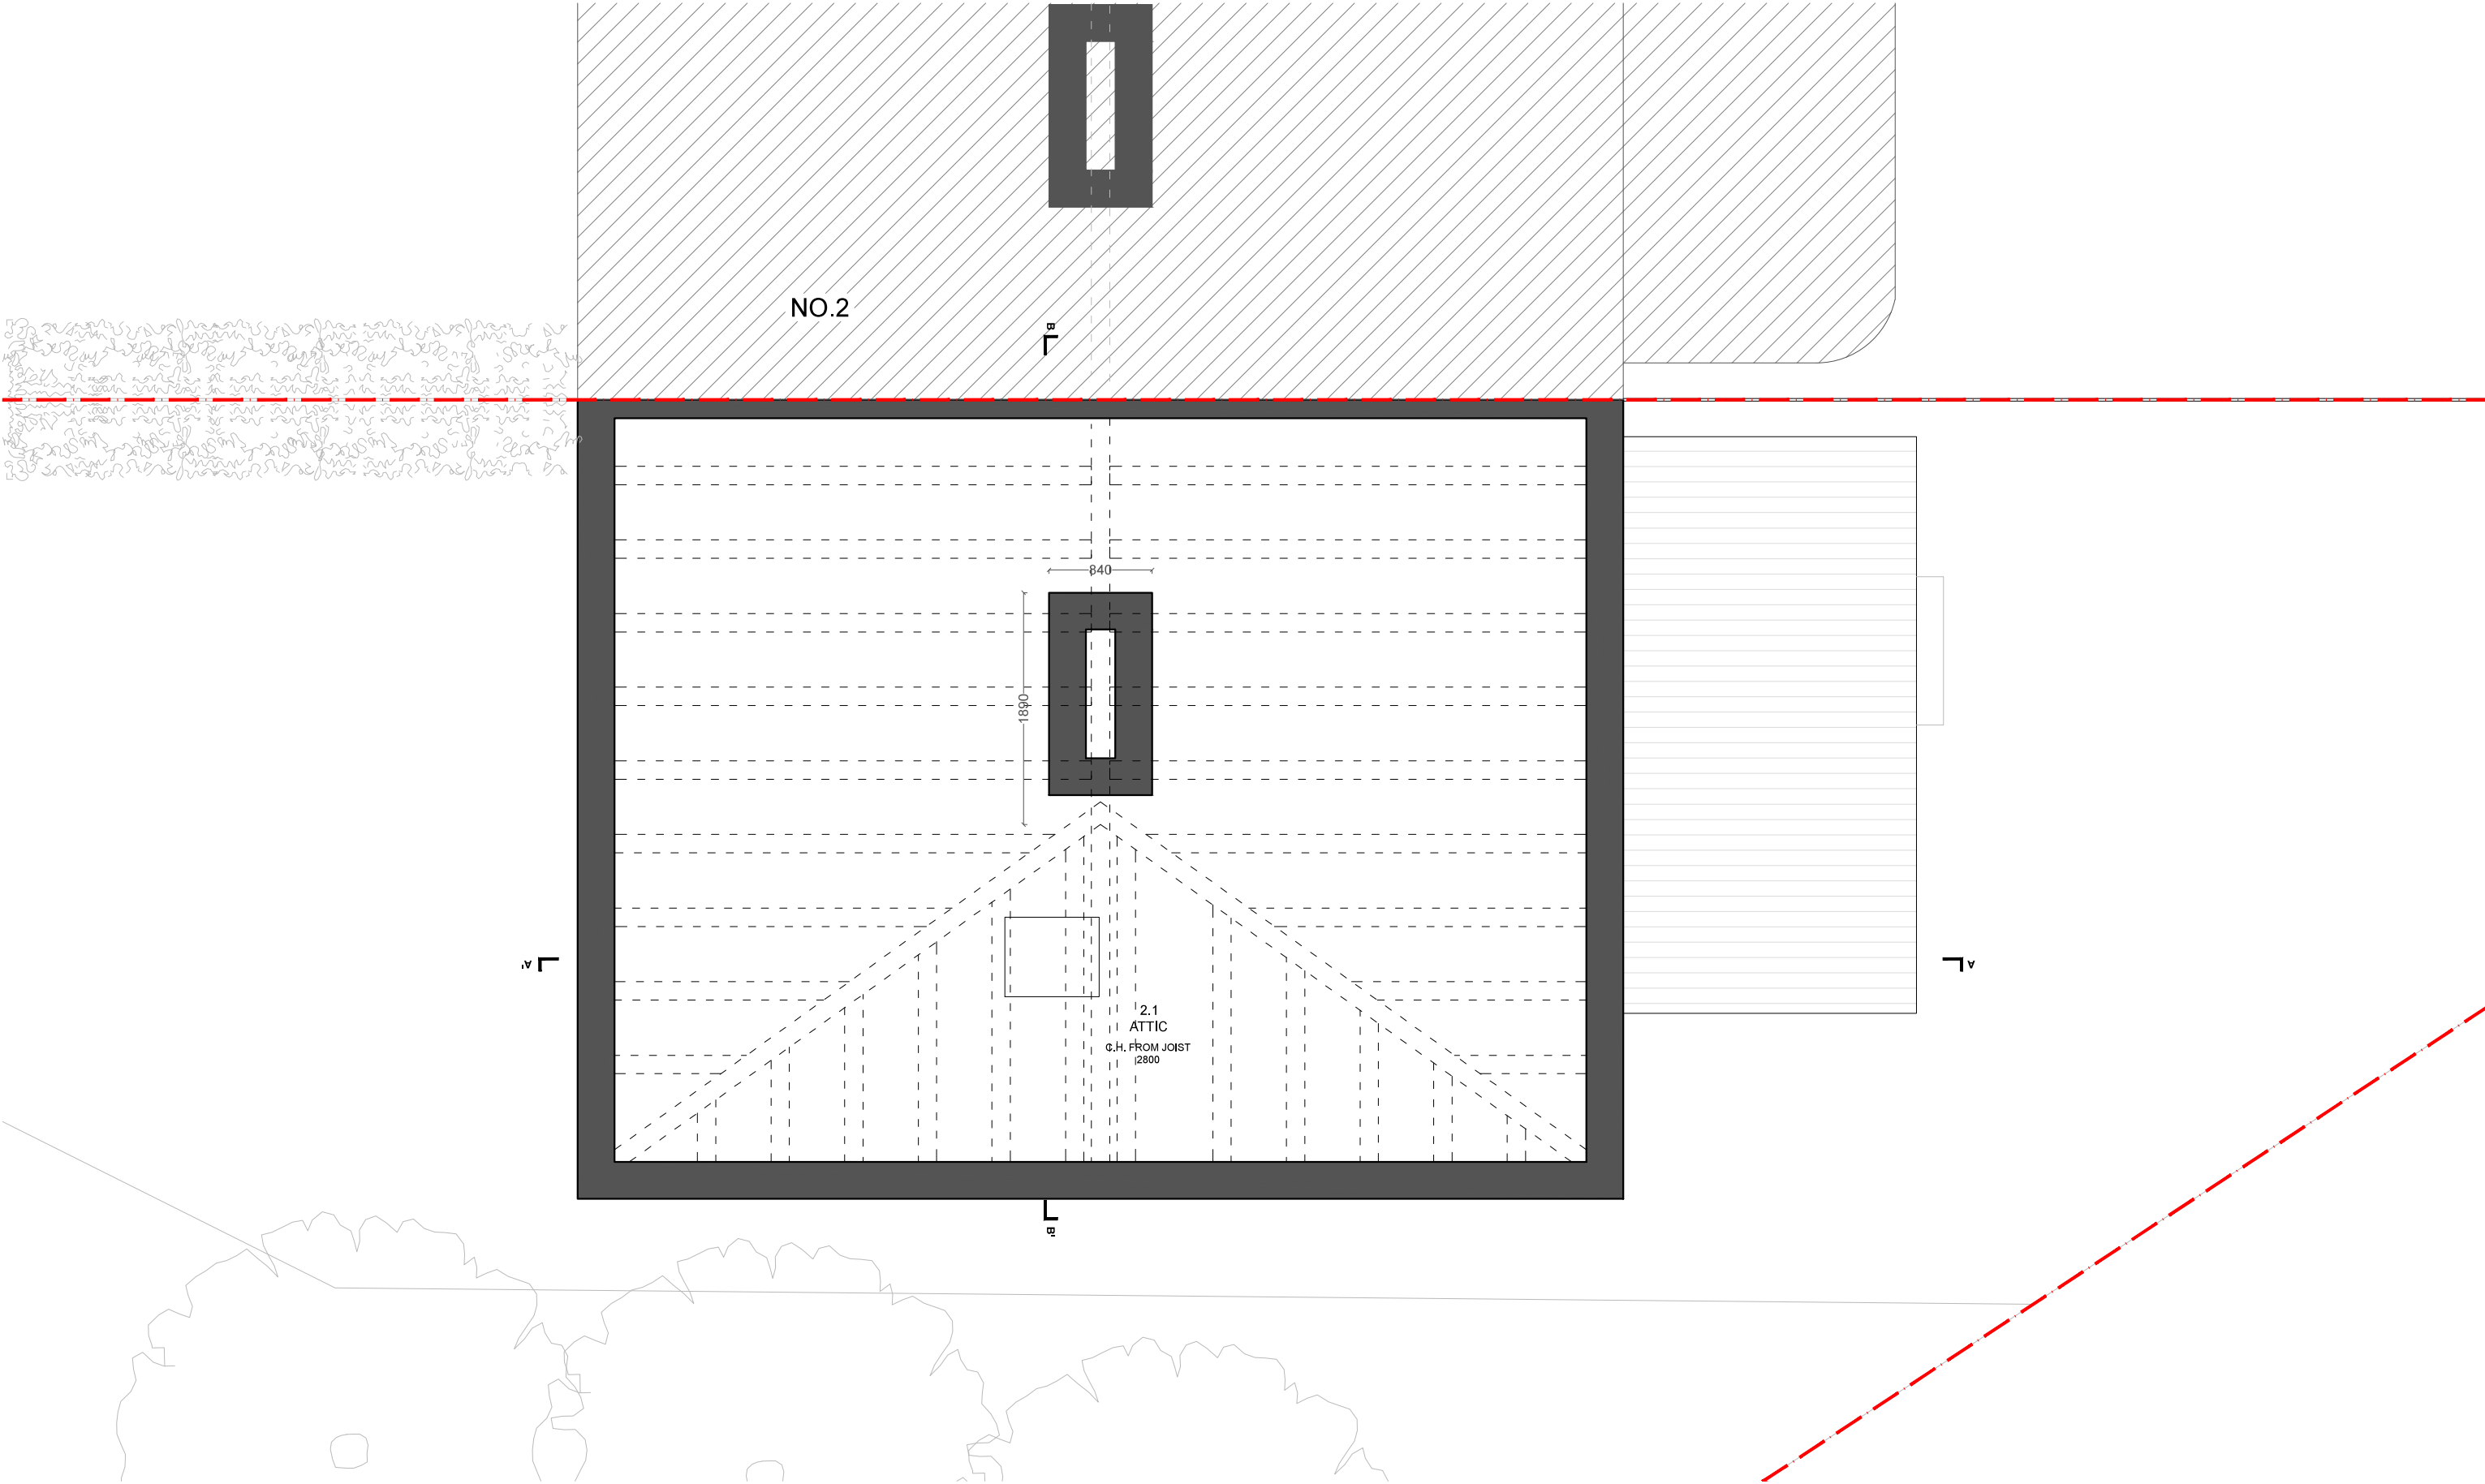

REVISION	DATE	NOTE
-	10.03.23	CREATED

--- SITE BOUNDARY

ALL DIMENSIONS TO BE CHECKED ON SITE.
REPORT ALL CONFLICTS OF INFORMATION TO BD LONDON.
THIS DRAWING IS THE COPYRIGHT OF BD LONDON.



BD
LONDON

38 TERRACE ROAD, HACKNEY, LONDON E9 7ES
www.bdlondon.co.uk +44(0)20 8985 8106

PROJECT
71 CHARVILLE LANE
UB4 8PE
HILLINGDON

DRAWING TITLE
EXISTING
ATTIC
PLAN

SCALE
1:50 @ A3
PROJECT NO.
2305
DATE
06.04.23

DRAWING NO.
EX_300

REVISION
-

DRAWN


WW

CHECKED BY

PL

NORTH



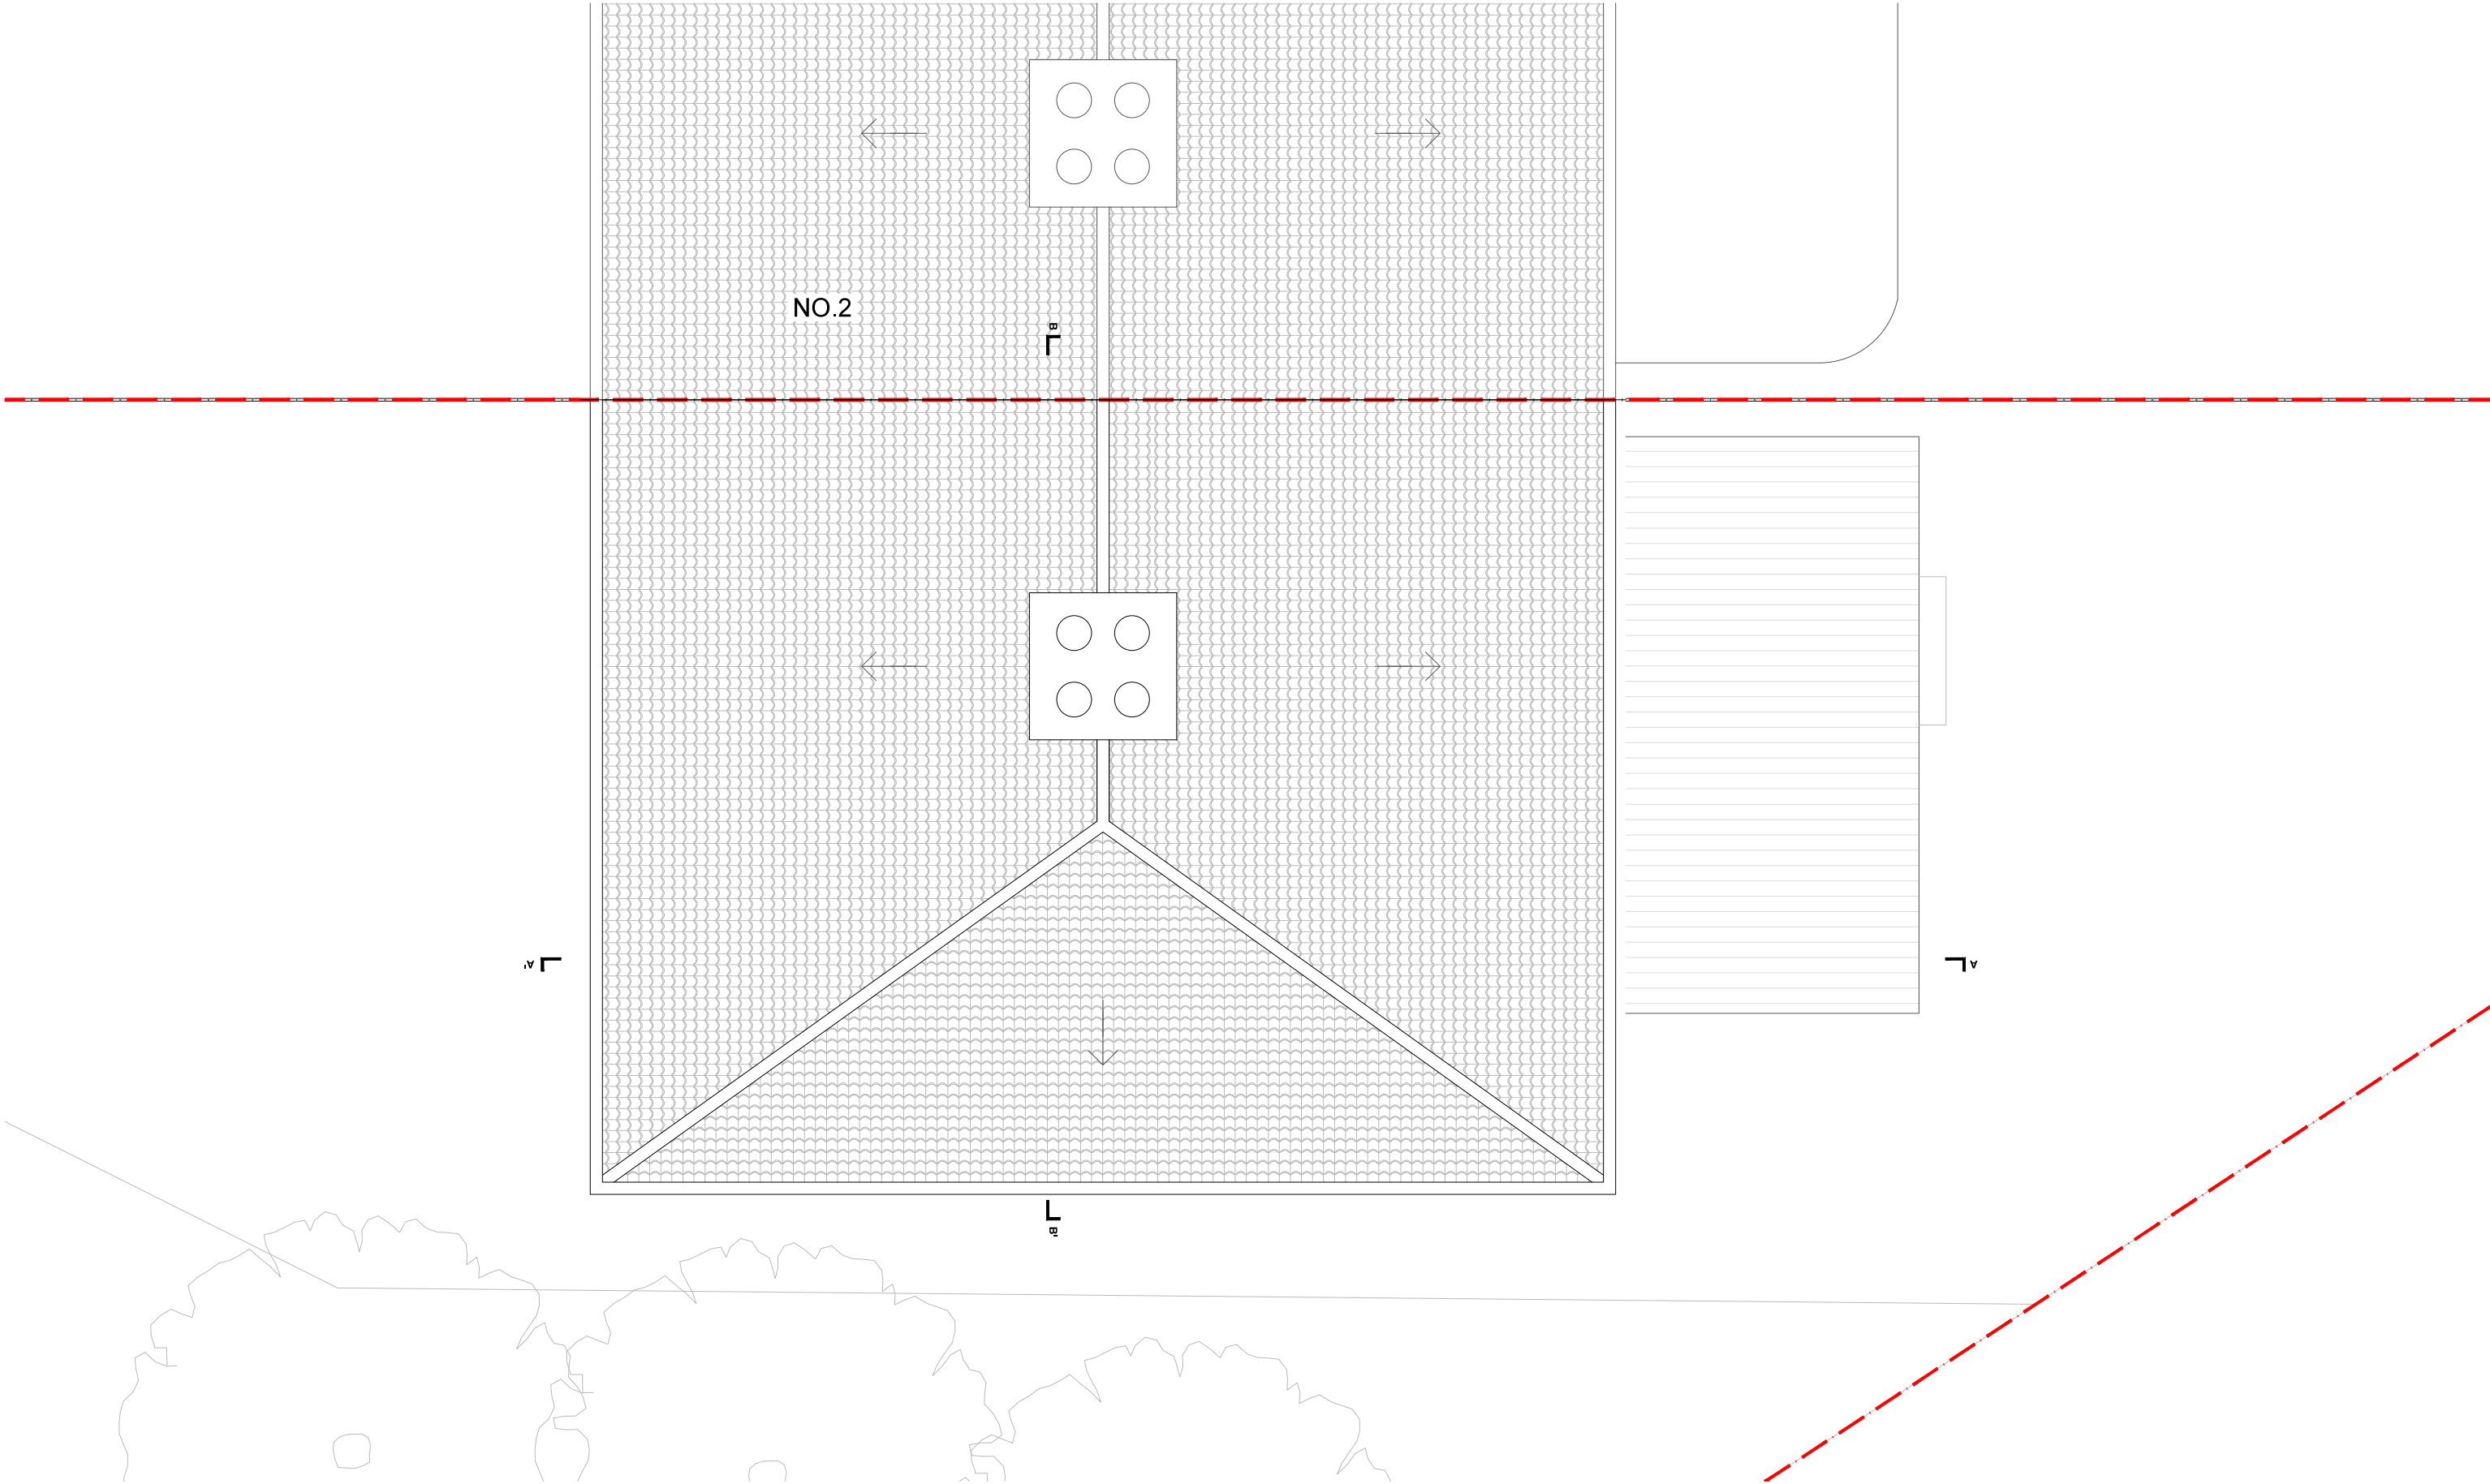

REVISION	DATE	NOTE
-	10.03.23	CREATED

--- SITE BOUNDARY

ALL DIMENSIONS TO BE CHECKED ON SITE.
REPORT ALL CONFLICTS OF INFORMATION TO BD LONDON.
THIS DRAWING IS THE COPYRIGHT OF BD LONDON.



BD
LONDON

38 TERRACE ROAD, HACKNEY, LONDON E9 7ES
www.bdlondon.co.uk +44(0)20 8985 8106

PROJECT
71 CHARVILLE LANE
UB4 8PE
HILLINGDON

DRAWING TITLE
EXISTING
ROOF
PLAN

SCALE
1:50 @ A3
PROJECT NO.
2305
DATE
06.04.23

FOR PLANNING

DRAWING NO.
EX_400

REVISION

-

DRAWN

WW

CHECKED BY

PL

NORTH



© BD LONDON



REVISION	DATE	NOTE
-	10.03.23	CREATED

ALL DIMENSIONS TO BE CHECKED ON SITE.
REPORT ALL CONFLICTS OF INFORMATION TO BD LONDON.
THIS DRAWING IS THE COPYRIGHT OF BD LONDON.

--- SITE BOUNDARY

0.5m 2.5m

BD
LONDON

38 TERRACE ROAD, HACKNEY, LONDON E9 7ES
www.bdlondon.co.uk +44(0)20 8985 8106

PROJECT
71 CHARVILLE LANE
UB4 8PE
HILLINGDON

FOR PLANNING
DRAWING TITLE
EXISTING
FRONT ELEVATION

SCALE
1:50 @ A3
PROJECT NO.
2305
DATE
06.04.23

DRAWN
WW
CHECKED BY
PL

DRAWING NO.
EX_500

REVISION

NORTH





REVISION	DATE	NOTE
-	10.03.23	CREATED

ALL DIMENSIONS TO BE CHECKED ON SITE.
REPORT ALL CONFLICTS OF INFORMATION TO BD LONDON.
THIS DRAWING IS THE COPYRIGHT OF BD LONDON.

--- SITE BOUNDARY




BD
LONDON

38 TERRACE ROAD, HACKNEY, LONDON E9 7ES
www.bdlondon.co.uk +44(0)20 8985 8106

PROJECT
71 CHARVILLE LANE
UB4 8PE
HILLINGDON

FOR PLANNING		
DRAWING TITLE EXISTING REAR ELEVATION	DRAWING NO. EX_600	REVISION -
SCALE 1:50 @ A3	DRAWN WW	NORTH
PROJECT NO. 2305	CHECKED BY PL	
DATE 06.04.23		

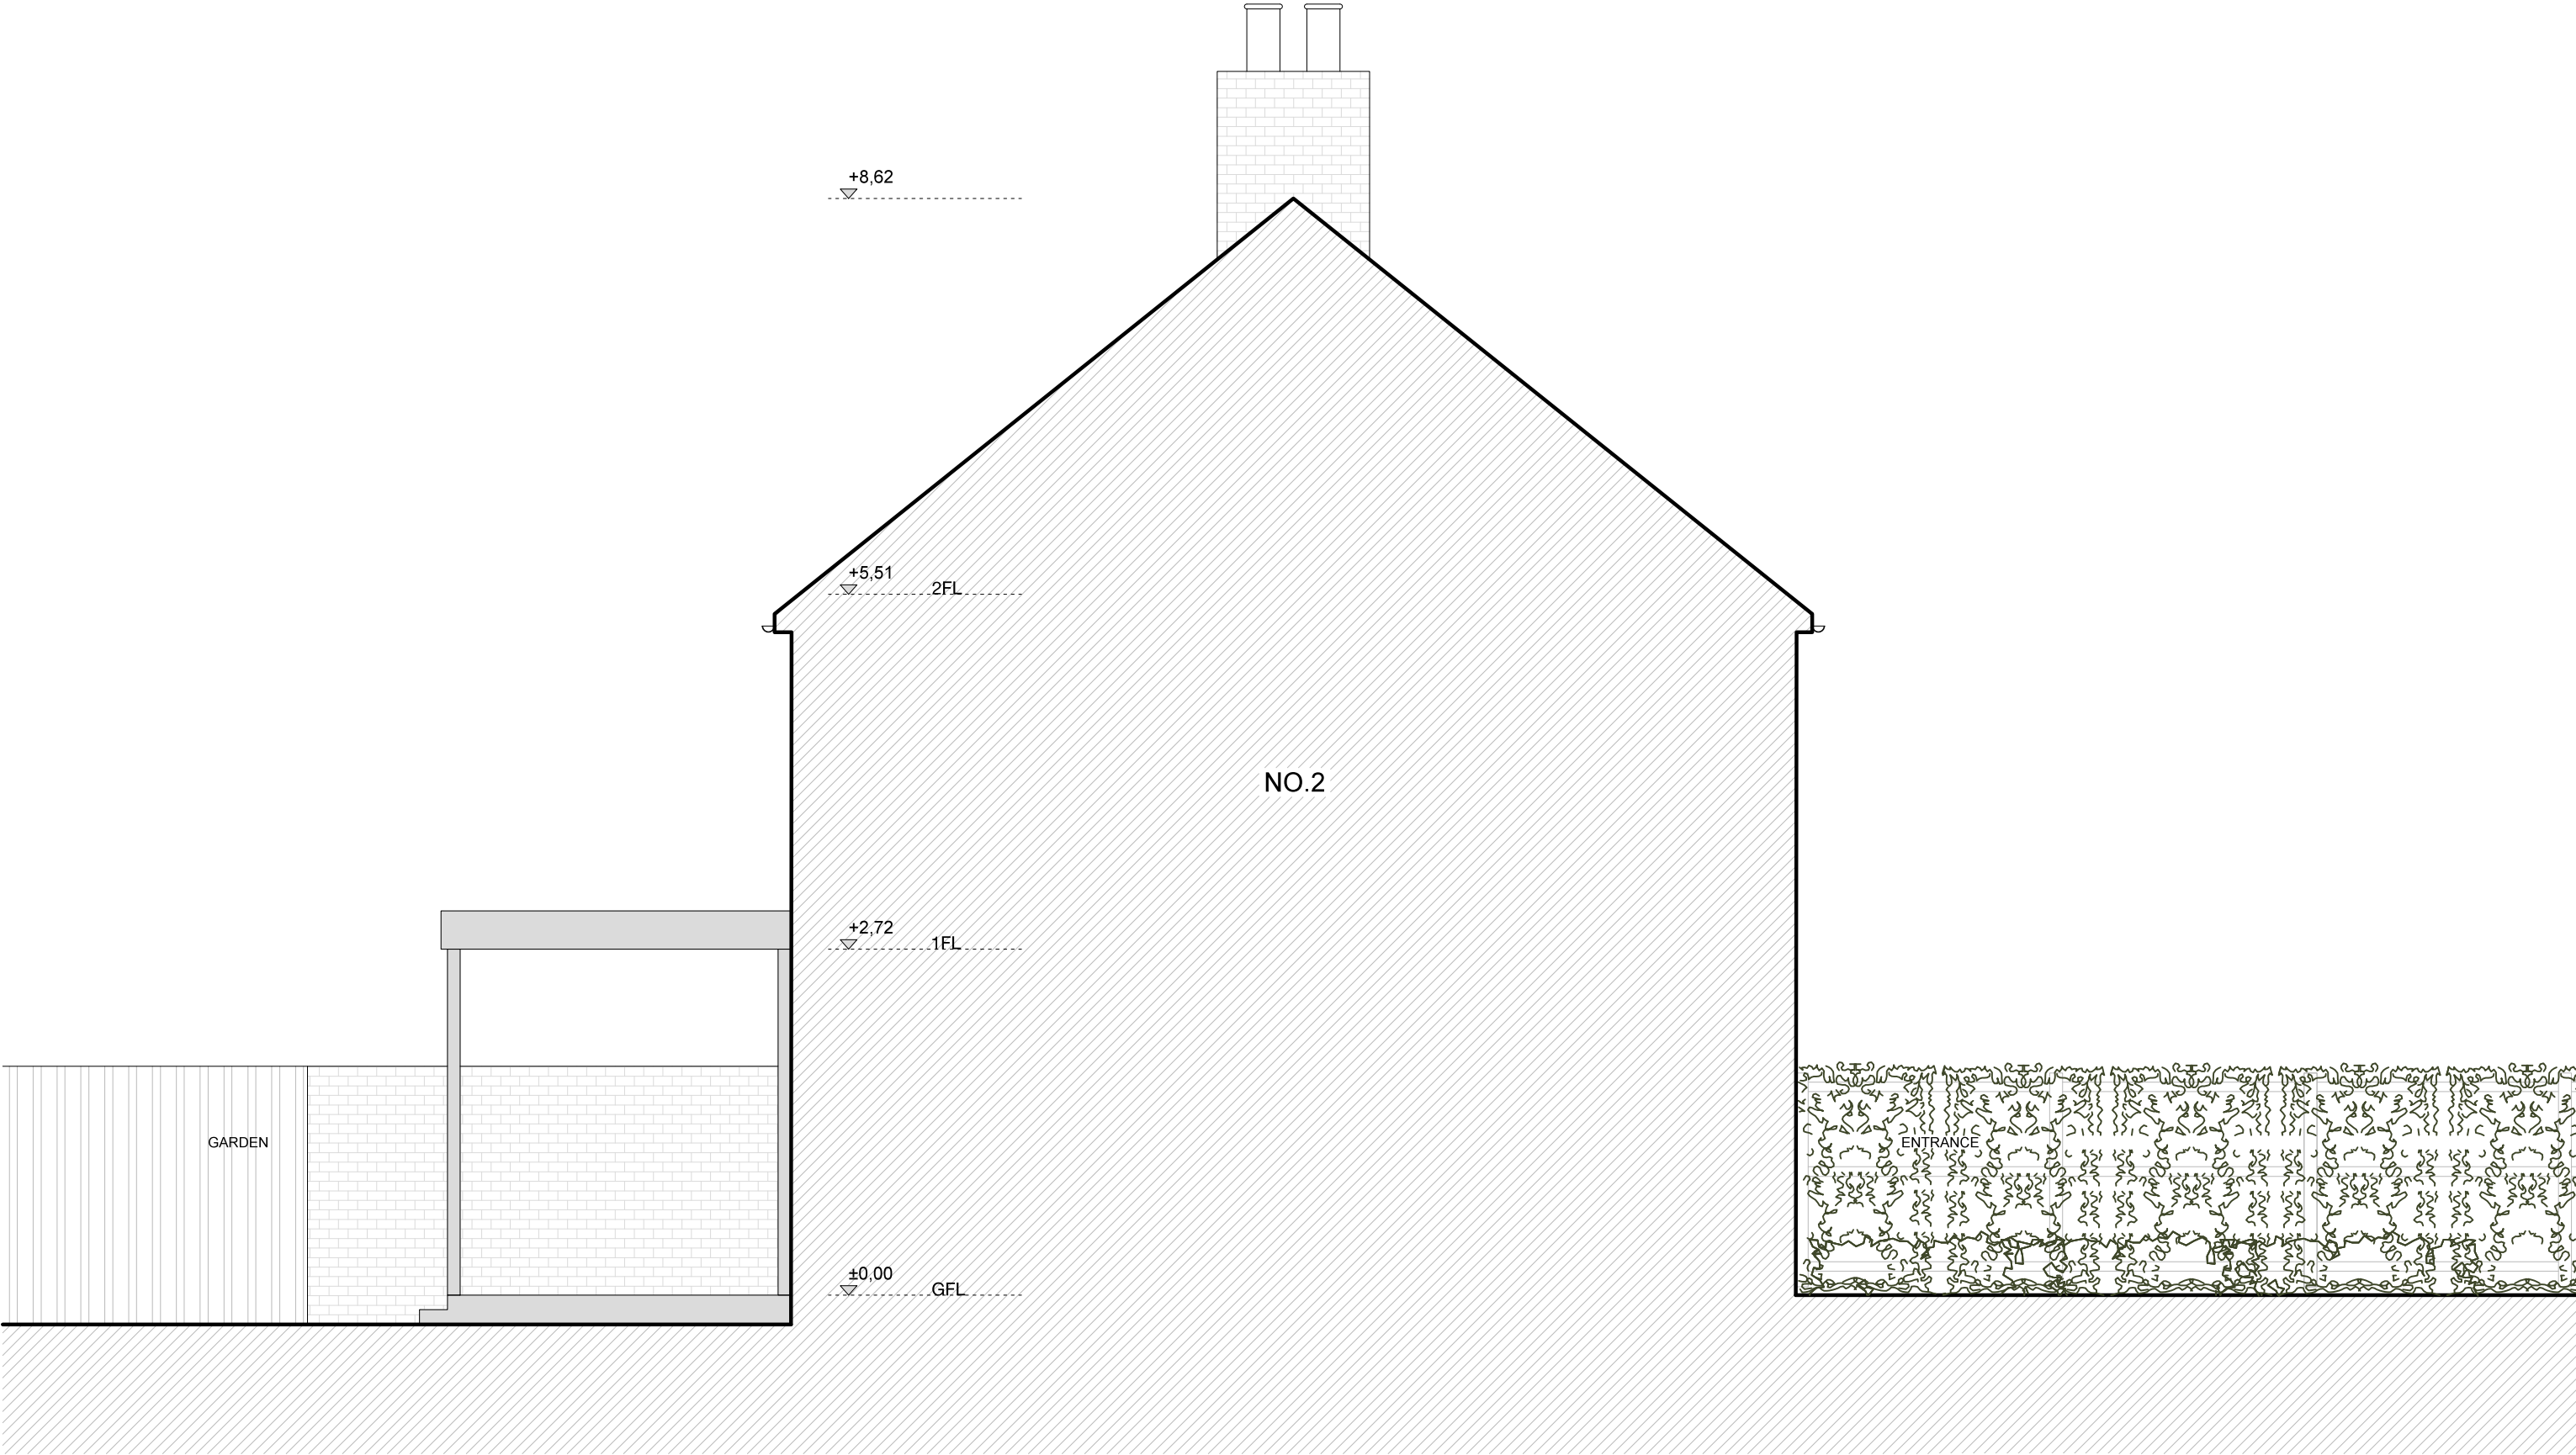

REVISION	DATE	NOTE
-	10.03.23	CREATED

--- SITE BOUNDARY

ALL DIMENSIONS TO BE CHECKED ON SITE.
REPORT ALL CONFLICTS OF INFORMATION TO BD LONDON.
THIS DRAWING IS THE COPYRIGHT OF BD LONDON.




BD
LONDON

38 TERRACE ROAD, HACKNEY, LONDON E9 7ES
www.bdlondon.co.uk +44(0)20 8985 8106

PROJECT
71 CHARVILLE LANE
UB4 8PE
HILLINGDON

DRAWING TITLE		DRAWING NO.	
EXISTING		EX_700	
SIDE ELEVATION		REVISION	
SCALE		-	
1:50 @ A3		DRAWN	
PROJECT NO.		WW	
2305		CHECKED BY	
DATE		PL	
06.04.23		NORTH	

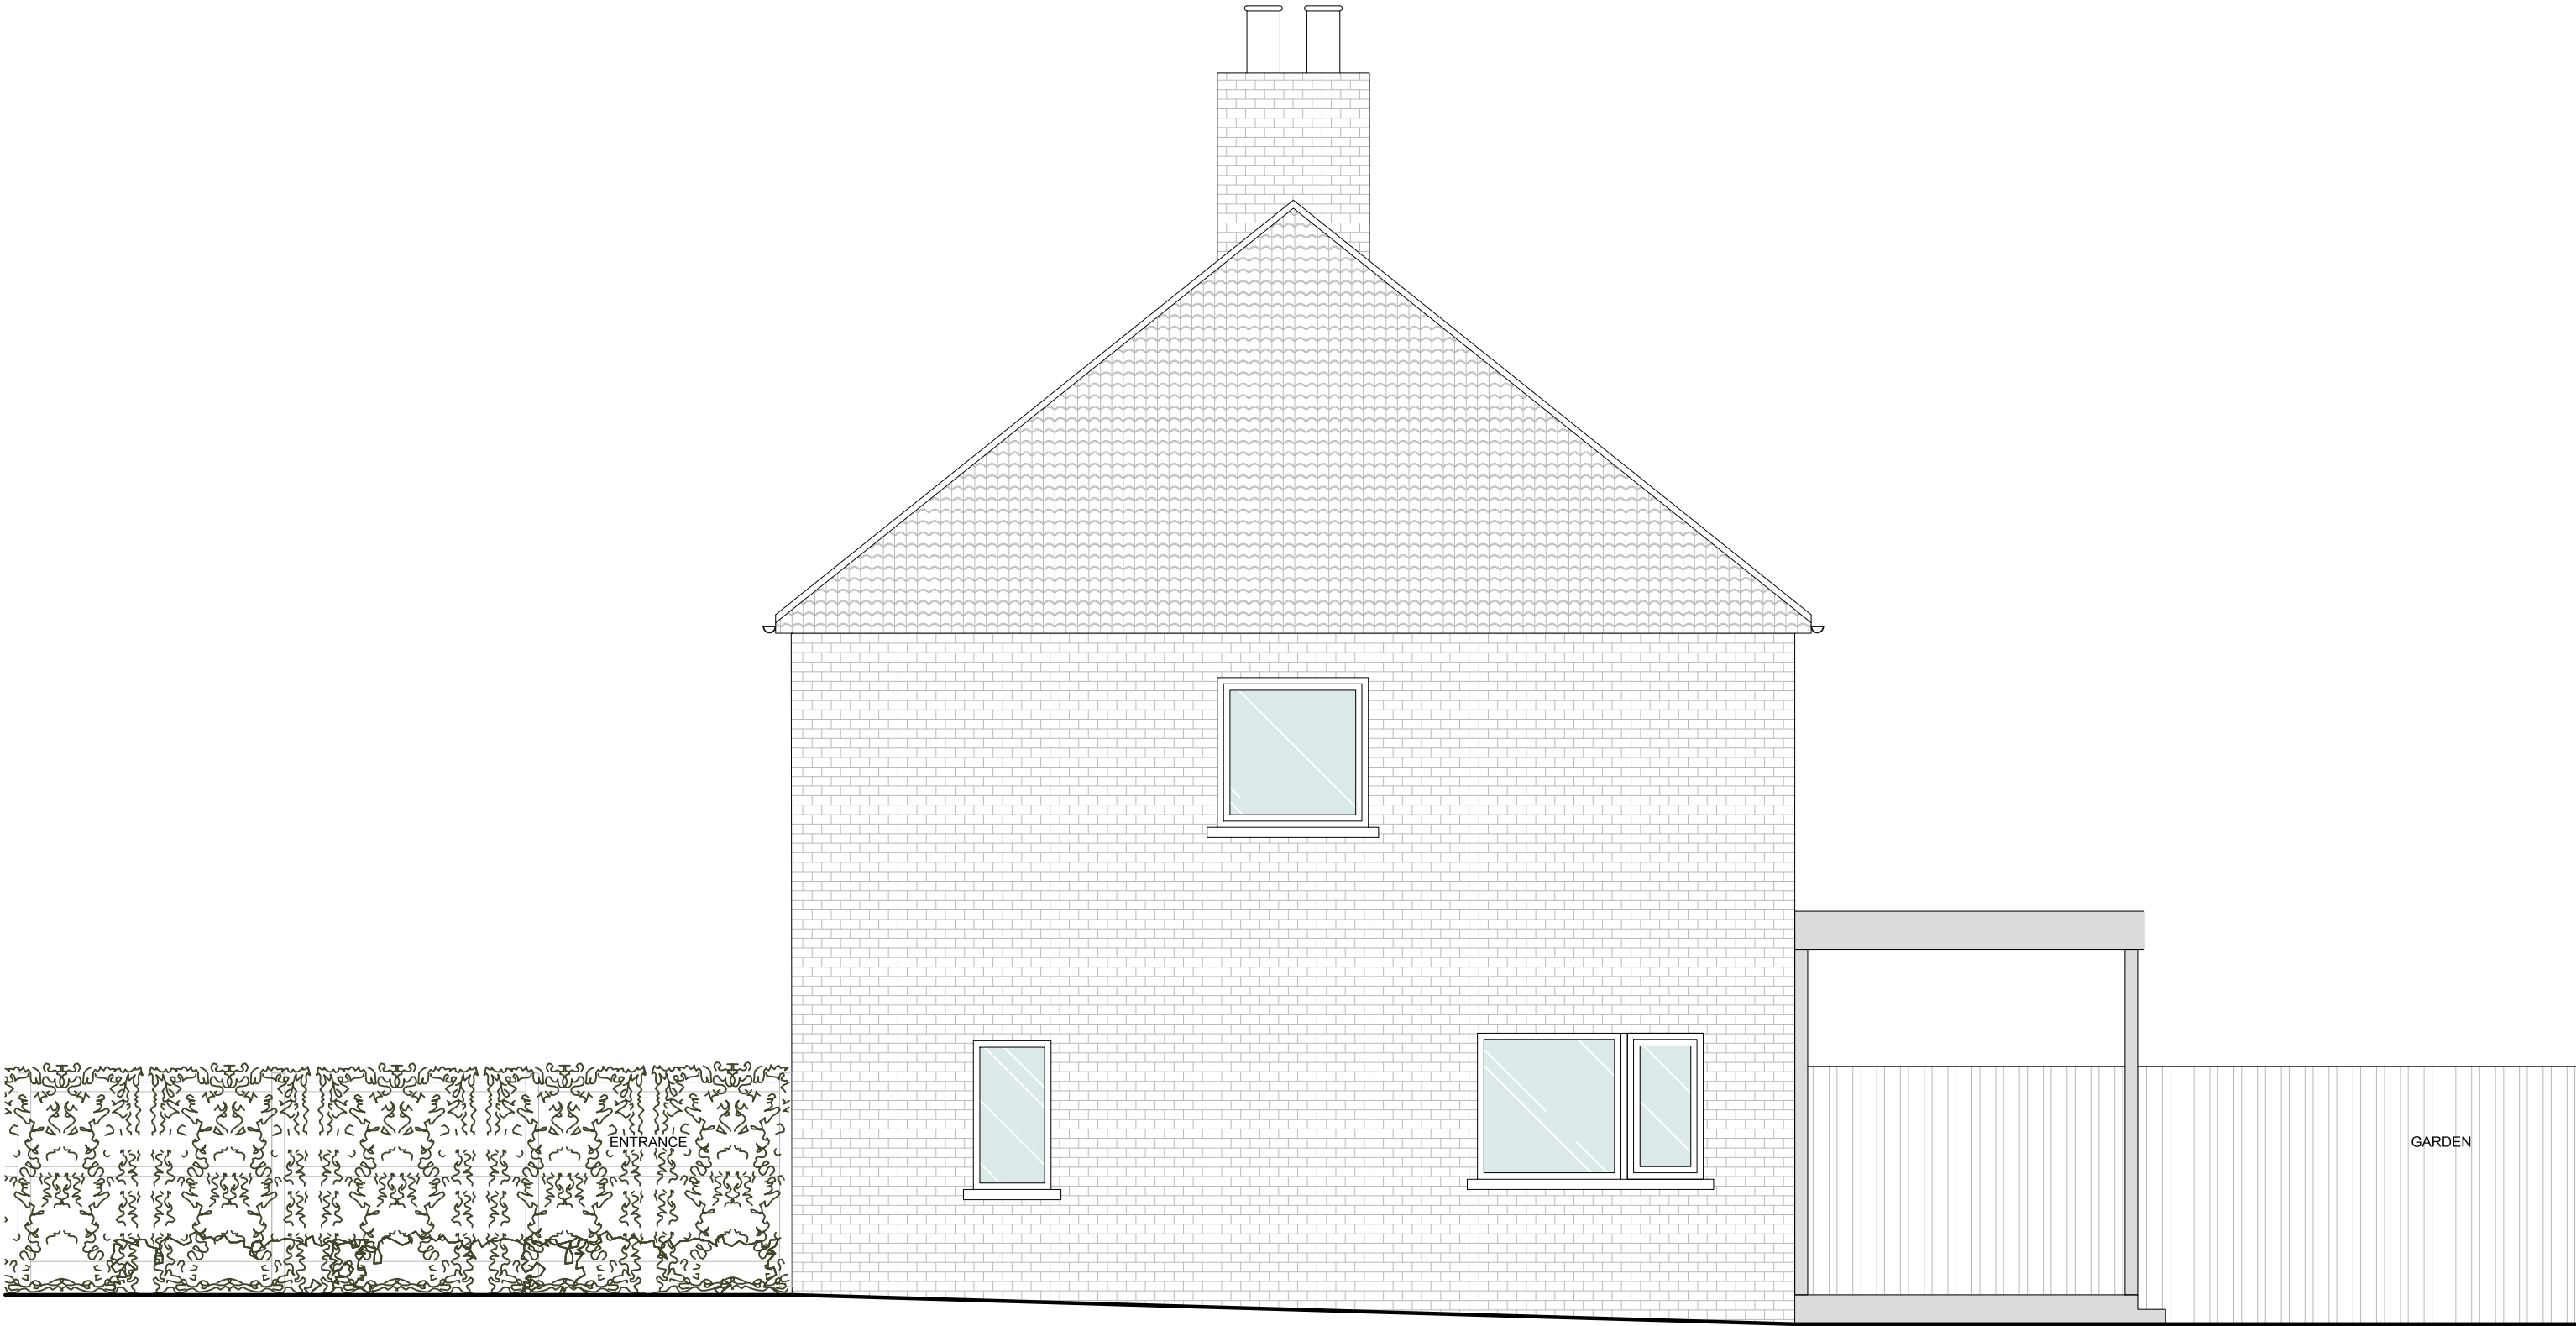

REVISION	DATE	NOTE
-	10.03.23	CREATED

--- SITE BOUNDARY

ALL DIMENSIONS TO BE CHECKED ON SITE.
REPORT ALL CONFLICTS OF INFORMATION TO BD LONDON.
THIS DRAWING IS THE COPYRIGHT OF BD LONDON.


0.5m 2.5m

BD
LONDON

38 TERRACE ROAD, HACKNEY, LONDON E9 7ES
www.bdlondon.co.uk +44(0)20 8985 8106

PROJECT
71 CHARVILLE LANE
UB4 8PE
HILLINGDON

FOR PLANNING		
DRAWING TITLE EXISTING SIDE ELEVATION	DRAWING NO. EX_800	REVISION -
SCALE 1:50 @ A3	PROJECT NO. 2305	DRAWN WW
DATE 06.04.23	CHECKED BY PL	NORTH

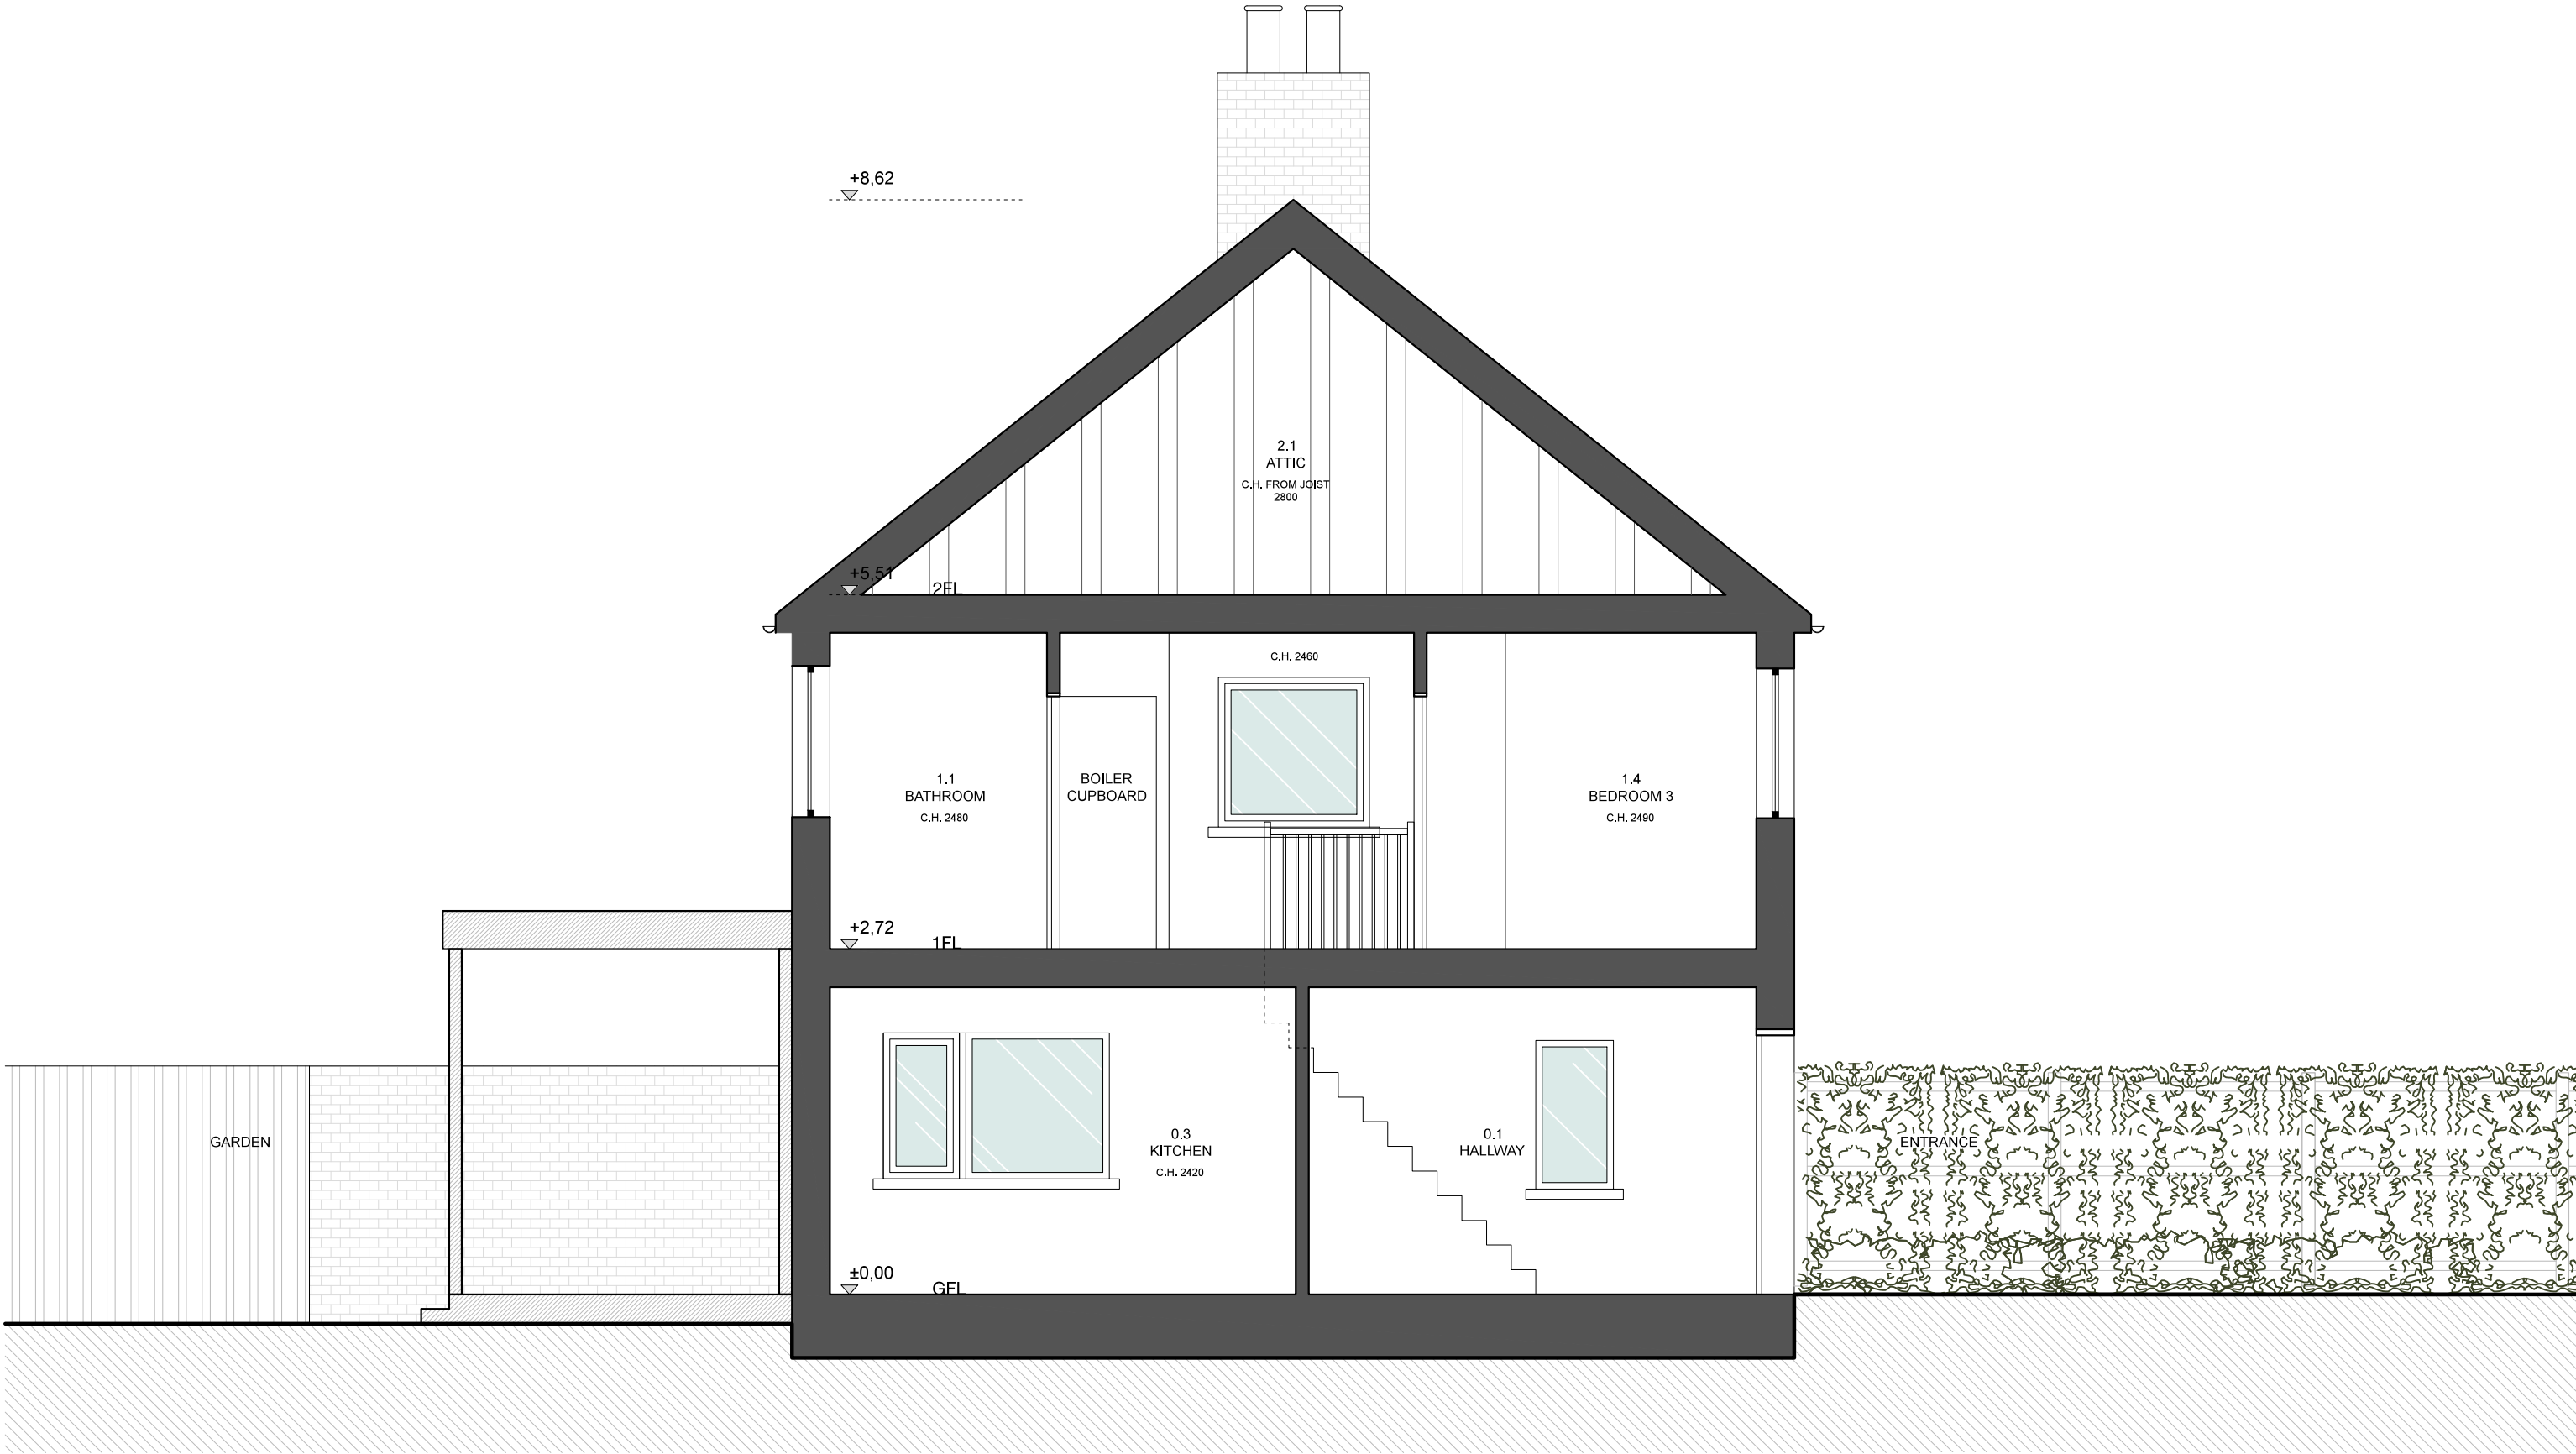

REVISION	DATE	NOTE
-	10.03.23	CREATED

--- SITE BOUNDARY

ALL DIMENSIONS TO BE CHECKED ON SITE.
REPORT ALL CONFLICTS OF INFORMATION TO BD LONDON.
THIS DRAWING IS THE COPYRIGHT OF BD LONDON.




BD
LONDON

38 TERRACE ROAD, HACKNEY, LONDON E9 7ES
www.bdlondon.co.uk +44(0)20 8985 8106

PROJECT
71 CHARVILLE LANE
UB4 8PE
HILLINGDON

FOR PLANNING		DRAWING NO.	
DRAWING TITLE		EX_810	
EXISTING		REVISION	
SECTION AA'		-	
SCALE	1:50 @ A3	DRAWN	NORTH
PROJECT NO.	2305	WW	
DATE	06.04.23	CHECKED BY	
		PL	



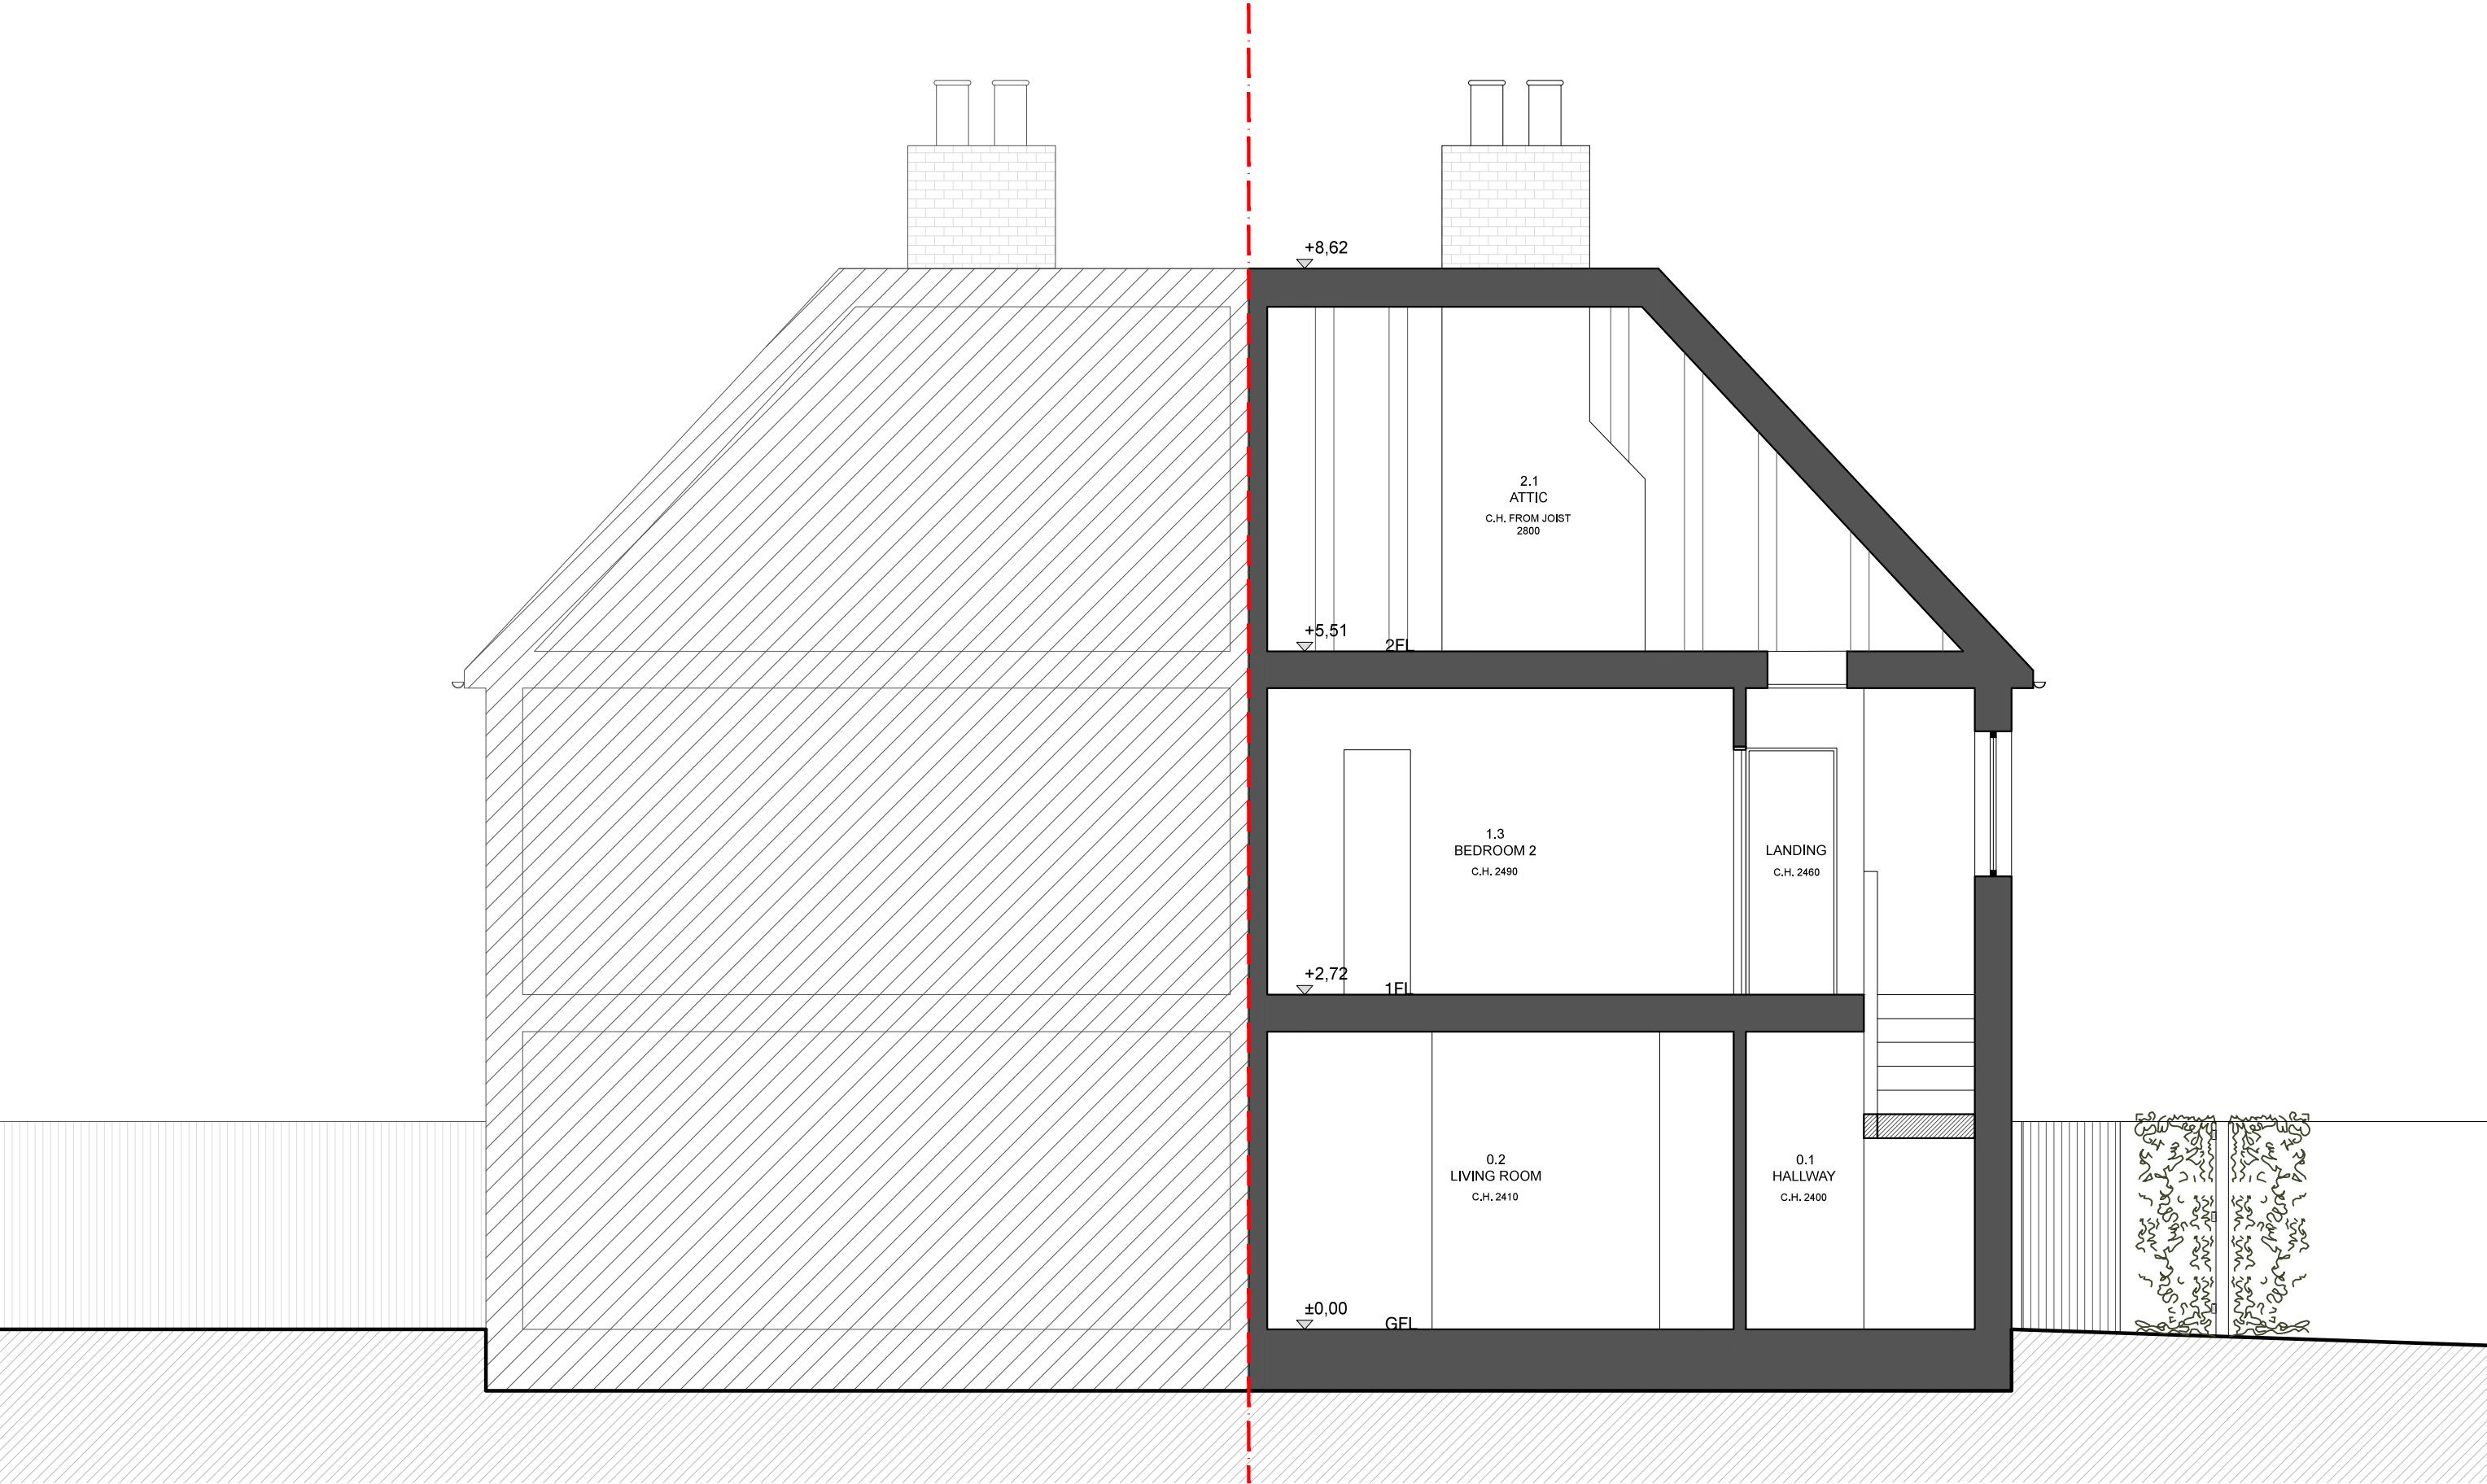

REVISION	DATE	NOTE
-	10.03.23	CREATED

--- SITE BOUNDARY

ALL DIMENSIONS TO BE CHECKED ON SITE.
REPORT ALL CONFLICTS OF INFORMATION TO BD LONDON.
THIS DRAWING IS THE COPYRIGHT OF BD LONDON.



BD
LONDON

38 TERRACE ROAD, HACKNEY, LONDON E9 7ES
www.bdlondon.co.uk +44(0)20 8985 8106

PROJECT
71 CHARVILLE LANE
UB4 8PE
HILLINGDON

DRAWING TITLE		DRAWING NO.	
EXISTING		EX_820	
SECTION BB'		REVISION	
-		-	
SCALE		DRAWN	
1:50 @ A3		WW	
PROJECT NO.		CHECKED BY	
2305		PL	
DATE		NORTH	
06.04.23			