


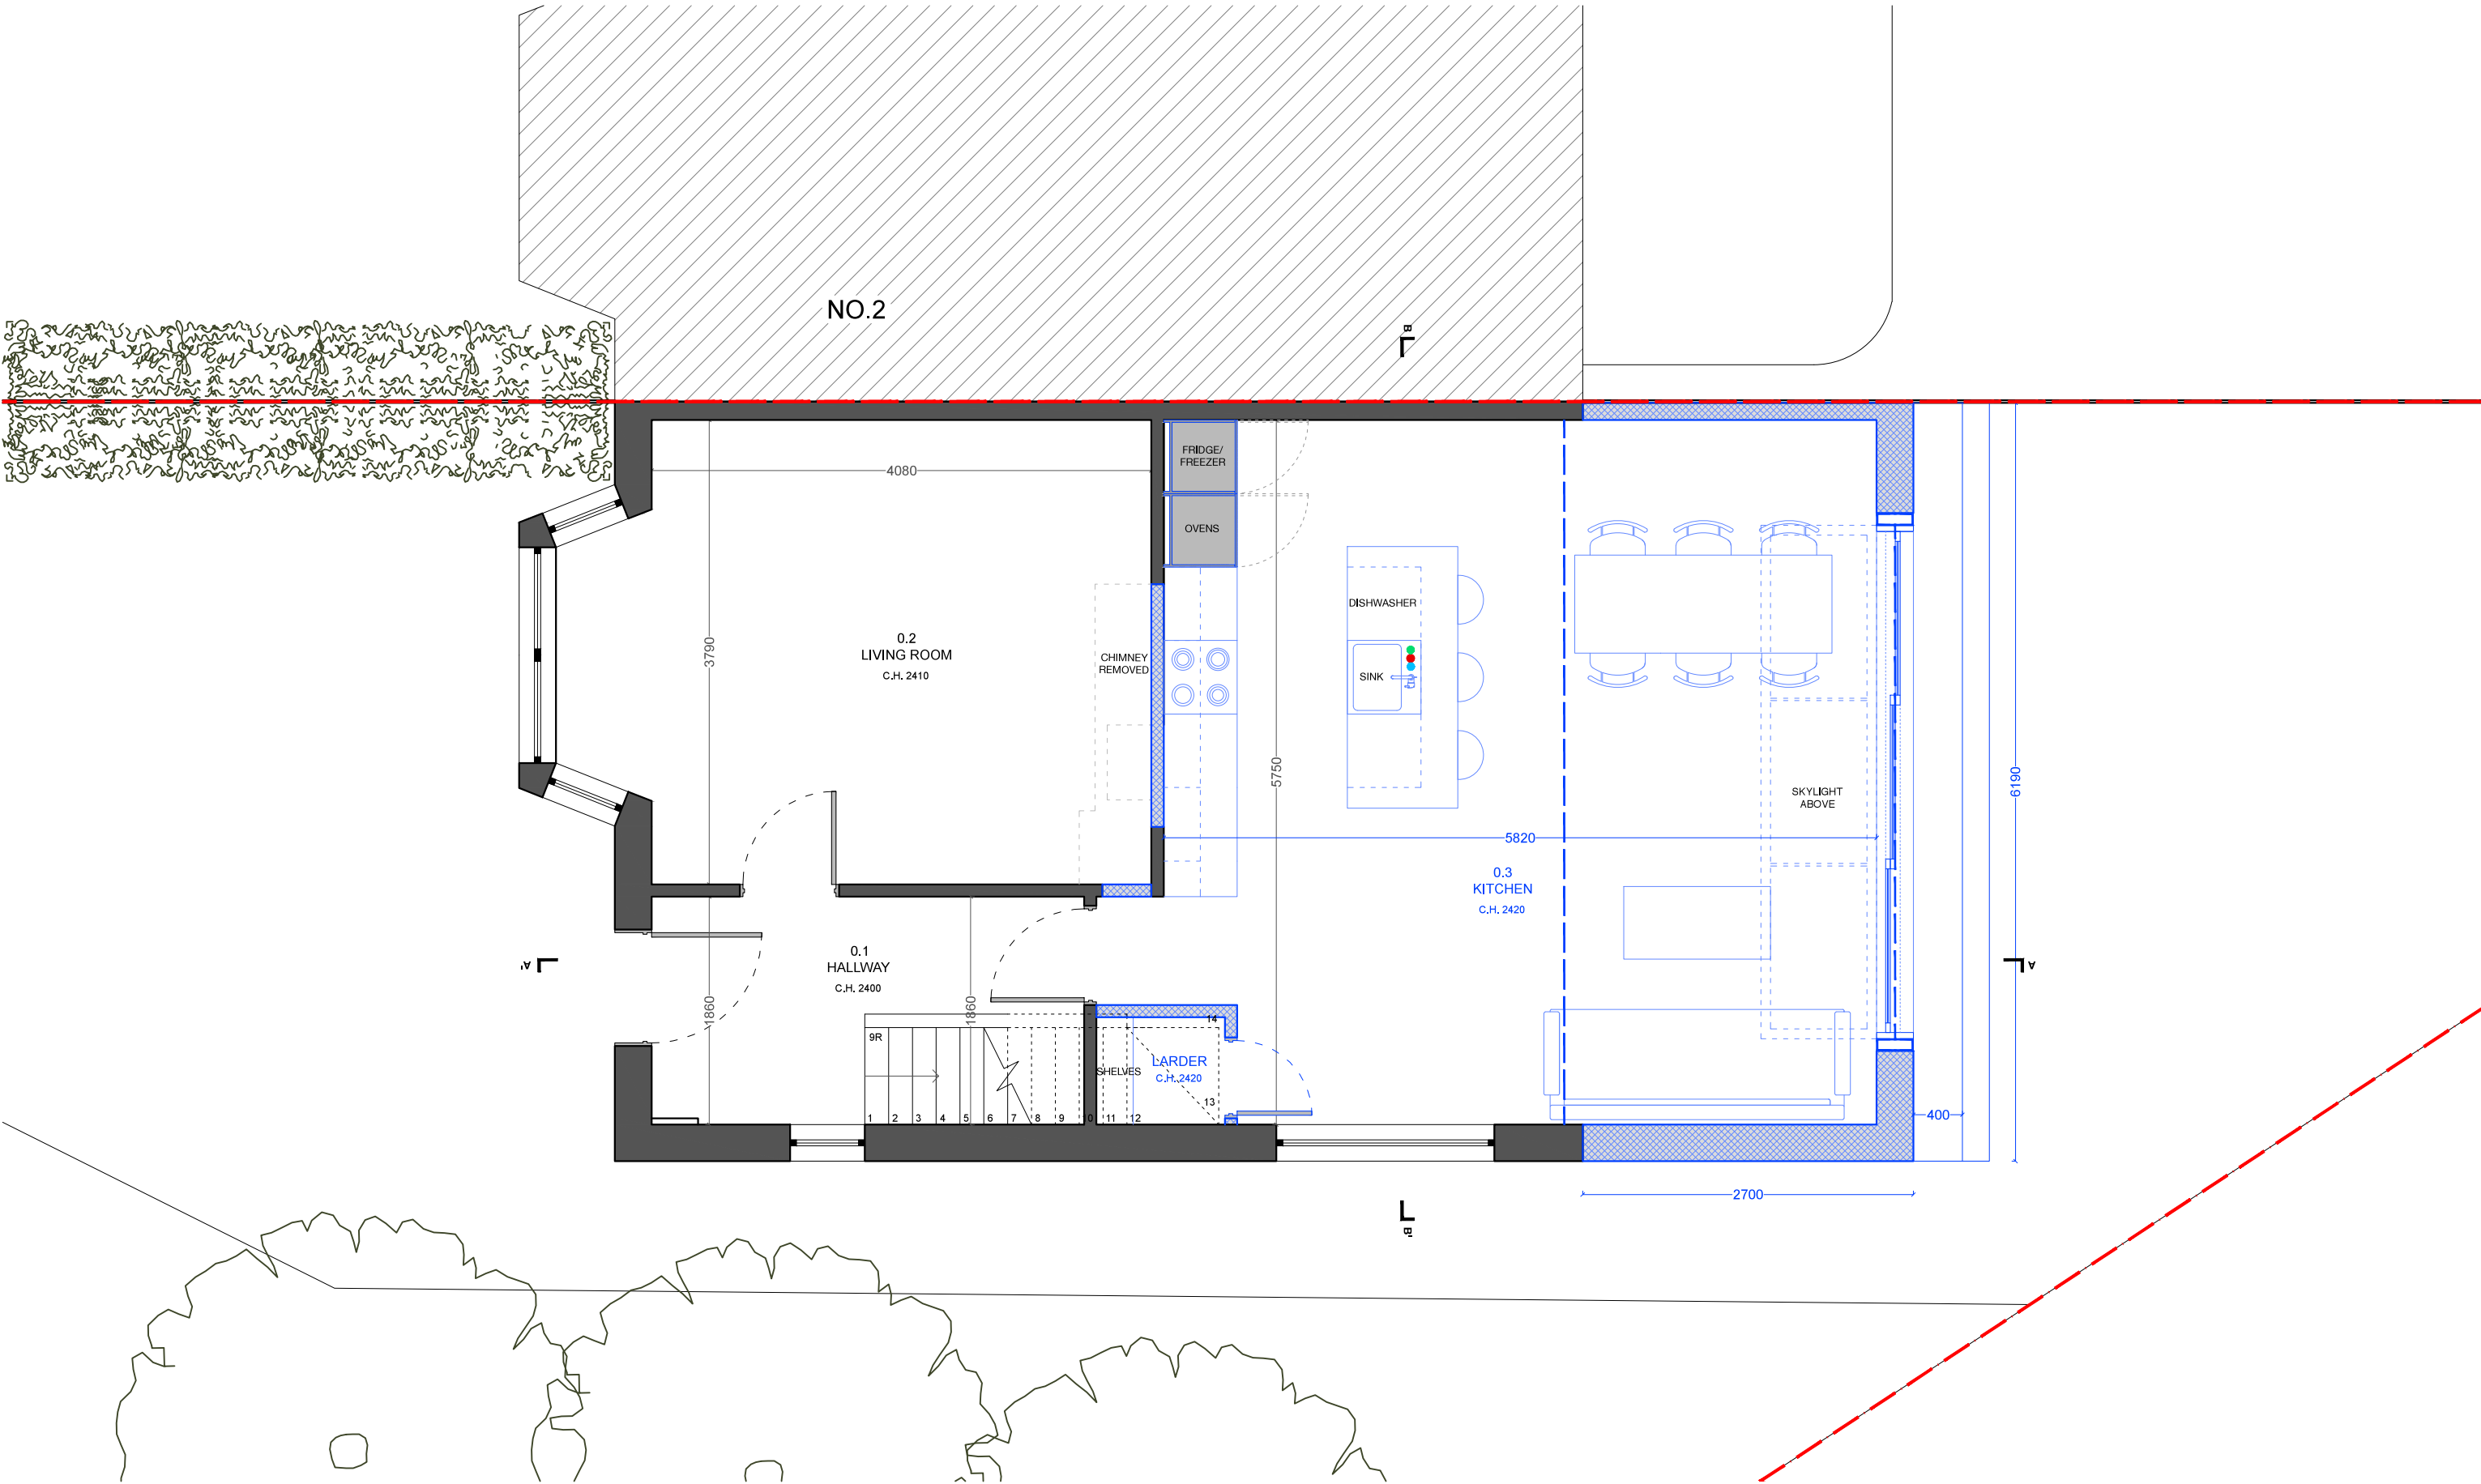

REVISION	DATE	NOTE
-	10.03.23	CREATED

- SITE BOUNDARY
- EXISTING
- PROPOSED

ALL DIMENSIONS TO BE CHECKED ON SITE.
REPORT ALL CONFLICTS OF INFORMATION TO BD LONDON.
THIS DRAWING IS THE COPYRIGHT OF BD LONDON.



BD
LONDON

38 TERRACE ROAD, HACKNEY, LONDON E9 7ES
www.bdlondon.co.uk +44(0)20 8985 8106

PROJECT
71 CHARVILLE LANE
UB4 8PE
HILLINGDON

DRAWING TITLE
PROPOSED
GROUND FLOOR
PLAN

SCALE
1:50 @ A3
PROJECT NO.
2305
DATE
06.04.23

FOR PLANNING

DRAWING NO.
PL_100

REVISION

-

DRAWN


WW

CHECKED BY

PL

NORTH



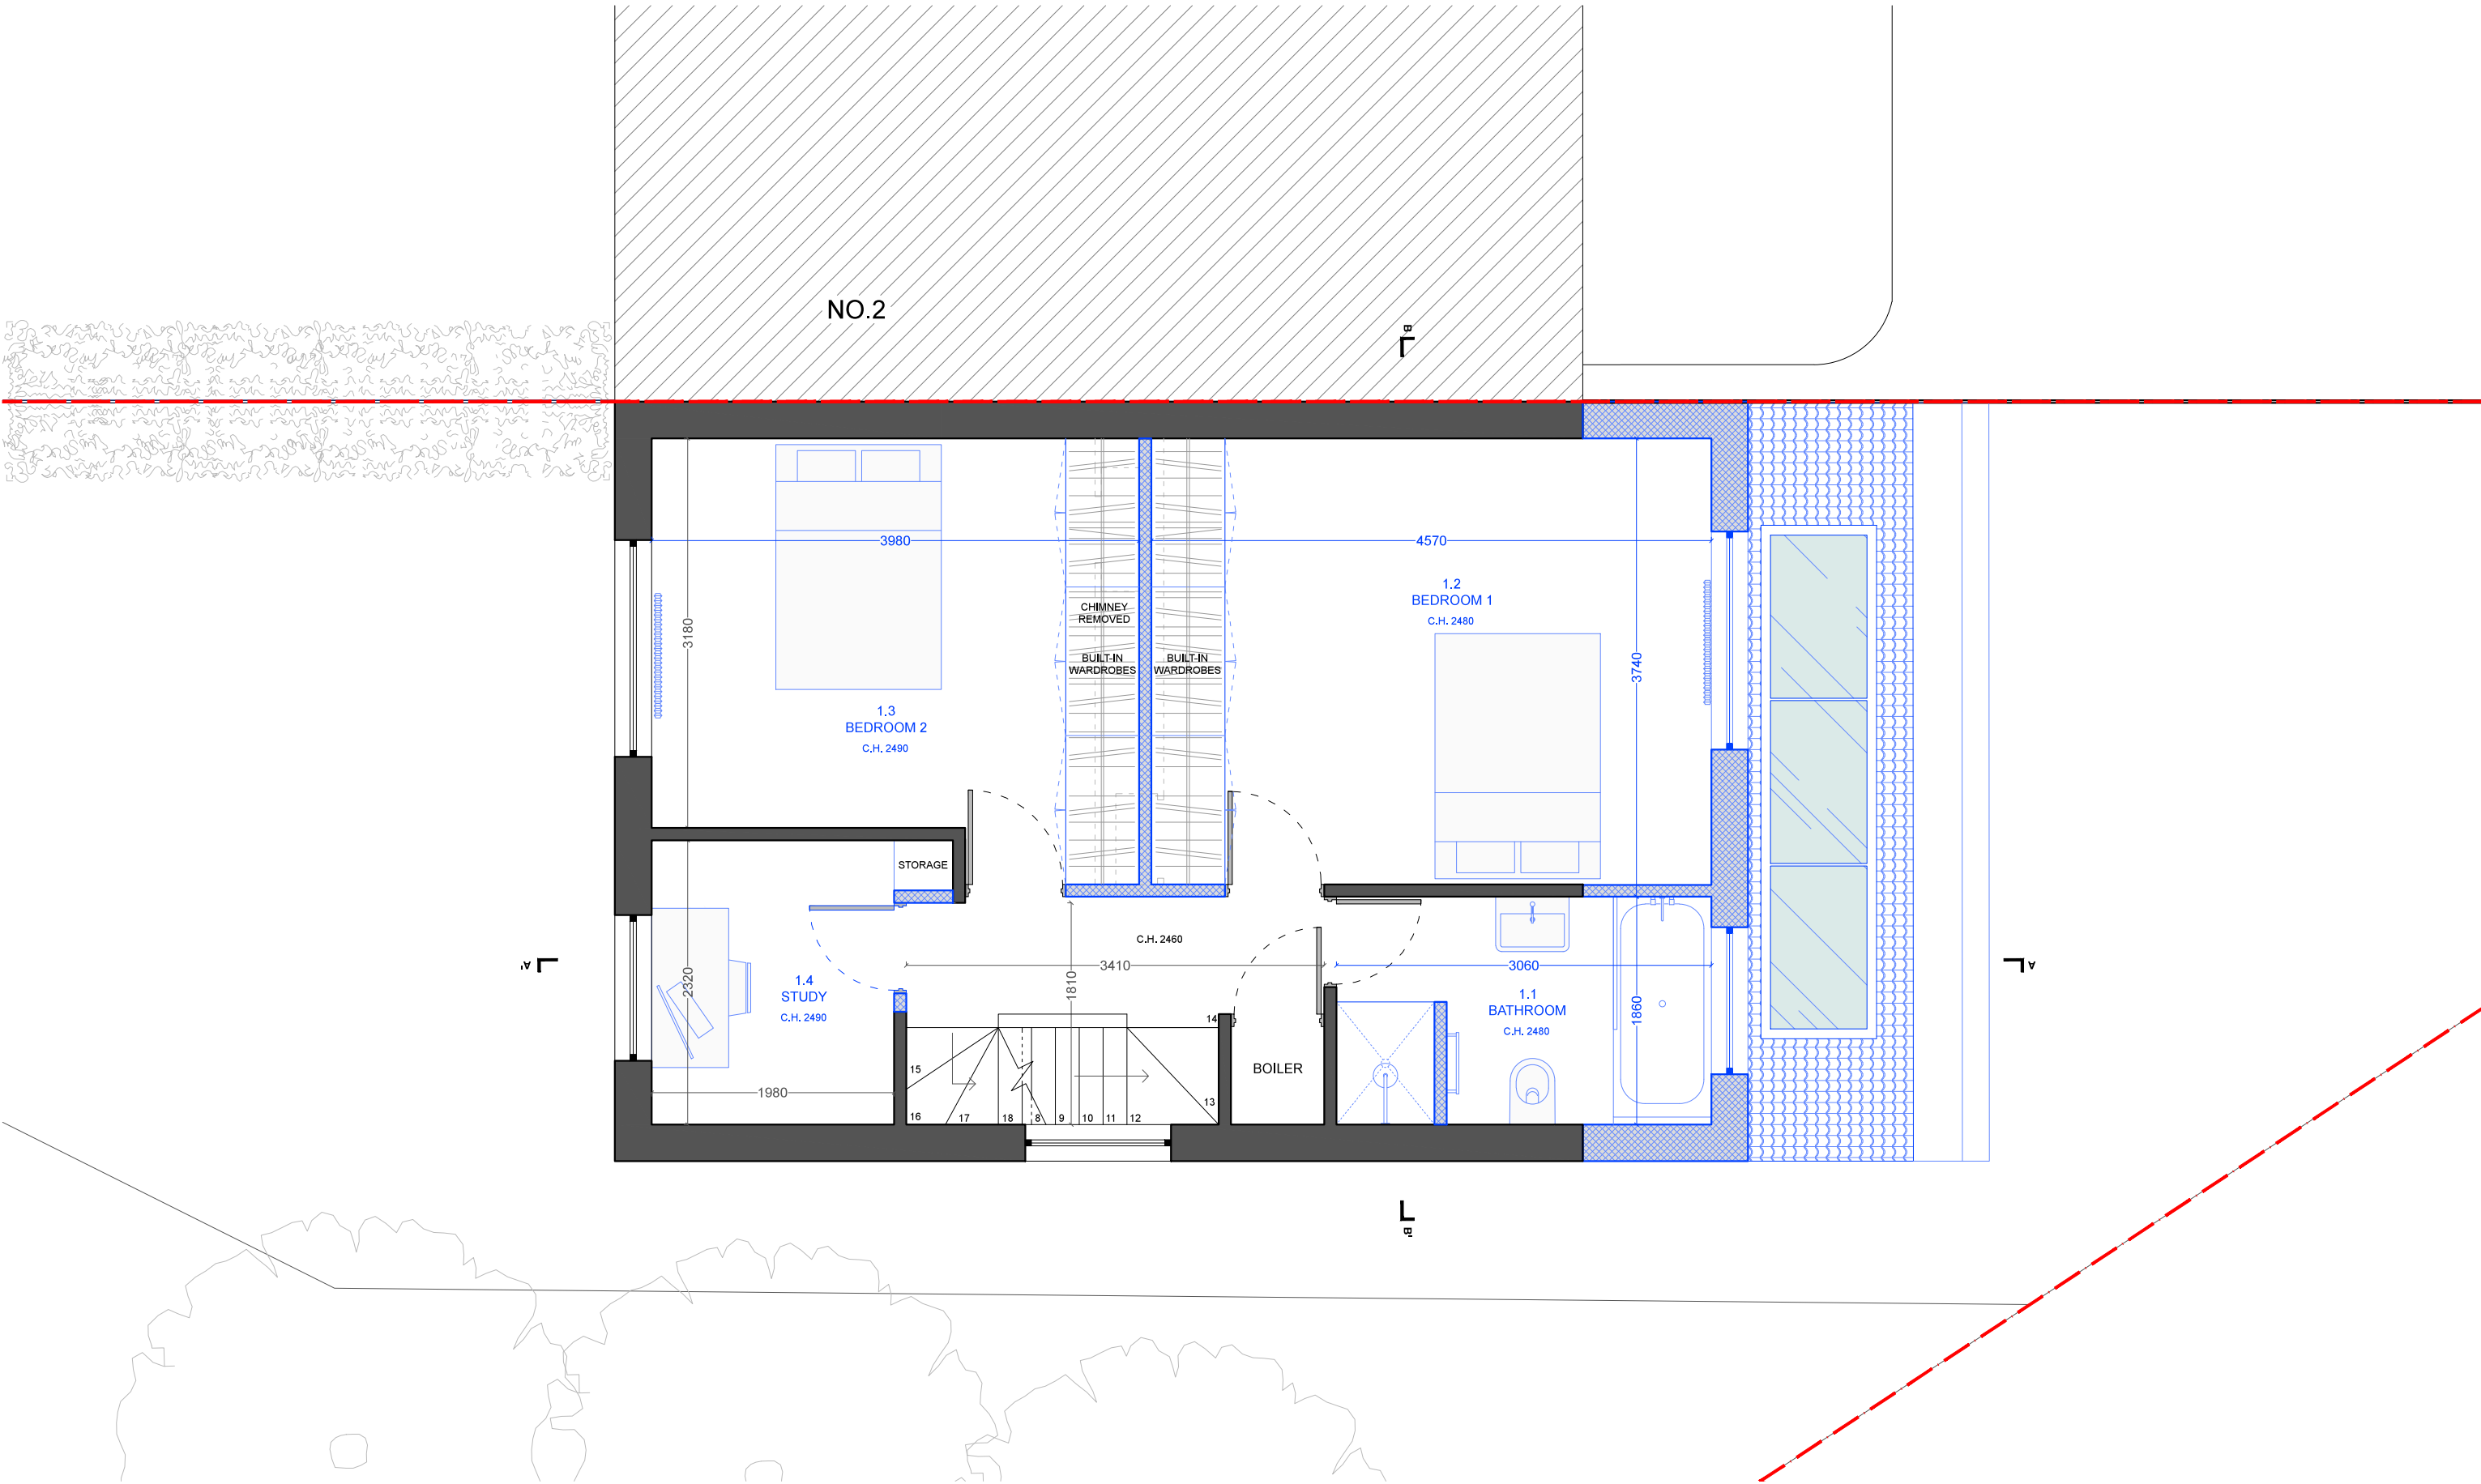

REVISION	DATE	NOTE
-	10.03.23	CREATED

- SITE BOUNDARY
- EXISTING
- PROPOSED

ALL DIMENSIONS TO BE CHECKED ON SITE.
REPORT ALL CONFLICTS OF INFORMATION TO BD LONDON.
THIS DRAWING IS THE COPYRIGHT OF BD LONDON.



BD
LONDON

38 TERRACE ROAD, HACKNEY, LONDON E9 7ES
www.bdlondon.co.uk +44(0)20 8985 8106

PROJECT
71 CHARVILLE LANE
UB4 8PE
HILLINGDON

DRAWING TITLE
PROPOSED
FIRST FLOOR
PLAN

SCALE
1:50 @ A3
PROJECT NO.
2305
DATE
06.04.23

DRAWING NO.
PL_200

REVISION
-

DRAWN


WW

CHECKED BY

PL

NORTH



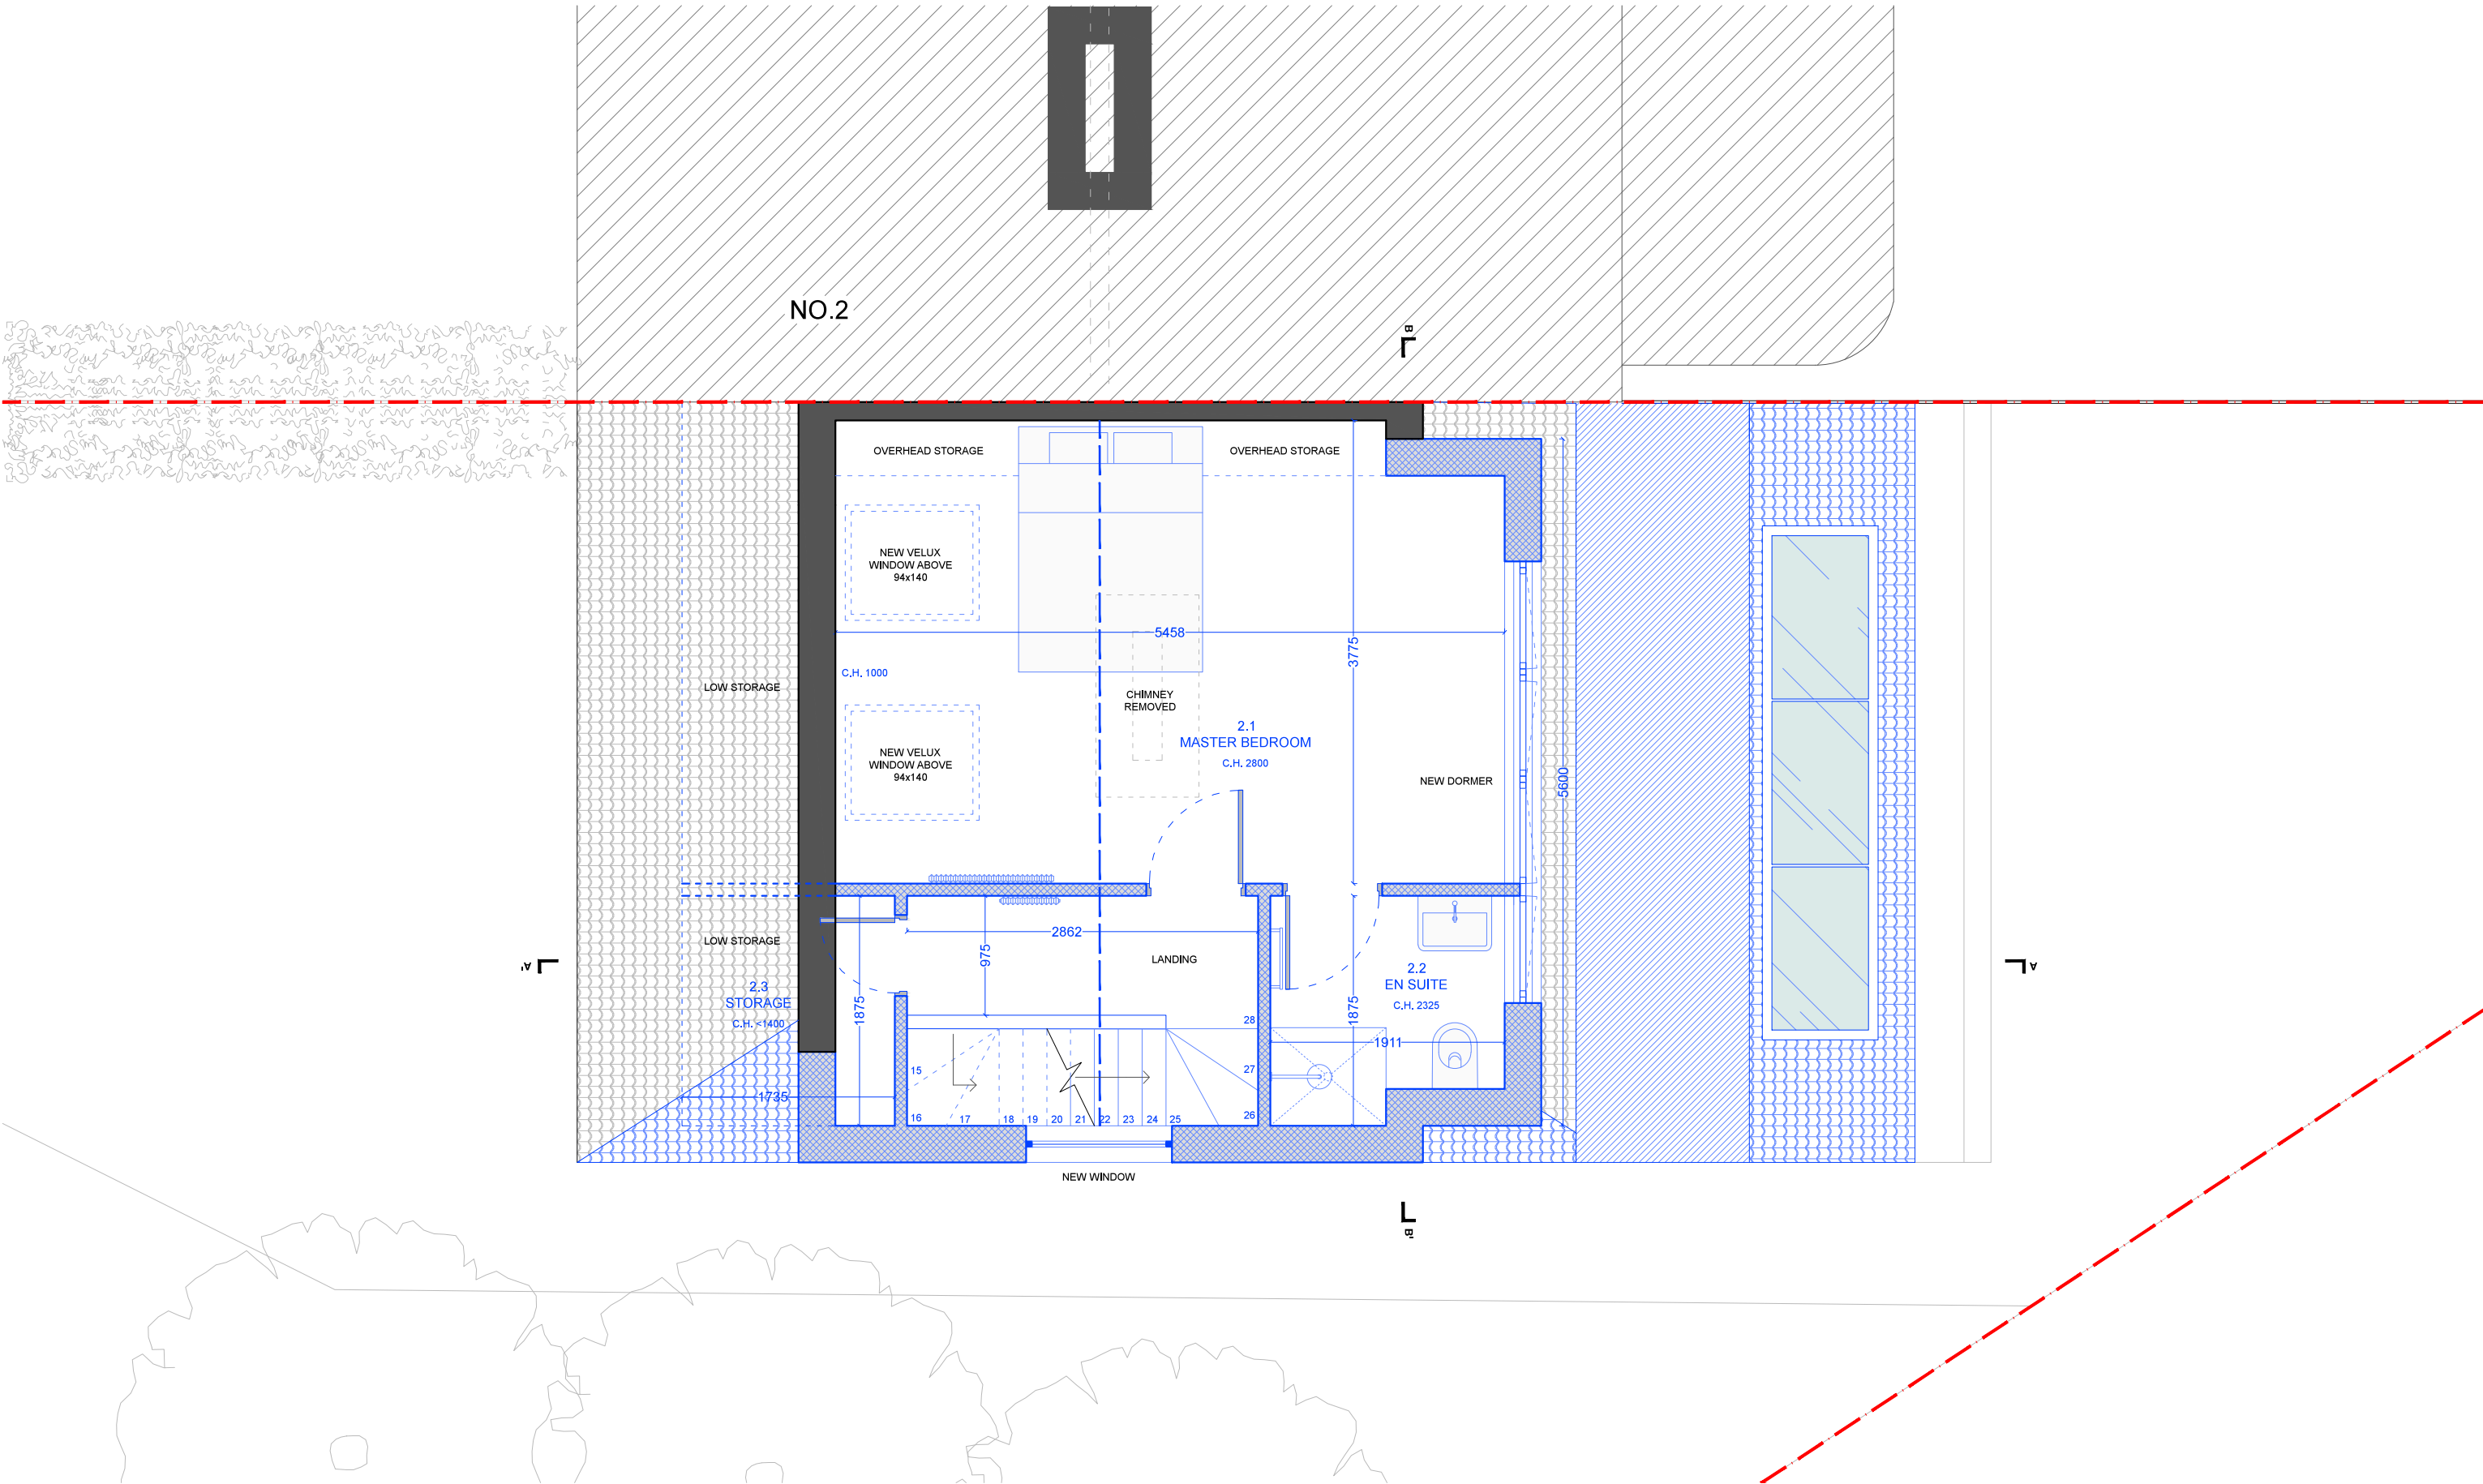

REVISION	DATE	NOTE
-	10.03.23	CREATED

ALL DIMENSIONS TO BE CHECKED ON SITE.
REPORT ALL CONFLICTS OF INFORMATION TO BD LONDON.
THIS DRAWING IS THE COPYRIGHT OF BD LONDON.

- SITE BOUNDARY
- EXISTING
- PROPOSED



BD
LONDON

38 TERRACE ROAD, HACKNEY, LONDON E9 7ES
www.bdlondon.co.uk +44(0)20 8985 8106

PROJECT
71 CHARVILLE LANE
UB4 8PE
HILLINGDON

DRAWING TITLE
PROPOSED
ATTIC
PLAN

SCALE
1:50 @ A3
PROJECT NO.
2305
DATE
06.04.23


DRAWING NO.
PL_300

REVISION
-

DRAWN
WW
CHECKED BY
PL

NORTH



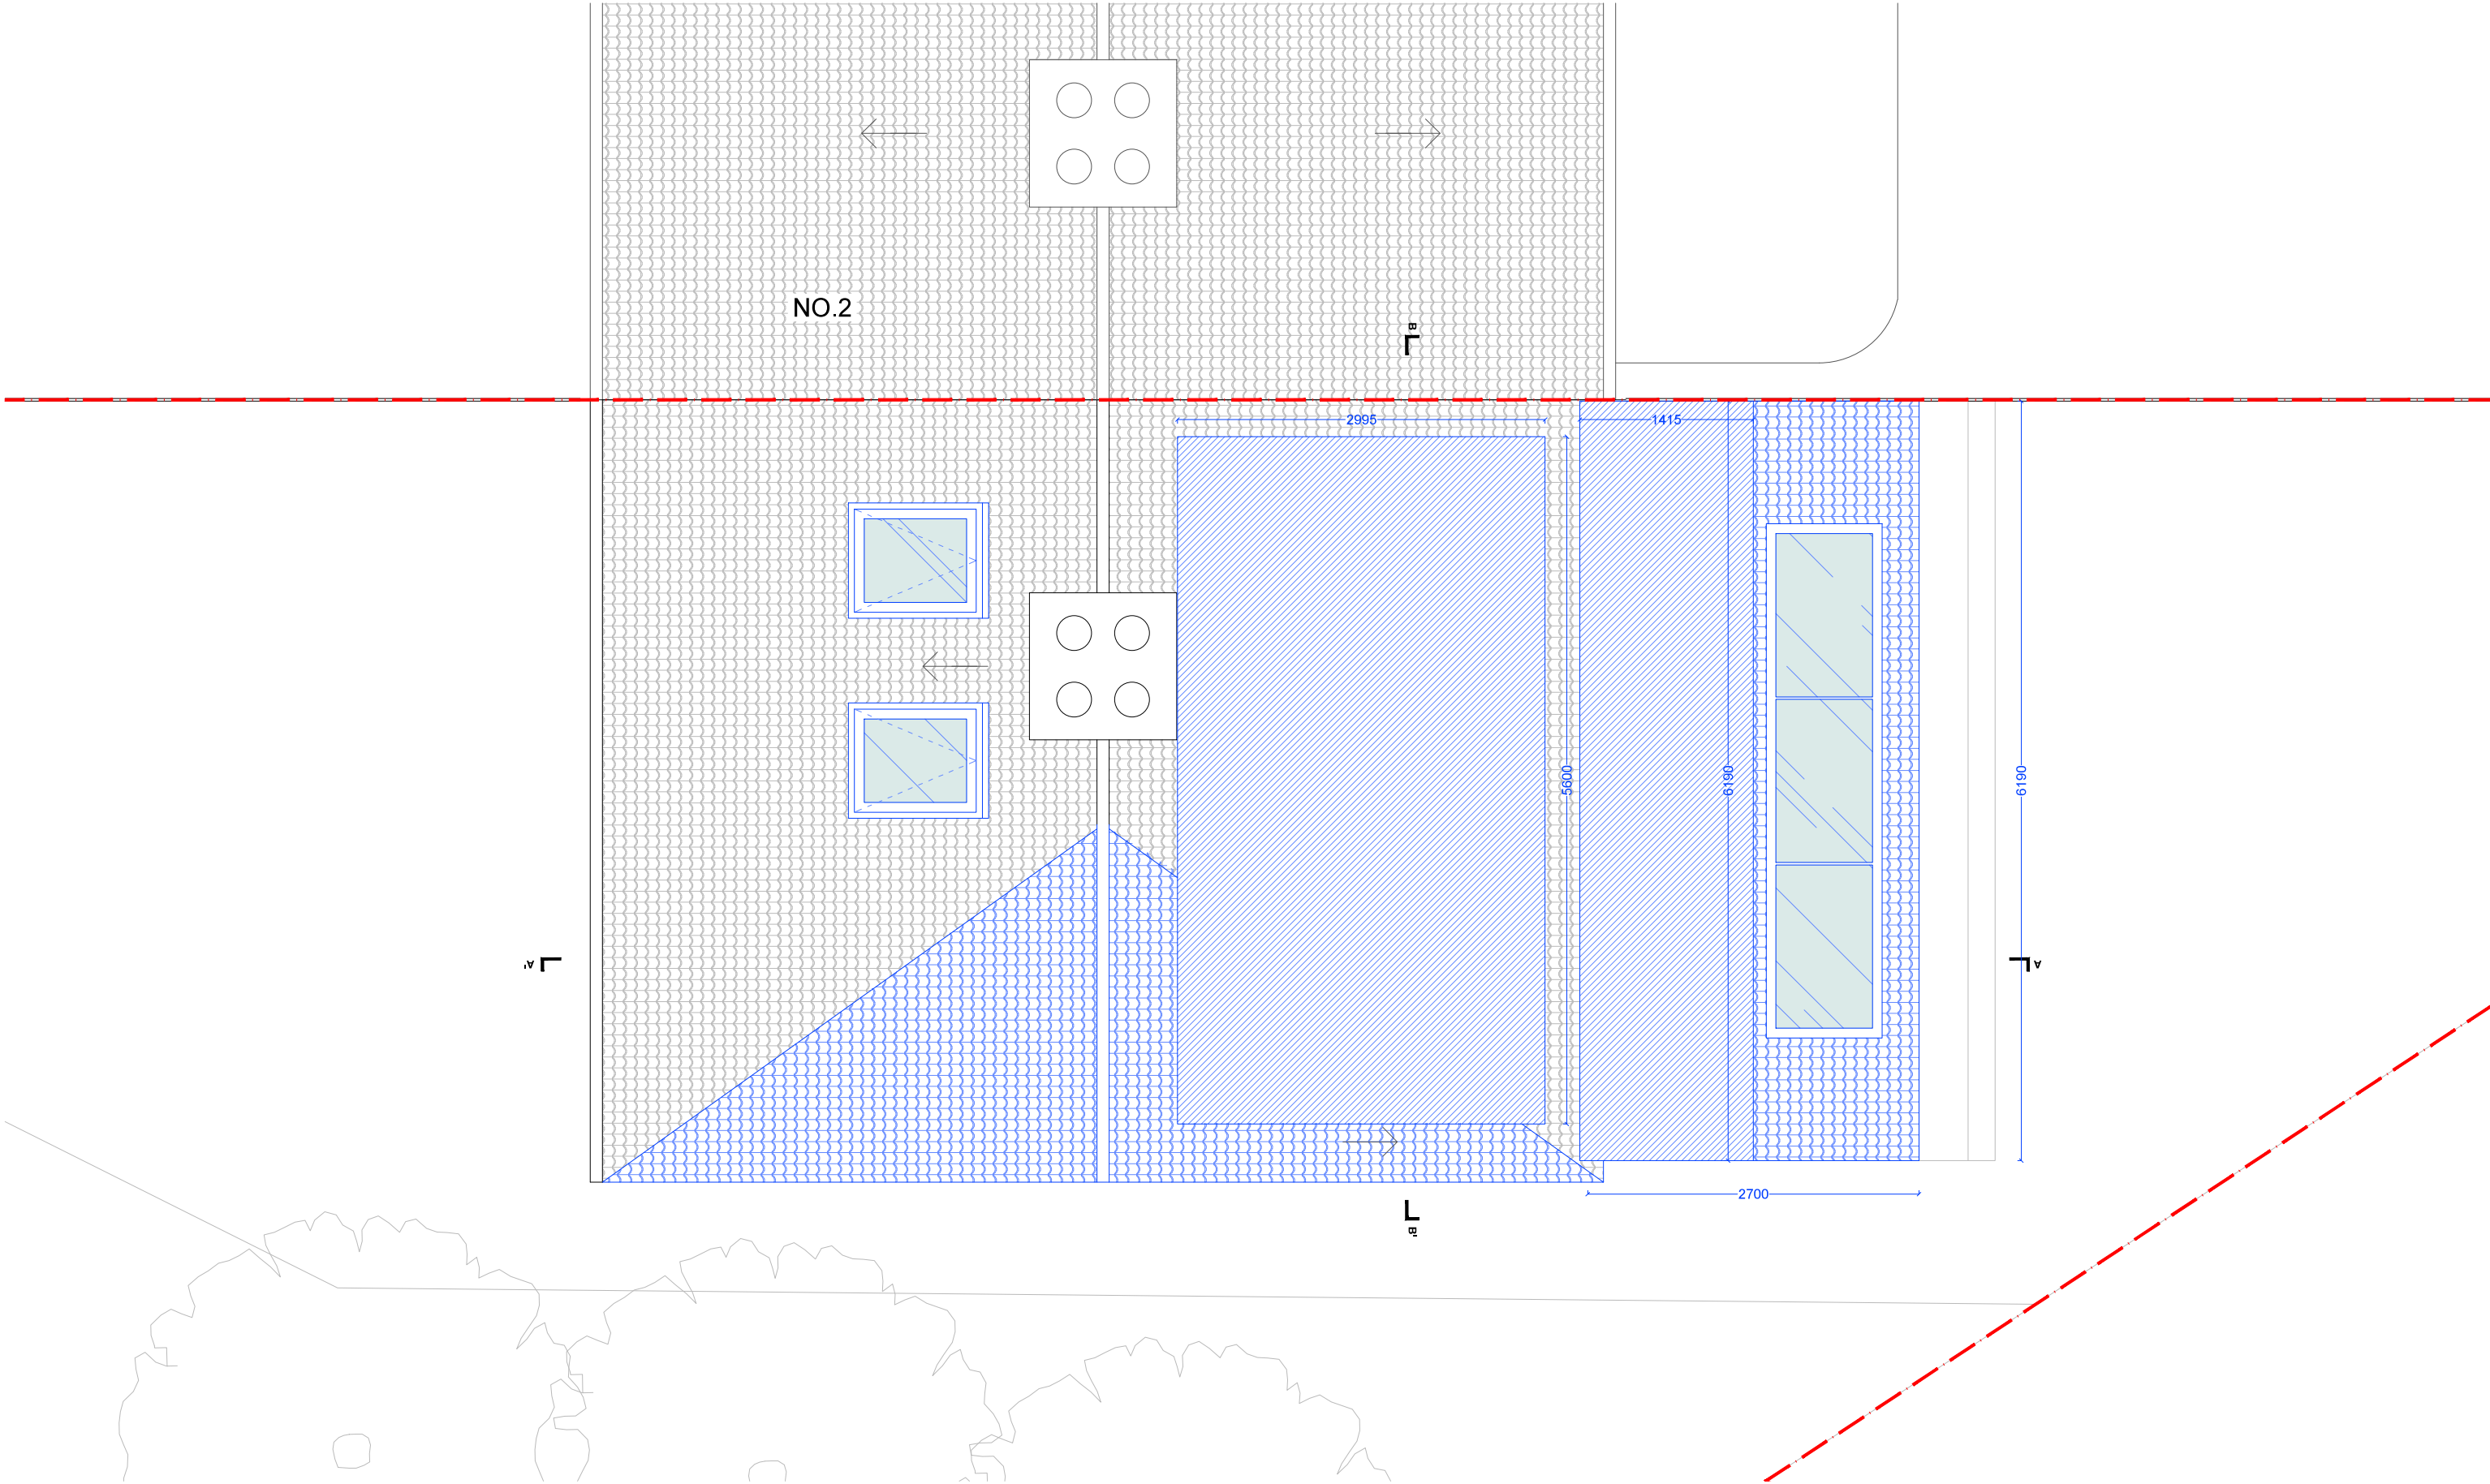

REVISION	DATE	NOTE
-	10.03.23	CREATED

- - - - - SITE BOUNDARY
- EXISTING
- PROPOSED

ALL DIMENSIONS TO BE CHECKED ON SITE.
REPORT ALL CONFLICTS OF INFORMATION TO BD LONDON.
THIS DRAWING IS THE COPYRIGHT OF BD LONDON.



BD
LONDON

38 TERRACE ROAD, HACKNEY, LONDON E9 7ES
www.bdlondon.co.uk +44(0)20 8985 8106

PROJECT
71 CHARVILLE LANE
UB4 8PE
HILLINGDON

DRAWING TITLE
PROPOSED
ROOF
PLAN

SCALE
1:50 @ A3
PROJECT NO.
2305
DATE
06.04.23

DRAWING NO.
PL_400

REVISION
-

DRAWN
WW
CHECKED BY
PL

NORTH





REVISION	DATE	NOTE
-	10.03.23	CREATED

- SITE BOUNDARY
- EXISTING
- PROPOSED

ALL DIMENSIONS TO BE CHECKED ON SITE.
REPORT ALL CONFLICTS OF INFORMATION TO BD LONDON.
THIS DRAWING IS THE COPYRIGHT OF BD LONDON.


0.5m 2.5m

BD
LONDON

38 TERRACE ROAD, HACKNEY, LONDON E9 7ES
www.bdlondon.co.uk +44(0)20 8985 8106

PROJECT
71 CHARVILLE LANE
UB4 8PE
HILLINGDON

FOR PLANNING		
DRAWING TITLE	DRAWING NO.	
PROPOSED FRONT ELEVATION	PL_500	
REVISION		
-		
SCALE	DRAWN	NORTH
1:50 @ A3	WW	
PROJECT NO.	CHECKED BY	
2305	PL	
DATE		
06.04.23		

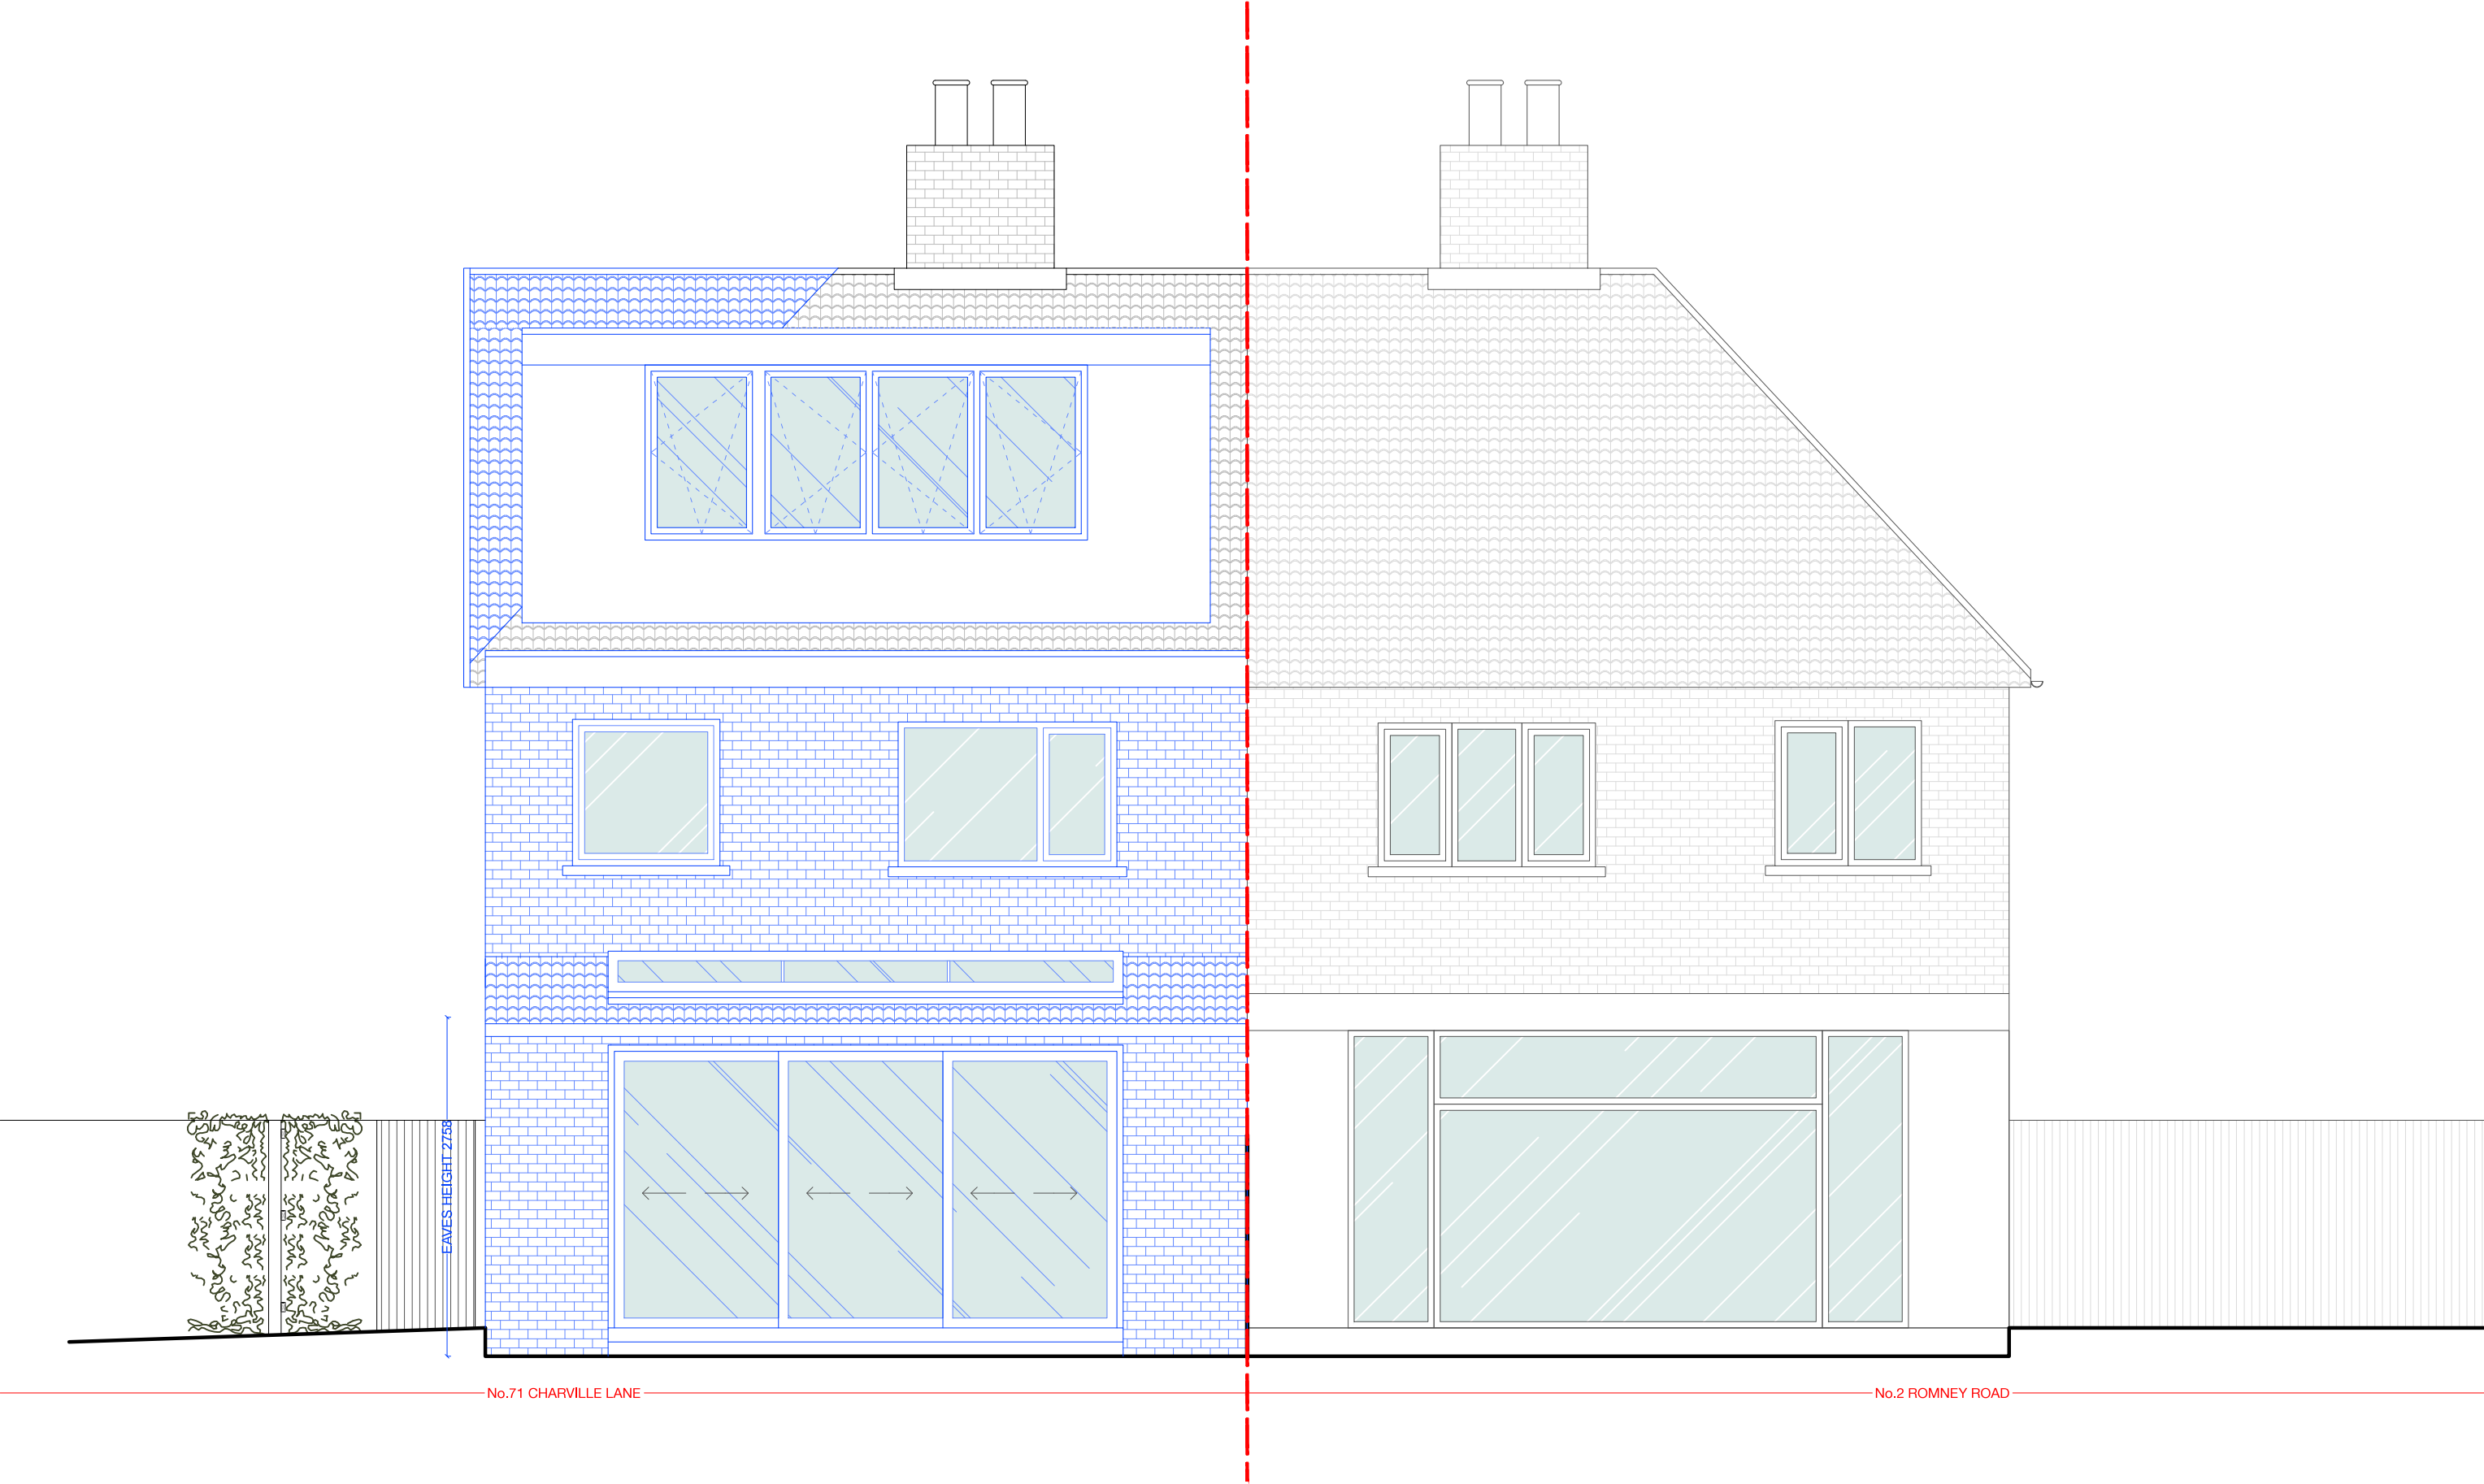

REVISION	DATE	NOTE
-	10.03.23	CREATED

ALL DIMENSIONS TO BE CHECKED ON SITE.
REPORT ALL CONFLICTS OF INFORMATION TO BD LONDON.
THIS DRAWING IS THE COPYRIGHT OF BD LONDON.

- - - SITE BOUNDARY
- EXISTING
- PROPOSED



BD
LONDON

38 TERRACE ROAD, HACKNEY, LONDON E9 7ES
www.bdlondon.co.uk +44(0)20 8985 8106

PROJECT
71 CHARVILLE LANE
UB4 8PE
HILLINGDON

FOR PLANNING

DRAWING TITLE
**PROPOSED
REAR ELEVATION**

REVISION
-

DRAWING NO.
PL_600

REVISION
-

SCALE
1:50 @ A3


PROJECT NO.
2305

DATE
06.04.23

DRAWN
WW

CHECKED BY
PL

NORTH

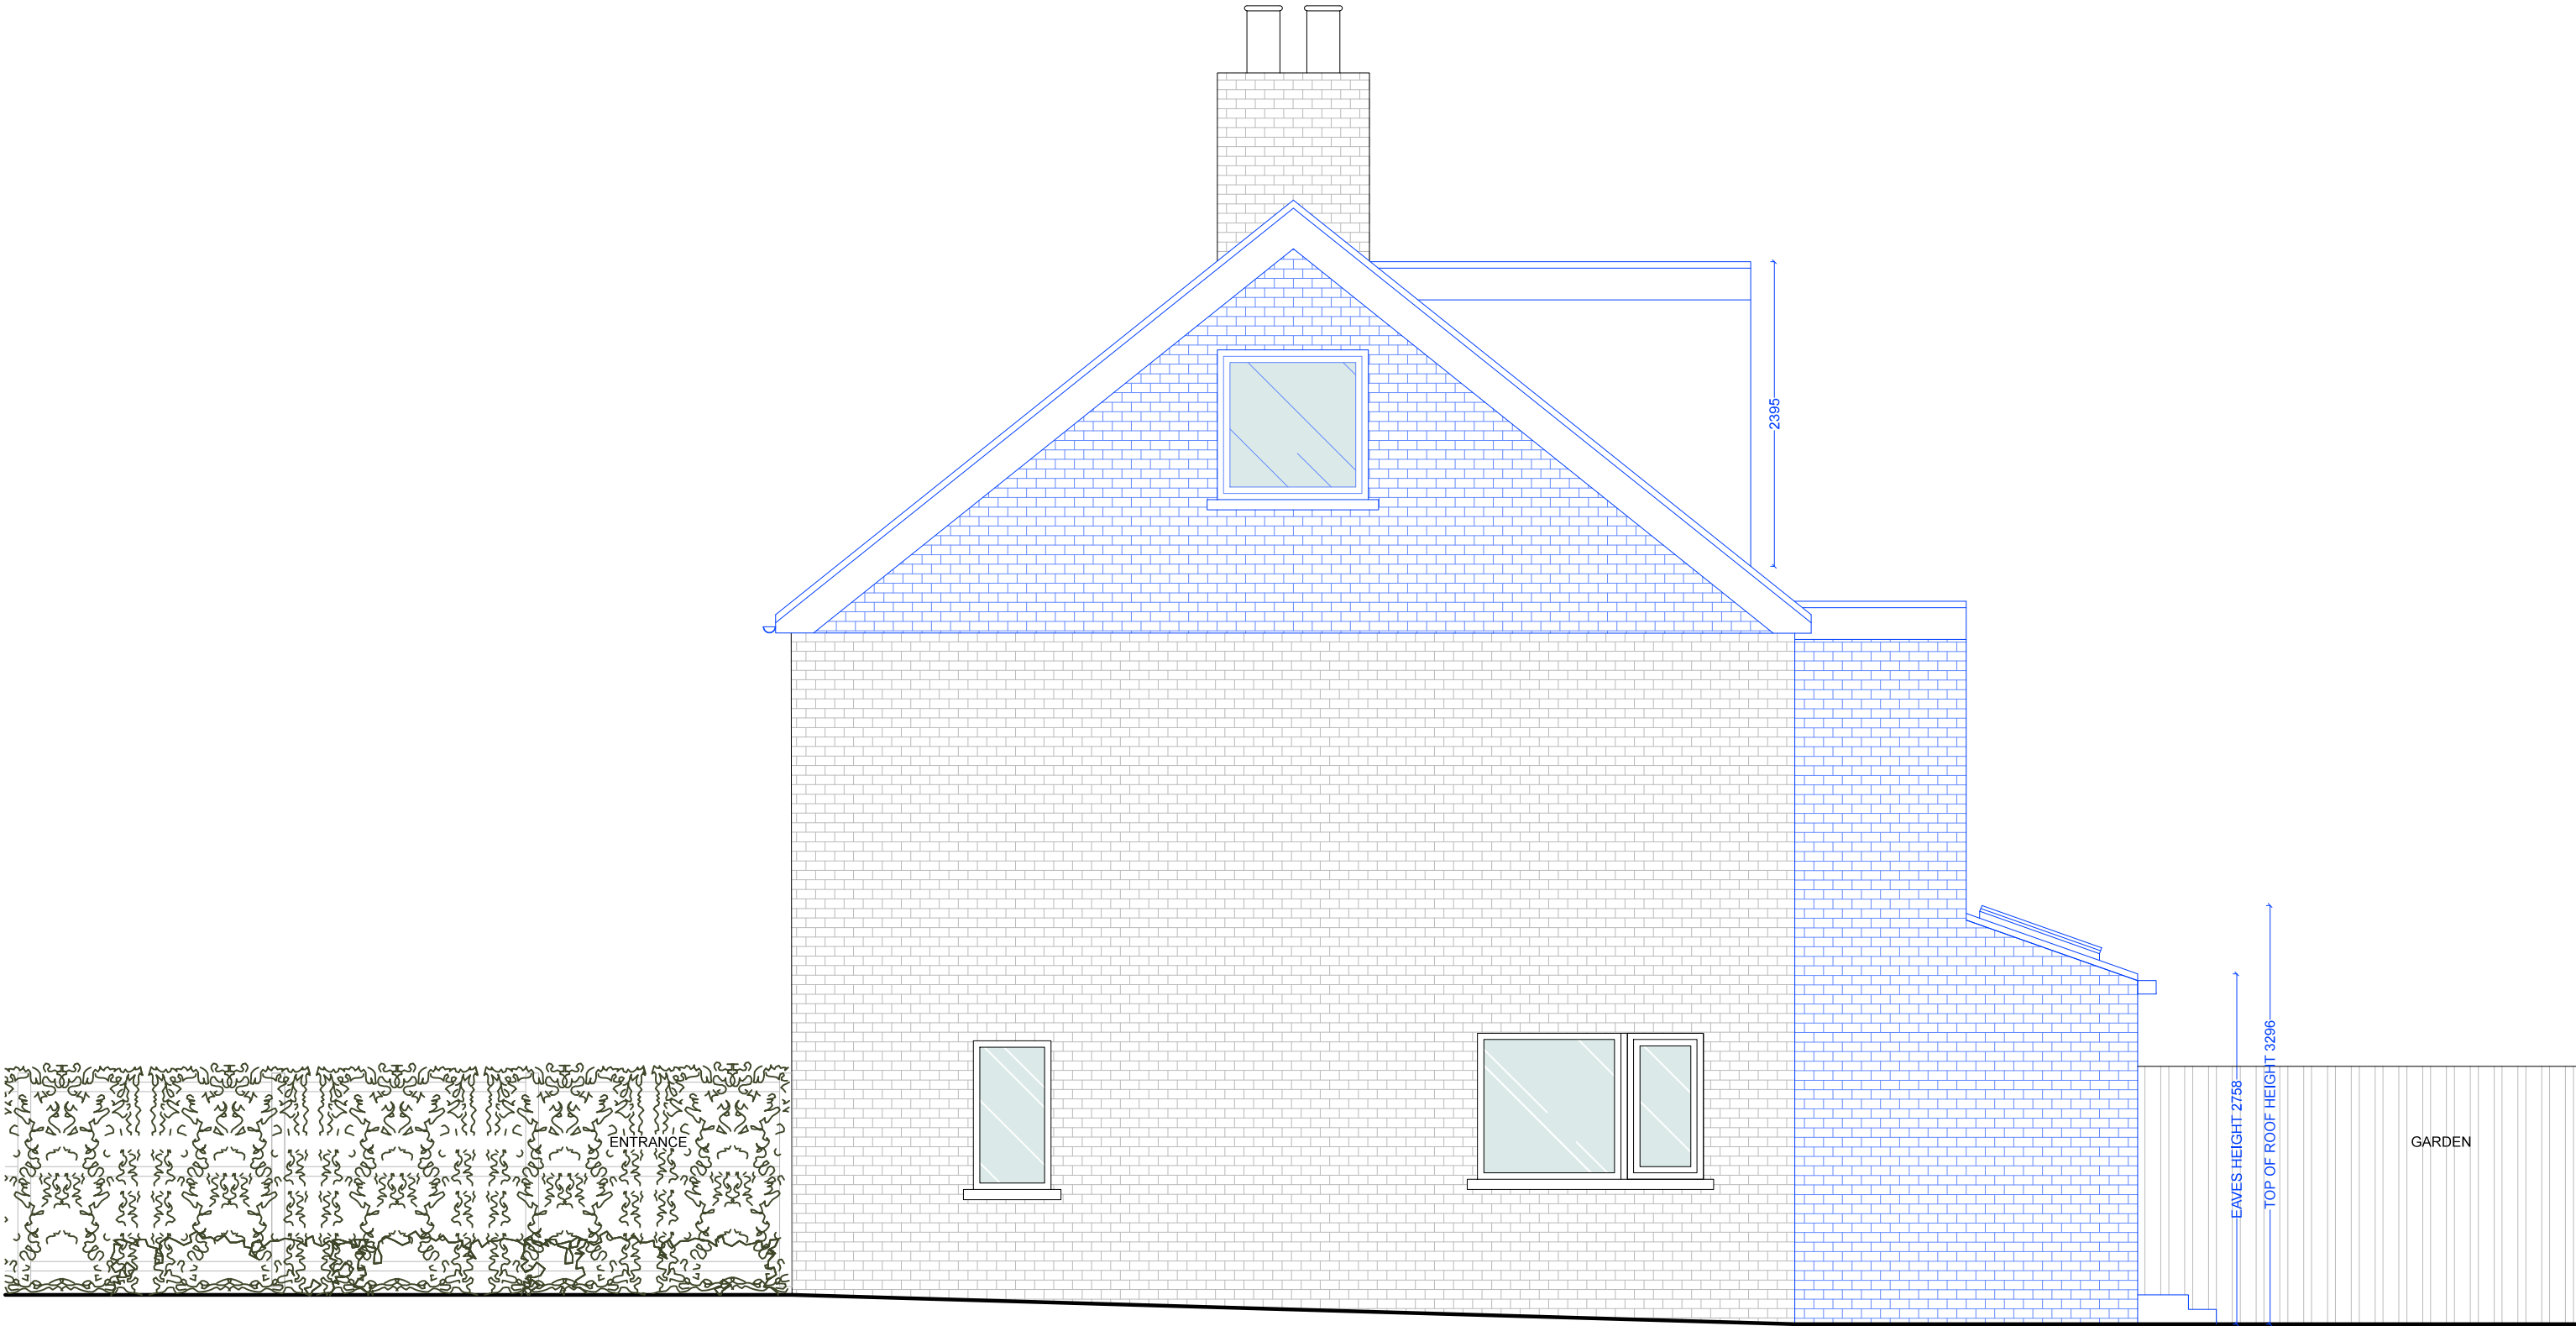

REVISION	DATE	NOTE
-	10.03.23	CREATED

- - - SITE BOUNDARY
- EXISTING
- PROPOSED

ALL DIMENSIONS TO BE CHECKED ON SITE.
REPORT ALL CONFLICTS OF INFORMATION TO BD LONDON.
THIS DRAWING IS THE COPYRIGHT OF BD LONDON.



BD
LONDON

38 TERRACE ROAD, HACKNEY, LONDON E9 7ES
www.bdlondon.co.uk +44(0)20 8985 8106

PROJECT
71 CHARVILLE LANE
UB4 8PE
HILLINGDON

DRAWING TITLE
PROPOSED
SIDE ELEVATION

SCALE
1:50 @ A3
PROJECT NO.
2305
DATE
06.04.23

FOR PLANNING

DRAWING NO.
PL_800

REVISION

-

DRAWN


WW

CHECKED BY

PL

NORTH



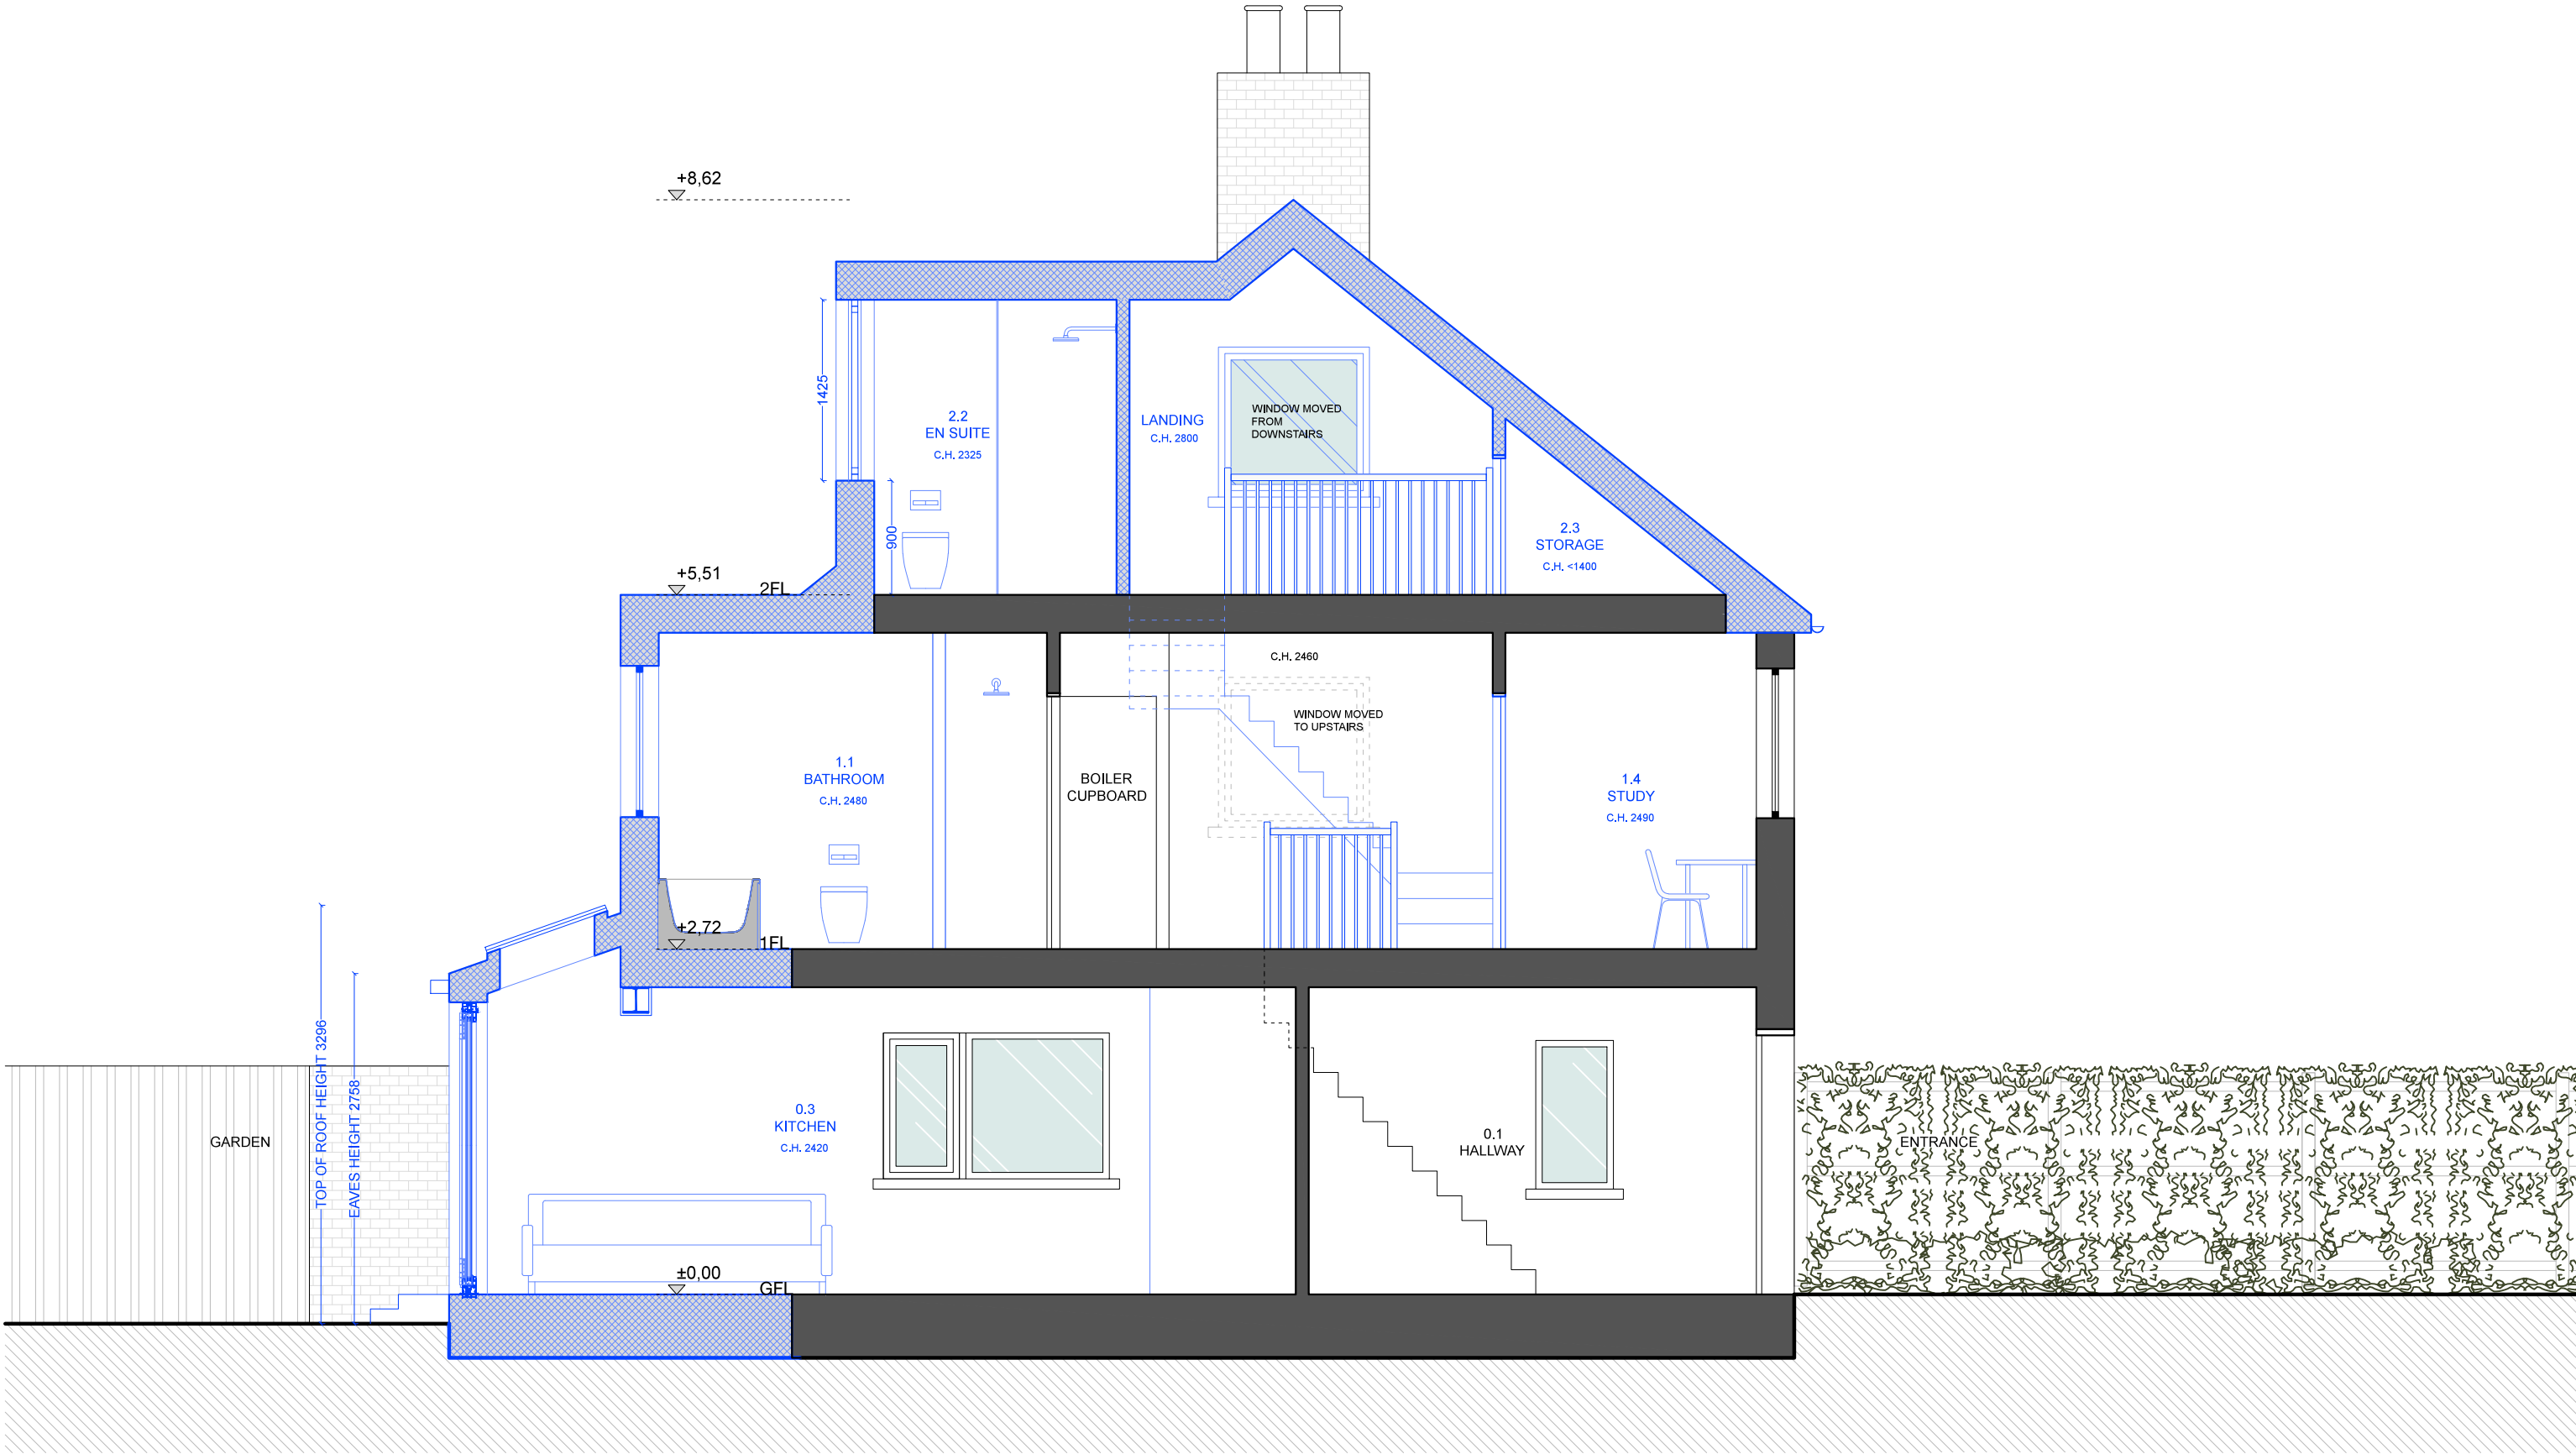

REVISION	DATE	NOTE
-	10.03.23	CREATED

- SITE BOUNDARY
- EXISTING
- PROPOSED

ALL DIMENSIONS TO BE CHECKED ON SITE.
REPORT ALL CONFLICTS OF INFORMATION TO BD LONDON.
THIS DRAWING IS THE COPYRIGHT OF BD LONDON.



BD
LONDON

38 TERRACE ROAD, HACKNEY, LONDON E9 7ES
www.bdlondon.co.uk +44(0)20 8985 8106

PROJECT
71 CHARVILLE LANE
UB4 8PE
HILLINGDON

DRAWING TITLE
PROPOSED
SECTION AA'

SCALE
1:50 @ A3
PROJECT NO.
2305
DATE
06.04.23

DRAWING NO.
PL_810

REVISION

-


DRAWN

WW

CHECKED BY
PL

NORTH



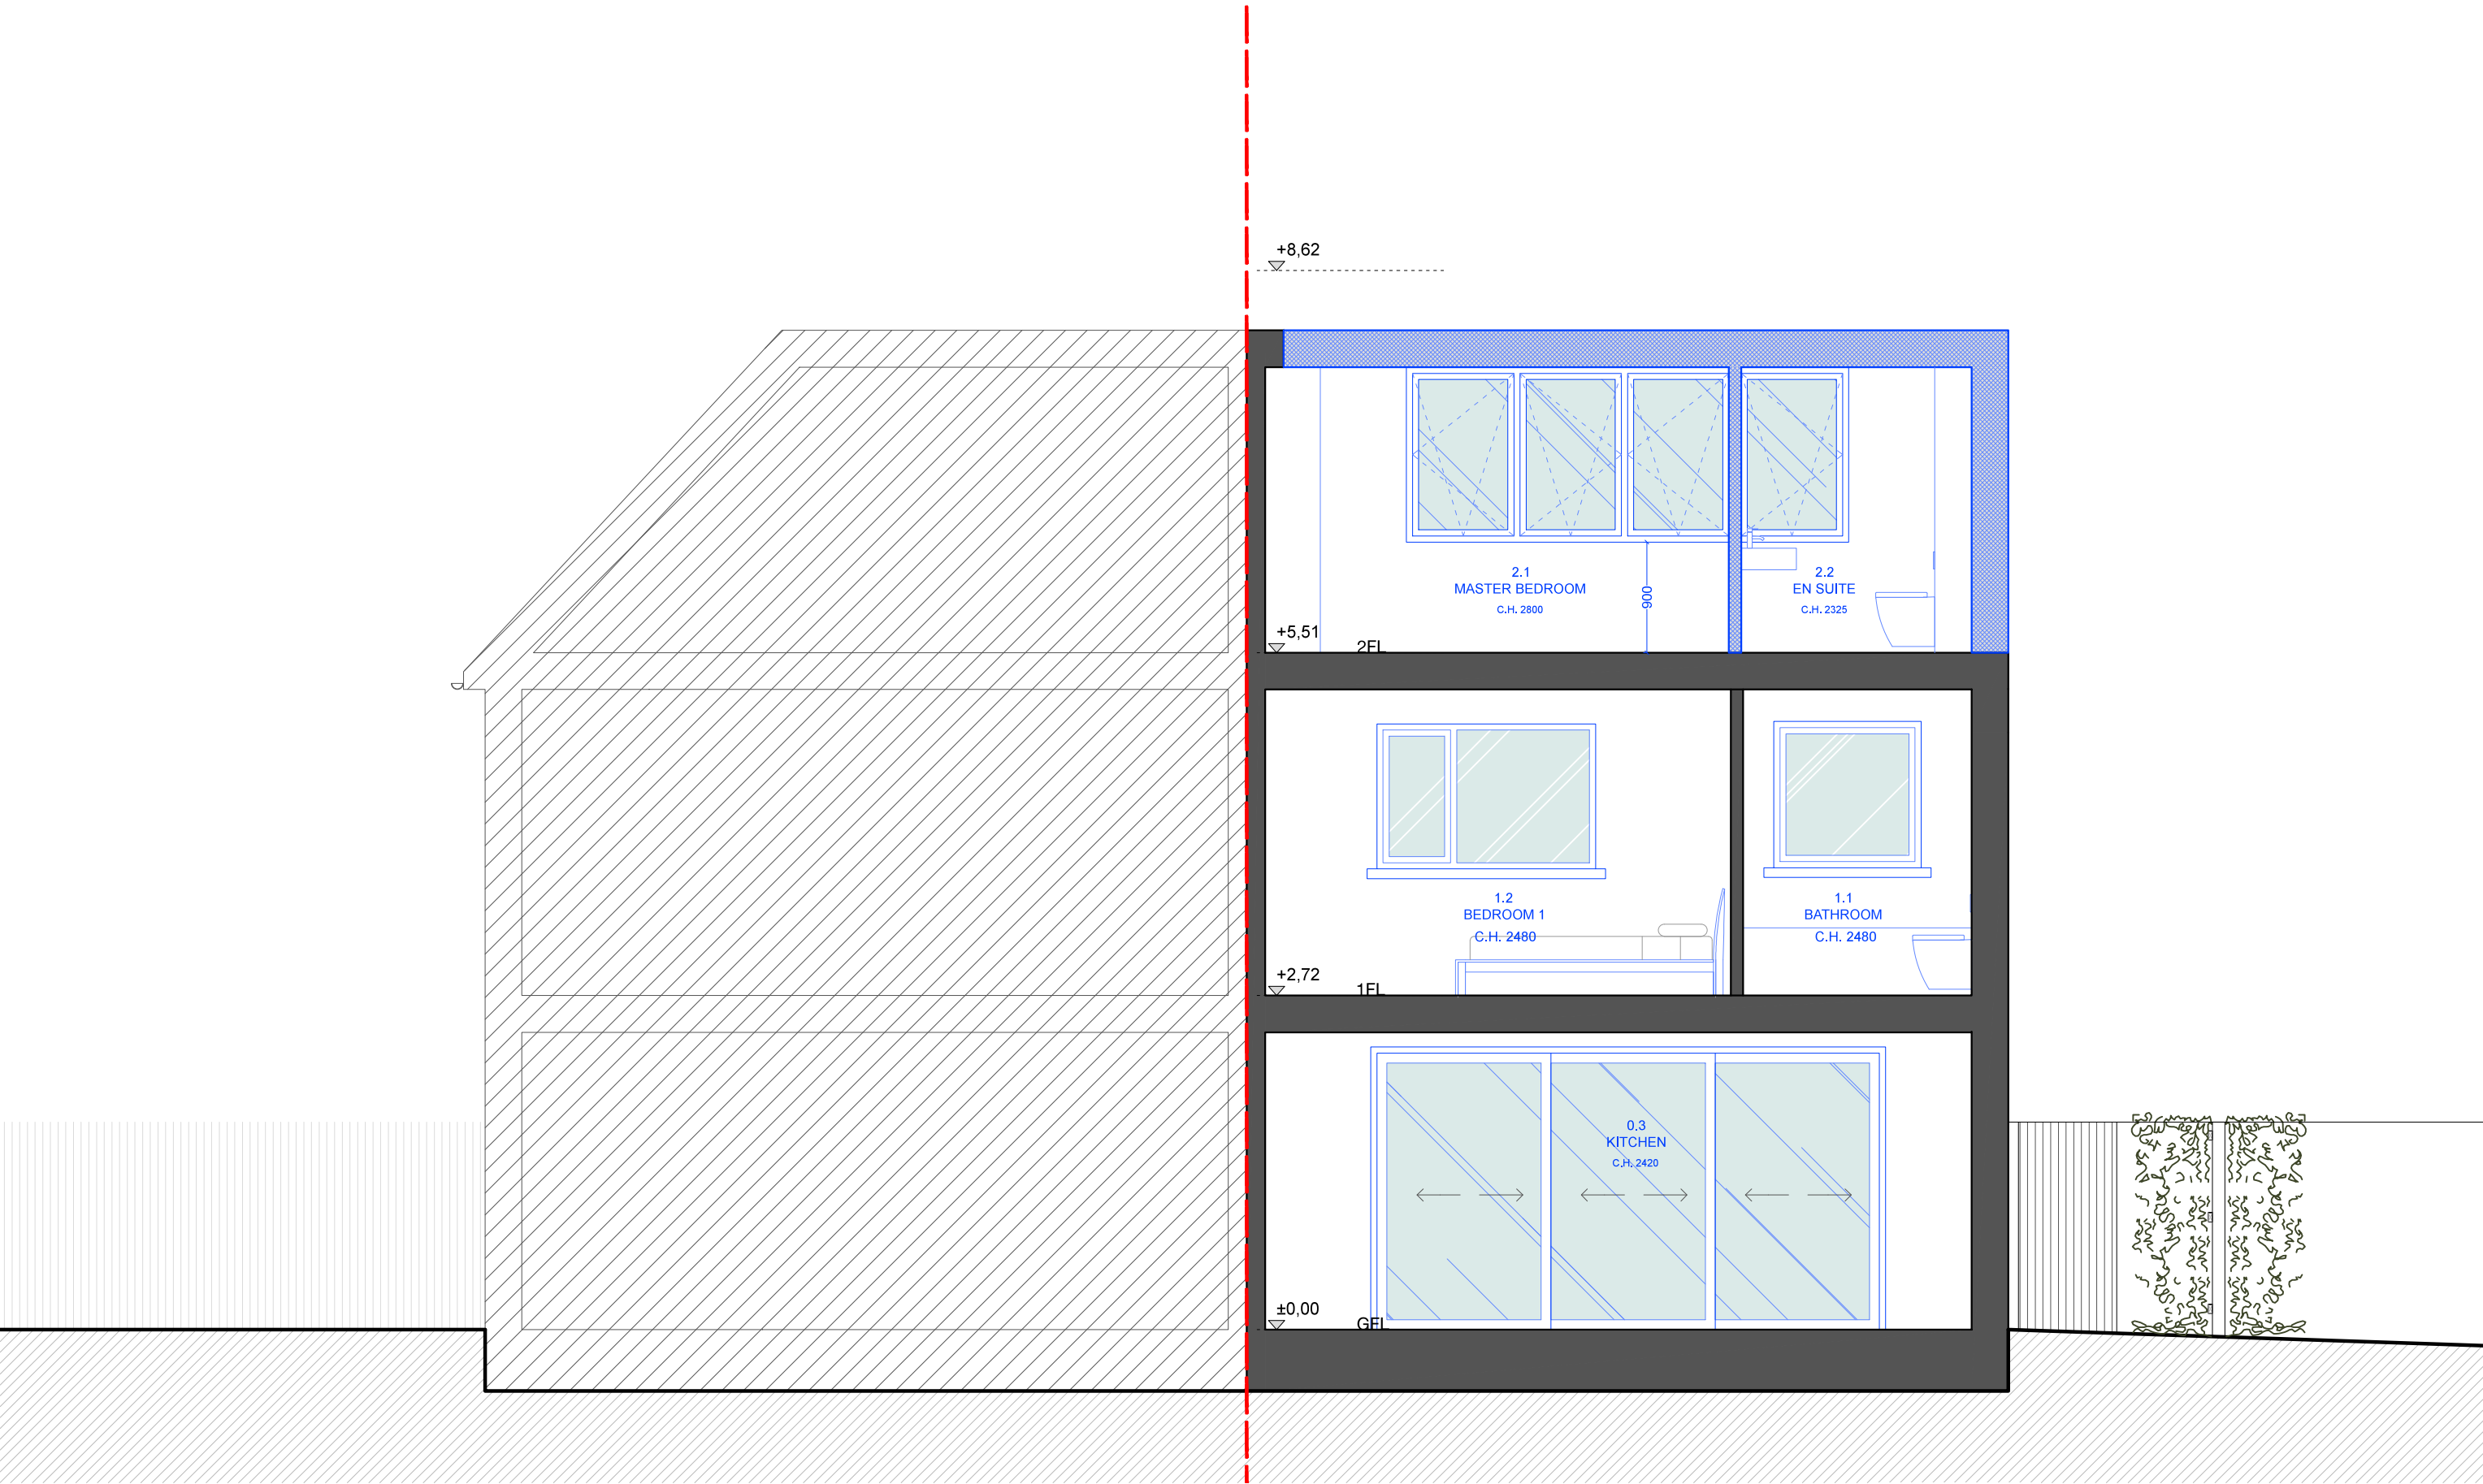

REVISION	DATE	NOTE
-	10.03.23	CREATED

- - - SITE BOUNDARY
- EXISTING
- PROPOSED



ALL DIMENSIONS TO BE CHECKED ON SITE.
REPORT ALL CONFLICTS OF INFORMATION TO BD LONDON.
THIS DRAWING IS THE COPYRIGHT OF BD LONDON.

BD
LONDON

38 TERRACE ROAD, HACKNEY, LONDON E9 7ES
www.bdlondon.co.uk +44(0)20 8985 8106

PROJECT
71 CHARVILLE LANE
UB4 8PE
HILLINGDON

DRAWING TITLE
PROPOSED
SECTION BB'

SCALE
1:50 @ A3
PROJECT NO.
2305
DATE
06.04.23

DRAWN
WW
CHECKED BY
PL

DRAWING NO.
PL_820

REVISION

NORTH

