


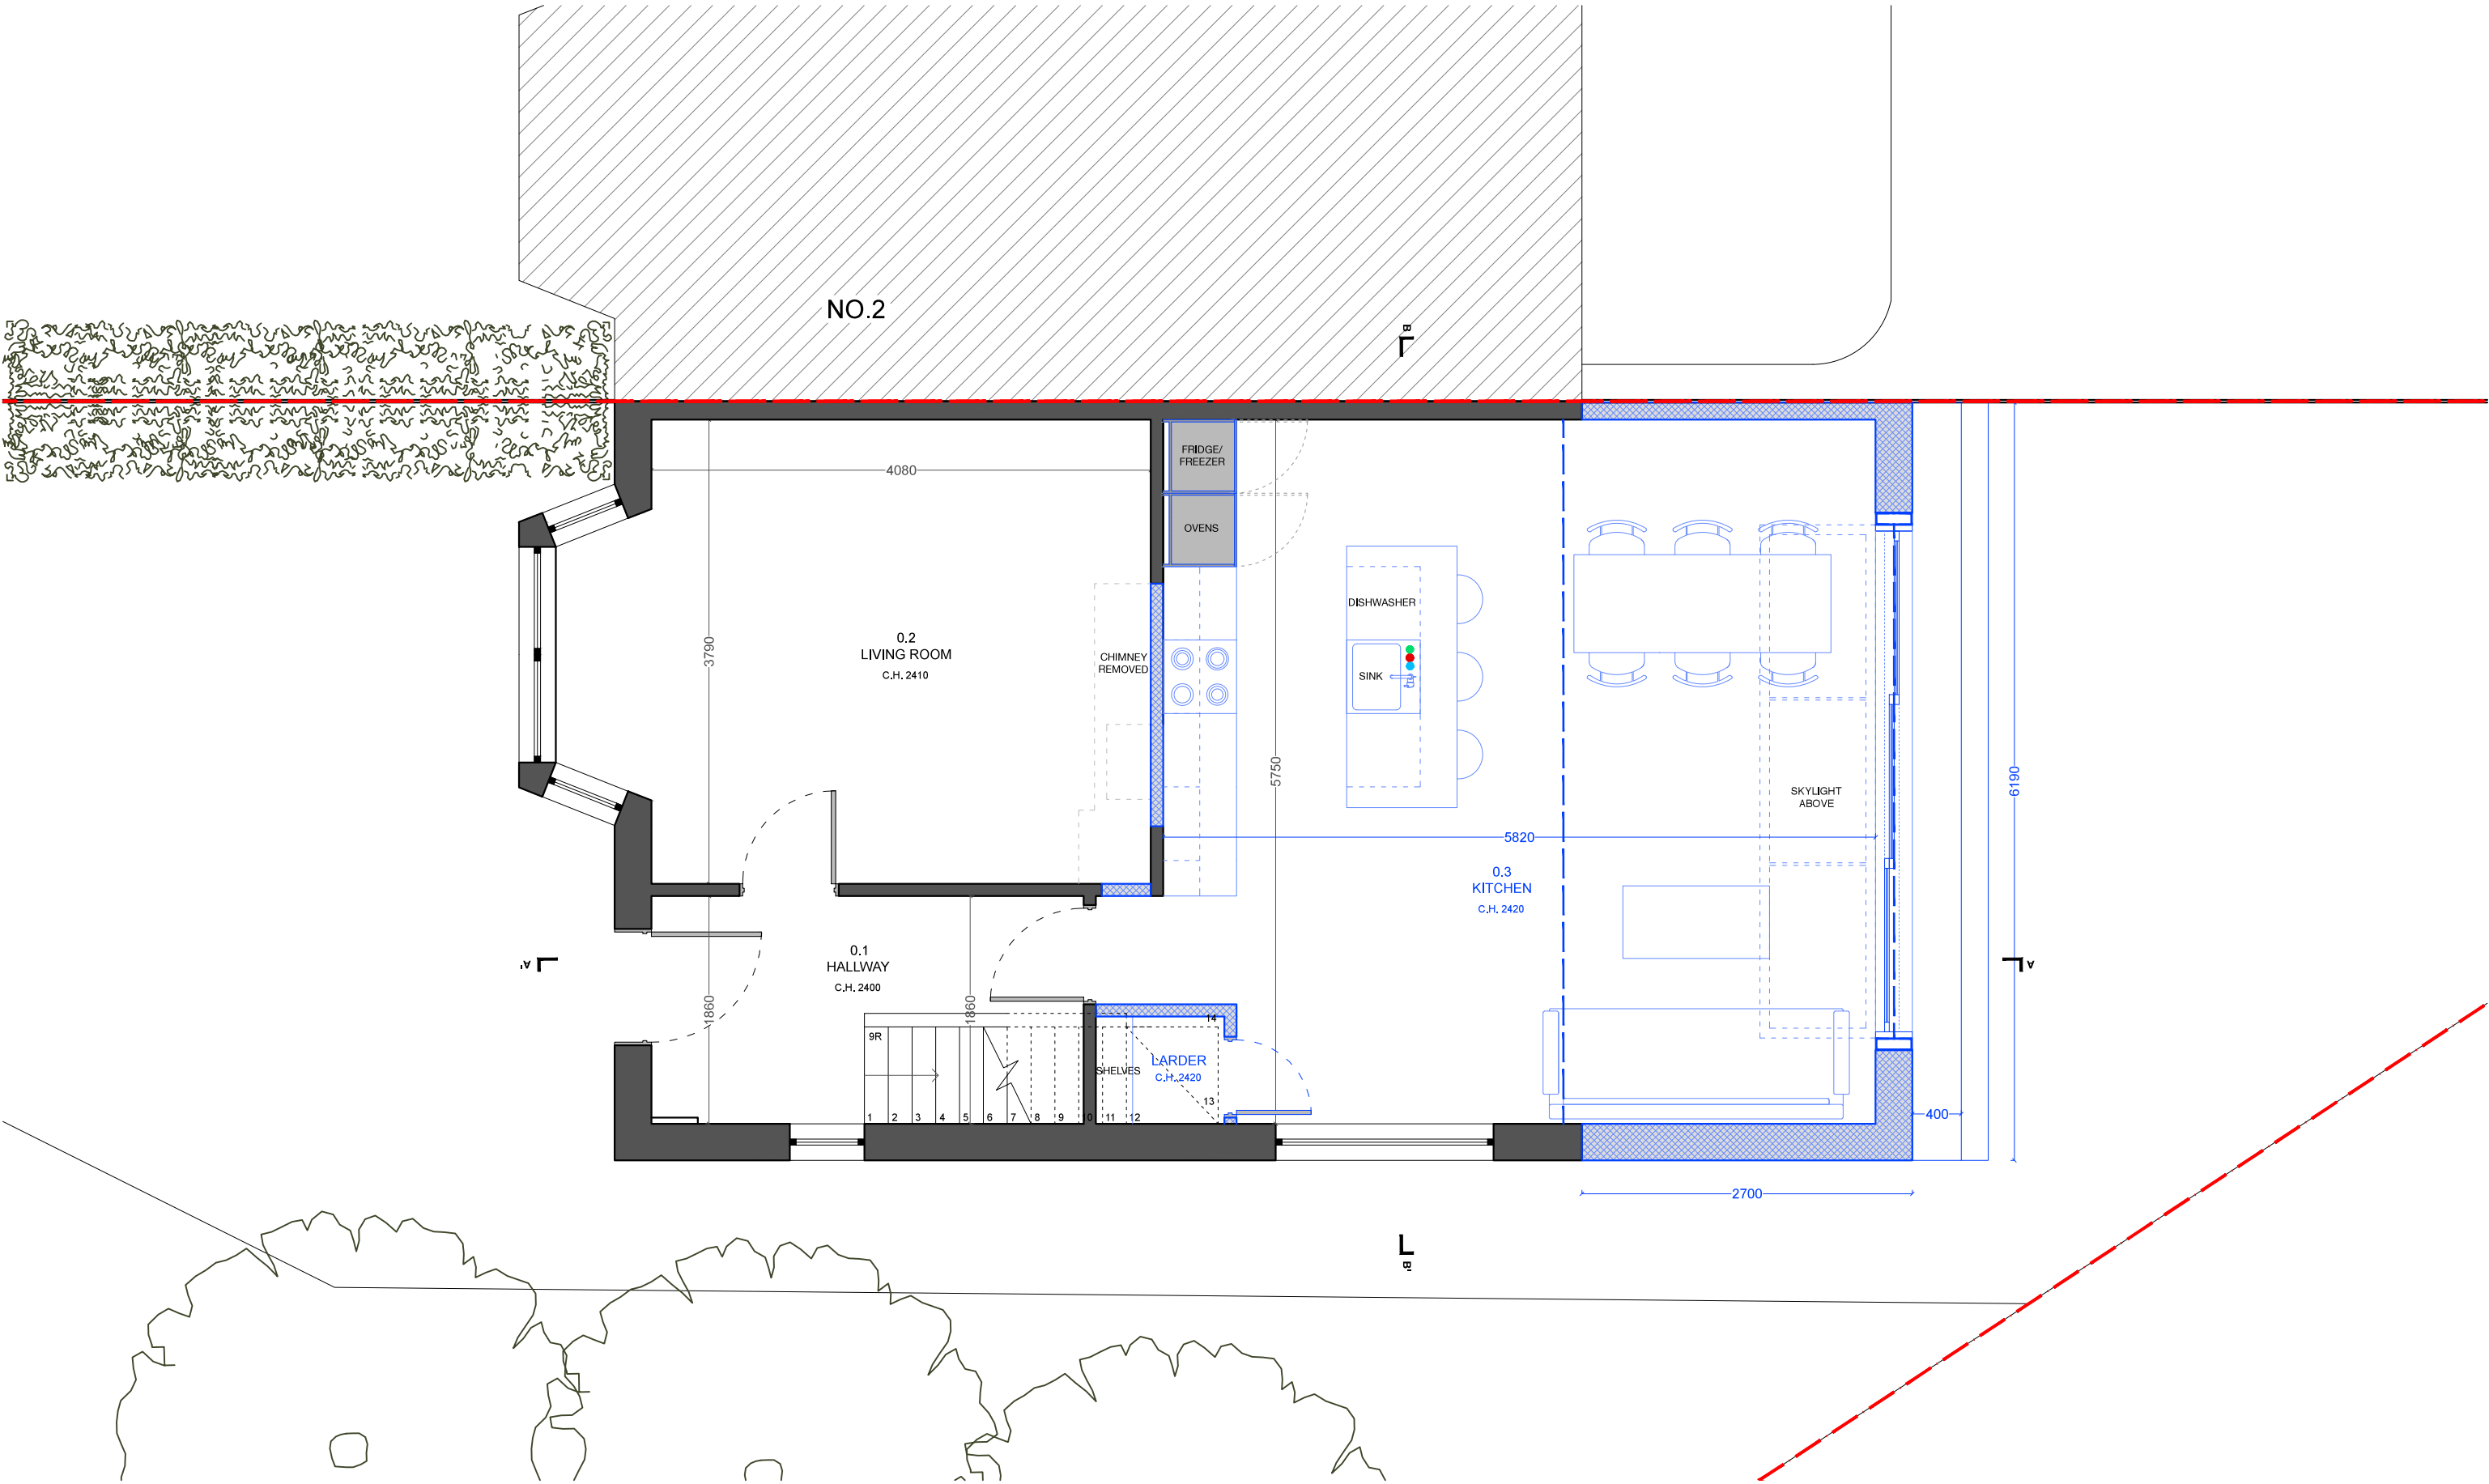

REVISION	DATE	NOTE
-	10.03.23	CREATED

- SITE BOUNDARY
- EXISTING
- PROPOSED



ALL DIMENSIONS TO BE CHECKED ON SITE.
REPORT ALL CONFLICTS OF INFORMATION TO BD LONDON.
THIS DRAWING IS THE COPYRIGHT OF BD LONDON.

BD
LONDON

38 TERRACE ROAD, HACKNEY, LONDON E9 7ES
www.bdlondon.co.uk +44(0)20 8985 8106

PROJECT
71 CHARVILLE LANE
UB4 8PE
HILLINGDON

FOR PLANNING

DRAWING TITLE
PROPOSED
GROUND FLOOR
PLAN

DRAWING NO.
PL_100

REVISION
-


SCALE
1:50 @ A3
PROJECT NO.
2305
DATE
06.04.23

DRAWN
WW
CHECKED BY
PL

NORTH



© BD LONDON

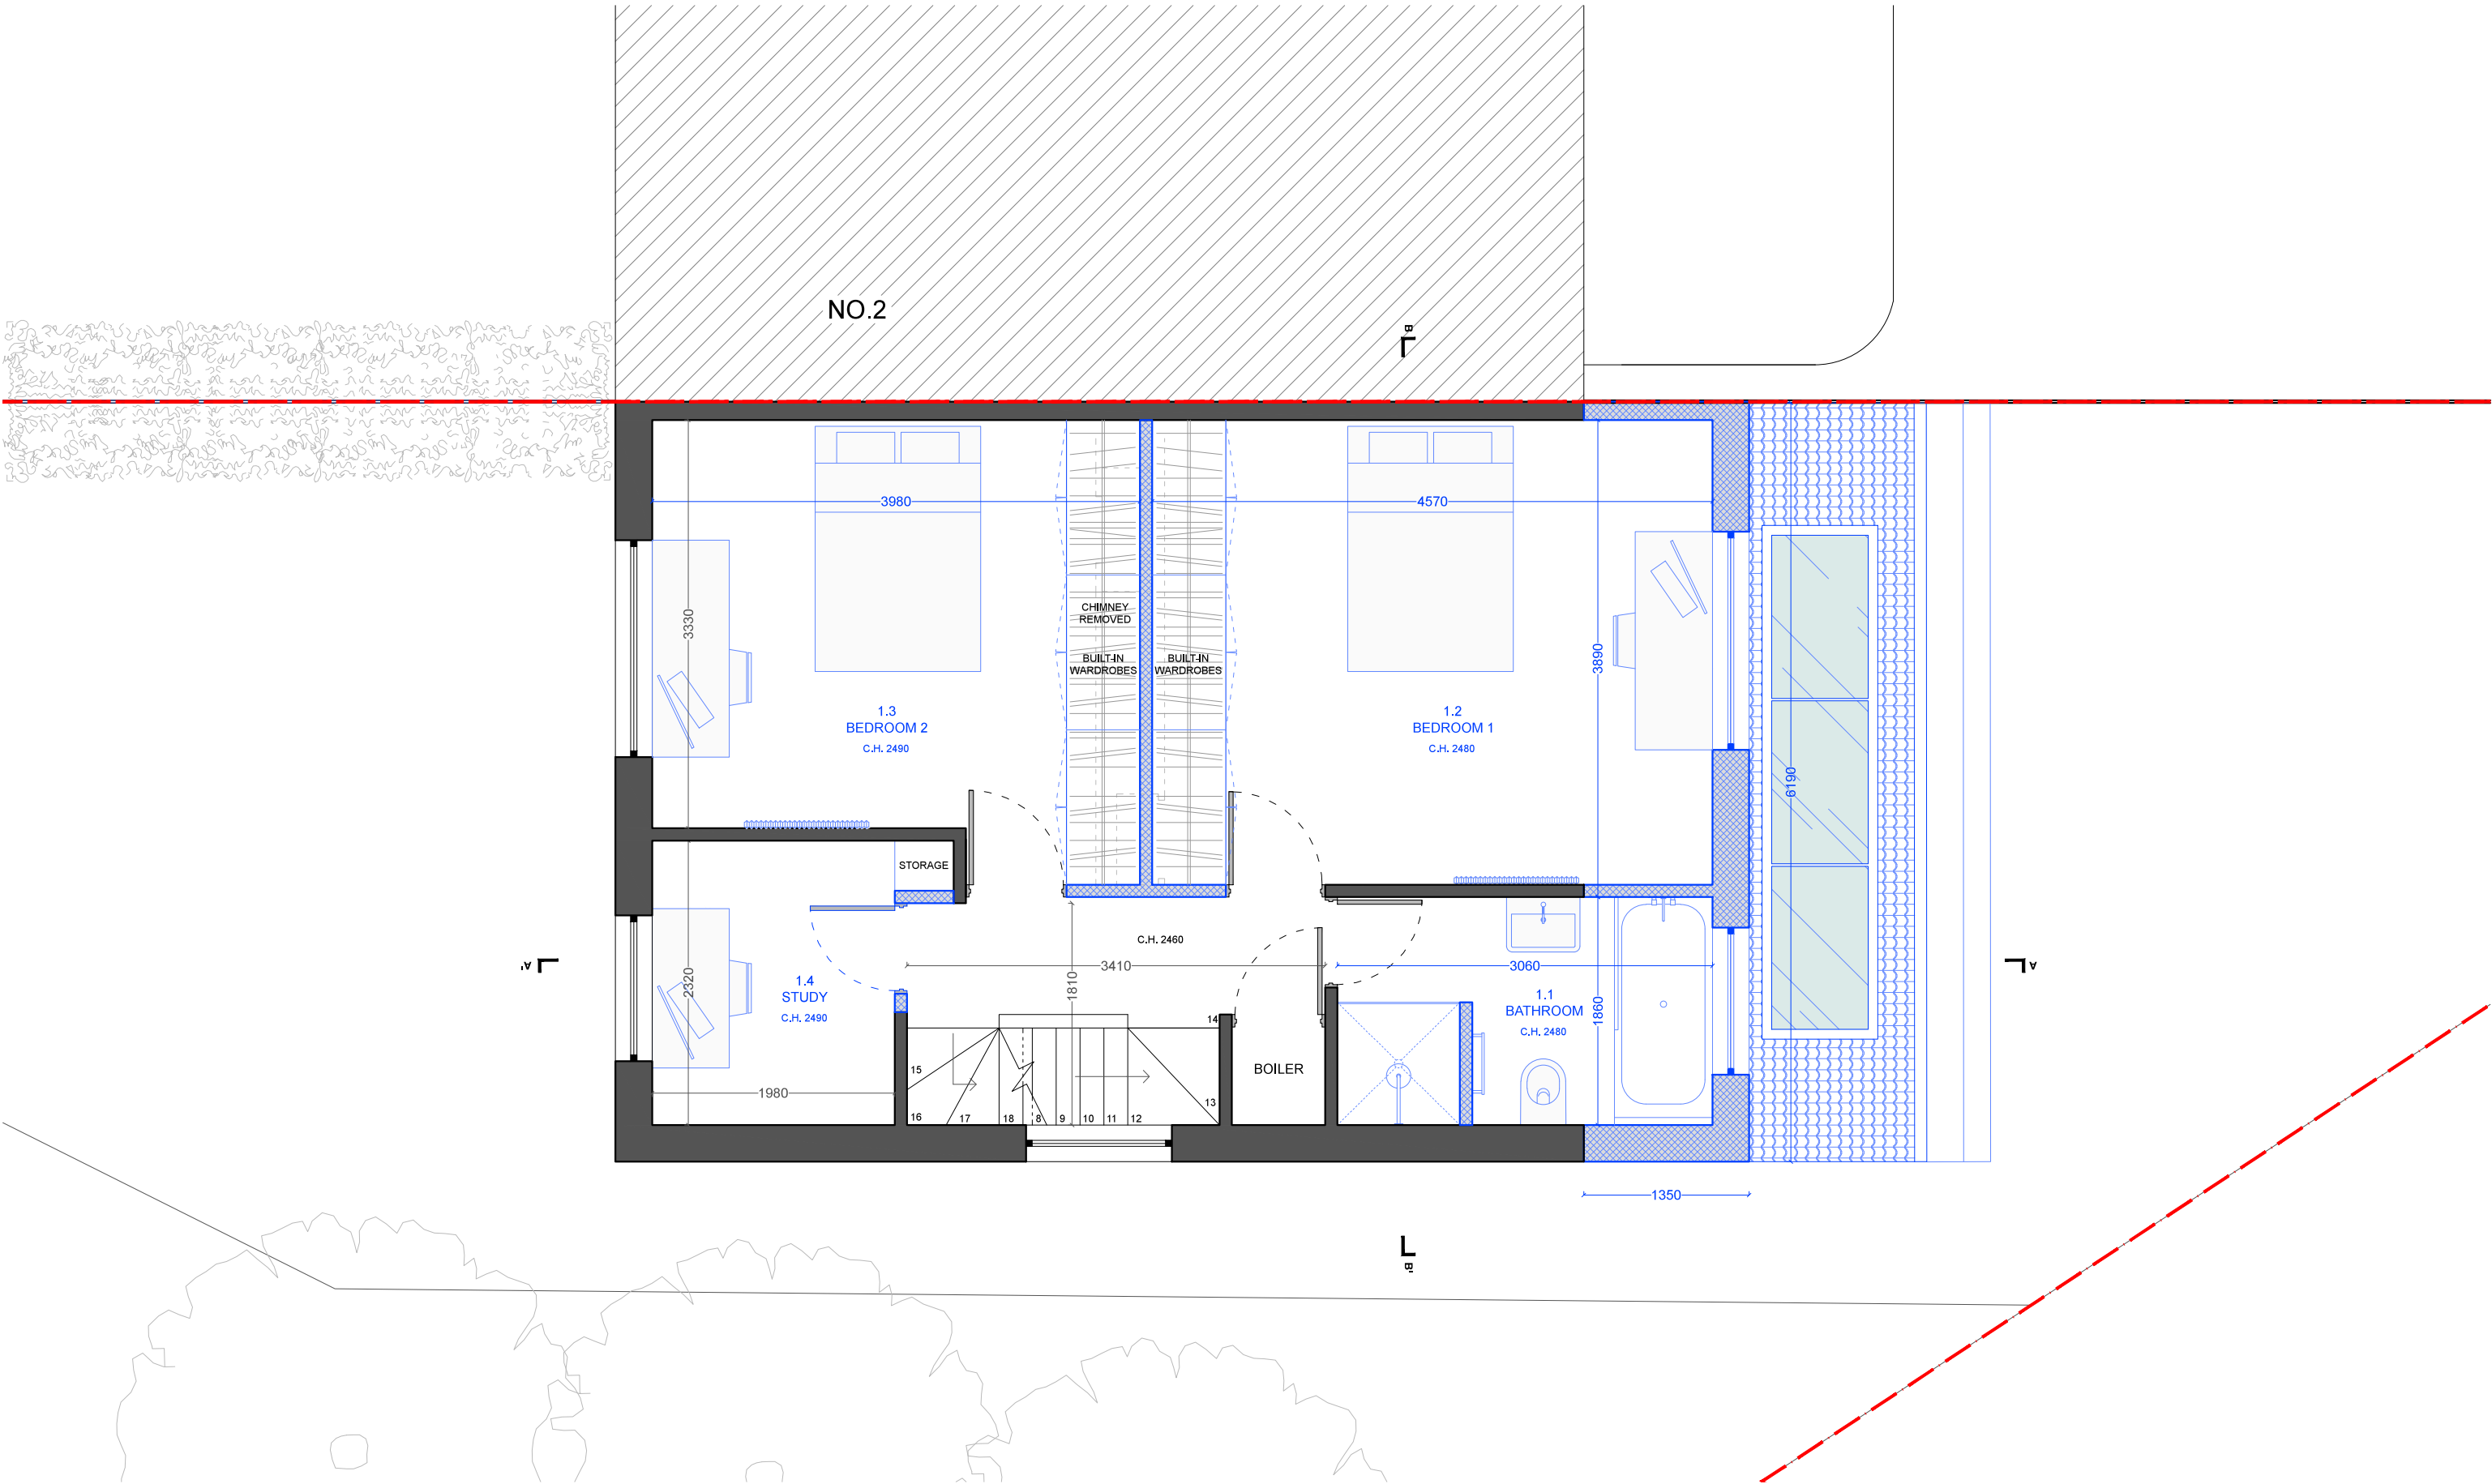

REVISION	DATE	NOTE
A	10.03.23	CREATED
	10.10.23	UPDATE

ALL DIMENSIONS TO BE CHECKED ON SITE.
REPORT ALL CONFLICTS OF INFORMATION TO BD LONDON.
THIS DRAWING IS THE COPYRIGHT OF BD LONDON.

- - - SITE BOUNDARY
- EXISTING
- PROPOSED



BD
LONDON

38 TERRACE ROAD, HACKNEY, LONDON E9 7ES
www.bdlondon.co.uk +44(0)20 8985 8106

PROJECT
71 CHARVILLE LANE
UB4 8PE
HILLINGDON

DRAWING TITLE
PROPOSED
FIRST FLOOR
PLAN


SCALE
1:50 @ A3
PROJECT NO.
2305
DATE
10.10.23

DRAWN
WW
CHECKED BY
PL


DRAWING NO.
PL_200
REVISION
A

NORTH



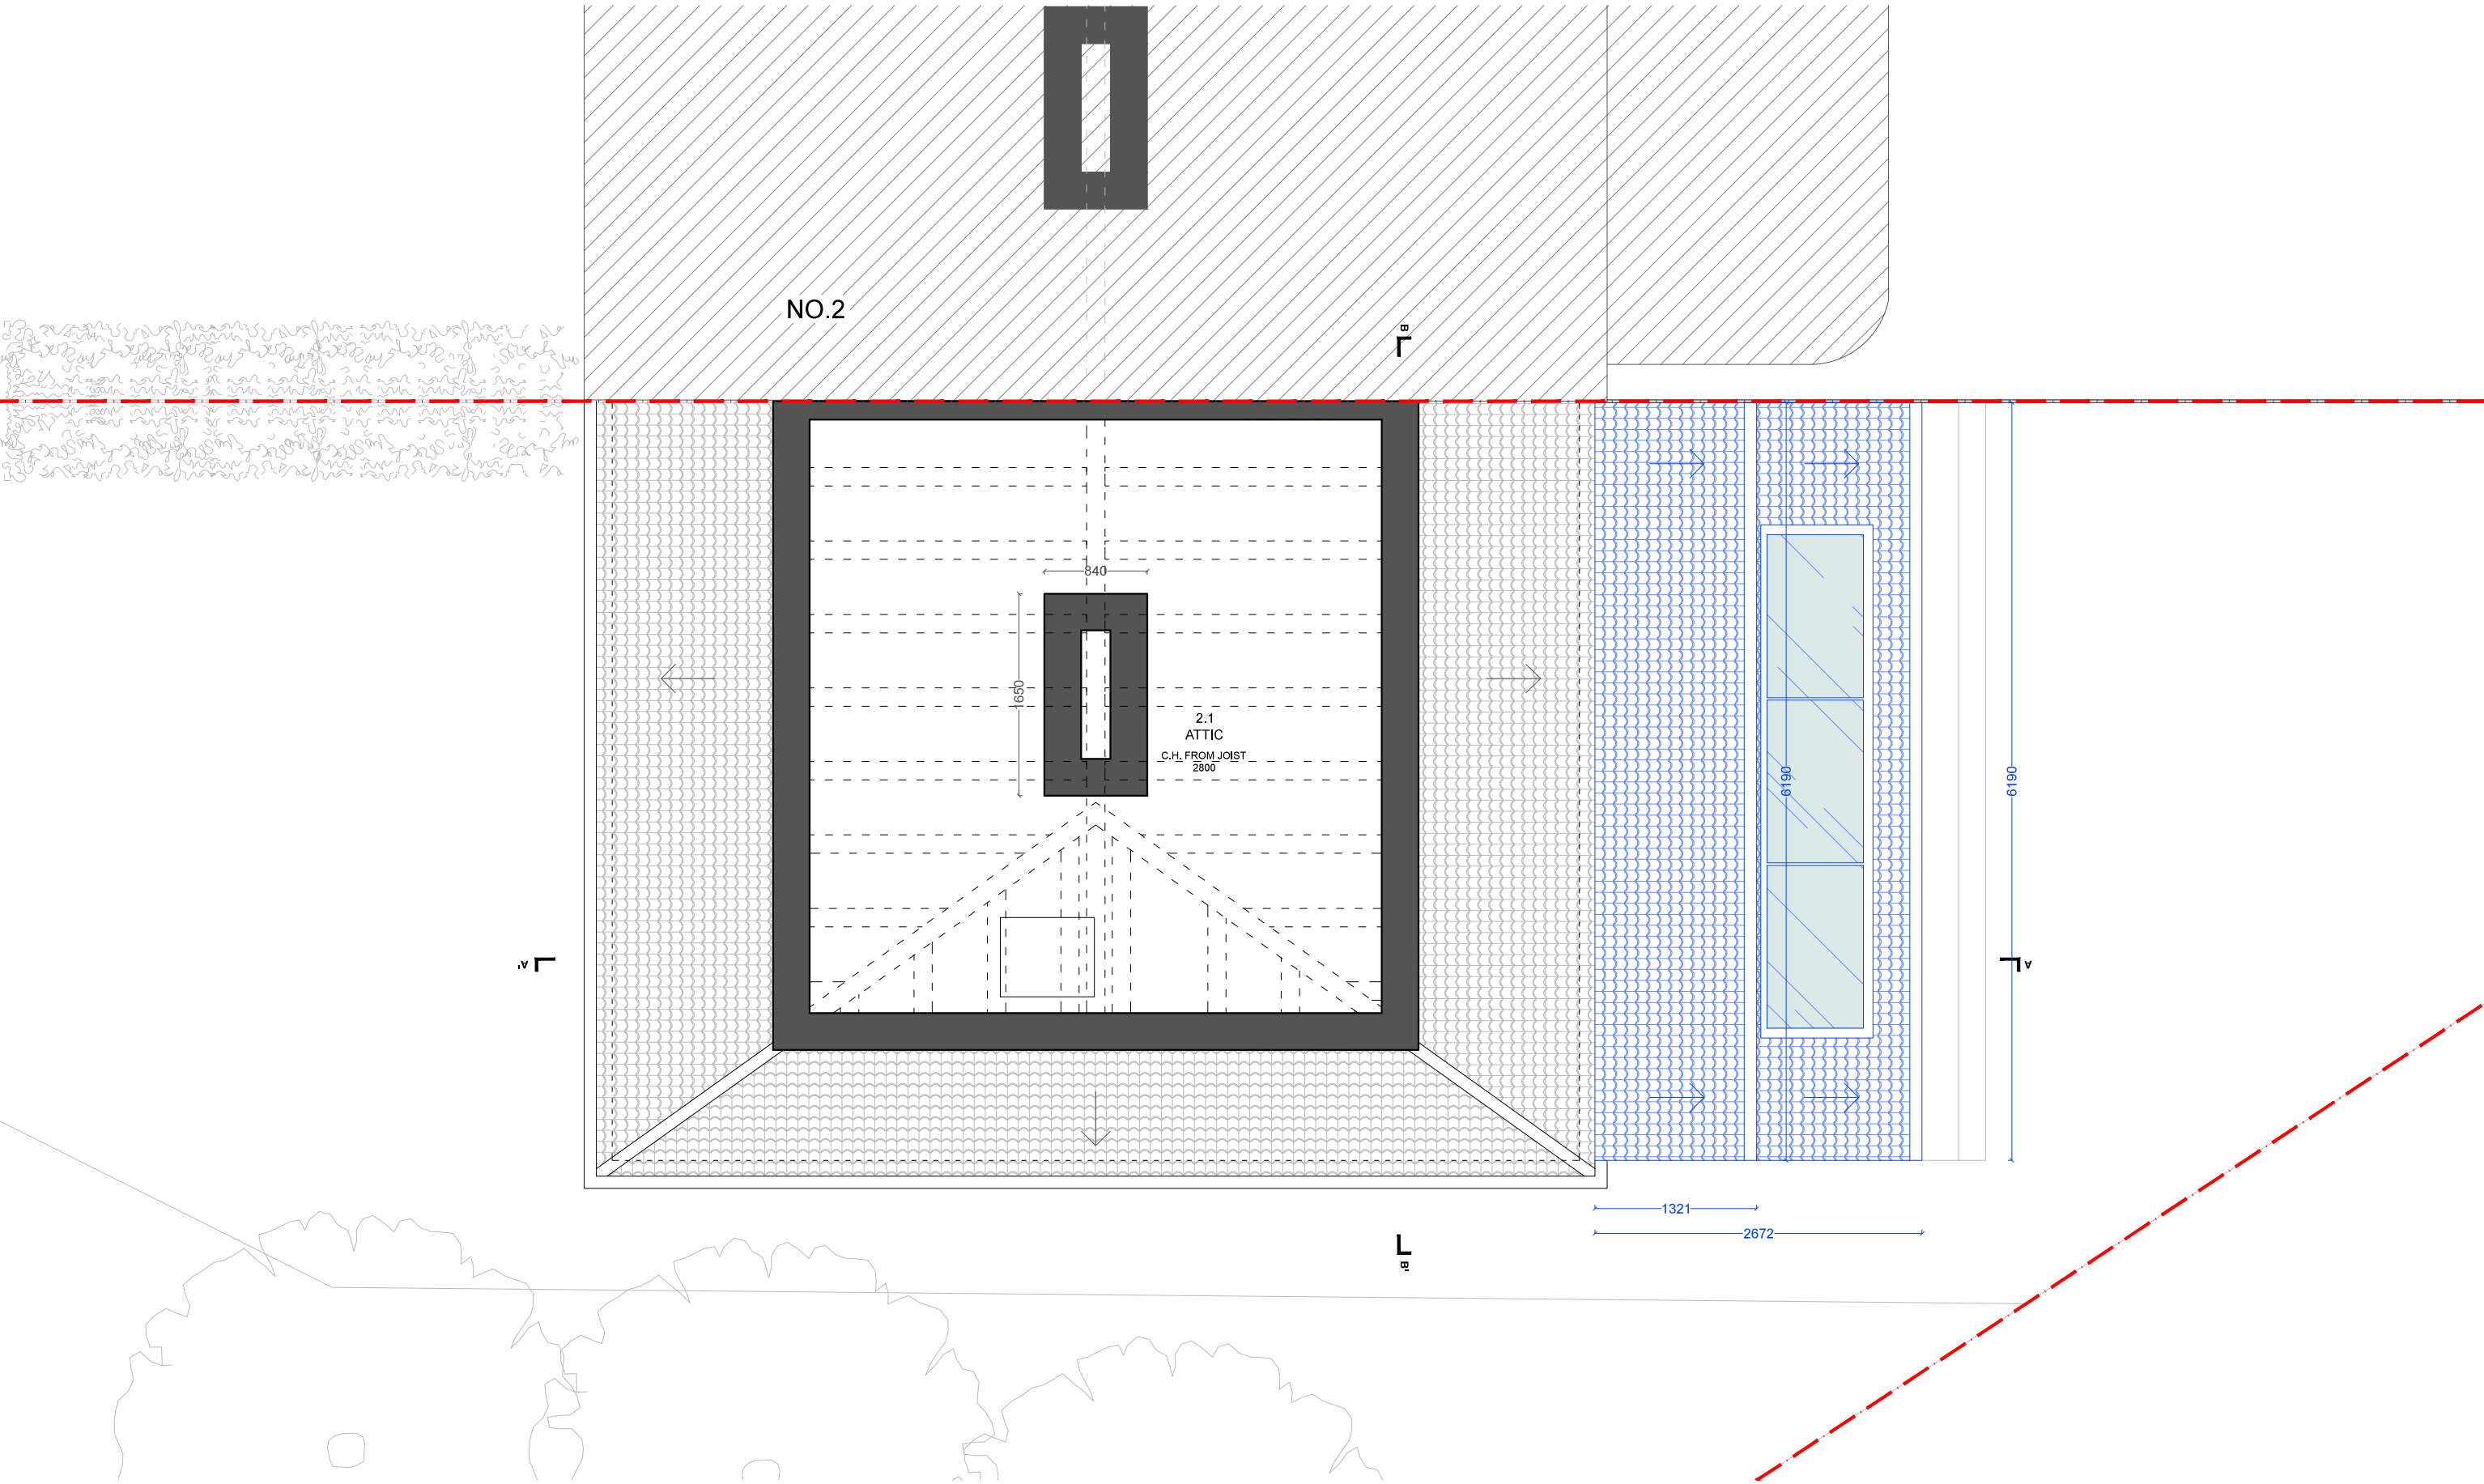

<table><tr><th>REVISION</th><th>DATE</th><th>NOTE</th></tr><tr><td>-</td><td>06.04.23</td><td>CREATED</td></tr><tr><td>A</td><td>31.08.23</td><td>UPDATE</td></tr><tr><td>B</td><td>10.10.23</td><td>UPDATE</td></tr></table>	REVISION	DATE	NOTE	-	06.04.23	CREATED	A	31.08.23	UPDATE	B	10.10.23	UPDATE	<table><tr><th>SITE BOUNDARY</th></tr><tr><td></td></tr><tr><th>EXISTING</th></tr><tr><td></td></tr><tr><th>PROPOSED</th></tr><tr><td></td></tr></table>	SITE BOUNDARY		EXISTING		PROPOSED		ALL DIMENSIONS TO BE CHECKED ON SITE. REPORT ALL CONFLICTS OF INFORMATION TO BD LONDON. THIS DRAWING IS THE COPYRIGHT OF BD LONDON. 0.5m 2.5m	BD LONDON 38 TERRACE ROAD, HACKNEY LONDON E9 7ES www.bdlondon.co.uk +44(0)20 8985 8106 PROJECT 71 CHARVILLE LANE UB4 8PE HILLINGDON DRAWING TITLE PROPOSED ATTIC PLAN SCALE 1:50 @ A3 PROJECT NO. 2305 DATE 10.10.23 DRAWING NO. PL_300 REVISION B DRAWN WW CHECKED BY PL NORTH FOR PLANNING © BD LONDON
REVISION	DATE	NOTE																			
-	06.04.23	CREATED																			
A	31.08.23	UPDATE																			
B	10.10.23	UPDATE																			
SITE BOUNDARY																					
EXISTING																					
PROPOSED																					

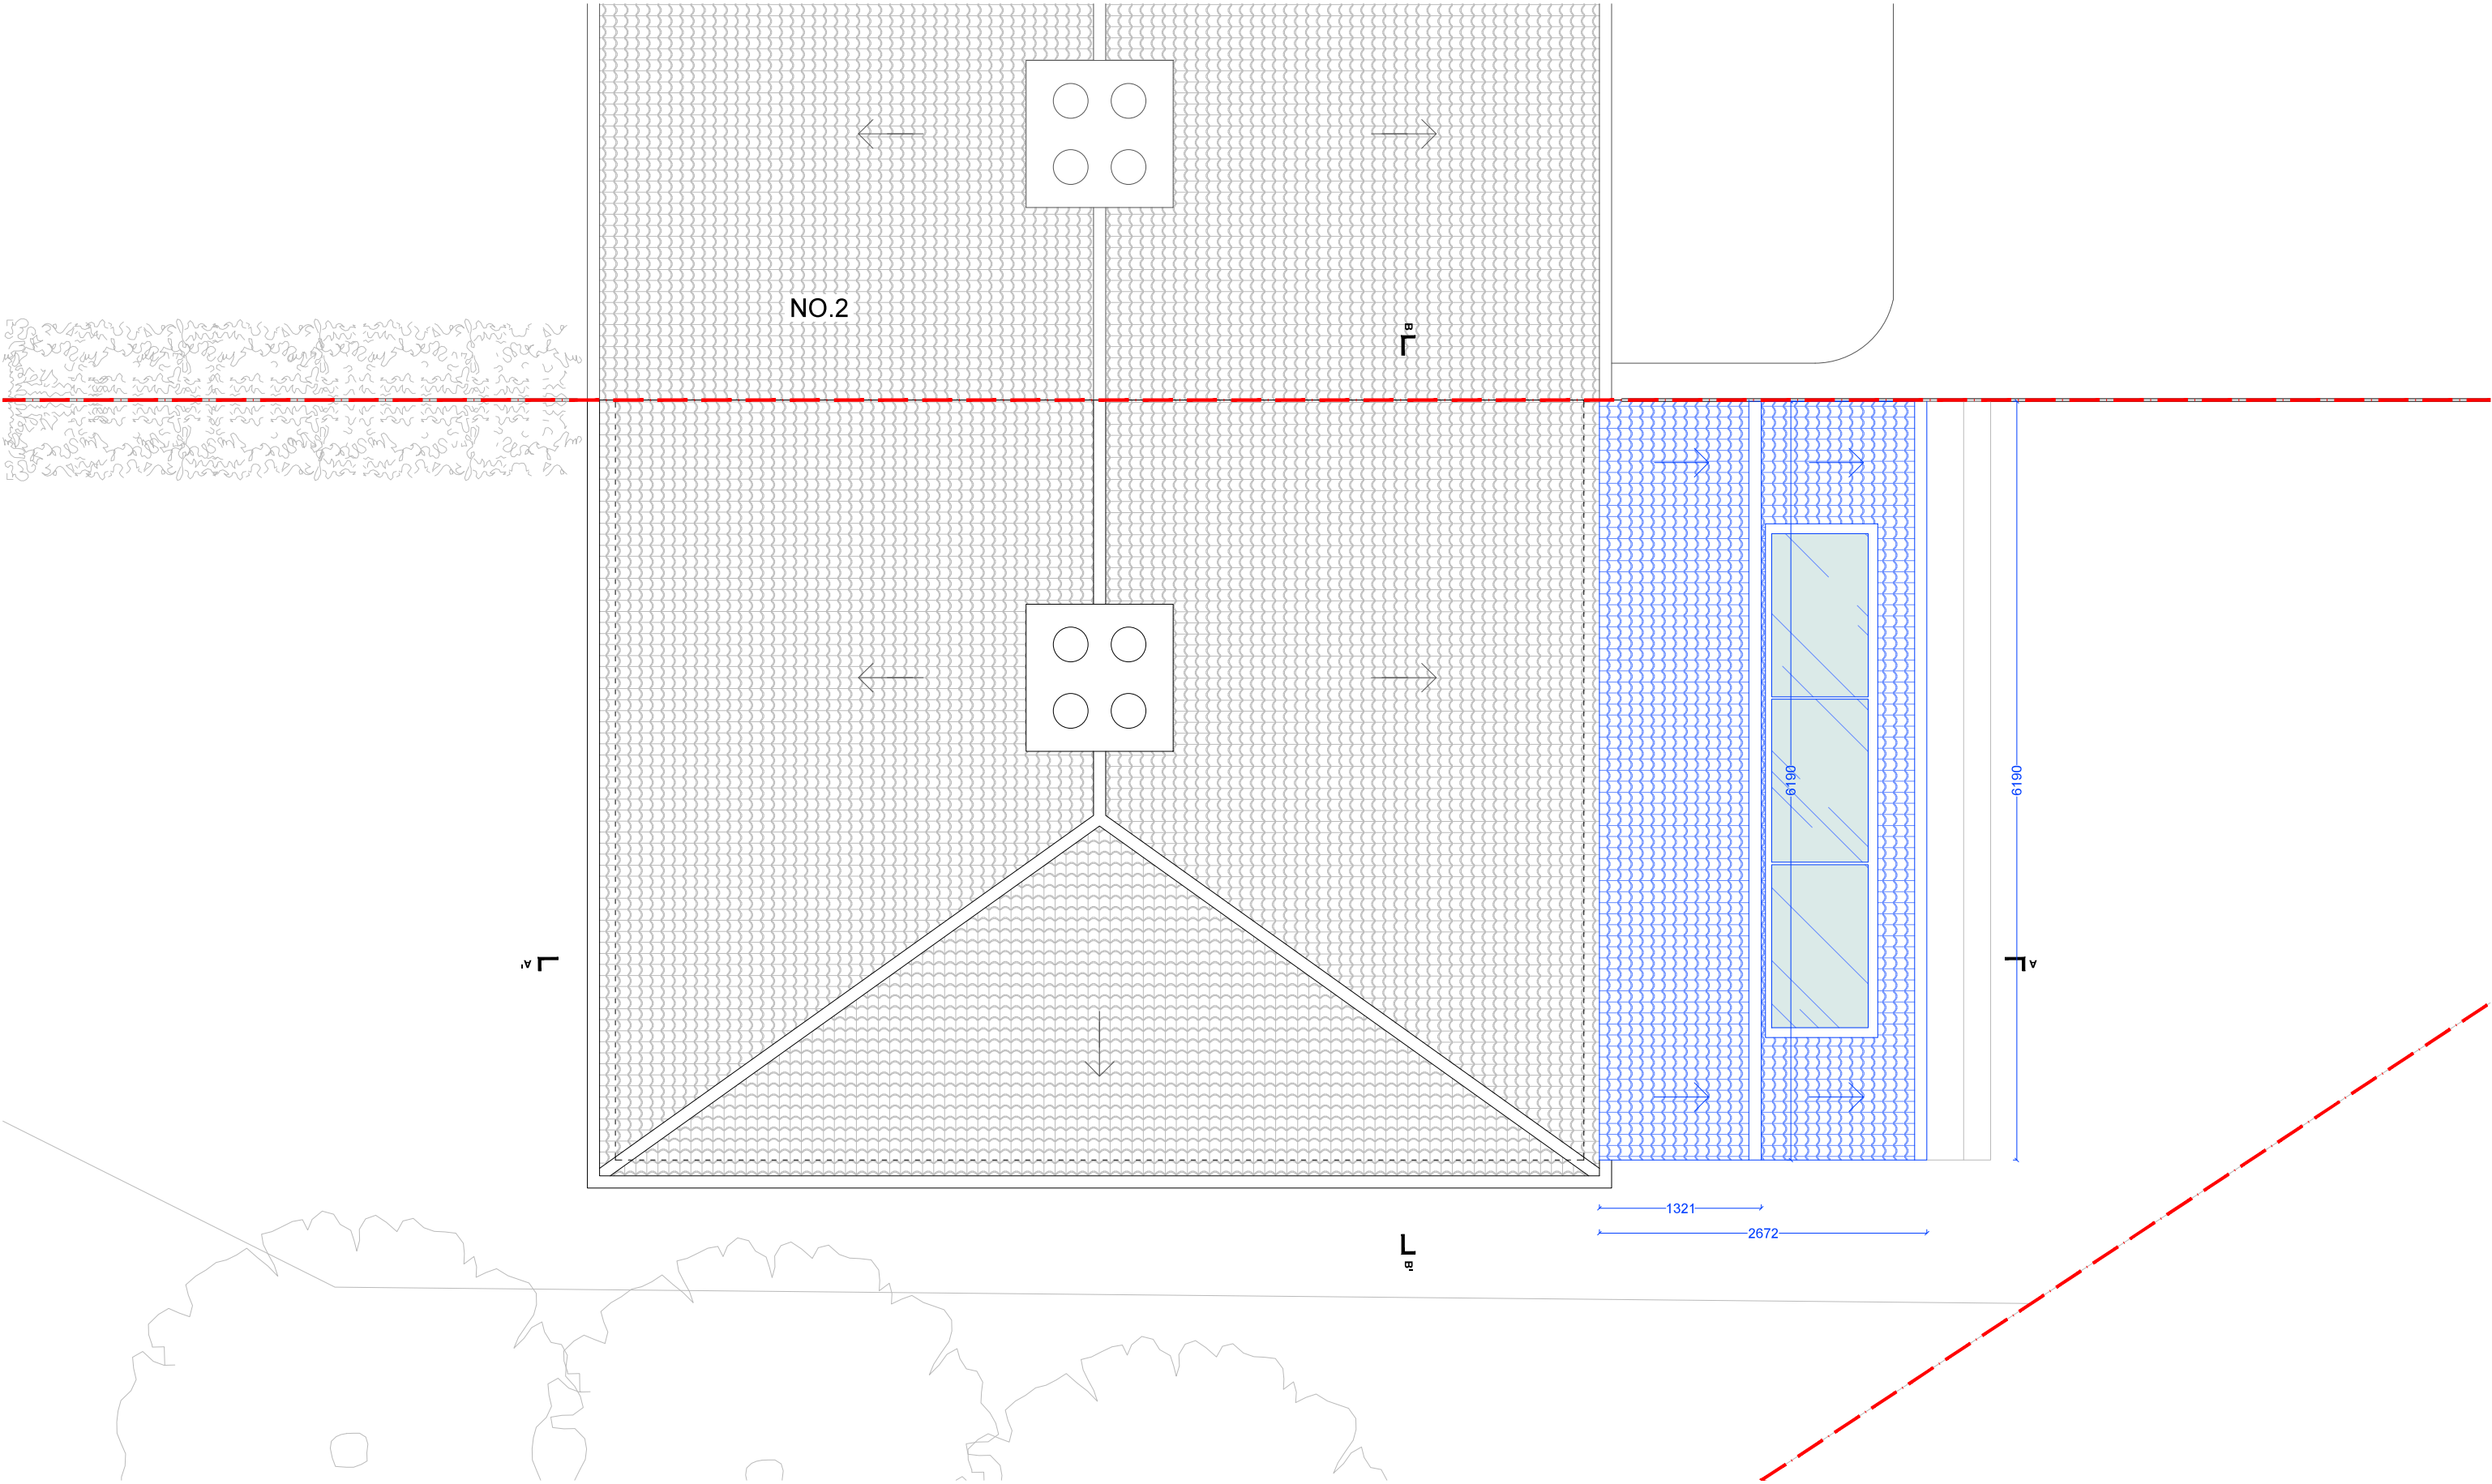

<table><tr><th>REVISION</th><th>DATE</th><th>NOTE</th></tr><tr><td>-</td><td>06.04.23</td><td>CREATED</td></tr><tr><td>A</td><td>31.08.23</td><td>UPDATE</td></tr><tr><td>B</td><td>10.10.23</td><td>UPDATE</td></tr></table>	REVISION	DATE	NOTE	-	06.04.23	CREATED	A	31.08.23	UPDATE	B	10.10.23	UPDATE	<table><tr><td></td><td>SITE BOUNDARY</td></tr><tr><td></td><td>EXISTING</td></tr><tr><td></td><td>PROPOSED</td></tr></table>		SITE BOUNDARY		EXISTING		PROPOSED	ALL DIMENSIONS TO BE CHECKED ON SITE. REPORT ALL CONFLICTS OF INFORMATION TO BD LONDON. THIS DRAWING IS THE COPYRIGHT OF BD LONDON.	0.5m 2.5m	BD LONDON 38 TERRACE ROAD, HACKNEY, LONDON E9 7ES www.bdlondon.co.uk PROJECT 71 CHARVILLE LANE UB4 8PE HILLINGDON FOR PLANNING DRAWING NO. PL_400 REVISION B SCALE 1:50 @ A3 PROJECT NO. 2305 DATE 10.10.23 DRAWN WW CHECKED BY PL NORTH © BD LONDON
REVISION	DATE	NOTE																				
-	06.04.23	CREATED																				
A	31.08.23	UPDATE																				
B	10.10.23	UPDATE																				
	SITE BOUNDARY																					
	EXISTING																					
	PROPOSED																					



REVISION	DATE	NOTE
-	06.04.23	CREATED
A	31.08.23	UPDATE

ALL DIMENSIONS TO BE CHECKED ON SITE.
REPORT ALL CONFLICTS OF INFORMATION TO BD LONDON.
THIS DRAWING IS THE COPYRIGHT OF BD LONDON.

	SITE BOUNDARY
	EXISTING
	PROPOSED



BD
LONDON

38 TERRACE ROAD, HACKNEY, LONDON E9 7ES
www.bdlondon.co.uk +44(0)20 8985 8106

PROJECT
71 CHARVILLE LANE
UB4 8PE
HILLINGDON

DRAWING TITLE
PROPOSED
FRONT ELEVATION

SCALE
1:50 @ A3
PROJECT NO.
2305
DATE
31.08.23

DRAWN
WW
CHECKED BY
PL

DRAWING NO.
PL_500
REVISION
A

NORTH





REVISION	DATE	NOTE
-	06.04.23	CREATED
A	31.08.23	UPDATE
B	10.10.23	UPDATE

ALL DIMENSIONS TO BE CHECKED ON SITE.
REPORT ALL CONFLICTS OF INFORMATION TO BD LONDON.
THIS DRAWING IS THE COPYRIGHT OF BD LONDON.

	SITE BOUNDARY
	EXISTING
	PROPOSED



BD

LONDON

38 TERRACE ROAD, HACKNEY, LONDON E9 7ES

www.bdlondon.co.uk

+44(0)20 8985 8106

PROJECT

71 CHARVILLE LANE

UB4 8PE

HILLINGDON

FOR PLANNING

DRAWING TITLE
PROPOSED
REAR ELEVATION

DRAWING NO.
PL_600

REVISION
B

SCALE
1:50 @ A3

PROJECT NO.
2305


DATE
10.10.23

DRAWN
WW

CHECKED BY
PL

NORTH

© BD LONDON

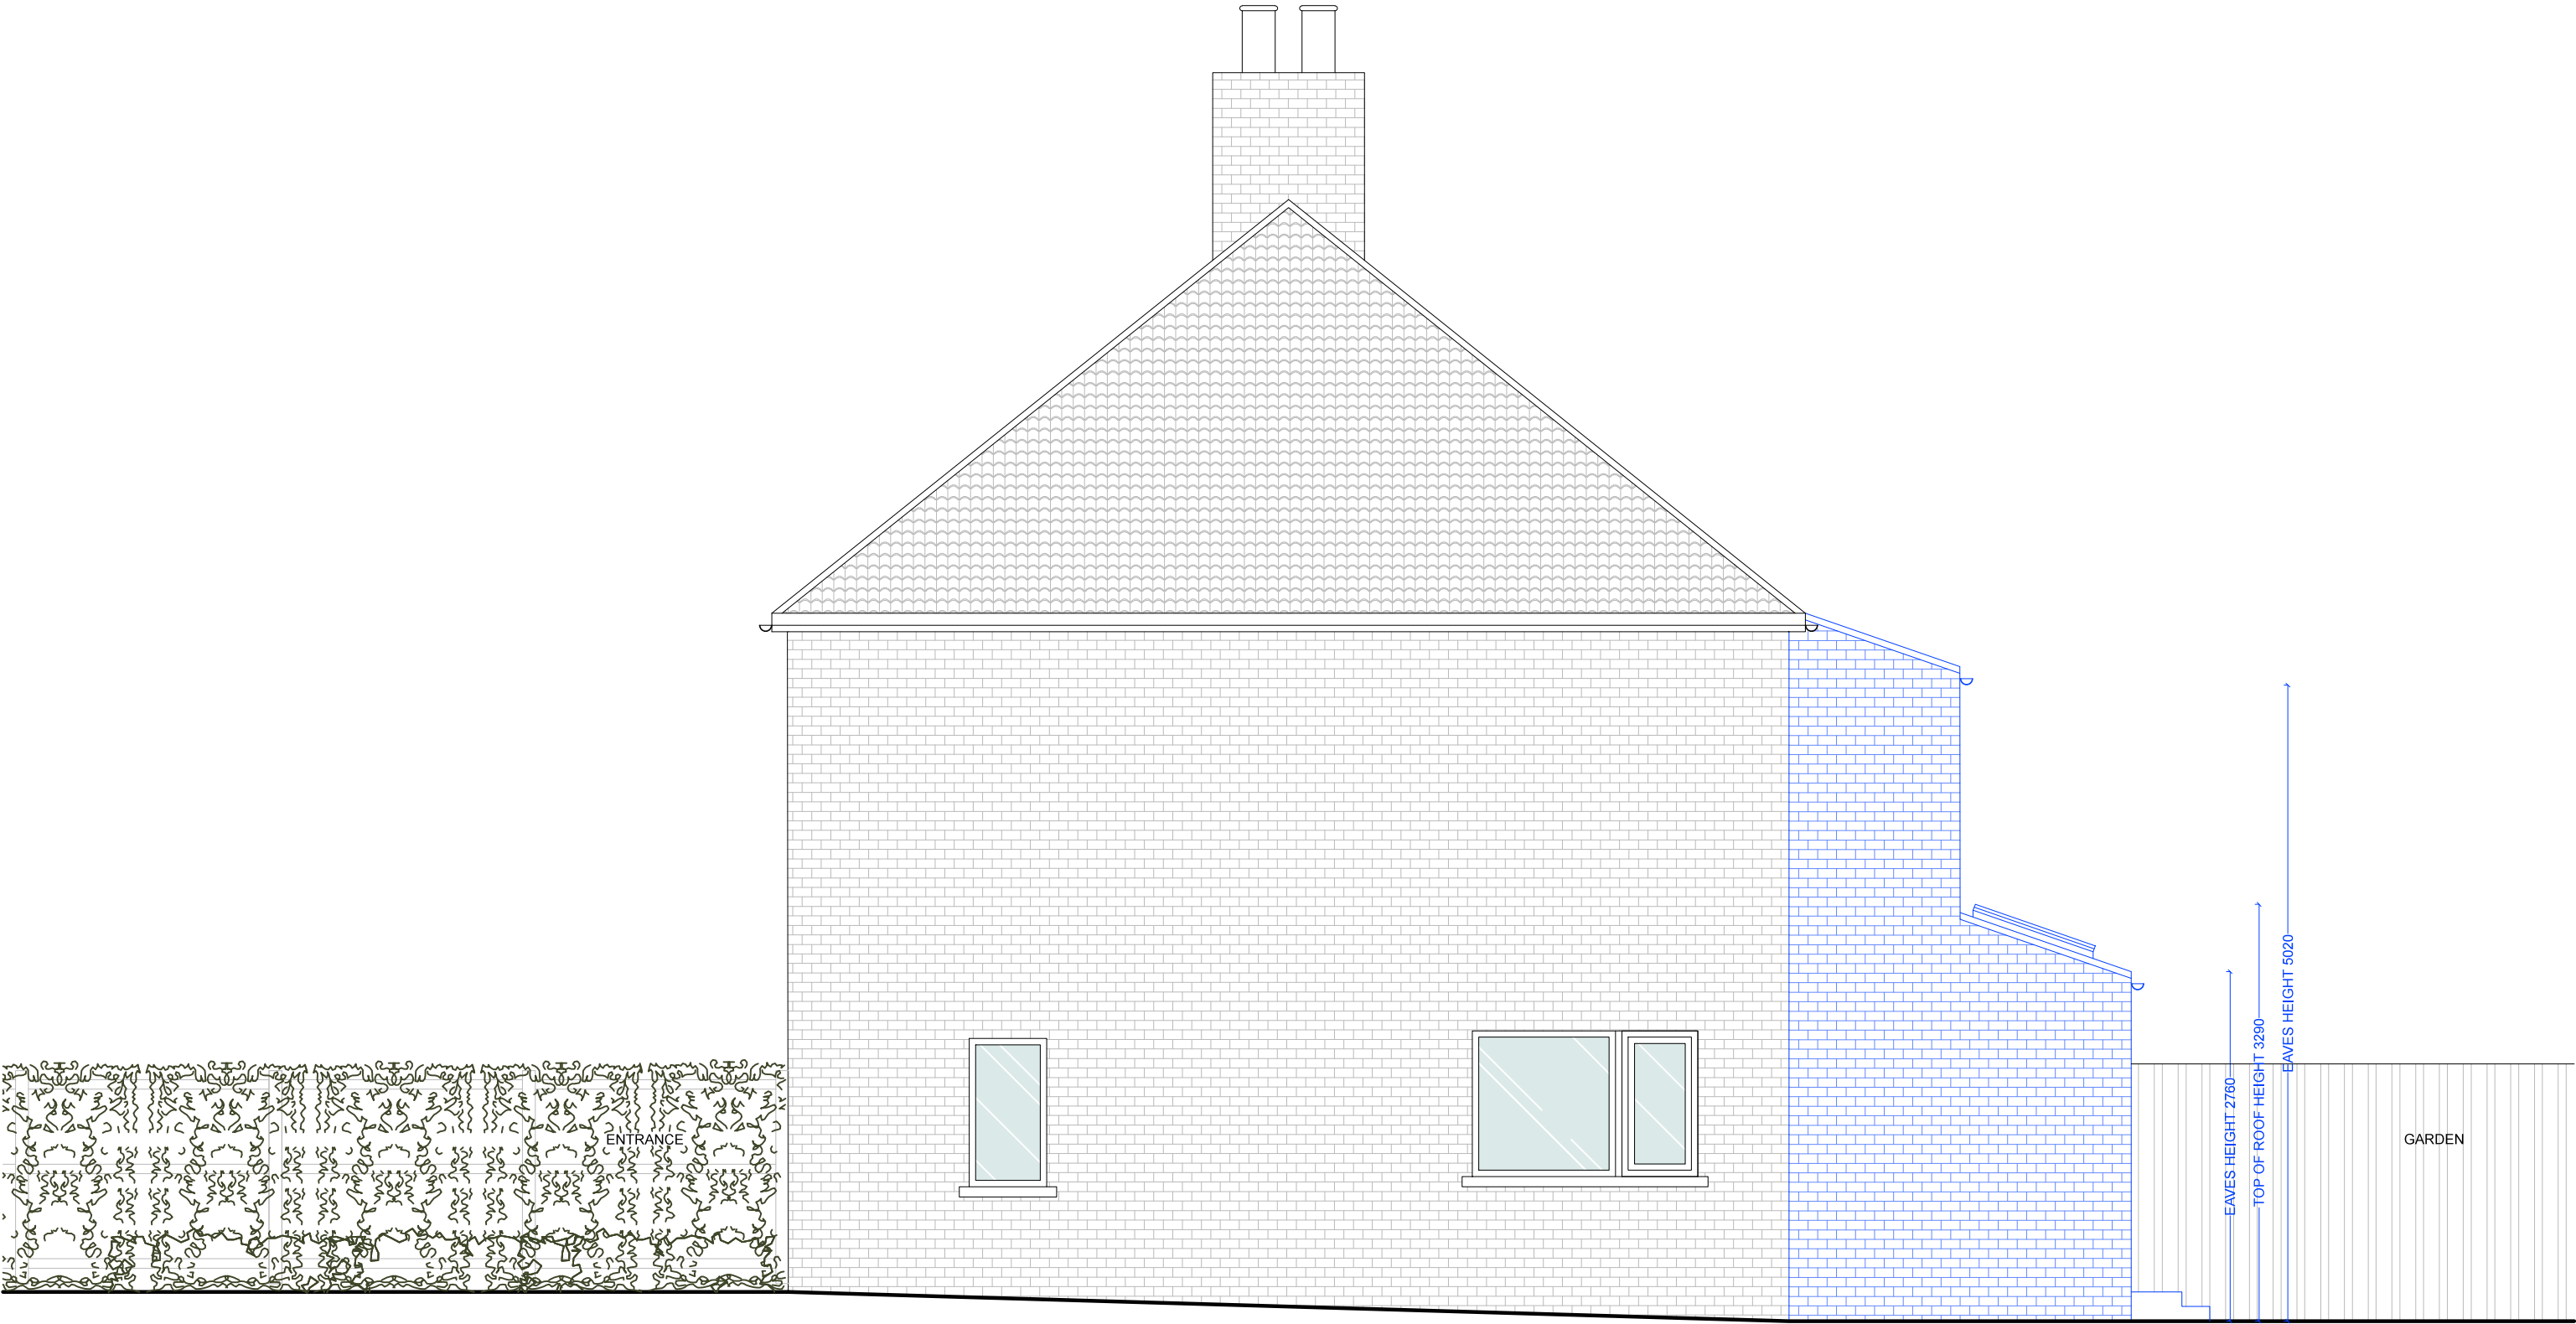

REVISION	DATE	NOTE
-	06.04.23	CREATED
A	31.08.23	UPDATE
B	10.10.23	UPDATE

ALL DIMENSIONS TO BE CHECKED ON SITE.
REPORT ALL CONFLICTS OF INFORMATION TO BD LONDON.
THIS DRAWING IS THE COPYRIGHT OF BD LONDON.

	SITE BOUNDARY
	EXISTING
	PROPOSED



BD
LONDON

38 TERRACE ROAD, HACKNEY, LONDON E9 7ES
www.bdlondon.co.uk +44(0)20 8985 8106

PROJECT
71 CHARVILLE LANE
UB4 8PE
HILLINGDON

DRAWING TITLE
PROPOSED
SIDE ELEVATION


SCALE
1:50 @ A3
PROJECT NO.
2305
DATE
10.10.23

DRAWING NO.
PL_800
REVISION
B

DRAWN
WW
CHECKED BY
PL

NORTH



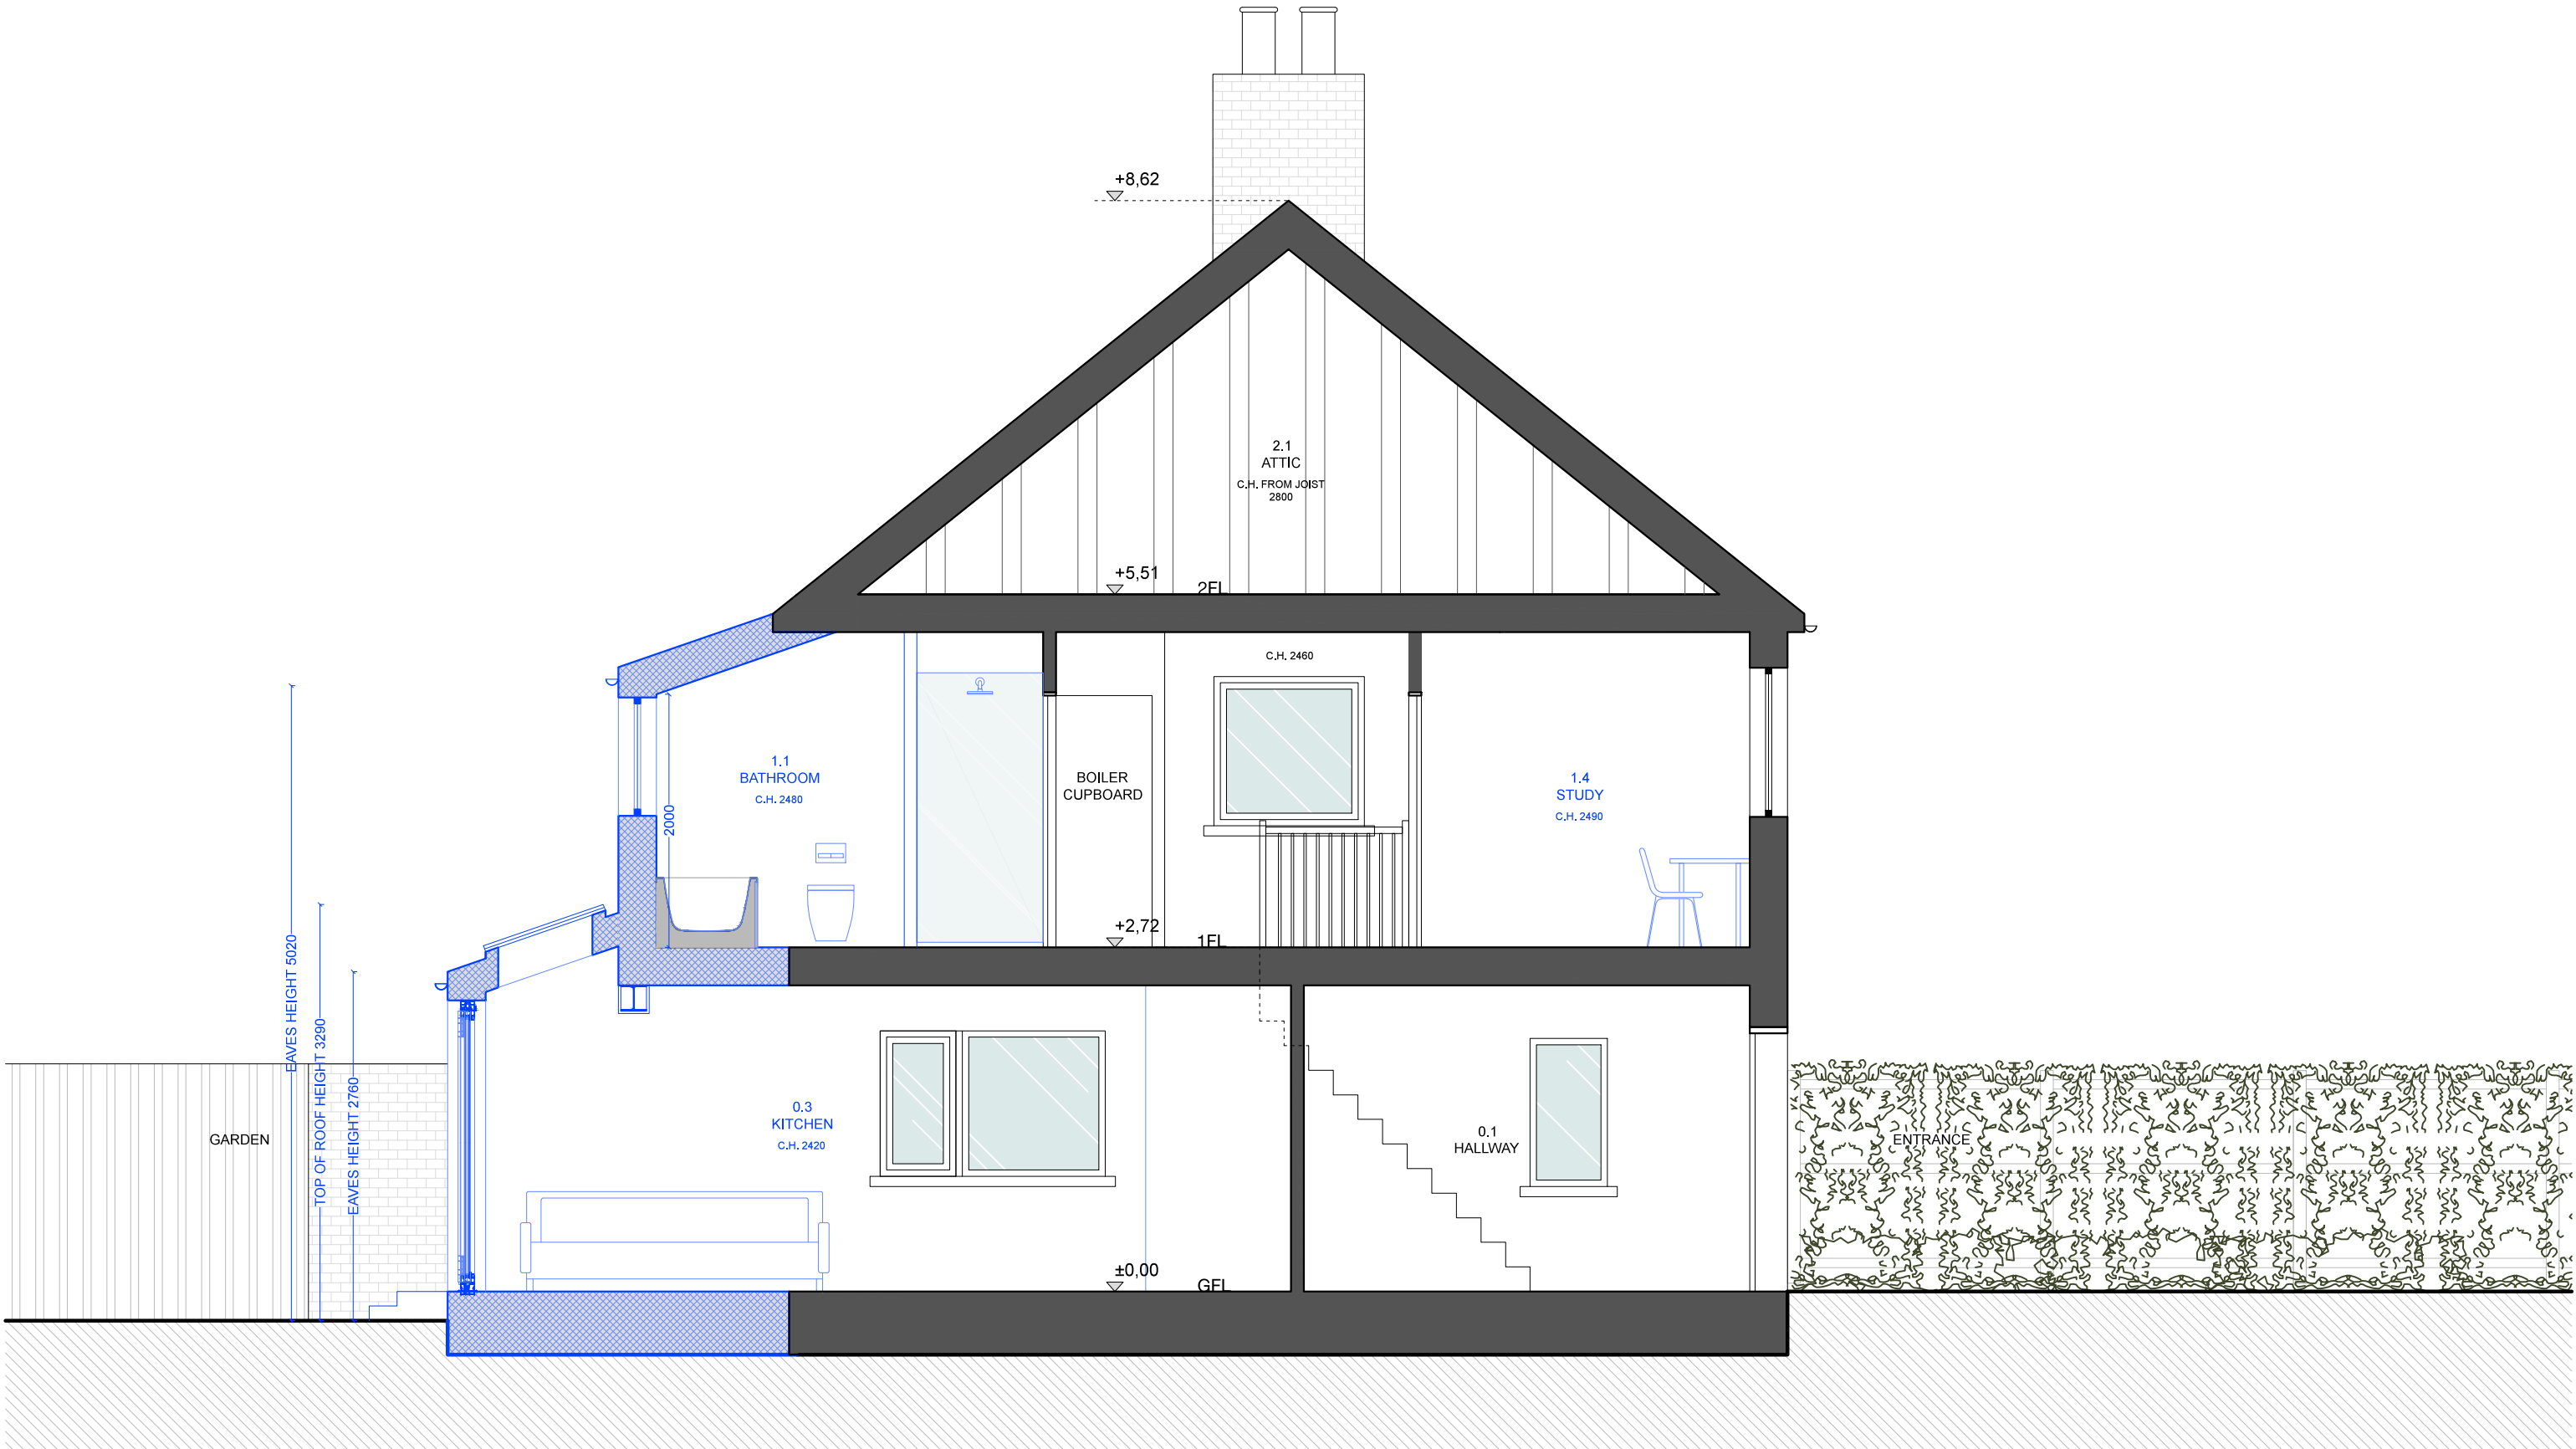

REVISION	DATE	NOTE
-	06.04.23	CREATED
A	31.08.23	UPDATE
B	10.10.23	UPDATE

ALL DIMENSIONS TO BE CHECKED ON SITE.
REPORT ALL CONFLICTS OF INFORMATION TO BD LONDON.
THIS DRAWING IS THE COPYRIGHT OF BD LONDON.

--- SITE BOUNDARY

EXISTING

PROPOSED

0.5m 2.5m

BD
LONDON

38 TERRACE ROAD, HACKNEY, LONDON E9 7ES
www.bdlondon.co.uk +44(0)20 8985 8106

PROJECT
**71 CHARVILLE LANE
UB4 8PE
HILLINGDON**

FOR PLANNING

DRAWING TITLE
**PROPOSED
SECTION AA'**

DRAWING NO.
PL_810

REVISION
B

SCALE
1:50 @ A3

PROJECT NO.
2305


DATE
10.10.23

DRAWN
WW

CHECKED BY
PL

NORTH

© BD LONDON

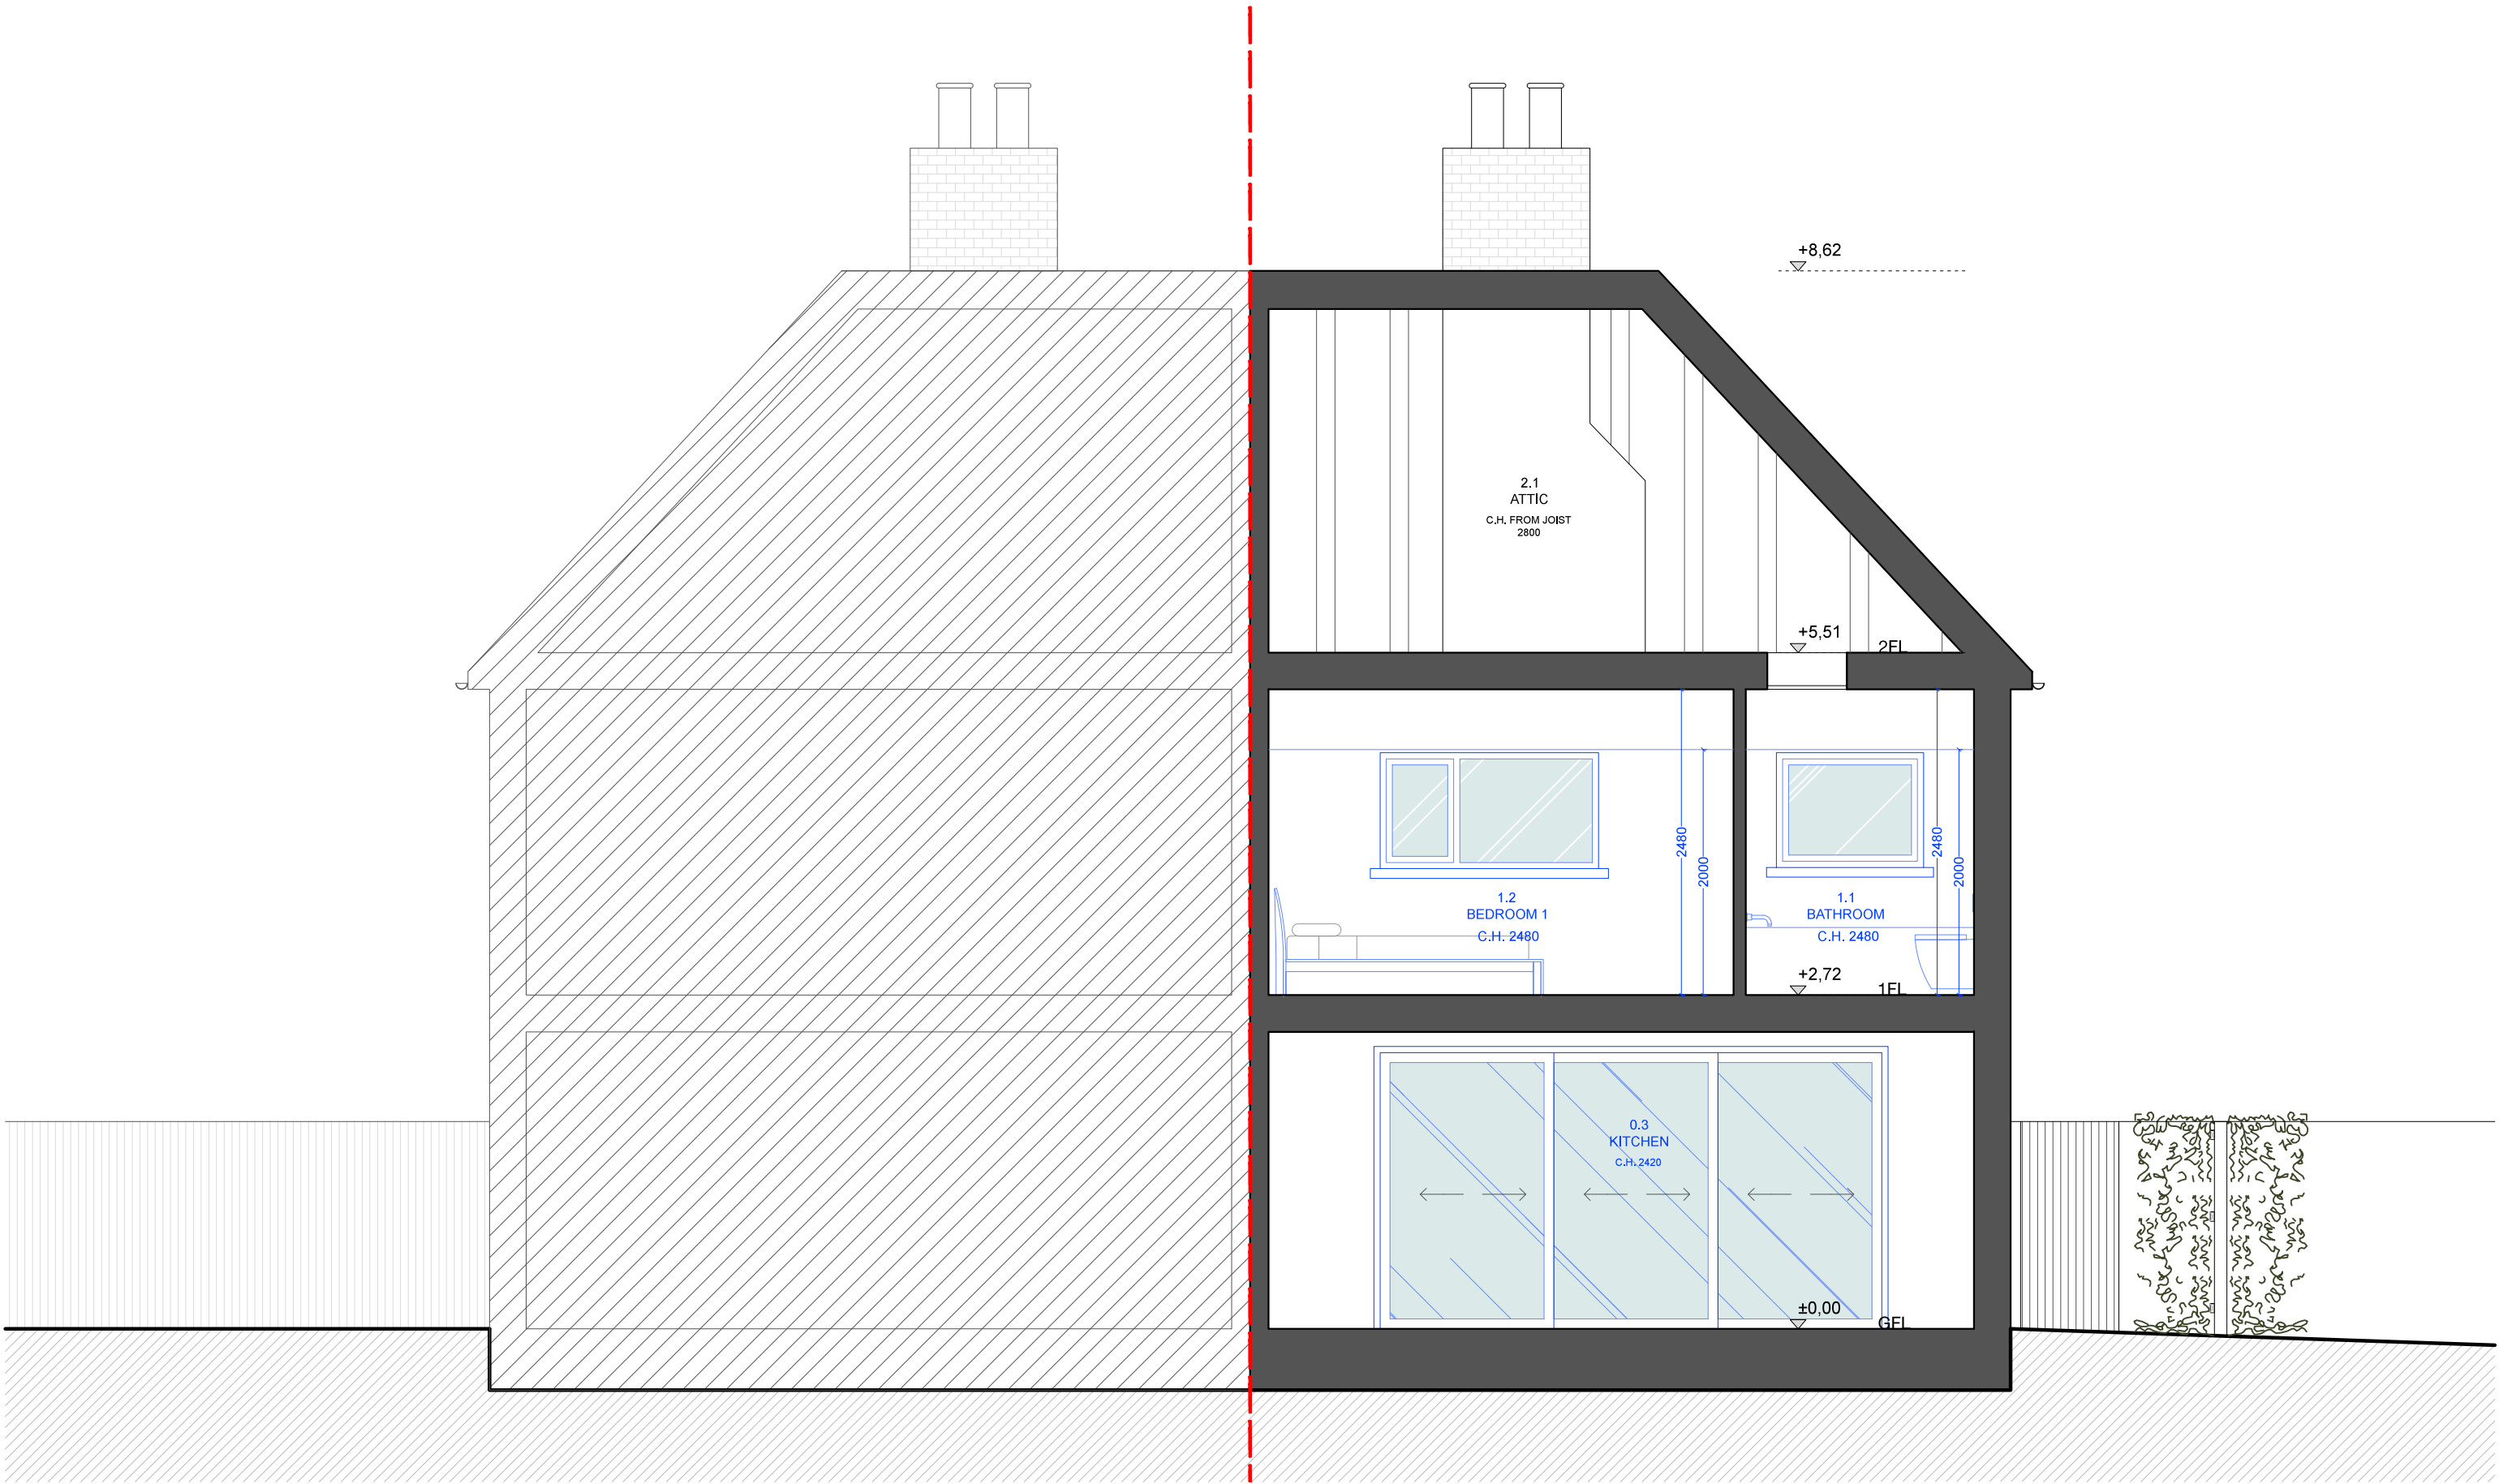

REVISION	DATE	NOTE
-	06.04.23	CREATED
A	31.08.23	UPDATE
B	10.10.23	UPDATE

ALL DIMENSIONS TO BE CHECKED ON SITE.
REPORT ALL CONFLICTS OF INFORMATION TO BD LONDON.
THIS DRAWING IS THE COPYRIGHT OF BD LONDON.

	SITE BOUNDARY
	EXISTING
	PROPOSED



BD
LONDON

38 TERRACE ROAD, HACKNEY, LONDON E9 7ES
www.bdlondon.co.uk +44(0)20 8985 8106

PROJECT
**71 CHARVILLE LANE
UB4 8PE
HILLINGDON**

DRAWING TITLE
**PROPOSED
SECTION BB'**

SCALE
1:50 @ A3
PROJECT NO.
2305
DATE
10.10.23

FOR PLANNING

DRAWING NO.
PL_820
REVISION
B

DRAWN
WW
CHECKED BY
PL

NORTH

