


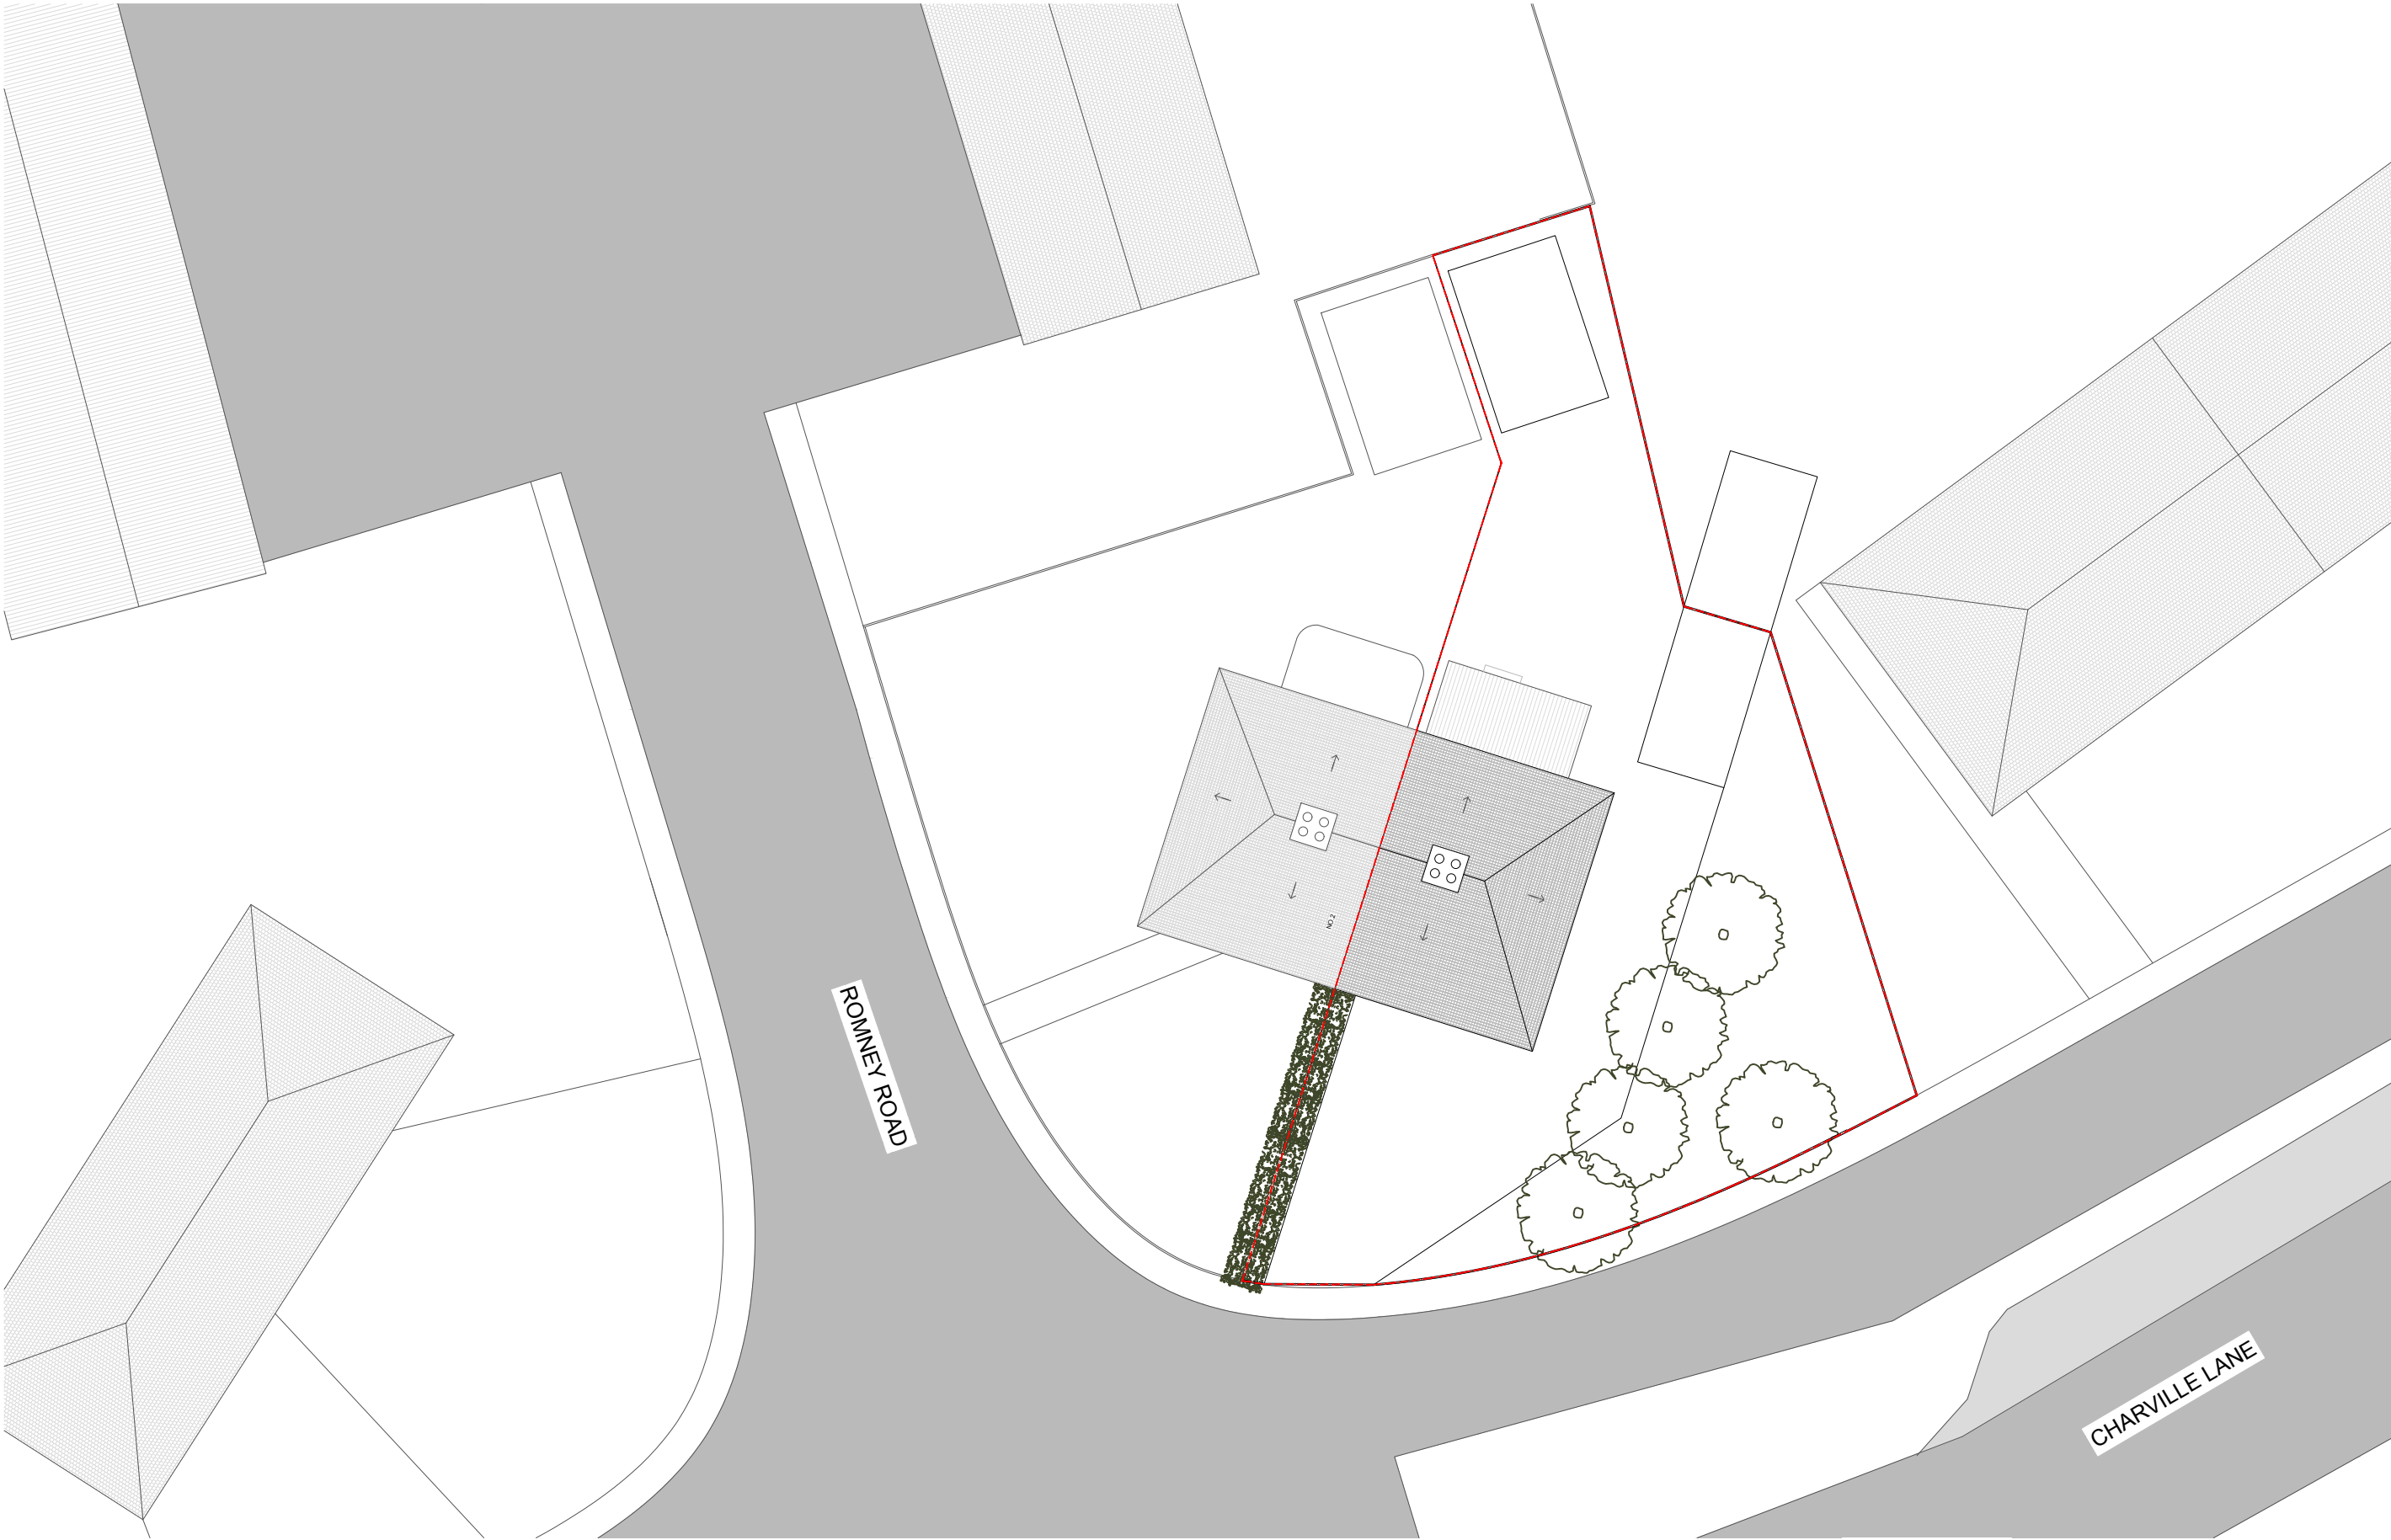

REVISION	DATE	NOTE
-	06.04.23	CREATED
A	02.06.25	UPDATE
B	24.09.25	UPDATE

ALL DIMENSIONS TO BE CHECKED ON SITE.
REPORT ALL CONFLICTS OF INFORMATION TO BD LONDON.
THIS DRAWING IS THE COPYRIGHT OF BD LONDON.

--- SITE BOUNDARY

2m 10m

BD
LONDON

38 TERRACE ROAD, HACKNEY, LONDON E9 7ES
www.bdlondon.co.uk +44(0)20 8985 8106

PROJECT
**71 CHARVILLE LANE
UB4 8PE
HILLINGDON**

FOR PLANNING

DRAWING TITLE
**EXISTING
SITE PLAN**

SCALE
1:200 @ A3

PROJECT NO.
2305

DATE
24.09.25

DRAWN
WW



CHECKED BY
PL

DRAWING NO.
EX_010

REVISION
B

NORTH

© BD LONDON

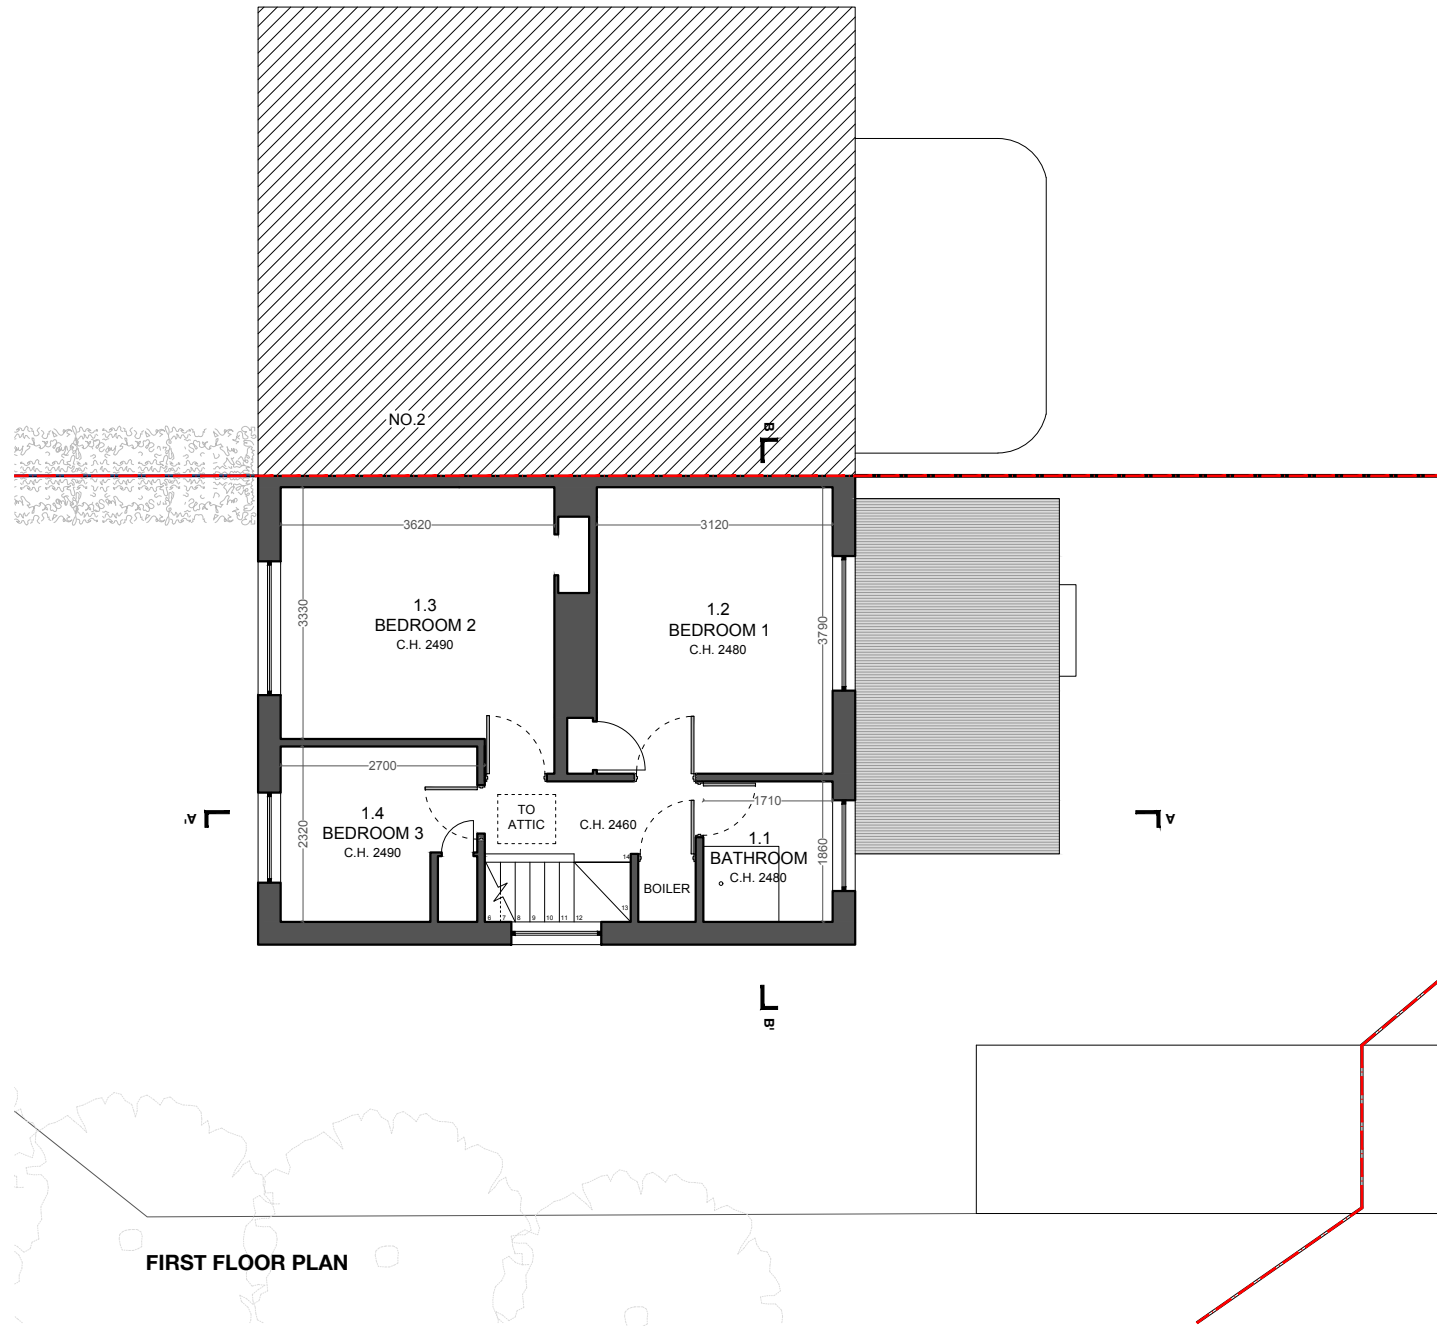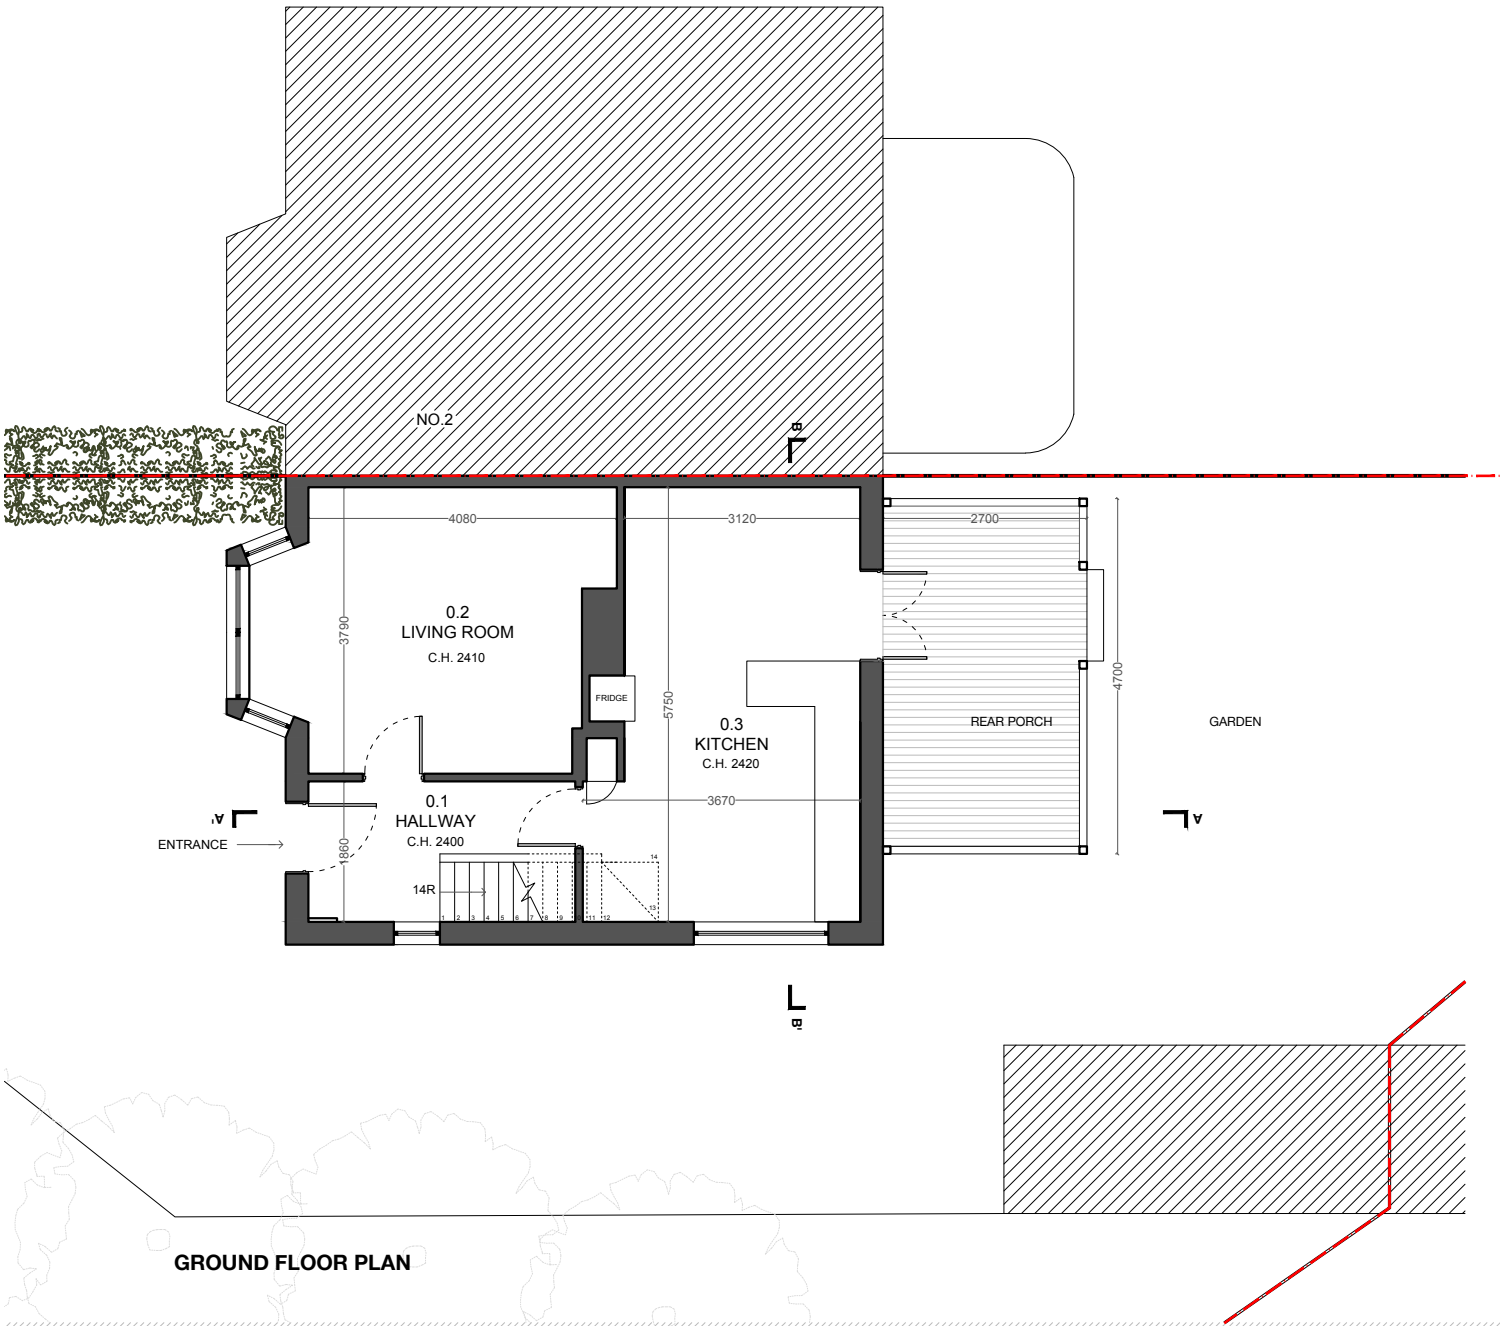

REVISION	DATE	NOTE
-	10.03.23	CREATED
A	02.06.25	UPDATE
B	24.09.25	UPDATE

--- SITE BOUNDARY



ALL DIMENSIONS TO BE CHECKED ON SITE.
REPORT ALL CONFLICTS OF INFORMATION TO BD LONDON.
THIS DRAWING IS THE COPYRIGHT OF BD LONDON.

BD
LONDON

38 TERRACE ROAD, HACKNEY, LONDON E9 7ES
www.bdlondon.co.uk +44(0)20 8985 8106

PROJECT
71 CHARVILLE LANE
UB4 8PE
HILLINGDON

DRAWING TITLE
EXISTING
GROUND FLOOR PLAN,
FIRST FLOOR PLAN

SCALE
1:50 @ A3

PROJECT NO.
2305

DATE
24.09.25



DRAWN
WW

CHECKED BY
PL

DRAWING NO.
EX_100
REVISION
B

NORTH



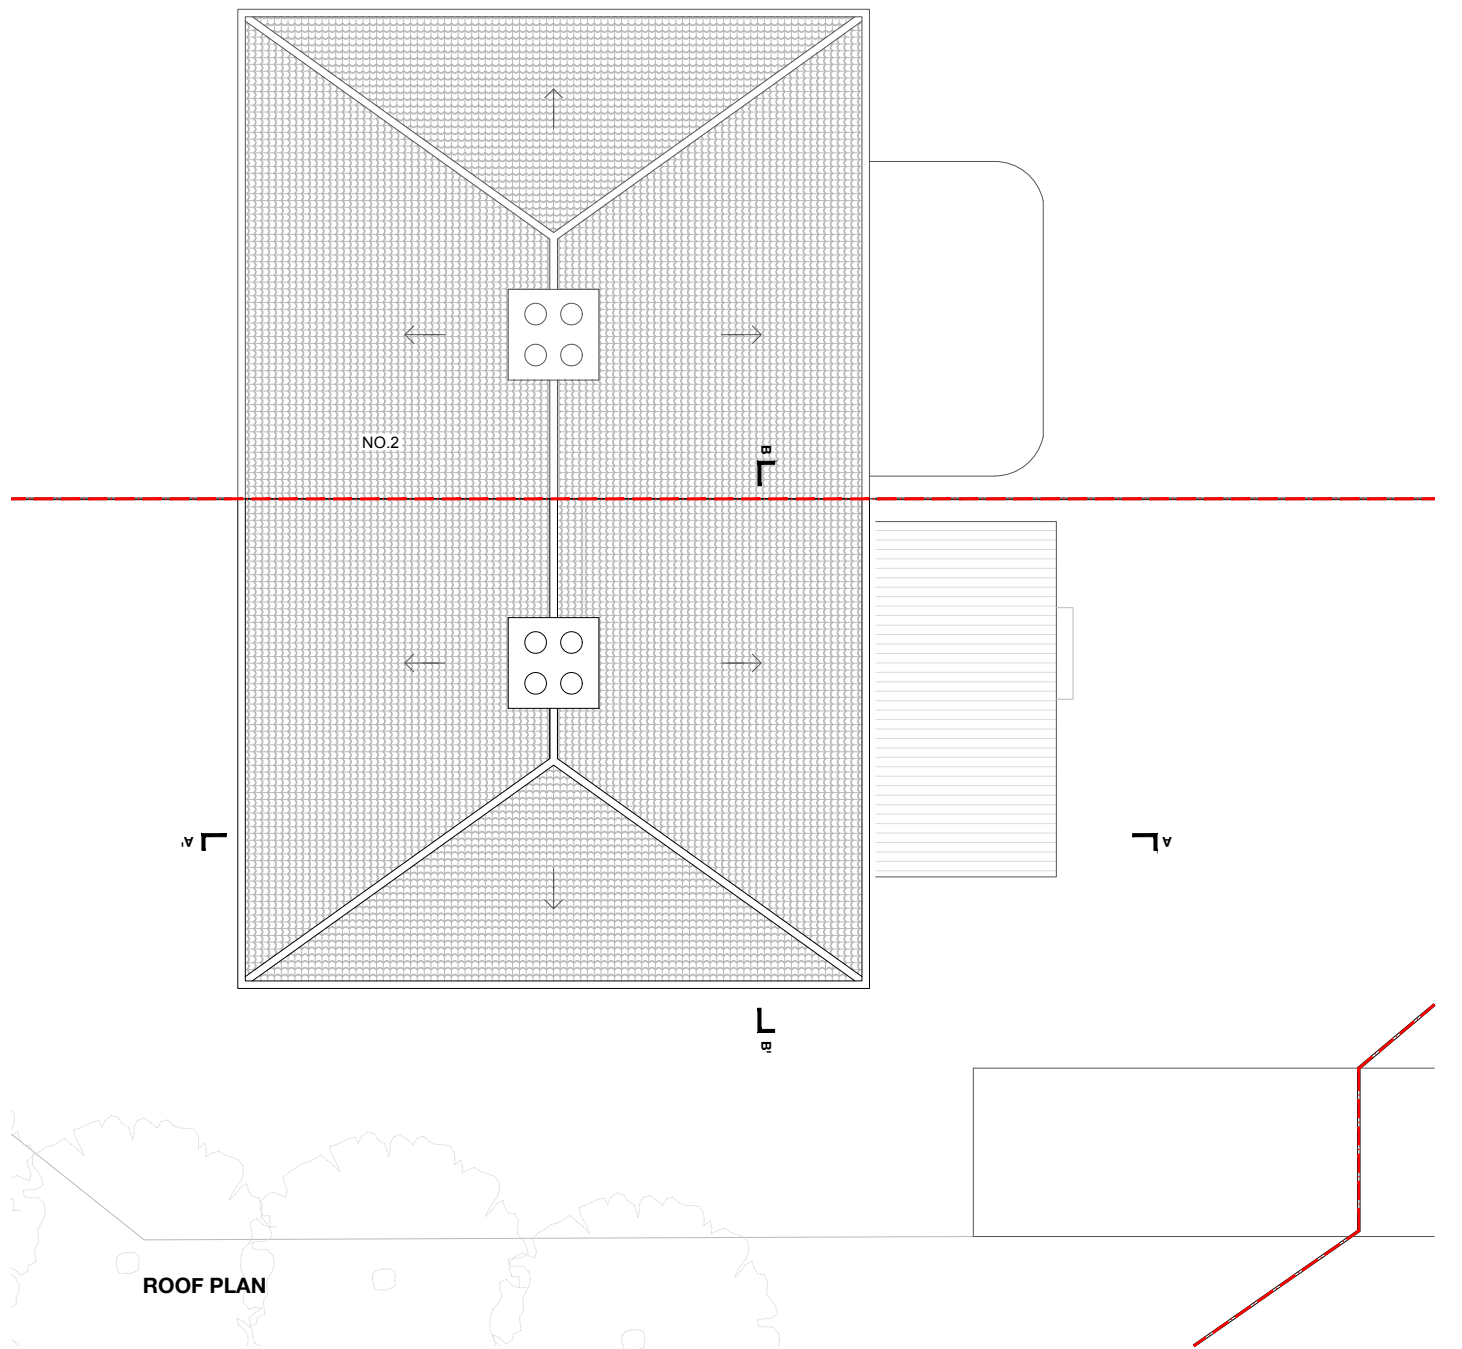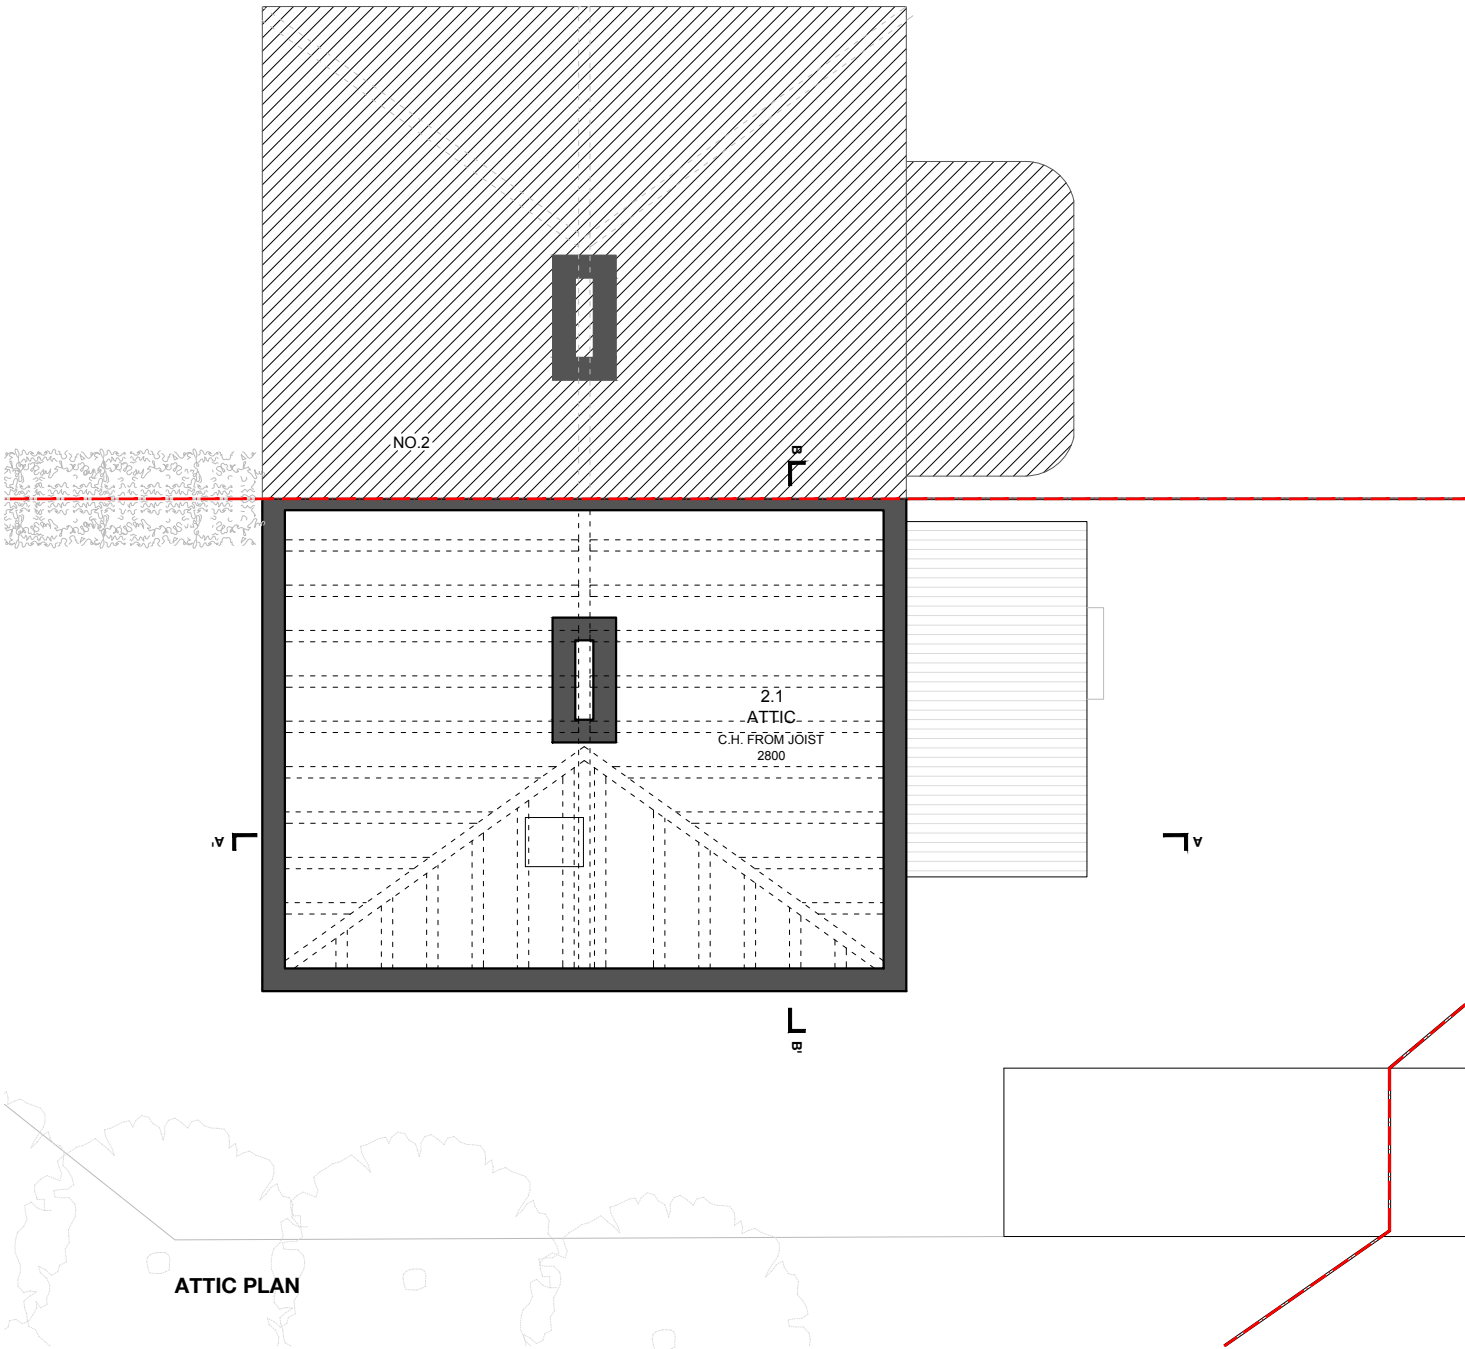

REVISION	DATE	NOTE
-	10.03.23	CREATED
A	02.06.25	UPDATE
B	24.09.25	UPDATE

--- SITE BOUNDARY



ALL DIMENSIONS TO BE CHECKED ON SITE.
REPORT ALL CONFLICTS OF INFORMATION TO BD LONDON.
THIS DRAWING IS THE COPYRIGHT OF BD LONDON.

BD
LONDON

38 TERRACE ROAD, HACKNEY, LONDON E9 7ES
www.bdlondon.co.uk +44(0)20 8985 8106

PROJECT
**71 CHARVILLE LANE
UB4 8PE
HILLINGDON**

DRAWING TITLE
**EXISTING
ATTIC PLAN,
ROOF PLAN**

SCALE
1:50 @ A3
PROJECT NO.
2305
DATE
24.09.25

DRAWN
WW
CHECKED BY
PL

DRAWING NO.
EX_200
REVISION
B

NORTH



© BD LONDON



FRONT ELEVATION



REAR ELEVATION

REVISION	DATE	NOTE
-	10.03.23	CREATED
A	02.06.25	UPDATE

--- SITE BOUNDARY

ALL DIMENSIONS TO BE CHECKED ON SITE.
REPORT ALL CONFLICTS OF INFORMATION TO BD LONDON.
THIS DRAWING IS THE COPYRIGHT OF BD LONDON.



BD
LONDON

38 TERRACE ROAD, HACKNEY, LONDON E9 7ES
www.bdlondon.co.uk +44(0)20 8985 8106

PROJECT
71 CHARVILLE LANE
UB4 8PE
HILLINGDON

DRAWING TITLE
EXISTING
FRONT ELEVATION,
REAR ELEVATION

SCALE
1:50 @ A3
PROJECT NO.
2305
DATE
02.06.25

DRAWING NO.
EX_300
REVISION
A

DRAWN
WW
CHECKED BY
PL


NORTH



© BD LONDON



EAST SIDE ELEVATION

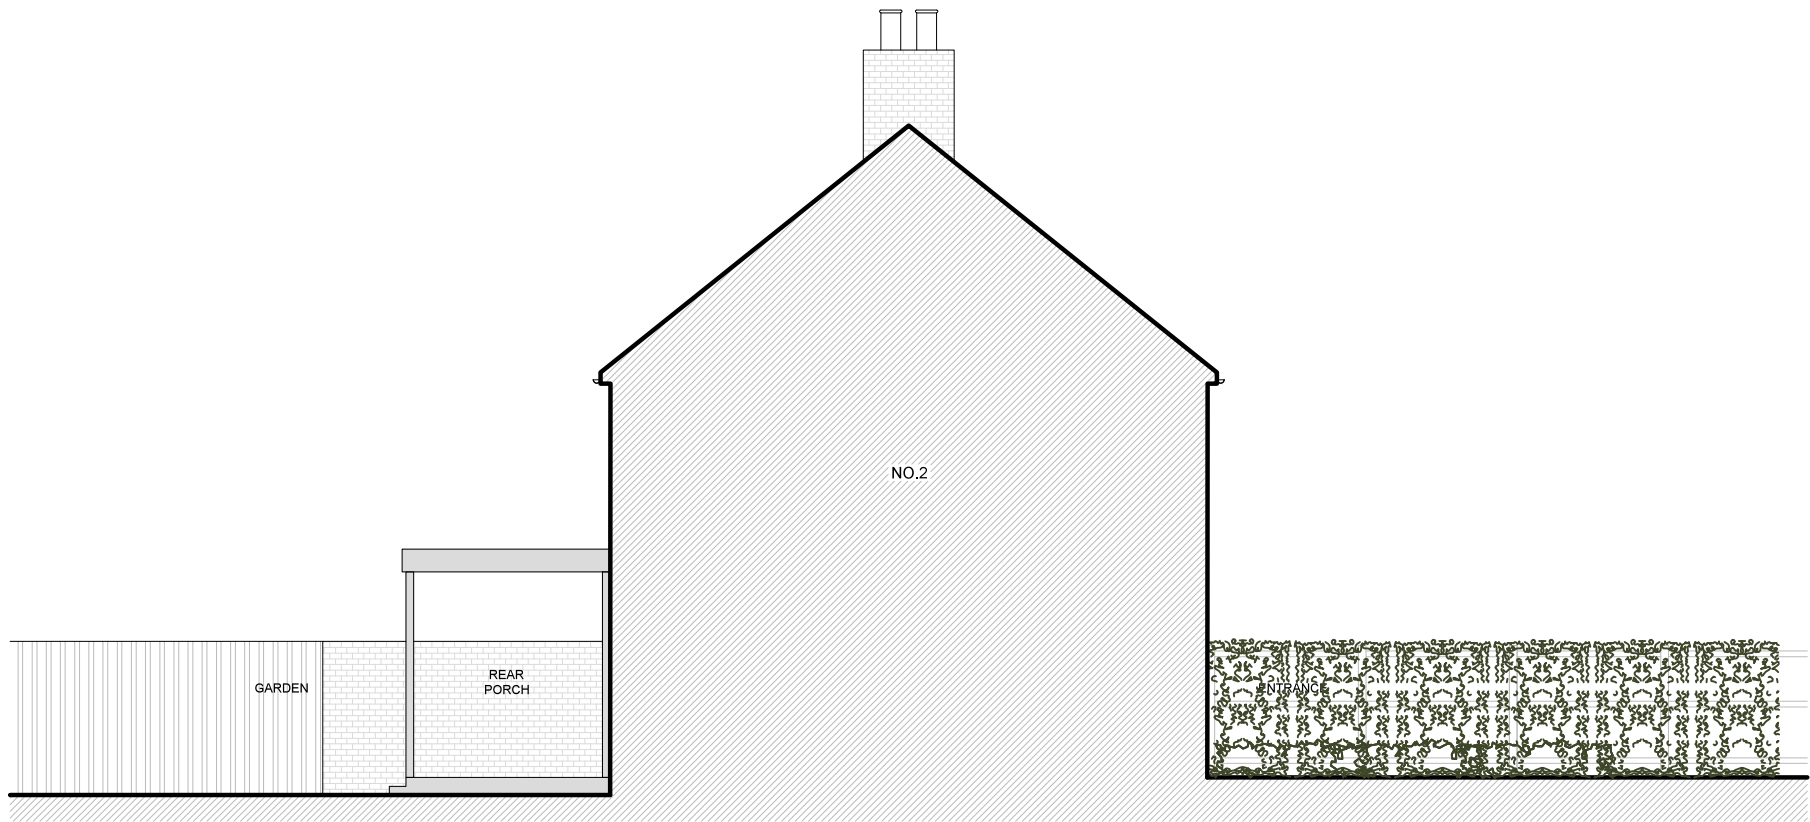

WEST SIDE ELEVATION

REVISION	DATE	NOTE
-	10.03.23	CREATED
A	02.06.25	UPDATE

ALL DIMENSIONS TO BE CHECKED ON SITE.
REPORT ALL CONFLICTS OF INFORMATION TO BD LONDON.
THIS DRAWING IS THE COPYRIGHT OF BD LONDON.

--- SITE BOUNDARY



BD
LONDON

38 TERRACE ROAD, HACKNEY, LONDON E9 7ES
www.bdlondon.co.uk +44(0)20 8985 8106

PROJECT
71 CHARVILLE LANE
UB4 8PE
HILLINGDON

DRAWING TITLE
**EXISTING
EAST SIDE ELEVATION,
WEST SIDE ELEVATION**


SCALE
1:50 @ A3
PROJECT NO.
2305
DATE
02.06.25

DRAWING NO.
EX_400
REVISION
A


NORTH



© BD LONDON

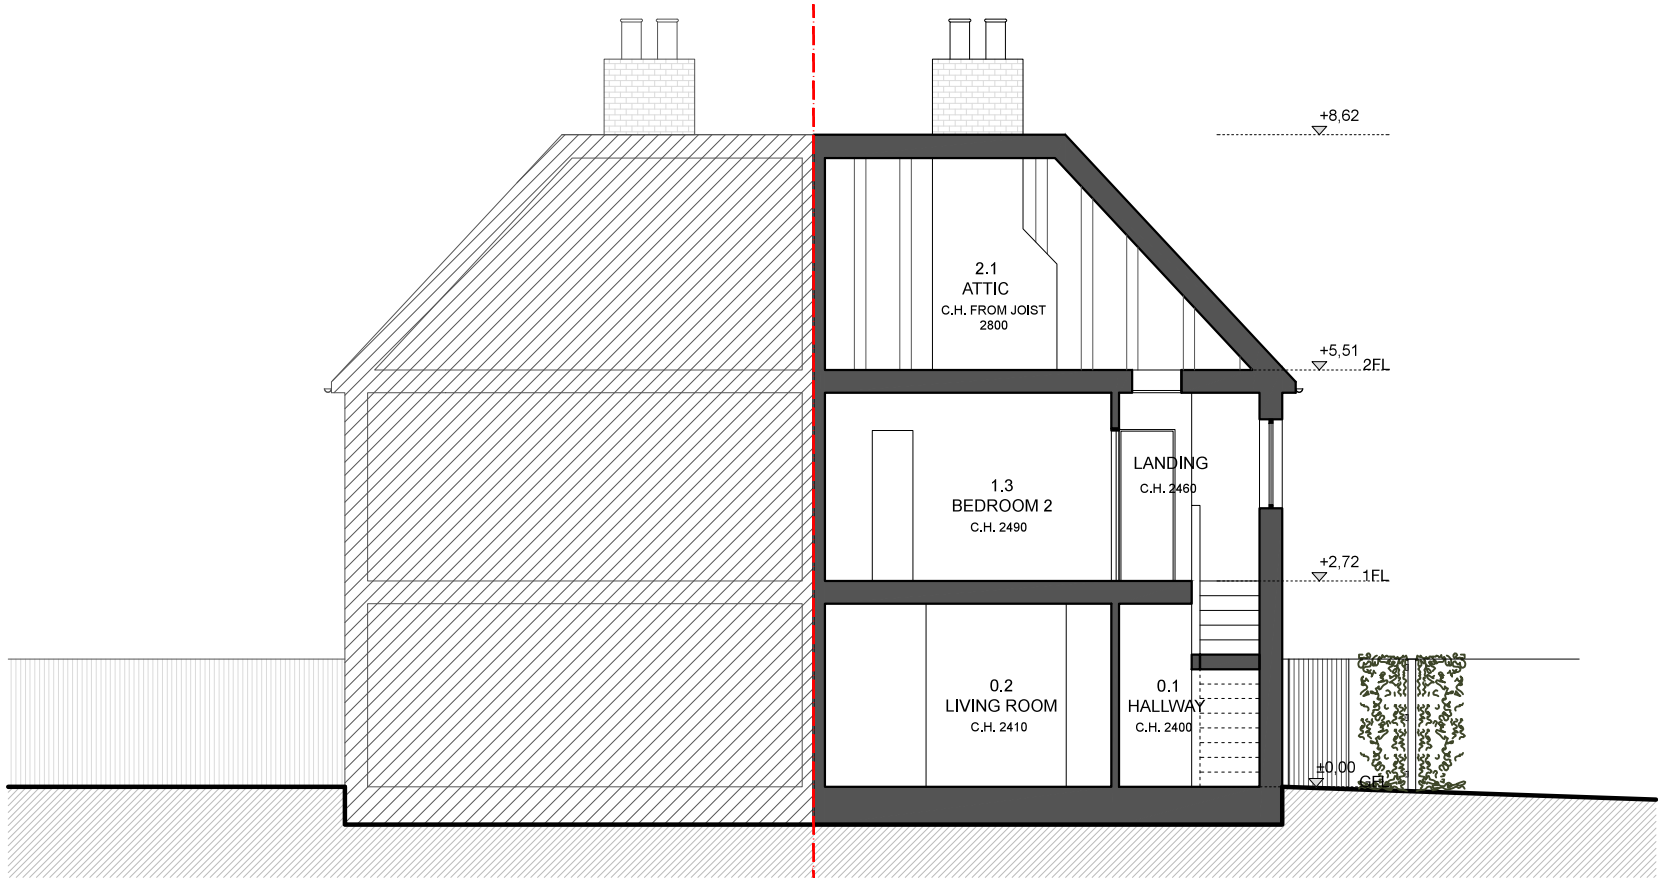

SHORT SECTION BB'

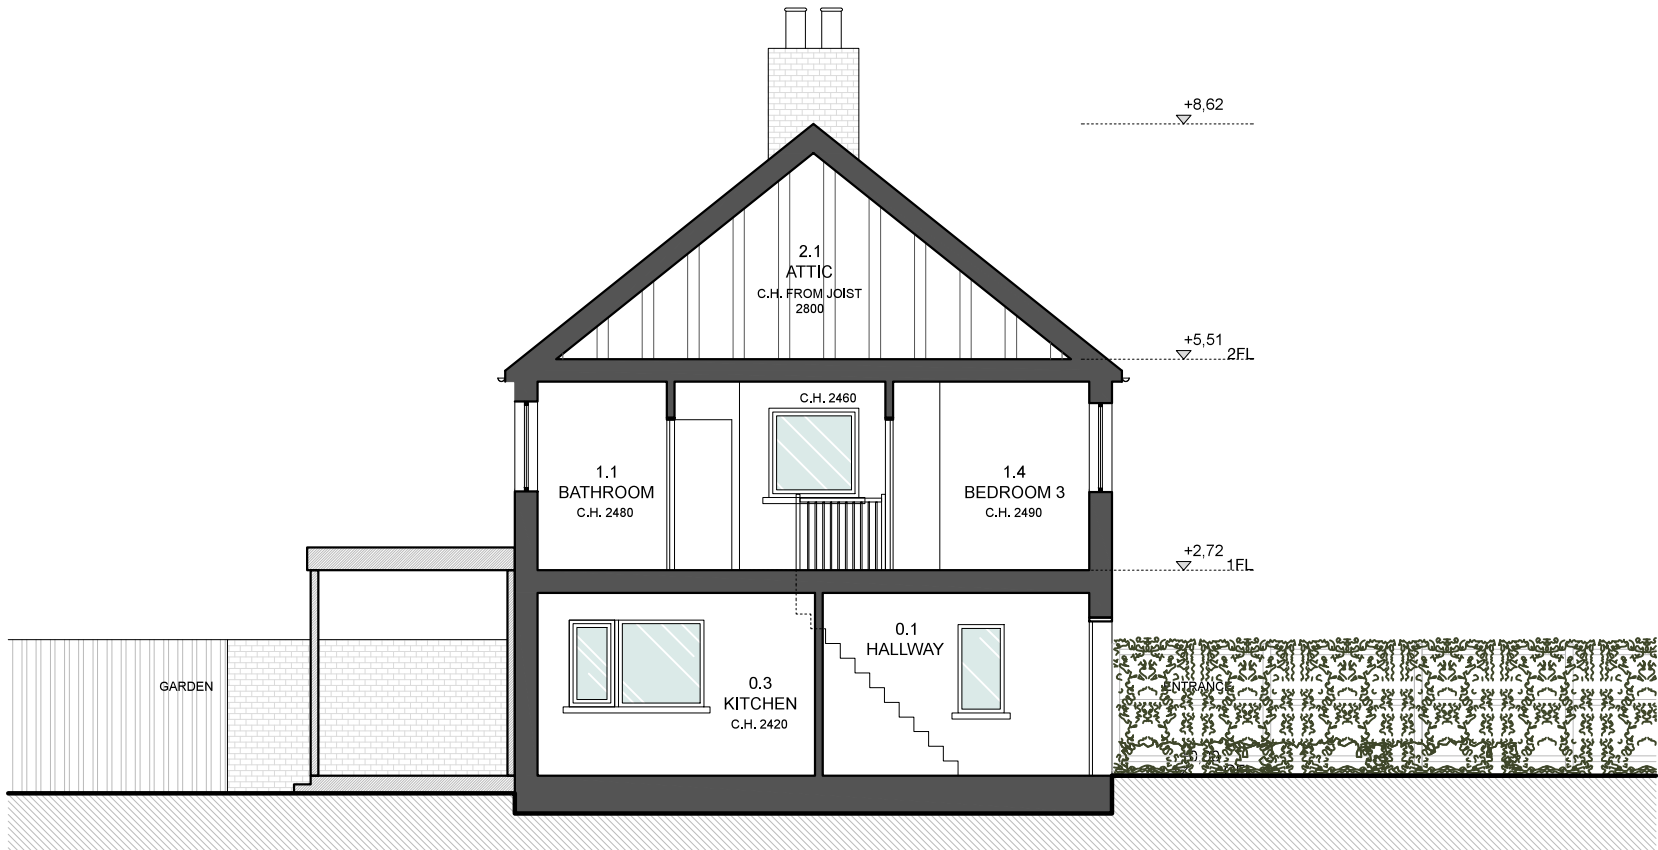

LONG SECTION AA'

REVISION	DATE	NOTE
A	10.03.23	CREATED
	02.06.25	UPDATE

--- SITE BOUNDARY

ALL DIMENSIONS TO BE CHECKED ON SITE.
REPORT ALL CONFLICTS OF INFORMATION TO BD LONDON.
THIS DRAWING IS THE COPYRIGHT OF BD LONDON.



BD
LONDON

38 TERRACE ROAD, HACKNEY, LONDON E9 7ES
www.bdlondon.co.uk +44(0)20 8985 8106

PROJECT
71 CHARVILLE LANE
UB4 8PE
HILLINGDON

DRAWING TITLE
EXISTING
LONG SECTION AA',
SHORT SECTION BB'

SCALE
1:50 @ A3
PROJECT NO.
2305
DATE
02.06.25

DRAWING NO.
EX_500
REVISION
A

DRAWN
WW
CHECKED BY
PL

NORTH



© BD LONDON