

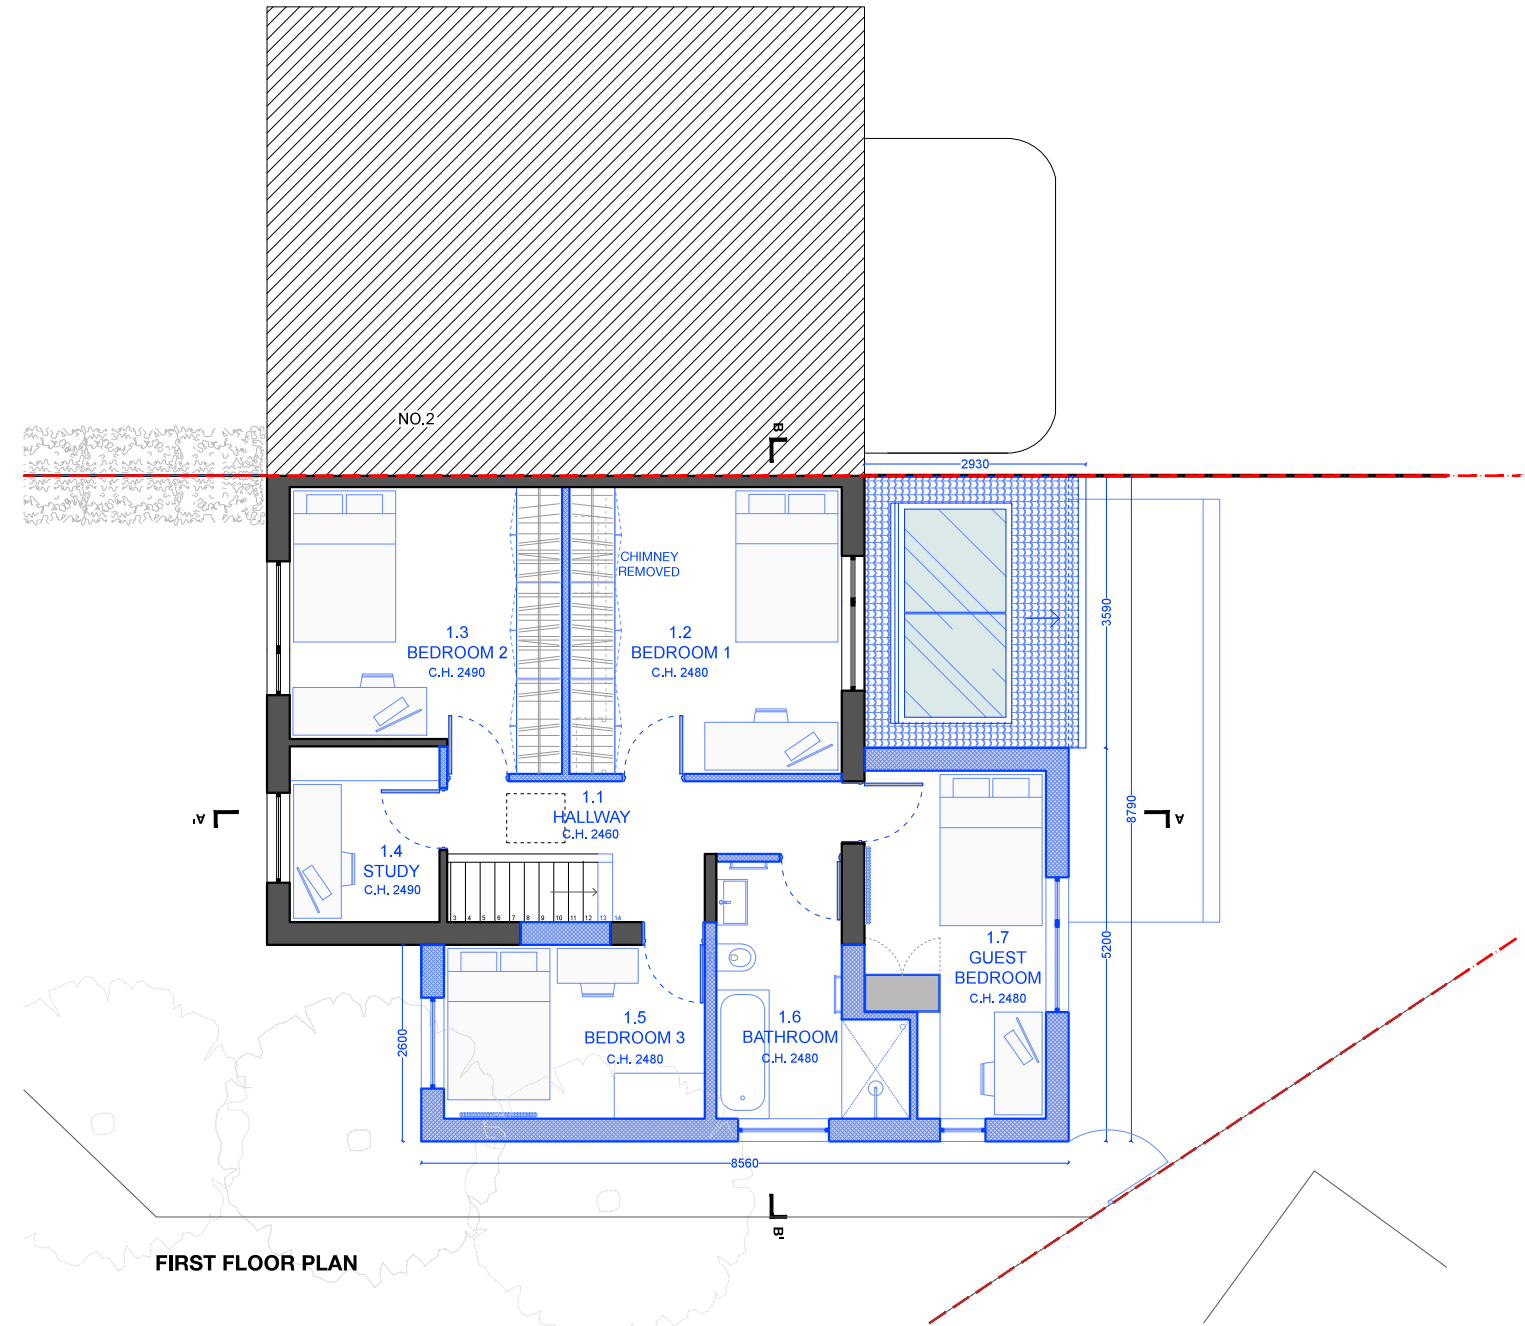


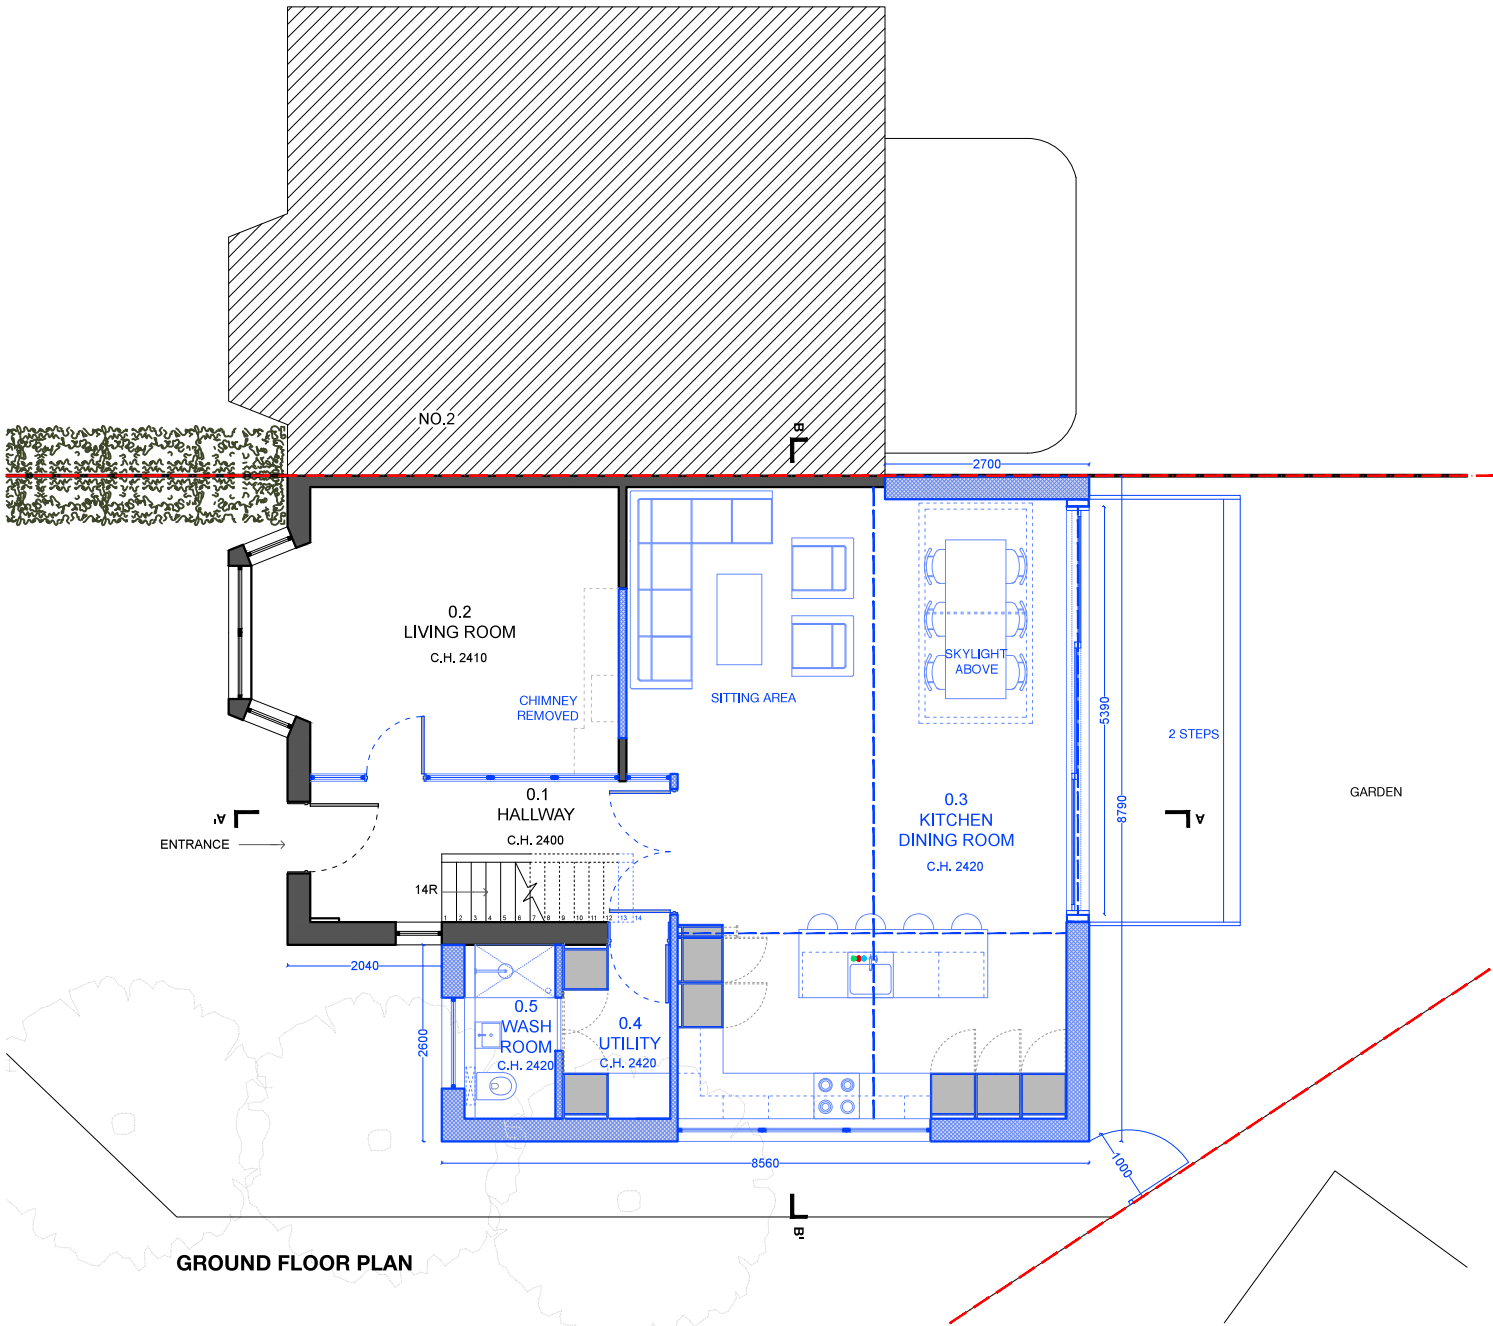

REVISION
-
DATE
02.06.25
NOTE
CREATED

ALL DIMENSIONS TO BE CHECKED ON SITE.
REPORT ALL CONFLICTS OF INFORMATION TO BD LONDON.
THIS DRAWING IS THE COPYRIGHT OF BD LONDON.

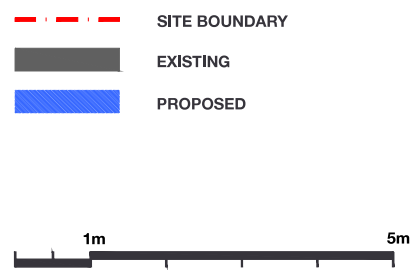

BD
LONDON

38 TERRACE ROAD, HACKNEY, LONDON E9 7ES
www.bdlondon.co.uk +44(0)20 8985 8106

PROJECT
71 CHARVILLE LANE
UB4 8PE
HILLINGDON

FOR PLANNING

DRAWING TITLE
**PROPOSED
GROUND FLOOR PLAN,
FIRST FLOOR PLAN**

DRAWING NO.
PL3_100

REVISION
-

SCALE
1:100 @ A3

PROJECT NO.
2305


DATE
02.06.25

DRAWN
WW

CHECKED BY
PL

NORTH

© BD LONDON

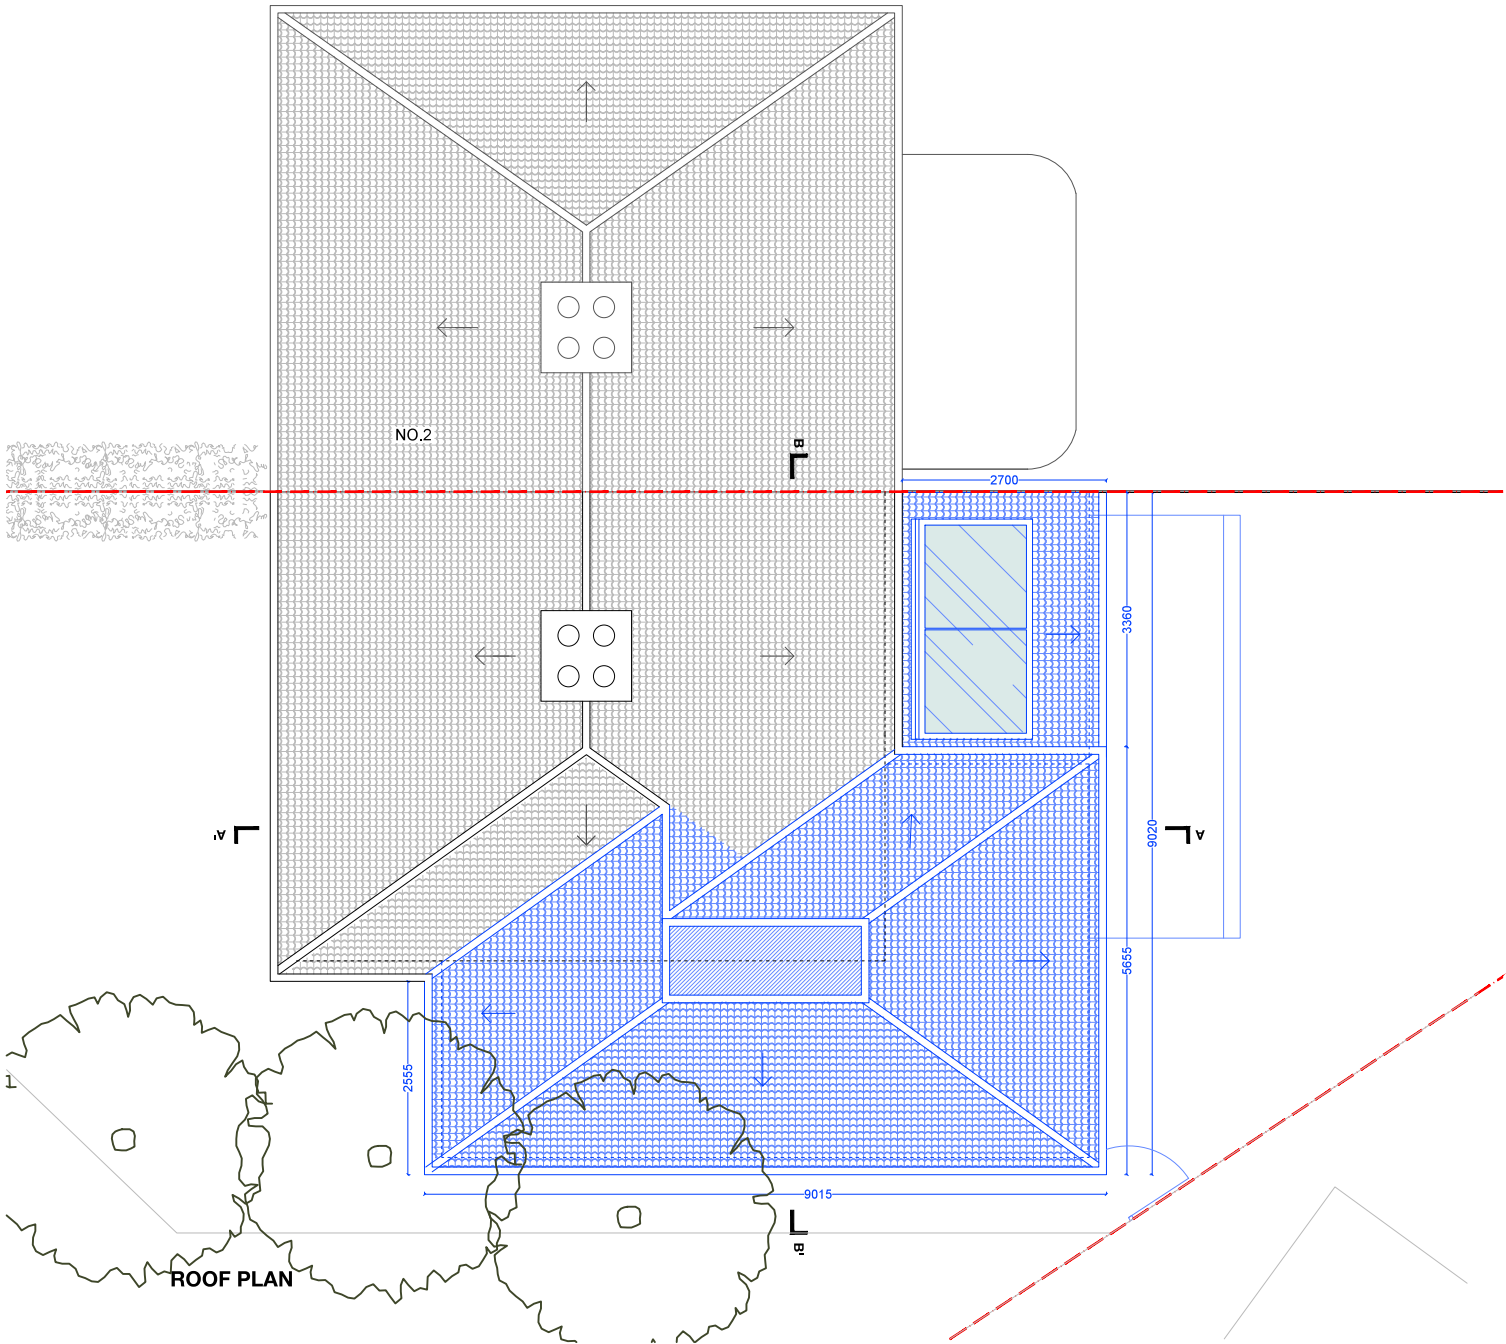

ROOF PLAN

REVISION	DATE	NOTE
-	02.06.25	CREATED

- - - SITE BOUNDARY
- EXISTING
- PROPOSED



ALL DIMENSIONS TO BE CHECKED ON SITE.
REPORT ALL CONFLICTS OF INFORMATION TO BD LONDON.
THIS DRAWING IS THE COPYRIGHT OF BD LONDON.

BD
LONDON


38 TERRACE ROAD, HACKNEY LONDON E9 7ES
www.bdlondon.co.uk +44(0)20 8985 8106

PROJECT
71 CHARVILLE LANE
UB4 8PE
HILLINGDON


FOR PLANNING

DRAWING TITLE PROPOSED ROOF PLAN	DRAWING NO. PL3_200
SCALE 1:100 @ A3	REVISION -
PROJECT NO. 2305	DRAWN WW
DATE 02.06.25	CHECKED BY PL

NORTH

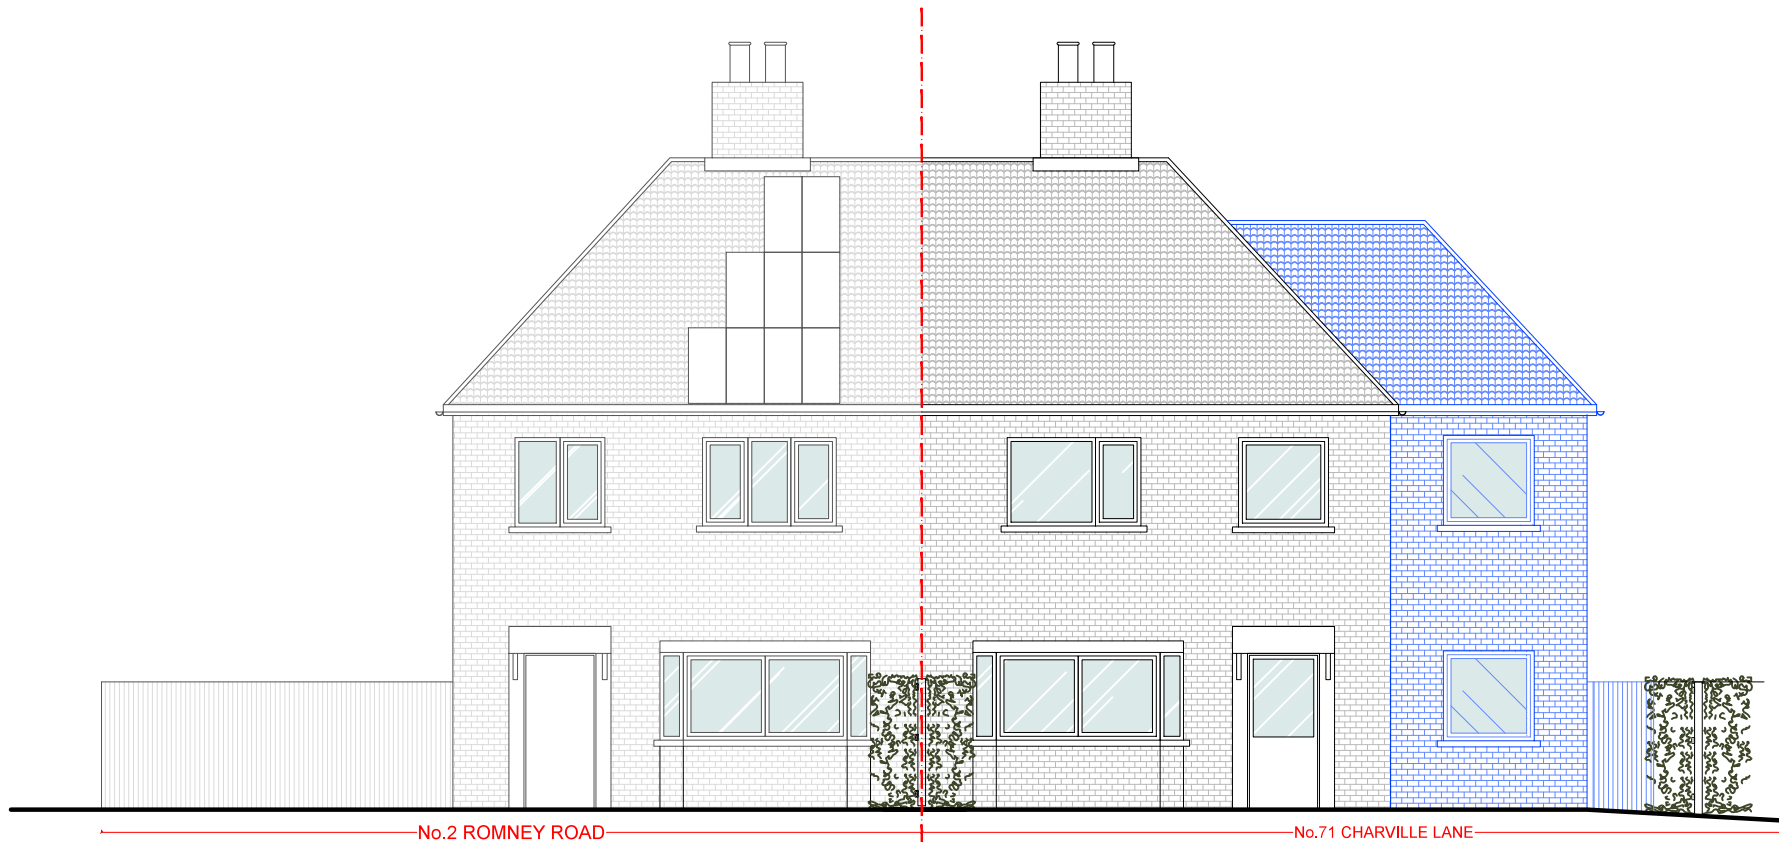

FRONT ELEVATION

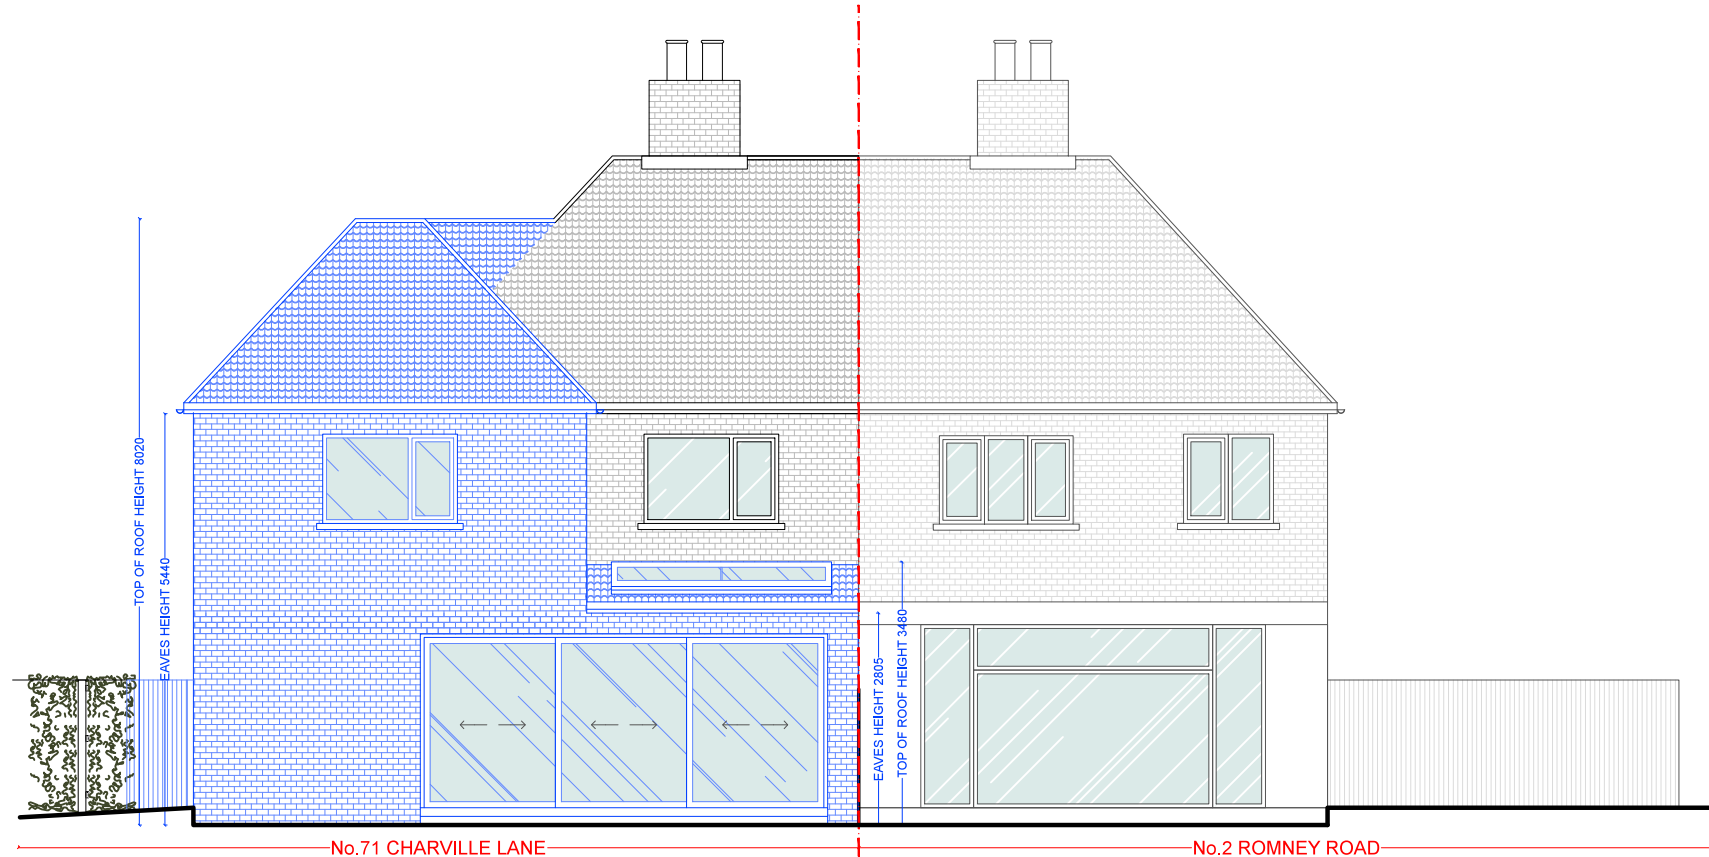

REAR ELEVATION

REVISION	DATE	NOTE
-	02.06.25	CREATED

	SITE BOUNDARY
	EXISTING
	PROPOSED



ALL DIMENSIONS TO BE CHECKED ON SITE.
REPORT ALL CONFLICTS OF INFORMATION TO BD LONDON.
THIS DRAWING IS THE COPYRIGHT OF BD LONDON.

BD
LONDON

38 TERRACE ROAD, HACKNEY, LONDON E9 7ES
www.bdlondon.co.uk +44(0)20 8985 8106

PROJECT
71 CHARVILLE LANE
UB4 8PE
HILLINGDON

FOR PLANNING

DRAWING TITLE
PROPOSED
FRONT ELEVATION,
REAR ELEVATION

DRAWING NO.
PL3_300

REVISION
-

SCALE
1:100 @ A3

PROJECT NO.
2305


DATE
02.06.25

DRAWN
WW
CHECKED BY
PL


NORTH



© BD LONDON

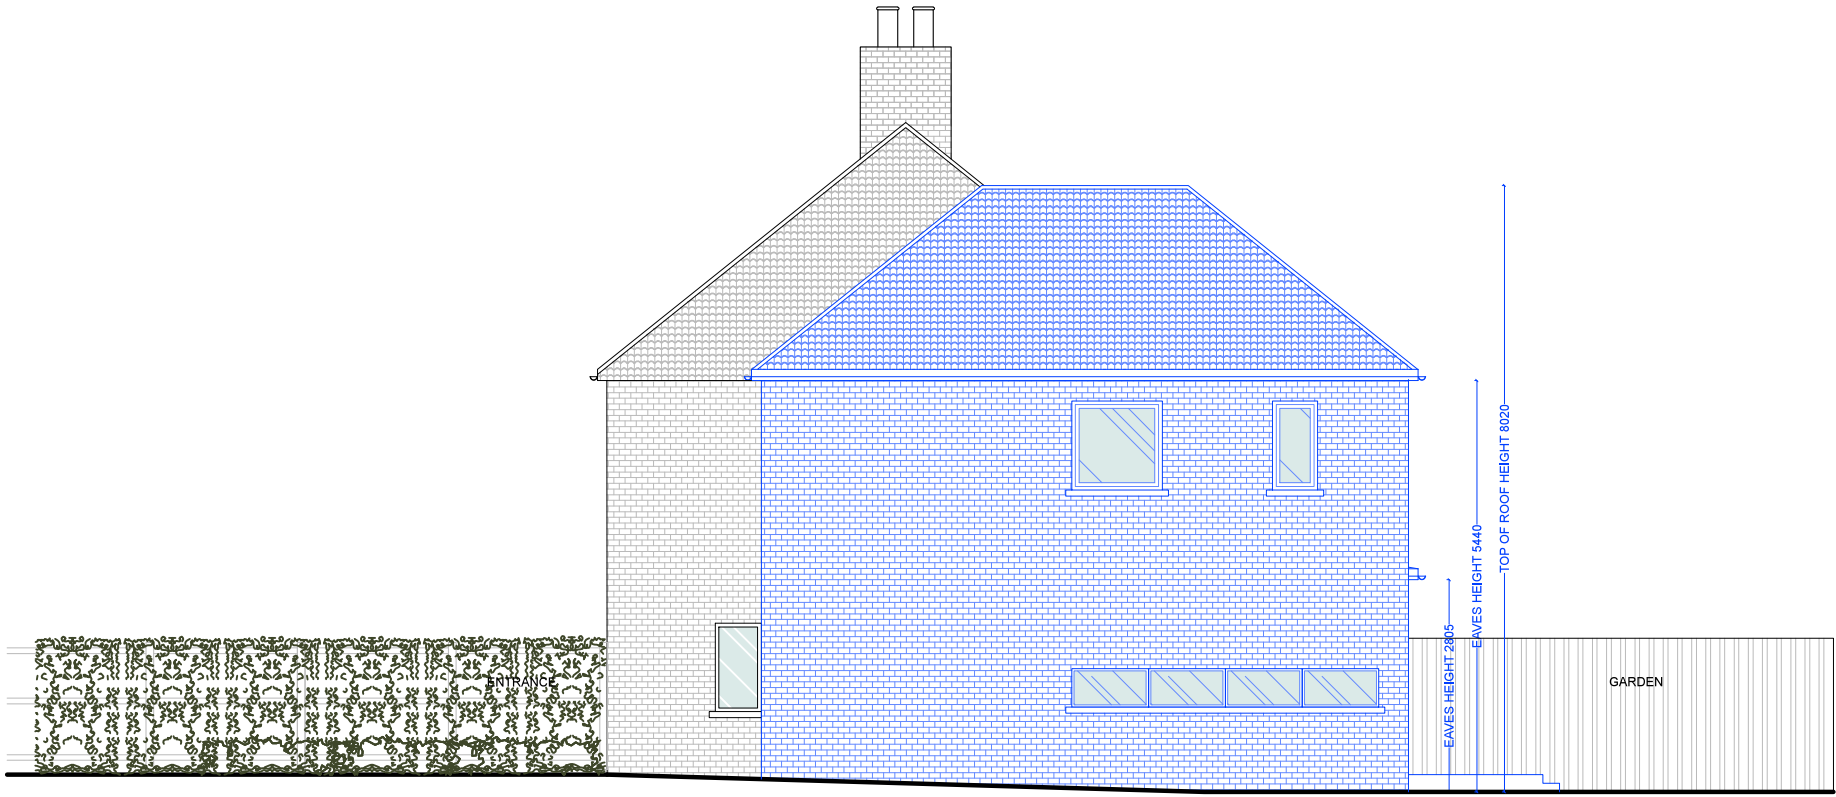

EAST SIDE ELEVATION

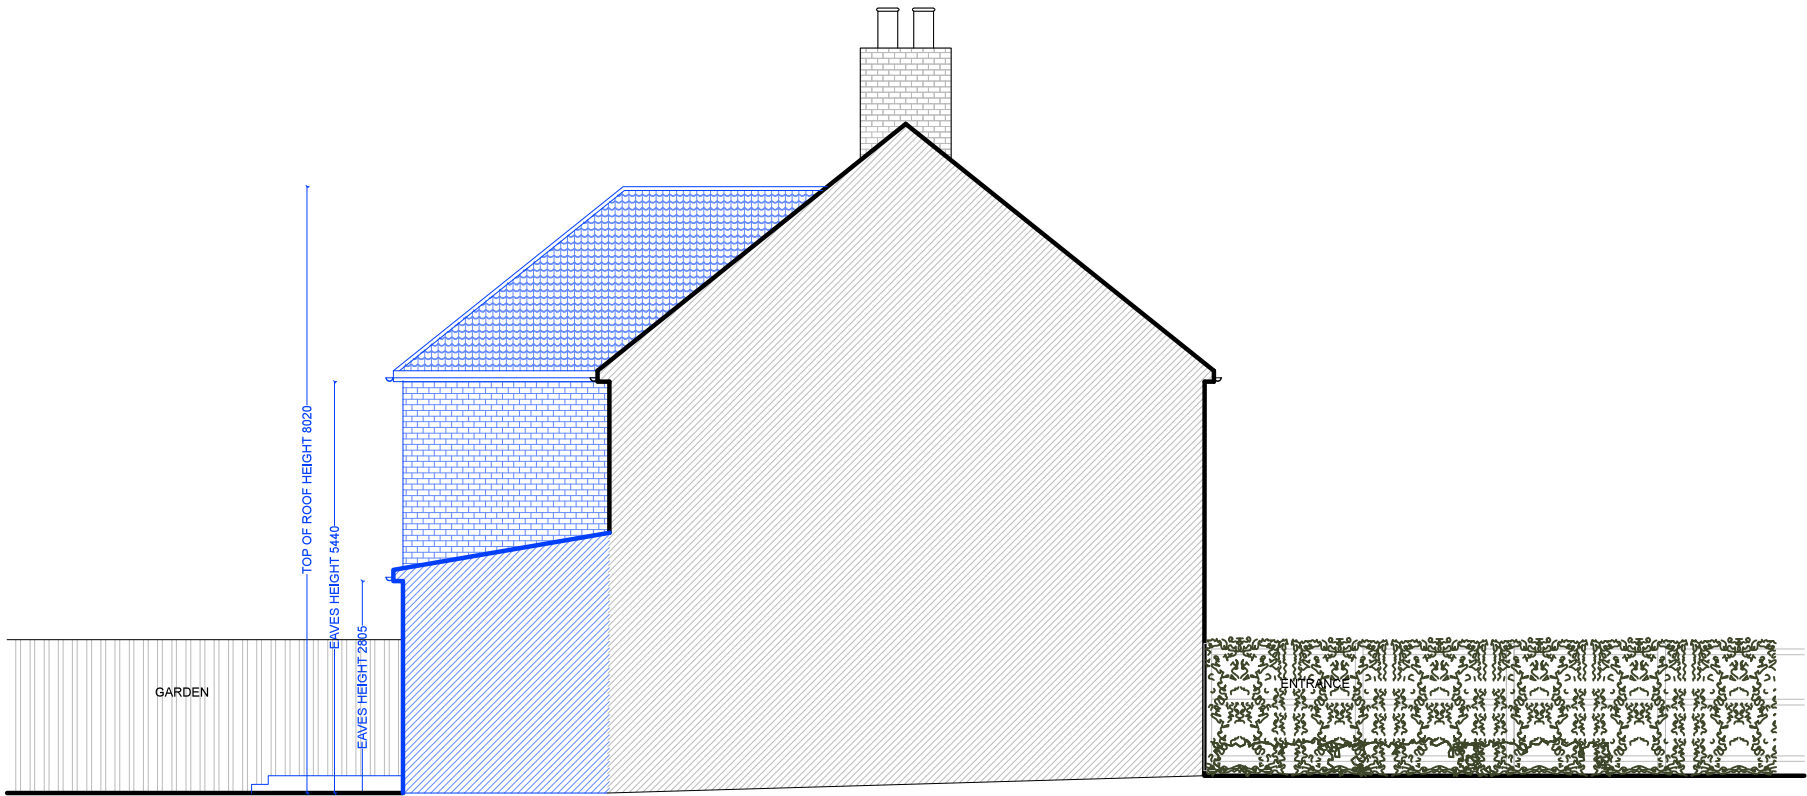

WEST SIDE ELEVATION

REVISION	DATE	NOTE
-	02.06.25	CREATED

- - - SITE BOUNDARY
- EXISTING
- PROPOSED



ALL DIMENSIONS TO BE CHECKED ON SITE.
REPORT ALL CONFLICTS OF INFORMATION TO BD LONDON.
THIS DRAWING IS THE COPYRIGHT OF BD LONDON.

BD
LONDON

38 TERRACE ROAD, HACKNEY, LONDON E9 7ES
www.bdlondon.co.uk +44(0)20 8985 8106

PROJECT
71 CHARVILLE LANE
UB4 8PE
HILLINGDON

DRAWING TITLE
PROPOSED
EAST SIDE ELEVATION,
WEST SIDE ELEVATION

SCALE
1:100 @ A3
PROJECT NO.
2305
DATE
02.06.25


DRAWN
WW
CHECKED BY
PL

DRAWING NO.
PL3_400


REVISION
-

NORTH



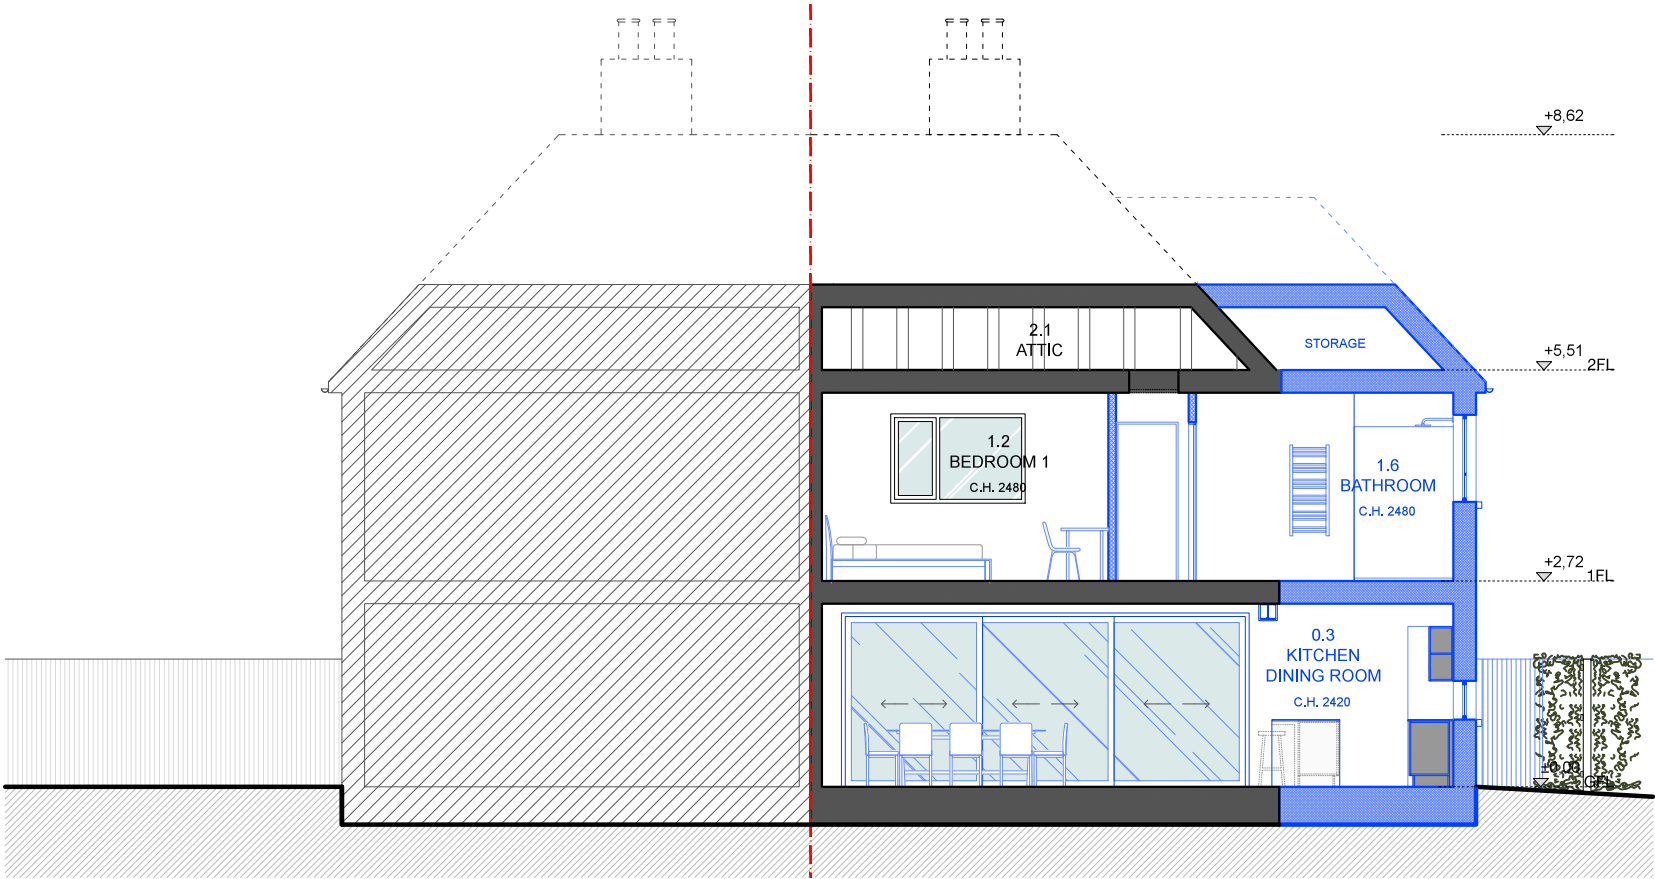

SHORT SECTION BB'

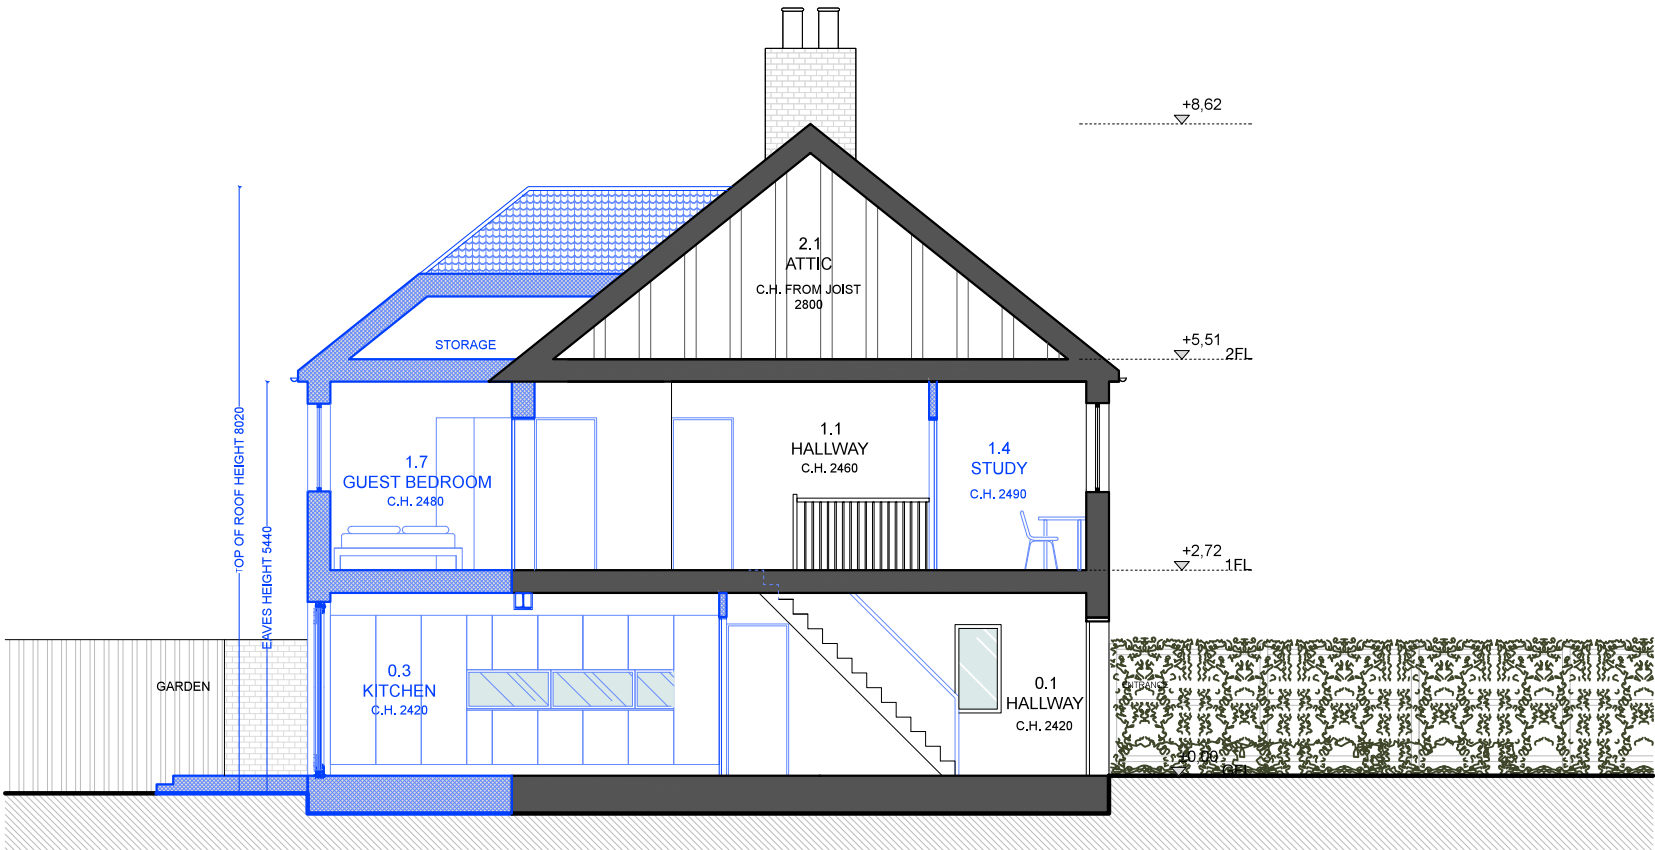

LONG SECTION AA'

REVISION	DATE	NOTE
-	02.06.25	CREATED

	SITE BOUNDARY
	EXISTING
	PROPOSED



ALL DIMENSIONS TO BE CHECKED ON SITE.
REPORT ALL CONFLICTS OF INFORMATION TO BD LONDON.
THIS DRAWING IS THE COPYRIGHT OF BD LONDON.

BD
LONDON

38 TERRACE ROAD, HACKNEY, LONDON E9 7ES
www.bdlondon.co.uk +44(0)20 8985 8106

PROJECT
71 CHARVILLE LANE
UB4 8PE
HILLINGDON

DRAWING TITLE
PROPOSED
LONG SECTION AA'.
SHORT SECTION BB'

SCALE
1:100 @ A3
PROJECT NO.
2305
DATE
02.06.25

DRAWING NO.
PL3_500

REVISION
-

DRAWN
WW
CHECKED BY
PL

NORTH

