


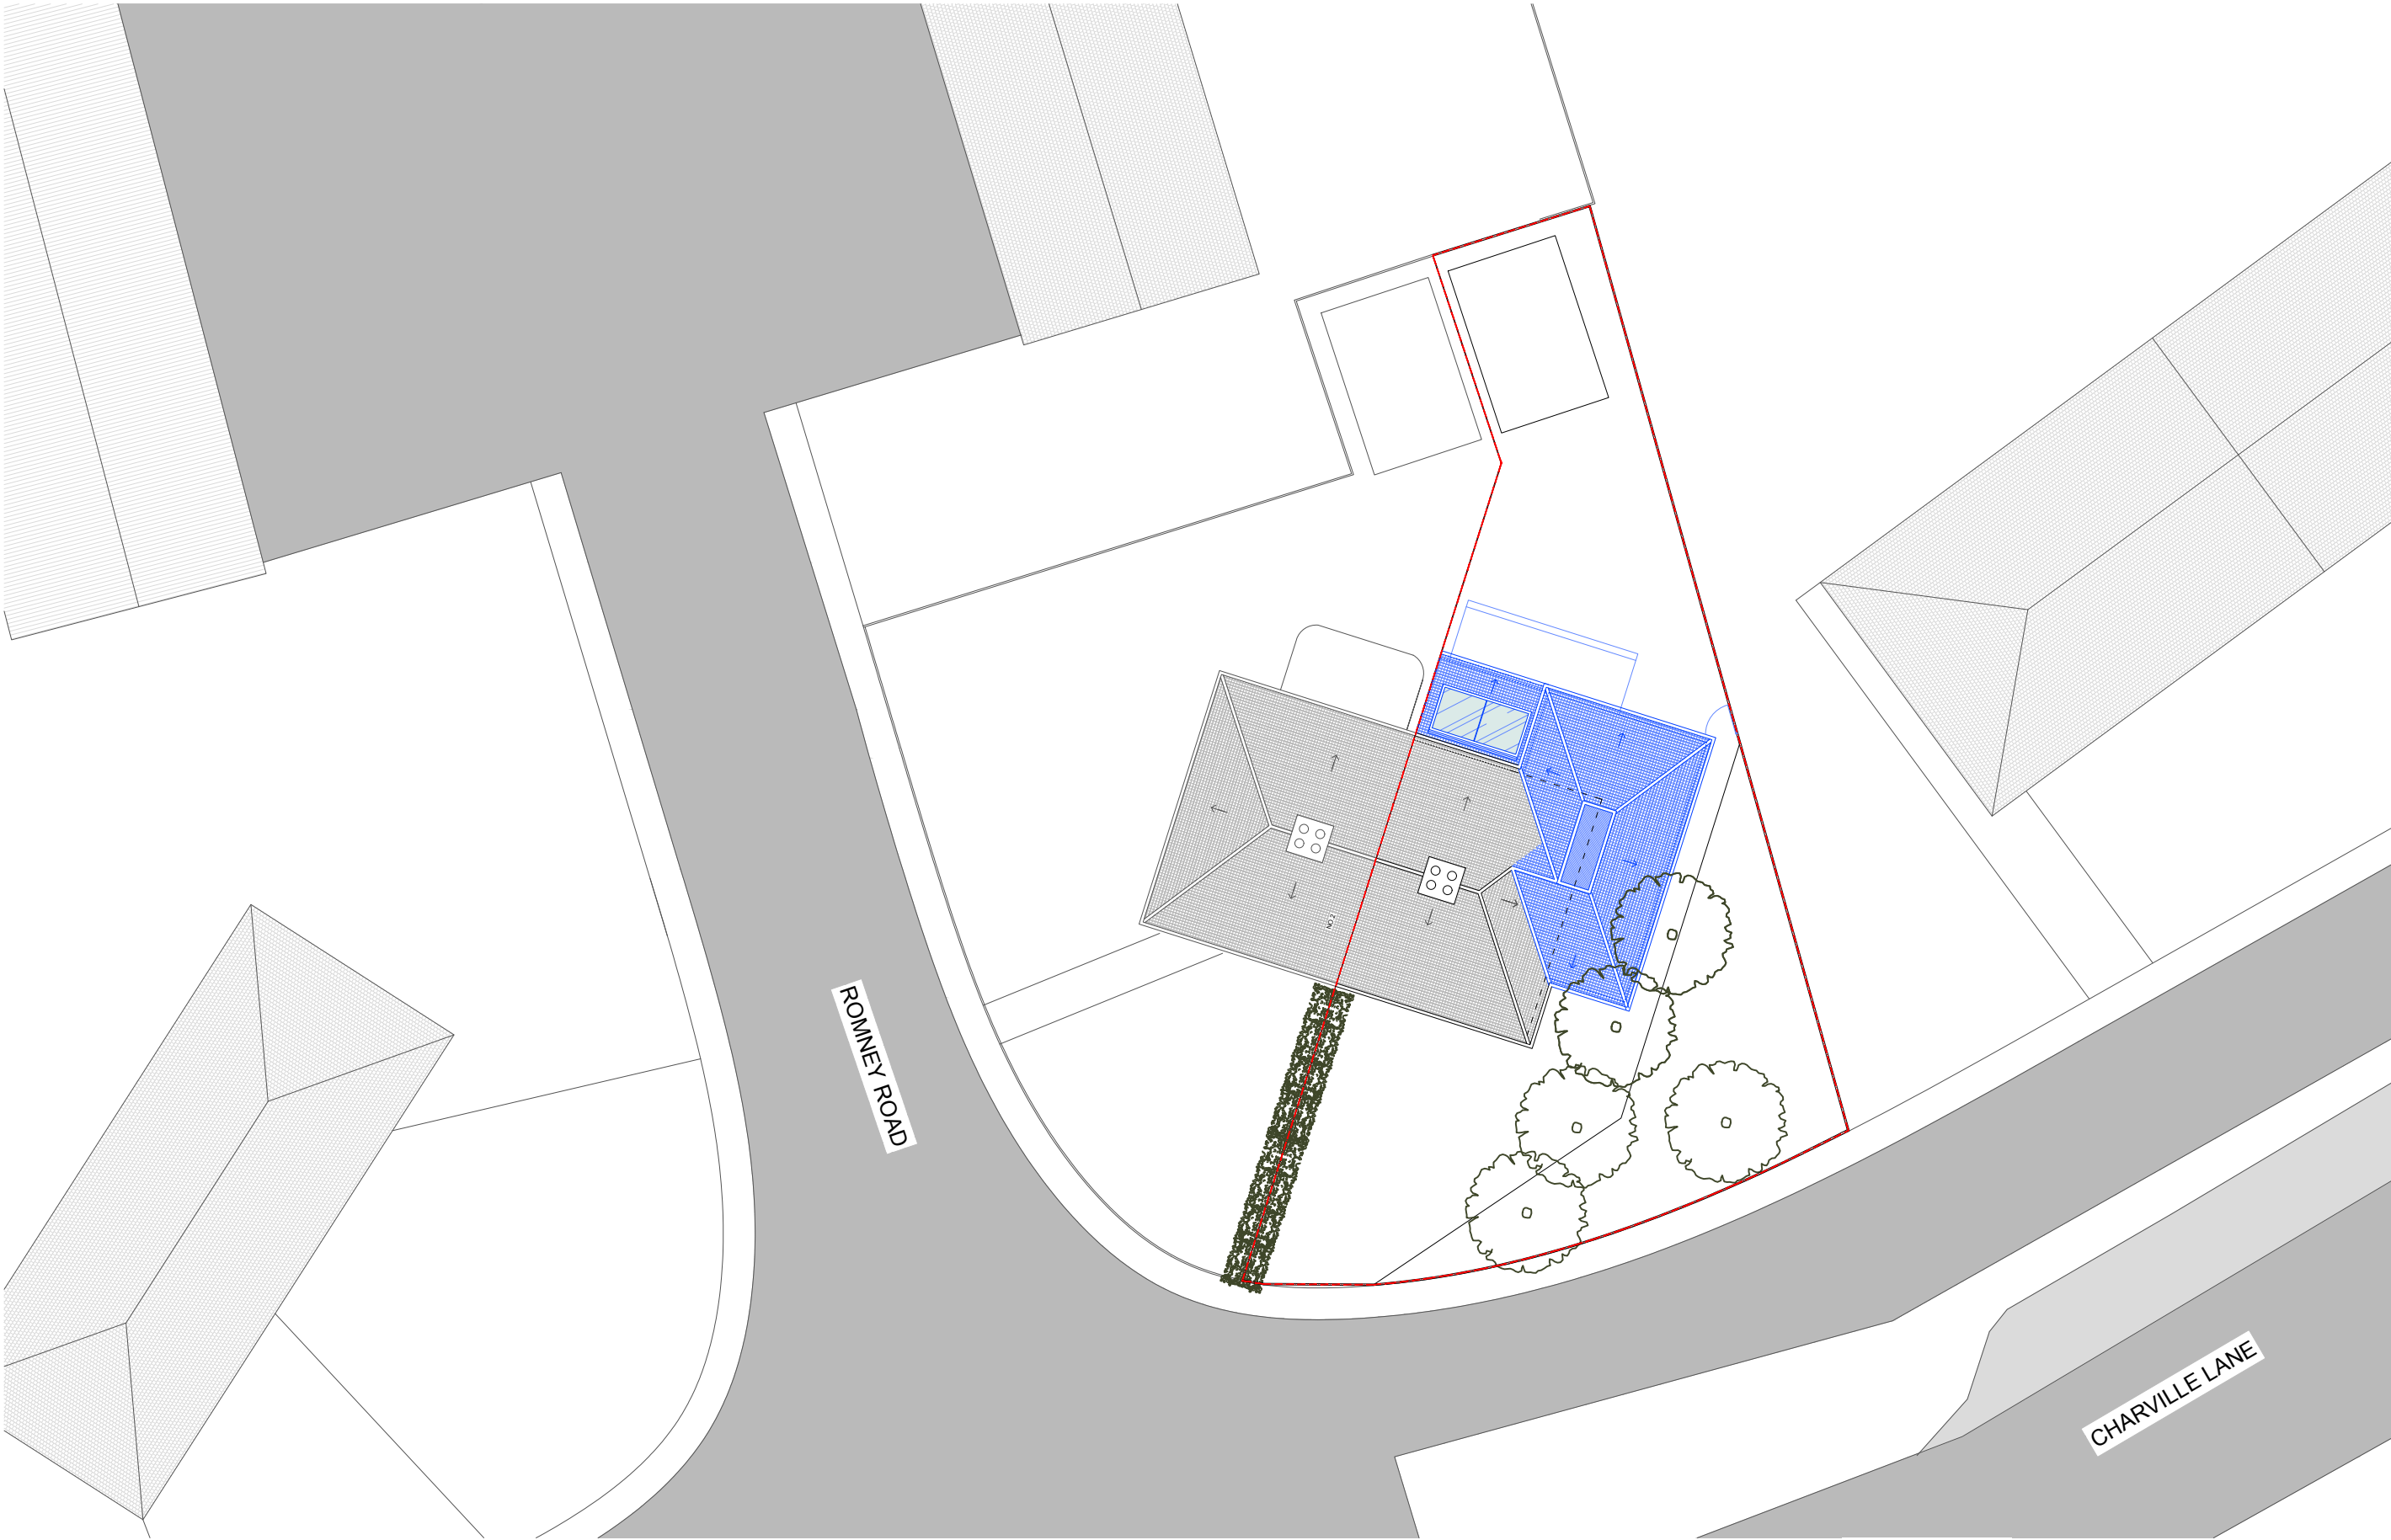

REVISION	DATE	NOTE
-	02.06.25	CREATED

--- SITE BOUNDARY

ALL DIMENSIONS TO BE CHECKED ON SITE.
REPORT ALL CONFLICTS OF INFORMATION TO BD LONDON.
THIS DRAWING IS THE COPYRIGHT OF BD LONDON.



BD
LONDON

38 TERRACE ROAD, HACKNEY, LONDON E9 7ES
www.bdlondon.co.uk +44(0)20 8985 8106

PROJECT
71 CHARVILLE LANE
UB4 8PE
HILLINGDON

DRAWING TITLE
**PROPOSED
SITE PLAN**

SCALE
1:200 @ A3
PROJECT NO.
2305
DATE
02.06.25



DRAWN
WW
CHECKED BY
PL

DRAWING NO.
PL3_010

REVISION
-

NORTH



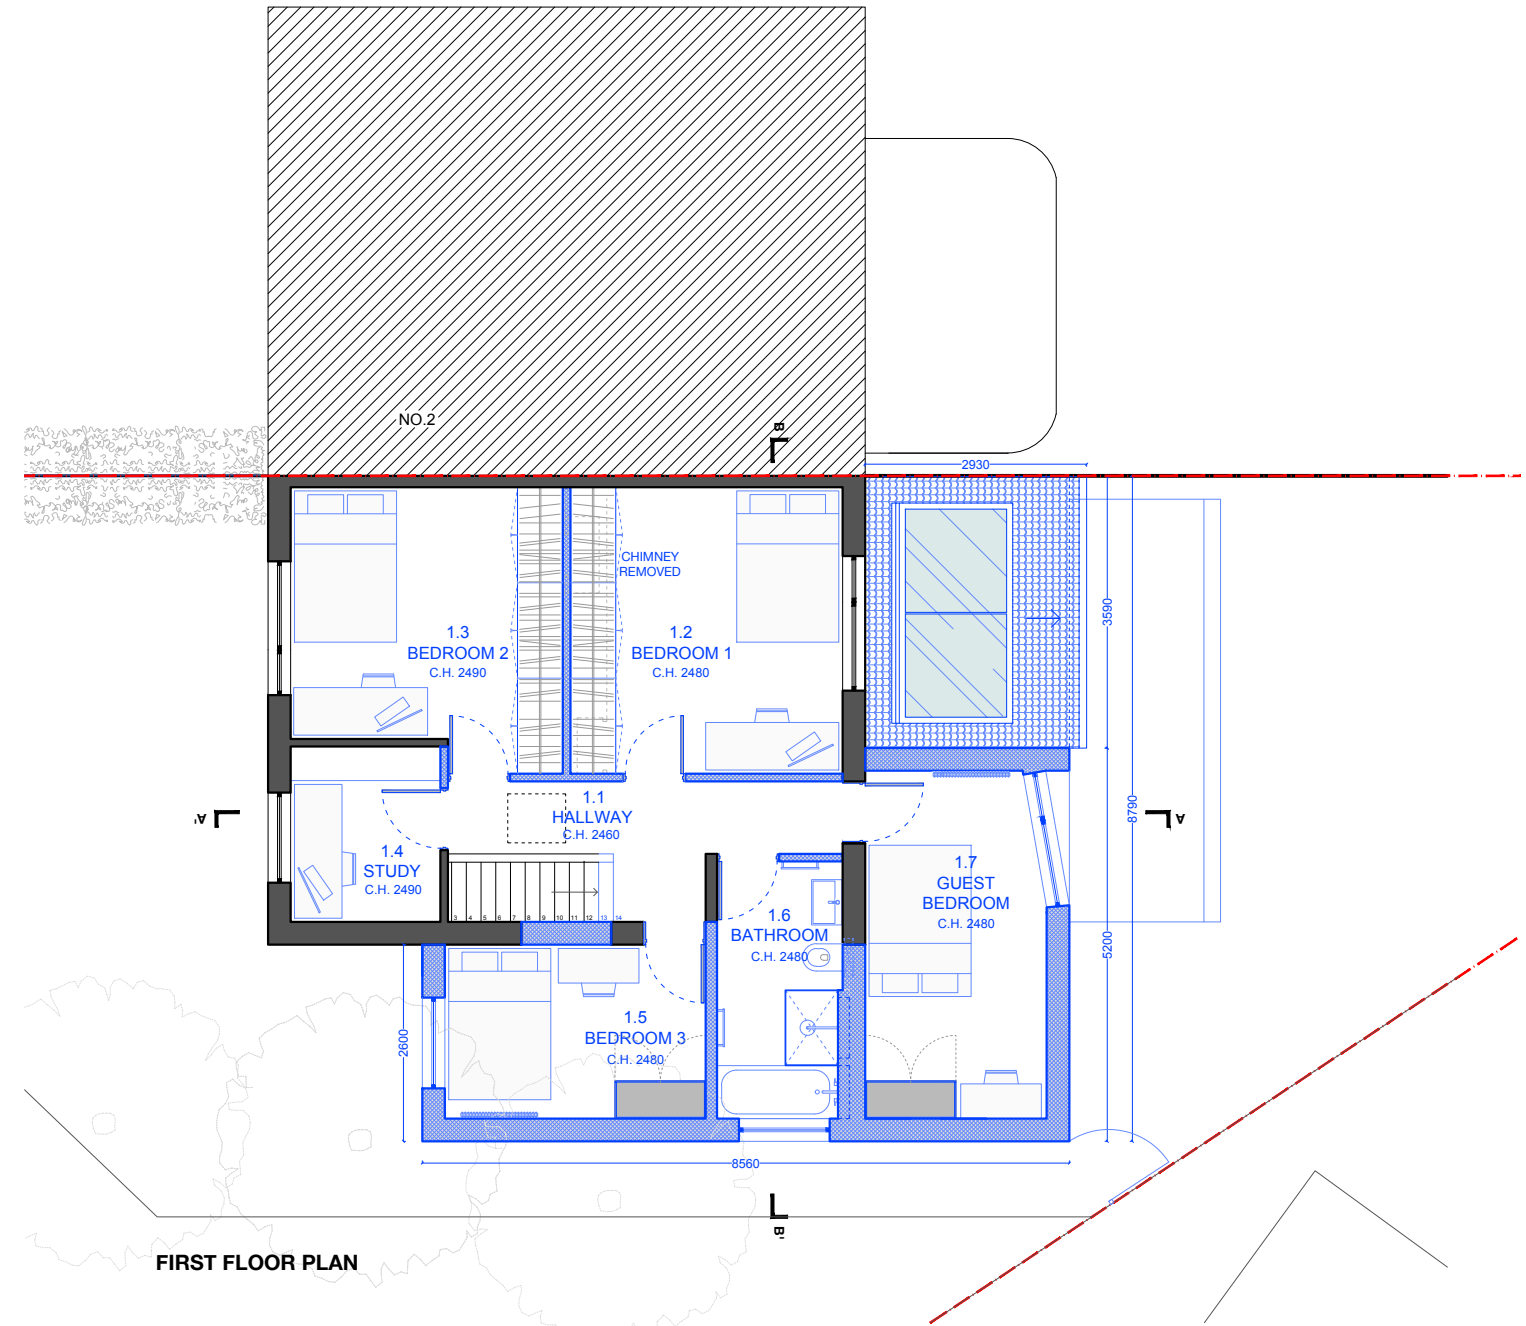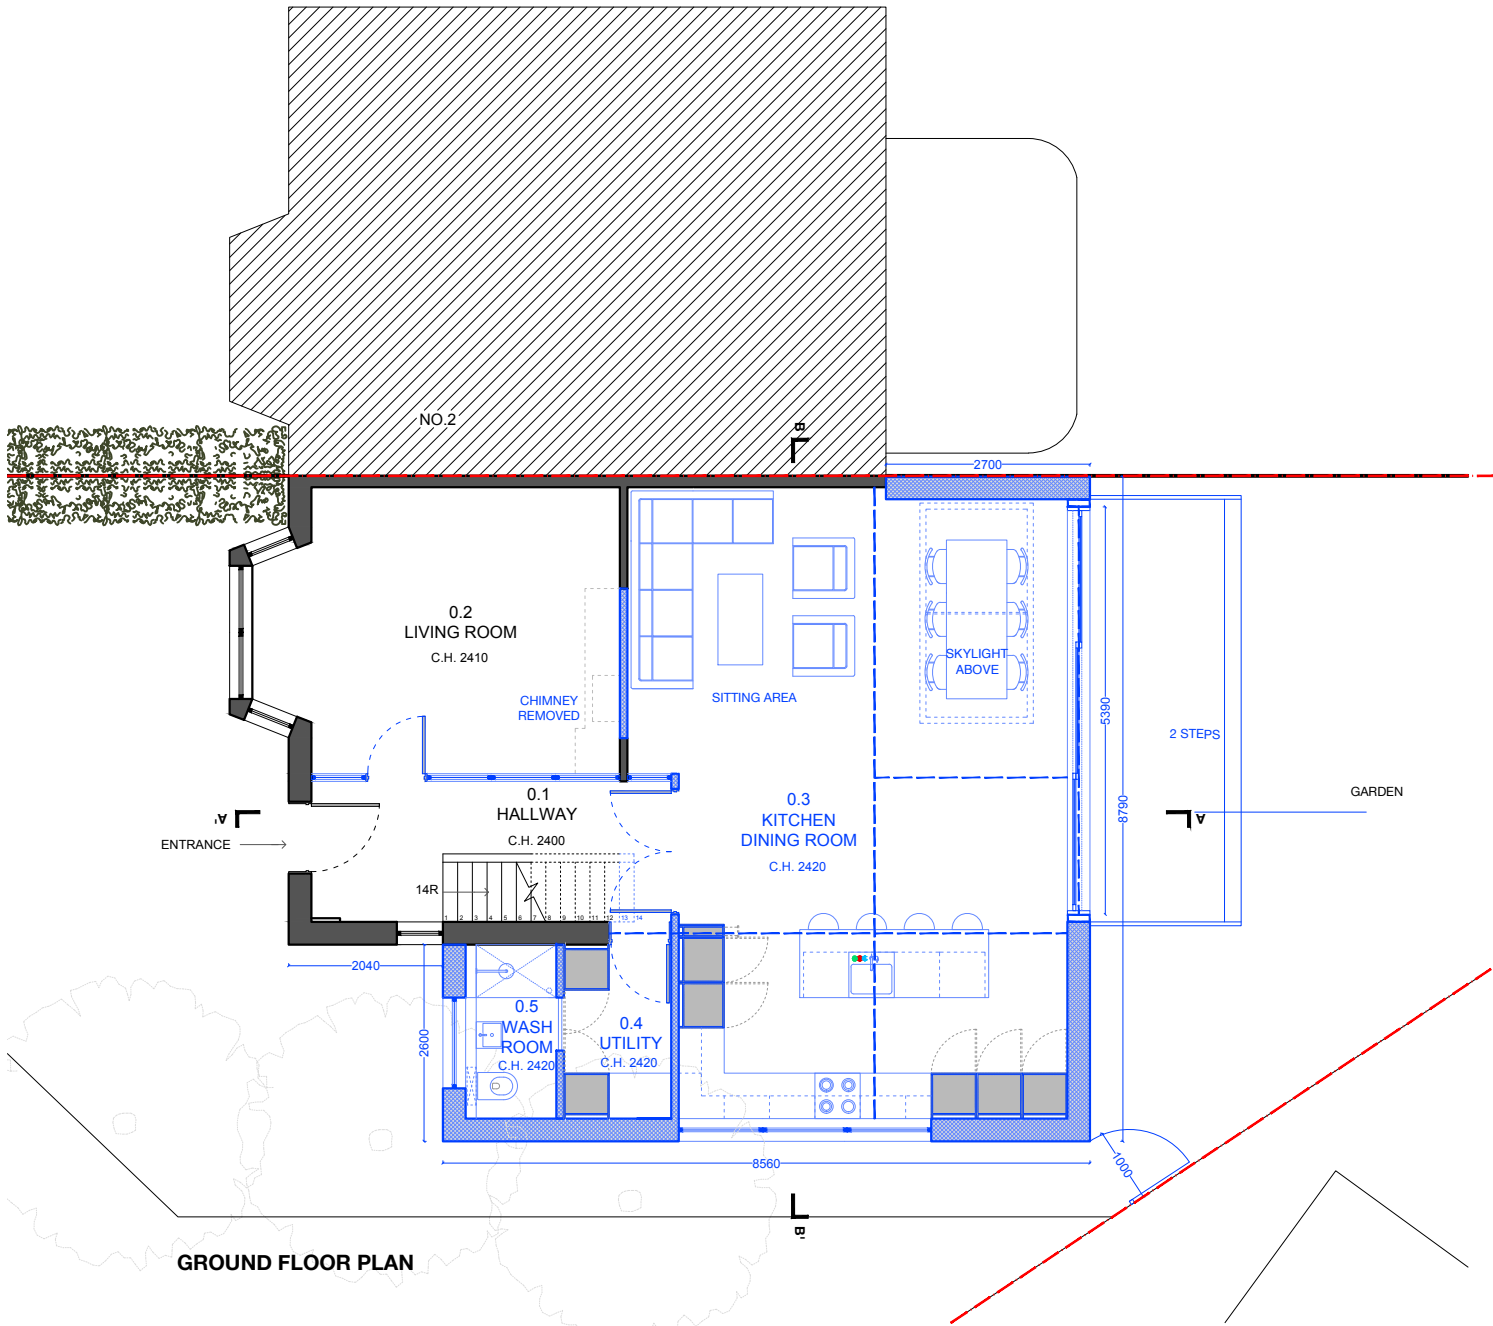

REVISION	DATE	NOTE
A	01.09.25	UPDATE

- SITE BOUNDARY
- EXISTING
- PROPOSED



ALL DIMENSIONS TO BE CHECKED ON SITE.
REPORT ALL CONFLICTS OF INFORMATION TO BD LONDON.
THIS DRAWING IS THE COPYRIGHT OF BD LONDON.

BD
LONDON

38 TERRACE ROAD, HACKNEY, LONDON E9 7ES
www.bdlondon.co.uk +44(0)20 8985 8106

PROJECT
**71 CHARVILLE LANE
UB4 8PE
HILLINGDON**

DRAWING TITLE
**PROPOSED
GROUND FLOOR PLAN,
FIRST FLOOR PLAN**

SCALE
1:100 @ A3

PROJECT NO.
2305

DATE
01.09.25

DRAWN
WW


CHECKED BY
PL

DRAWING NO.
PL3_100

REVISION
A

NORTH



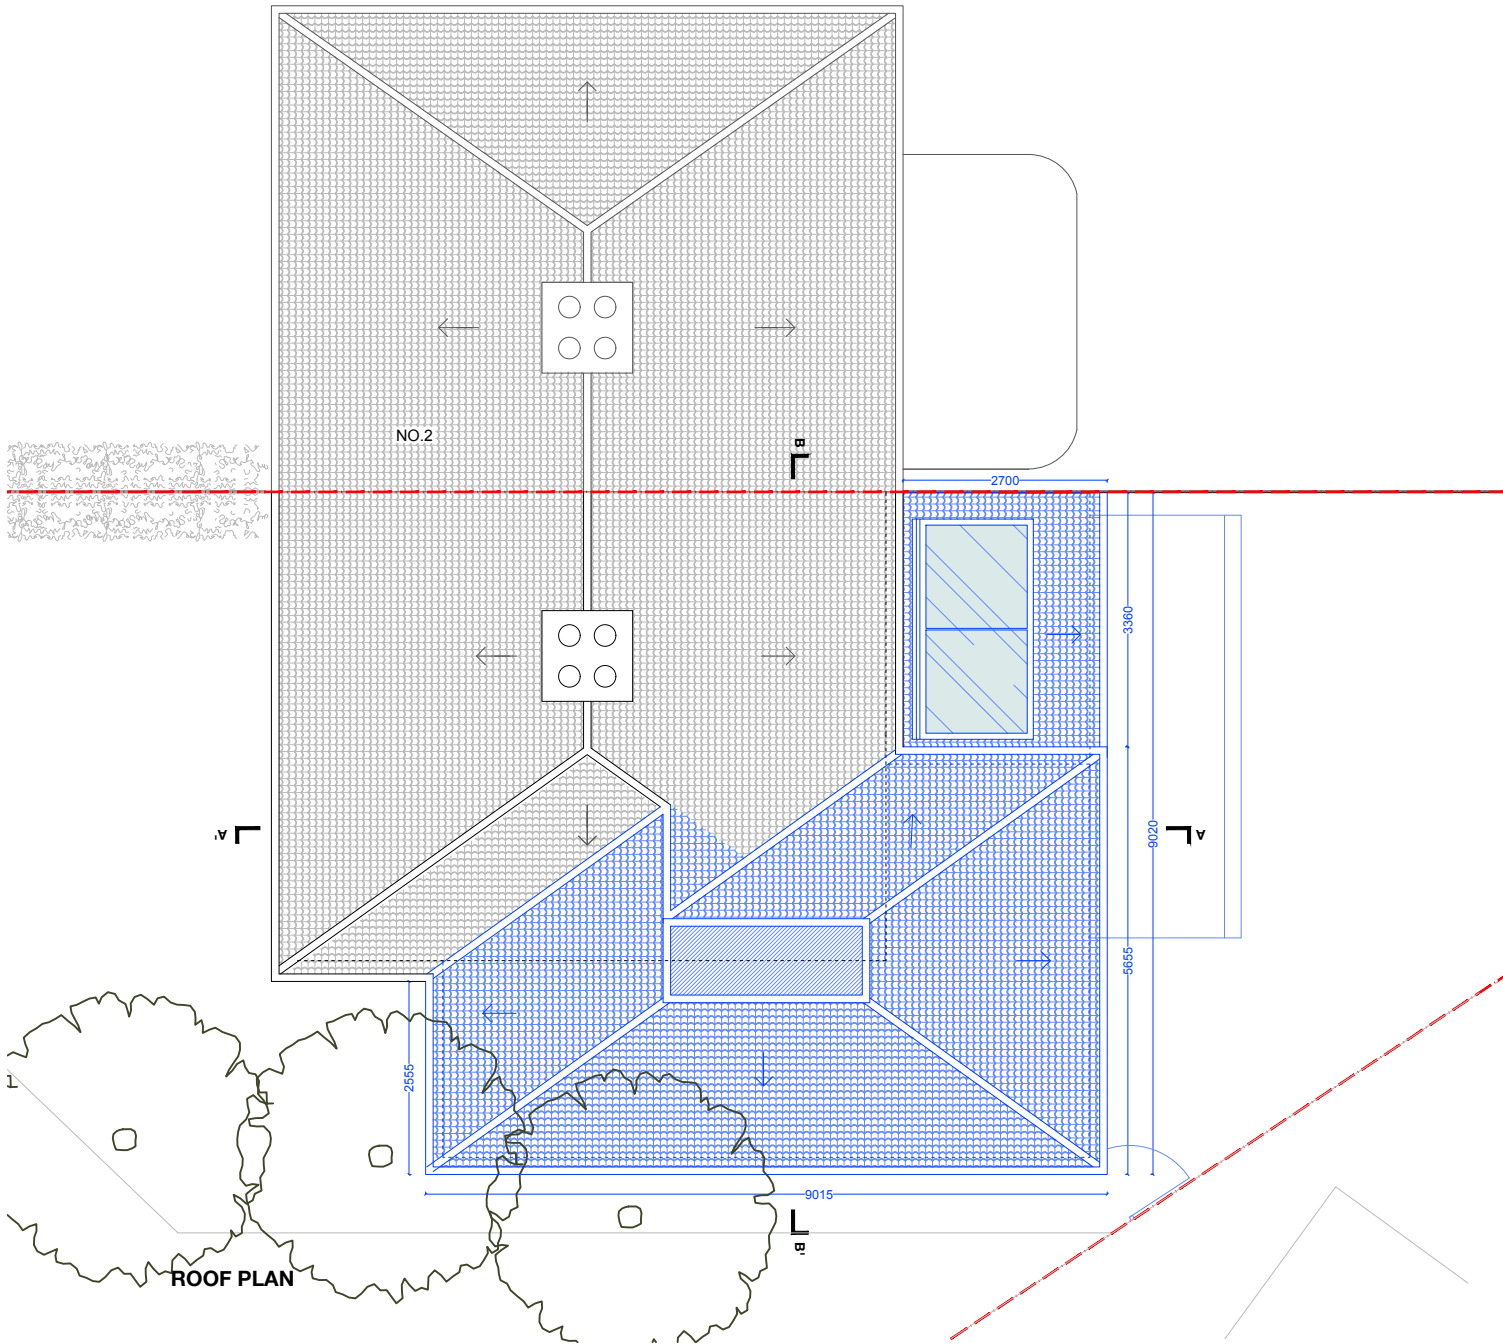

REVISION	DATE	NOTE
-	02.06.25	CREATED

- - - SITE BOUNDARY
- EXISTING
- PROPOSED



ALL DIMENSIONS TO BE CHECKED ON SITE.
REPORT ALL CONFLICTS OF INFORMATION TO BD LONDON.
THIS DRAWING IS THE COPYRIGHT OF BD LONDON.

38 TERRACE ROAD, HACKNEY, LONDON E9 7ES
www.bdlondon.co.uk +44(0)20 8985 8106

PROJECT
71 CHARVILLE LANE
UB4 8PE
HILLINGDON

FOR PLANNING

DRAWING TITLE
**PROPOSED
ROOF PLAN**

DRAWING NO.
PL3_200

REVISION
-

SCALE
1:100 @ A3


PROJECT NO.
2305

DATE
02.06.25


DRAWN
WW

CHECKED BY
PL

NORTH

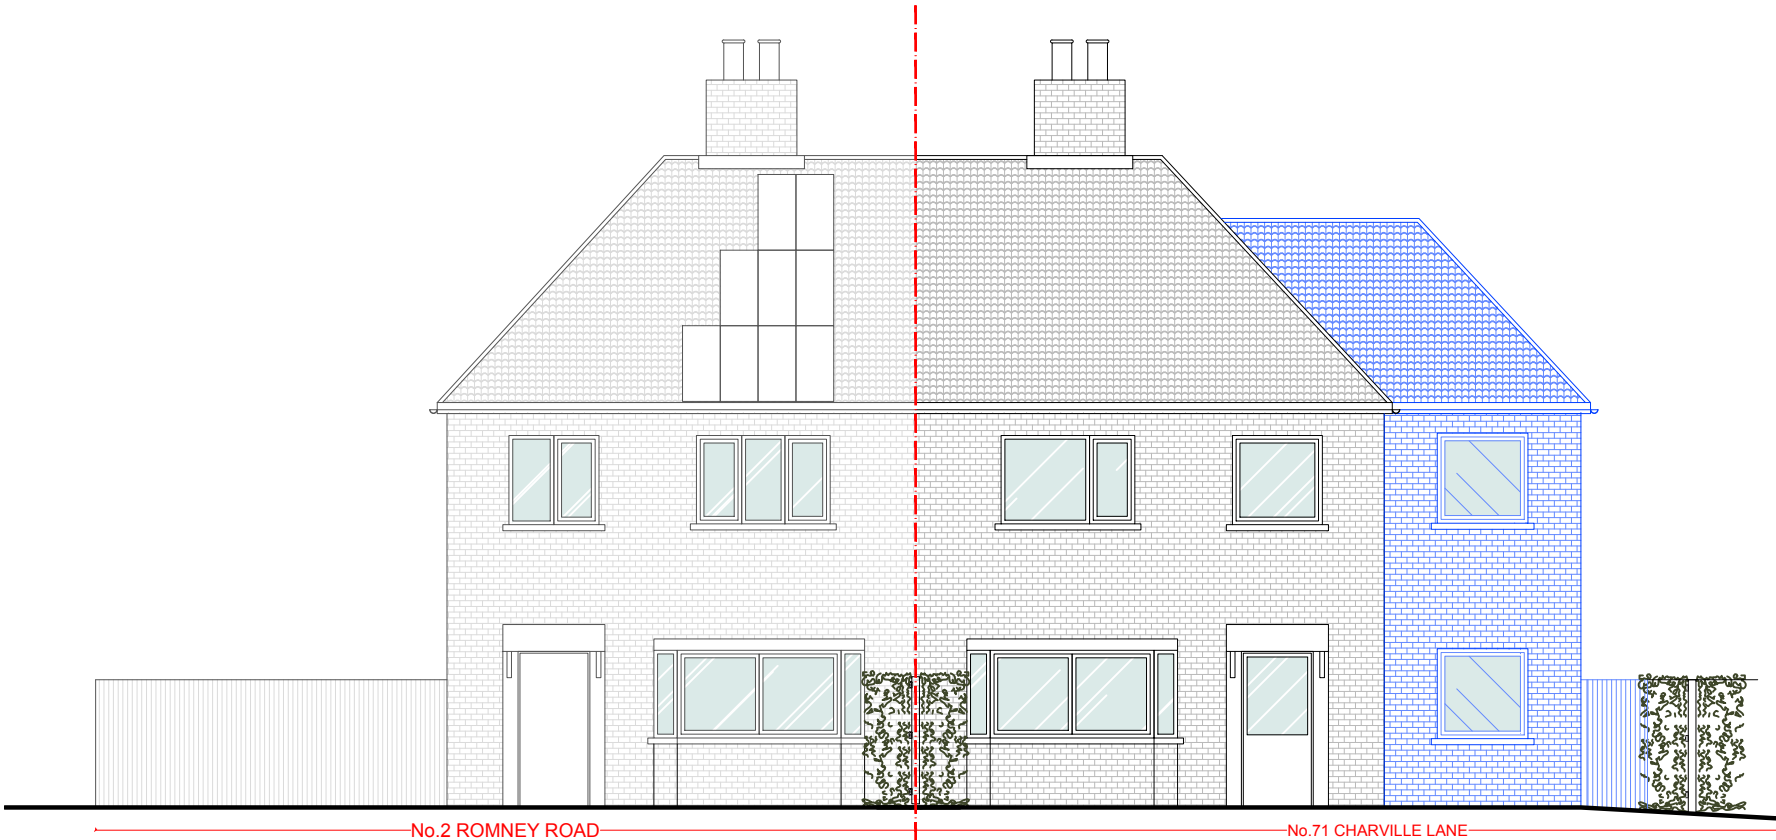

FRONT ELEVATION

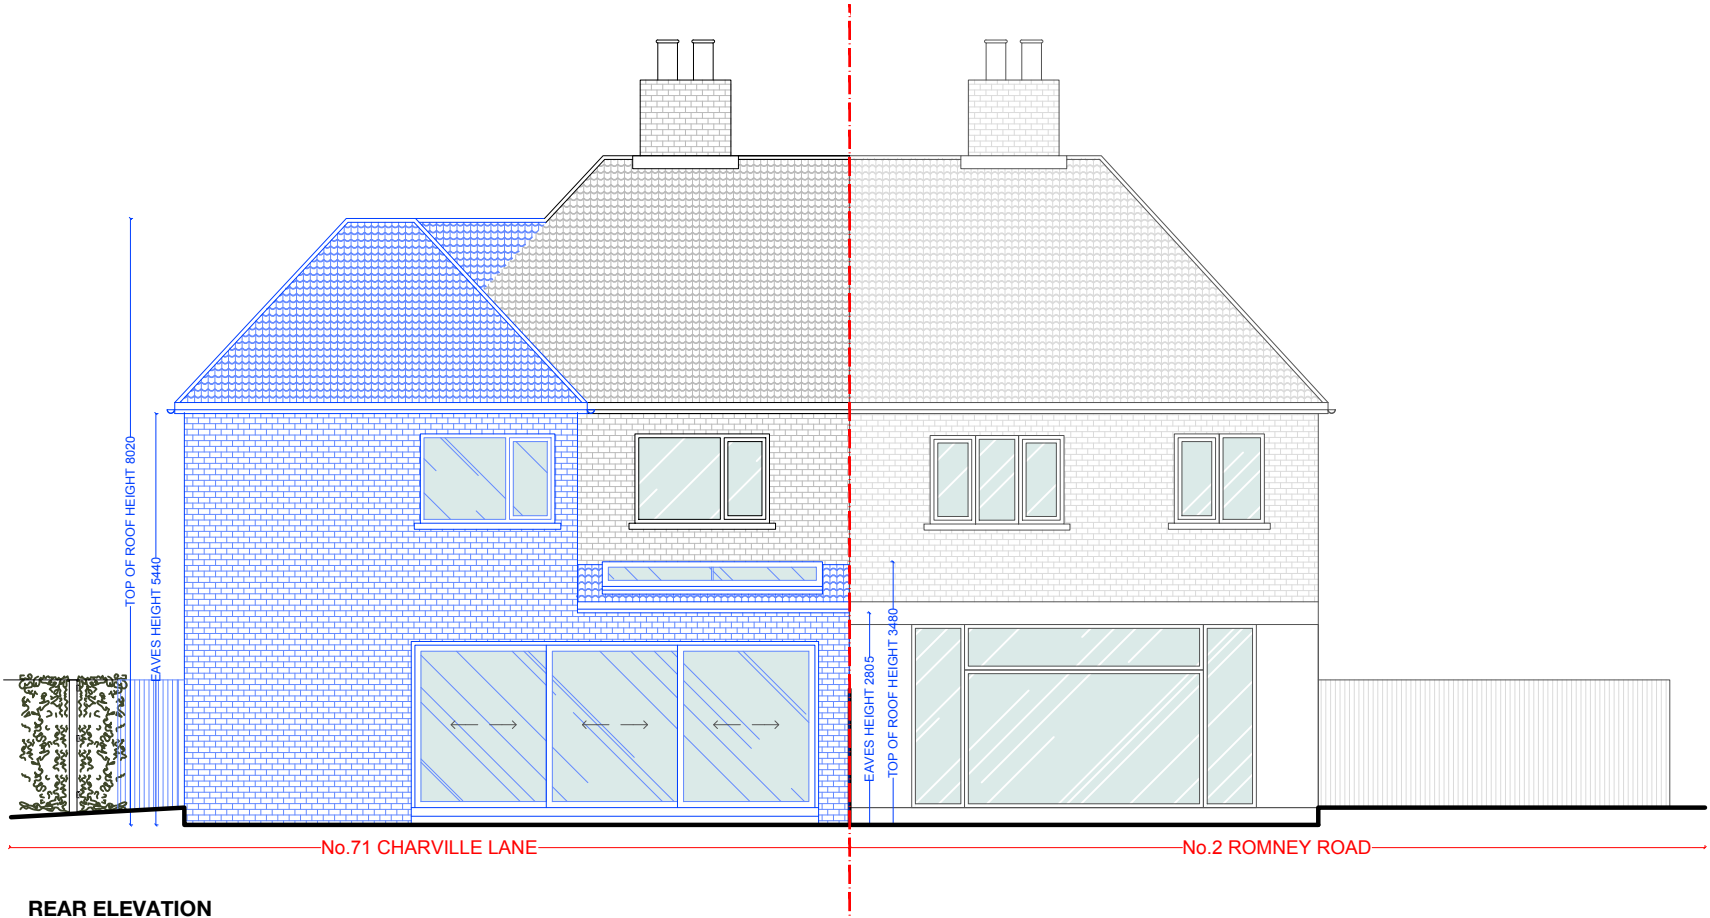

REAR ELEVATION

REVISION	DATE	NOTE
-	02.06.25	CREATED
A	01.09.25	UPDATE

ALL DIMENSIONS TO BE CHECKED ON SITE.
REPORT ALL CONFLICTS OF INFORMATION TO BD LONDON.
THIS DRAWING IS THE COPYRIGHT OF BD LONDON.

	SITE BOUNDARY
	EXISTING
	PROPOSED



BD
LONDON

38 TERRACE ROAD, HACKNEY, LONDON E9 7ES
www.bdlondon.co.uk +44(0)20 8985 8106

PROJECT
71 CHARVILLE LANE
UB4 8PE
HILLINGDON

DRAWING TITLE
PROPOSED
FRONT ELEVATION,
REAR ELEVATION


SCALE
1:100 @ A3
PROJECT NO.
2305
DATE
01.09.25

DRAWING NO.
PL3_300
REVISION
A


DRAWN
WW
CHECKED BY
PL

NORTH



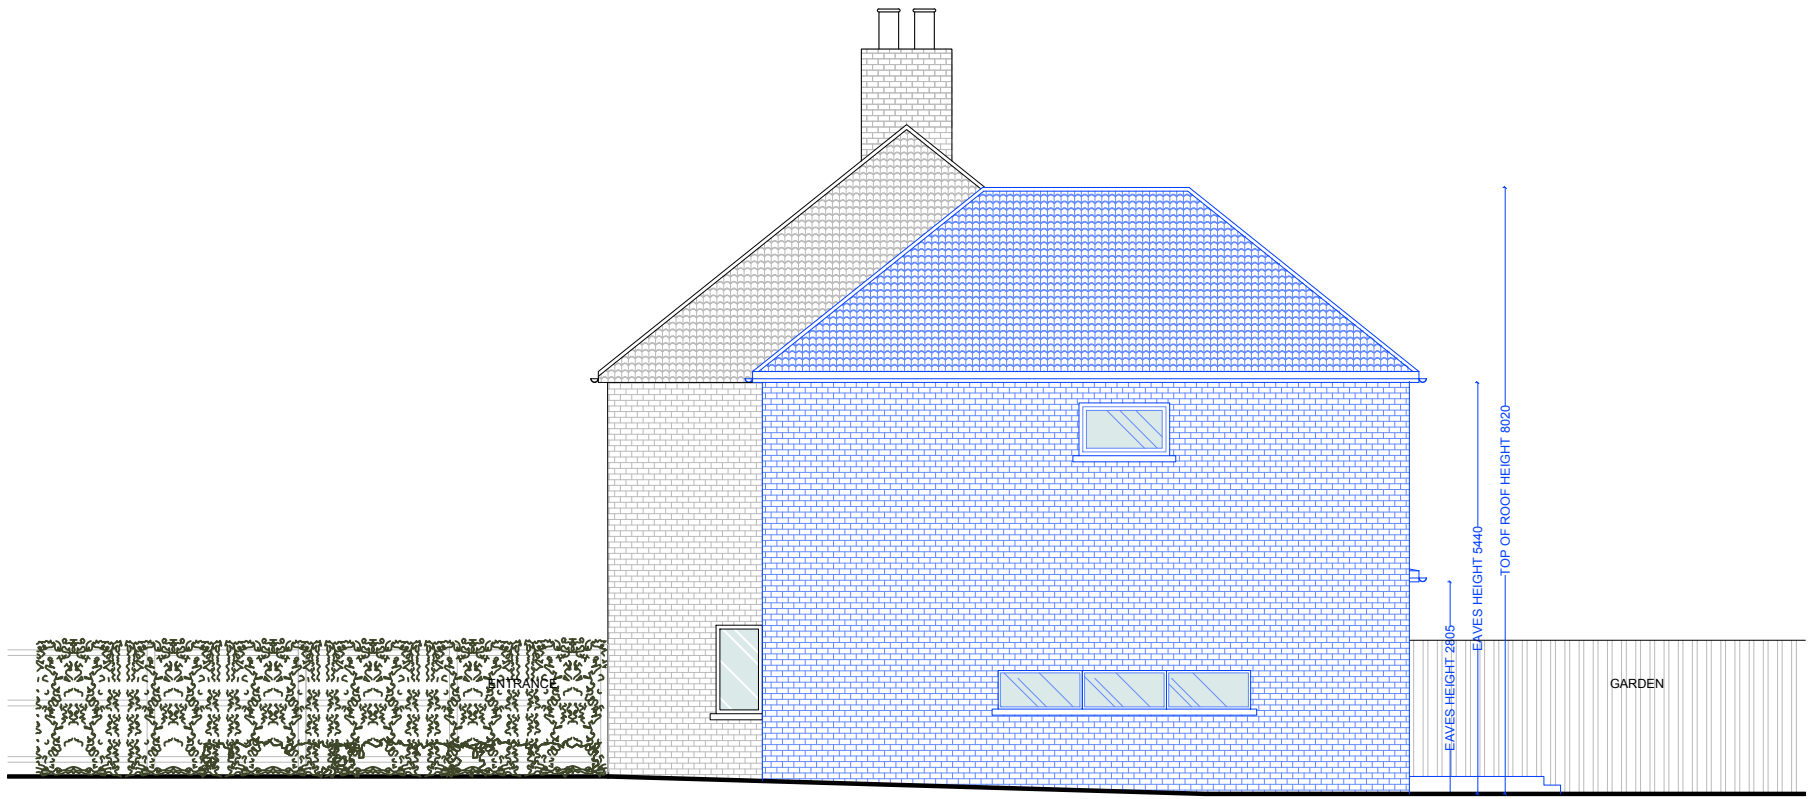

EAST SIDE ELEVATION

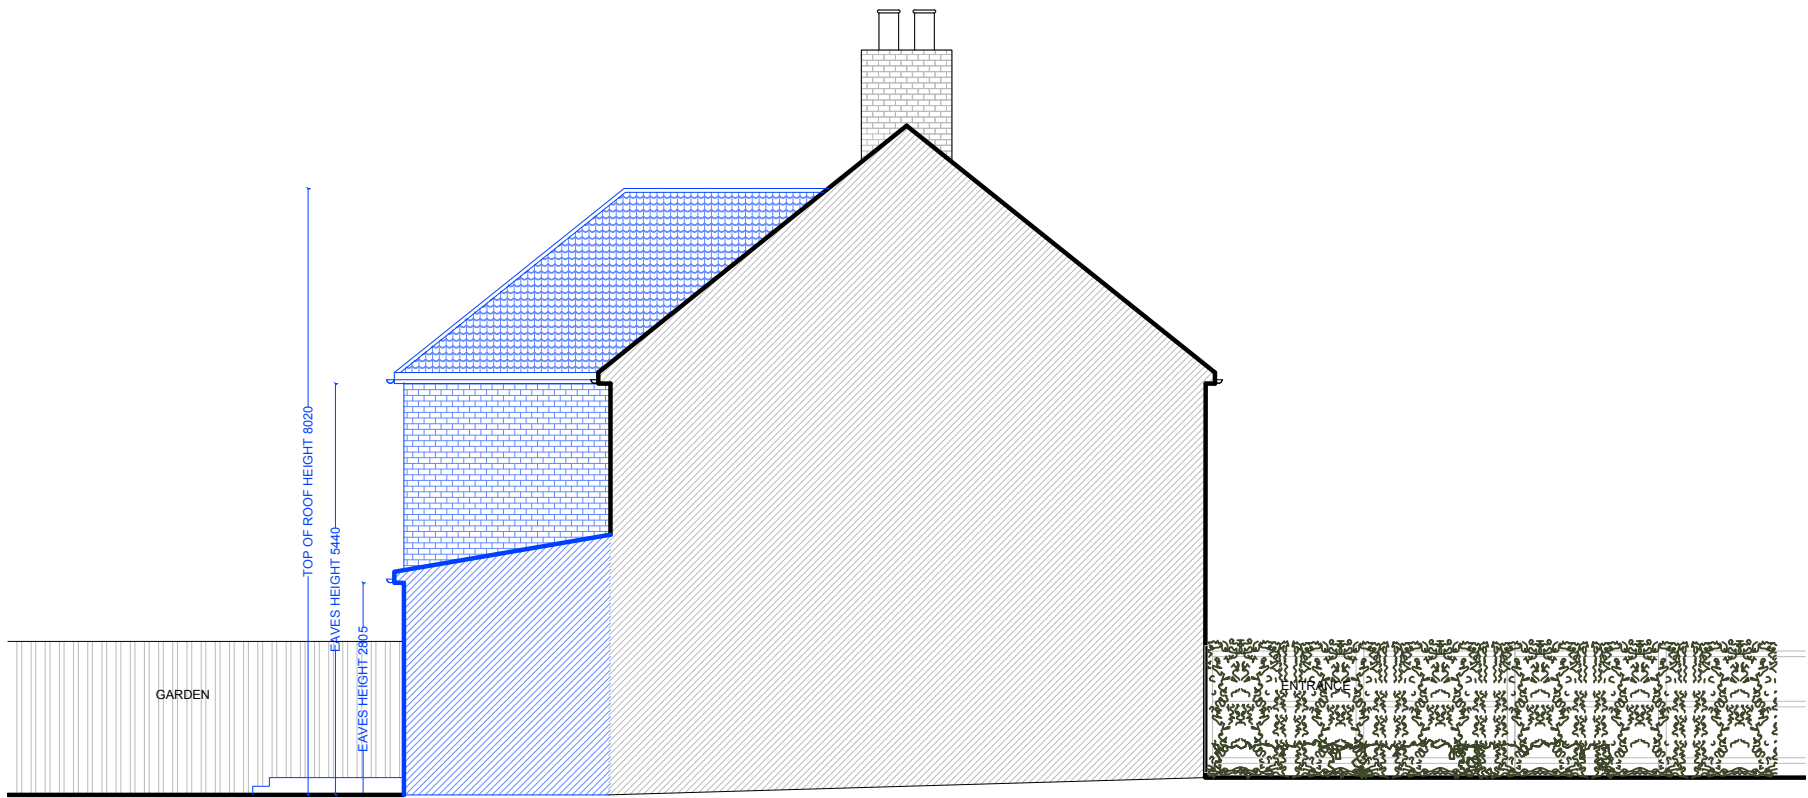

WEST SIDE ELEVATION

REVISION	DATE	NOTE
-	02.06.25	CREATED
A	01.09.25	UPDATE

ALL DIMENSIONS TO BE CHECKED ON SITE.
REPORT ALL CONFLICTS OF INFORMATION TO BD LONDON.
THIS DRAWING IS THE COPYRIGHT OF BD LONDON.

- - - SITE BOUNDARY
- EXISTING
- PROPOSED



BD
LONDON

38 TERRACE ROAD, HACKNEY, LONDON E9 7ES
www.bdlondon.co.uk +44(0)20 8985 8106

PROJECT
71 CHARVILLE LANE
UB4 8PE
HILLINGDON

DRAWING TITLE
PROPOSED
EAST SIDE ELEVATION,
WEST SIDE ELEVATION

SCALE
1:100 @ A3

PROJECT NO.
2305

DATE
01.09.25

FOR PLANNING

DRAWING NO.
PL3_400


REVISION
A

DRAWN
WW


CHECKED BY
PL

NORTH



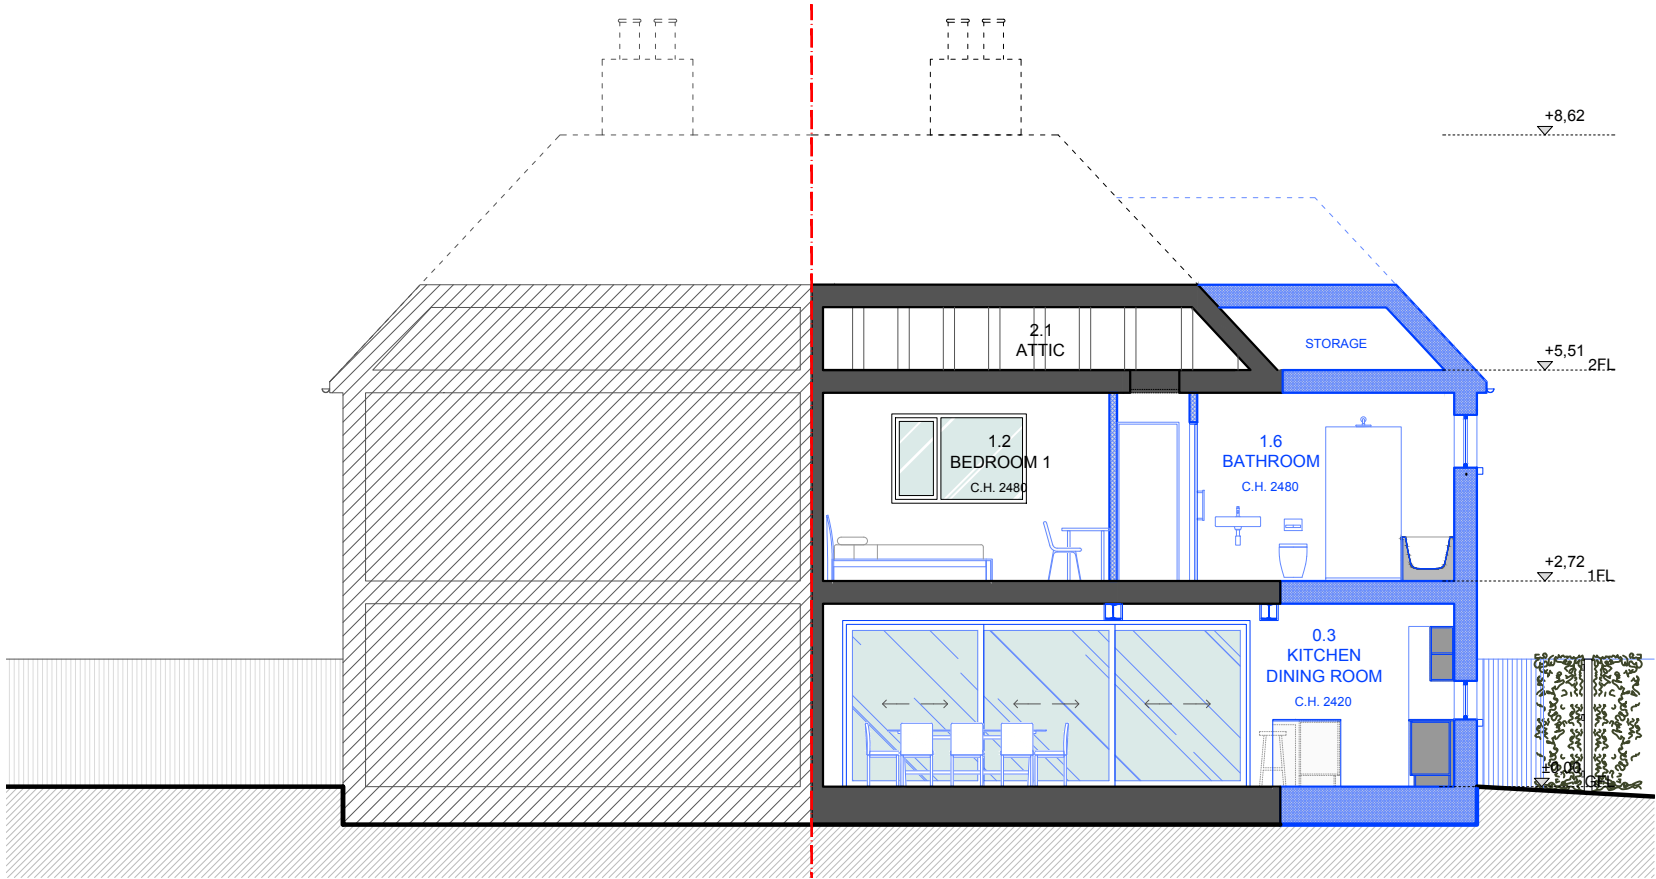

SHORT SECTION BB'

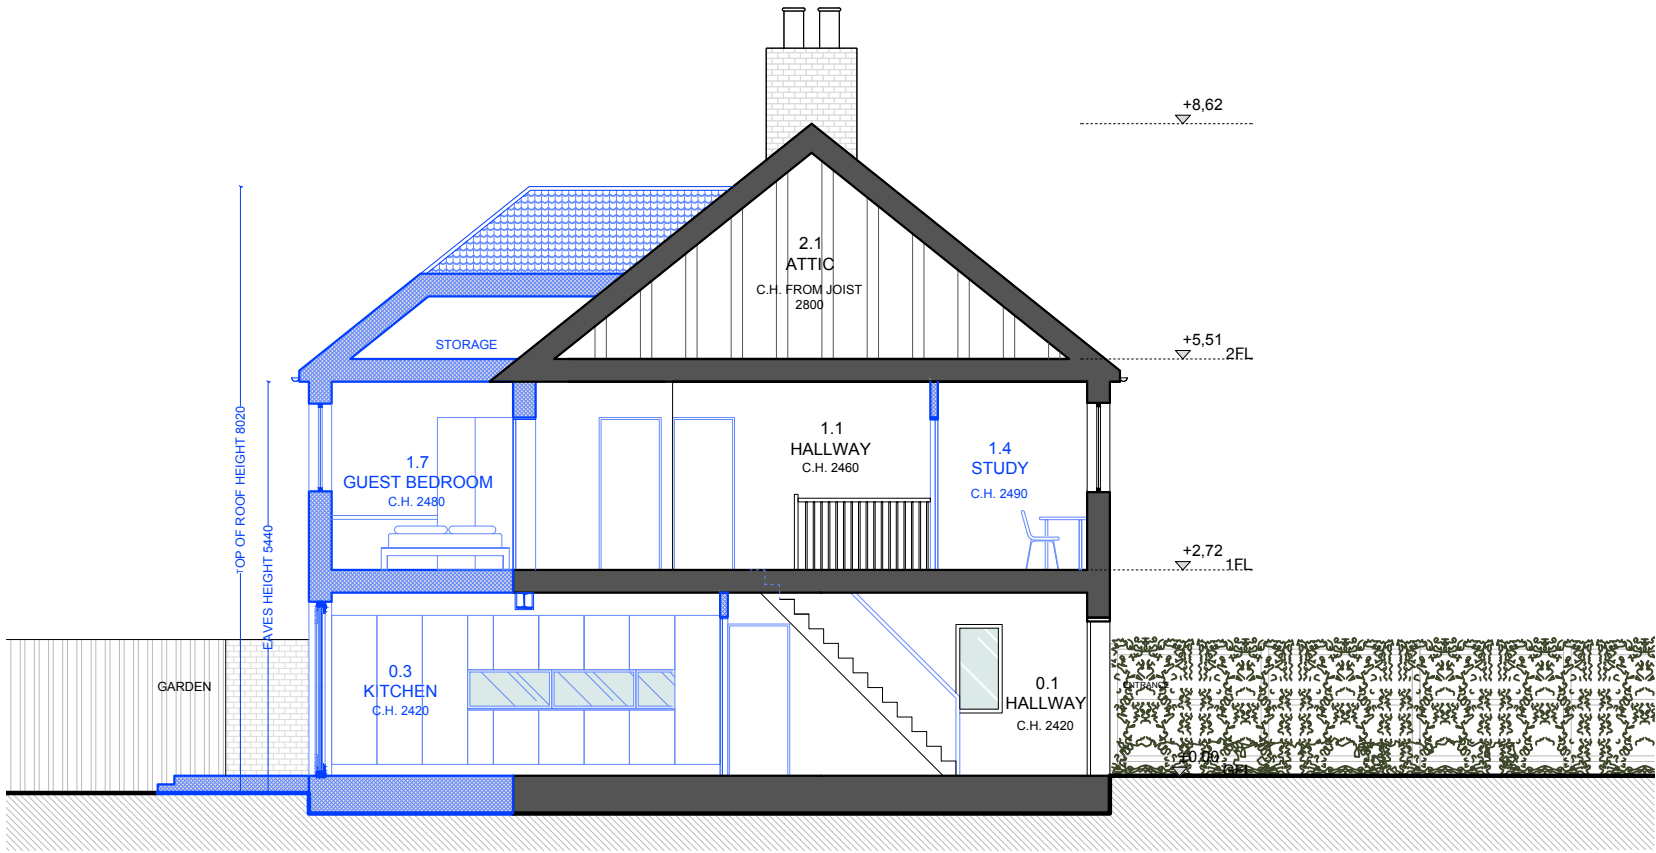

LONG SECTION AA'

REVISION	DATE	NOTE
-	02.06.25	CREATED

	SITE BOUNDARY
	EXISTING
	PROPOSED



ALL DIMENSIONS TO BE CHECKED ON SITE.
REPORT ALL CONFLICTS OF INFORMATION TO BD LONDON.
THIS DRAWING IS THE COPYRIGHT OF BD LONDON.

BD
LONDON

38 TERRACE ROAD, HACKNEY, LONDON E9 7ES
www.bdlondon.co.uk +44(0)20 8985 8106

PROJECT
71 CHARVILLE LANE
UB4 8PE
HILLINGDON

DRAWING TITLE
PROPOSED
LONG SECTION AA'.
SHORT SECTION BB'

SCALE
1:100 @ A3
PROJECT NO.
2305
DATE
02.06.25

DRAWING NO.
PL3_500

REVISION
-

DRAWN
WW
CHECKED BY
PL

NORTH

