


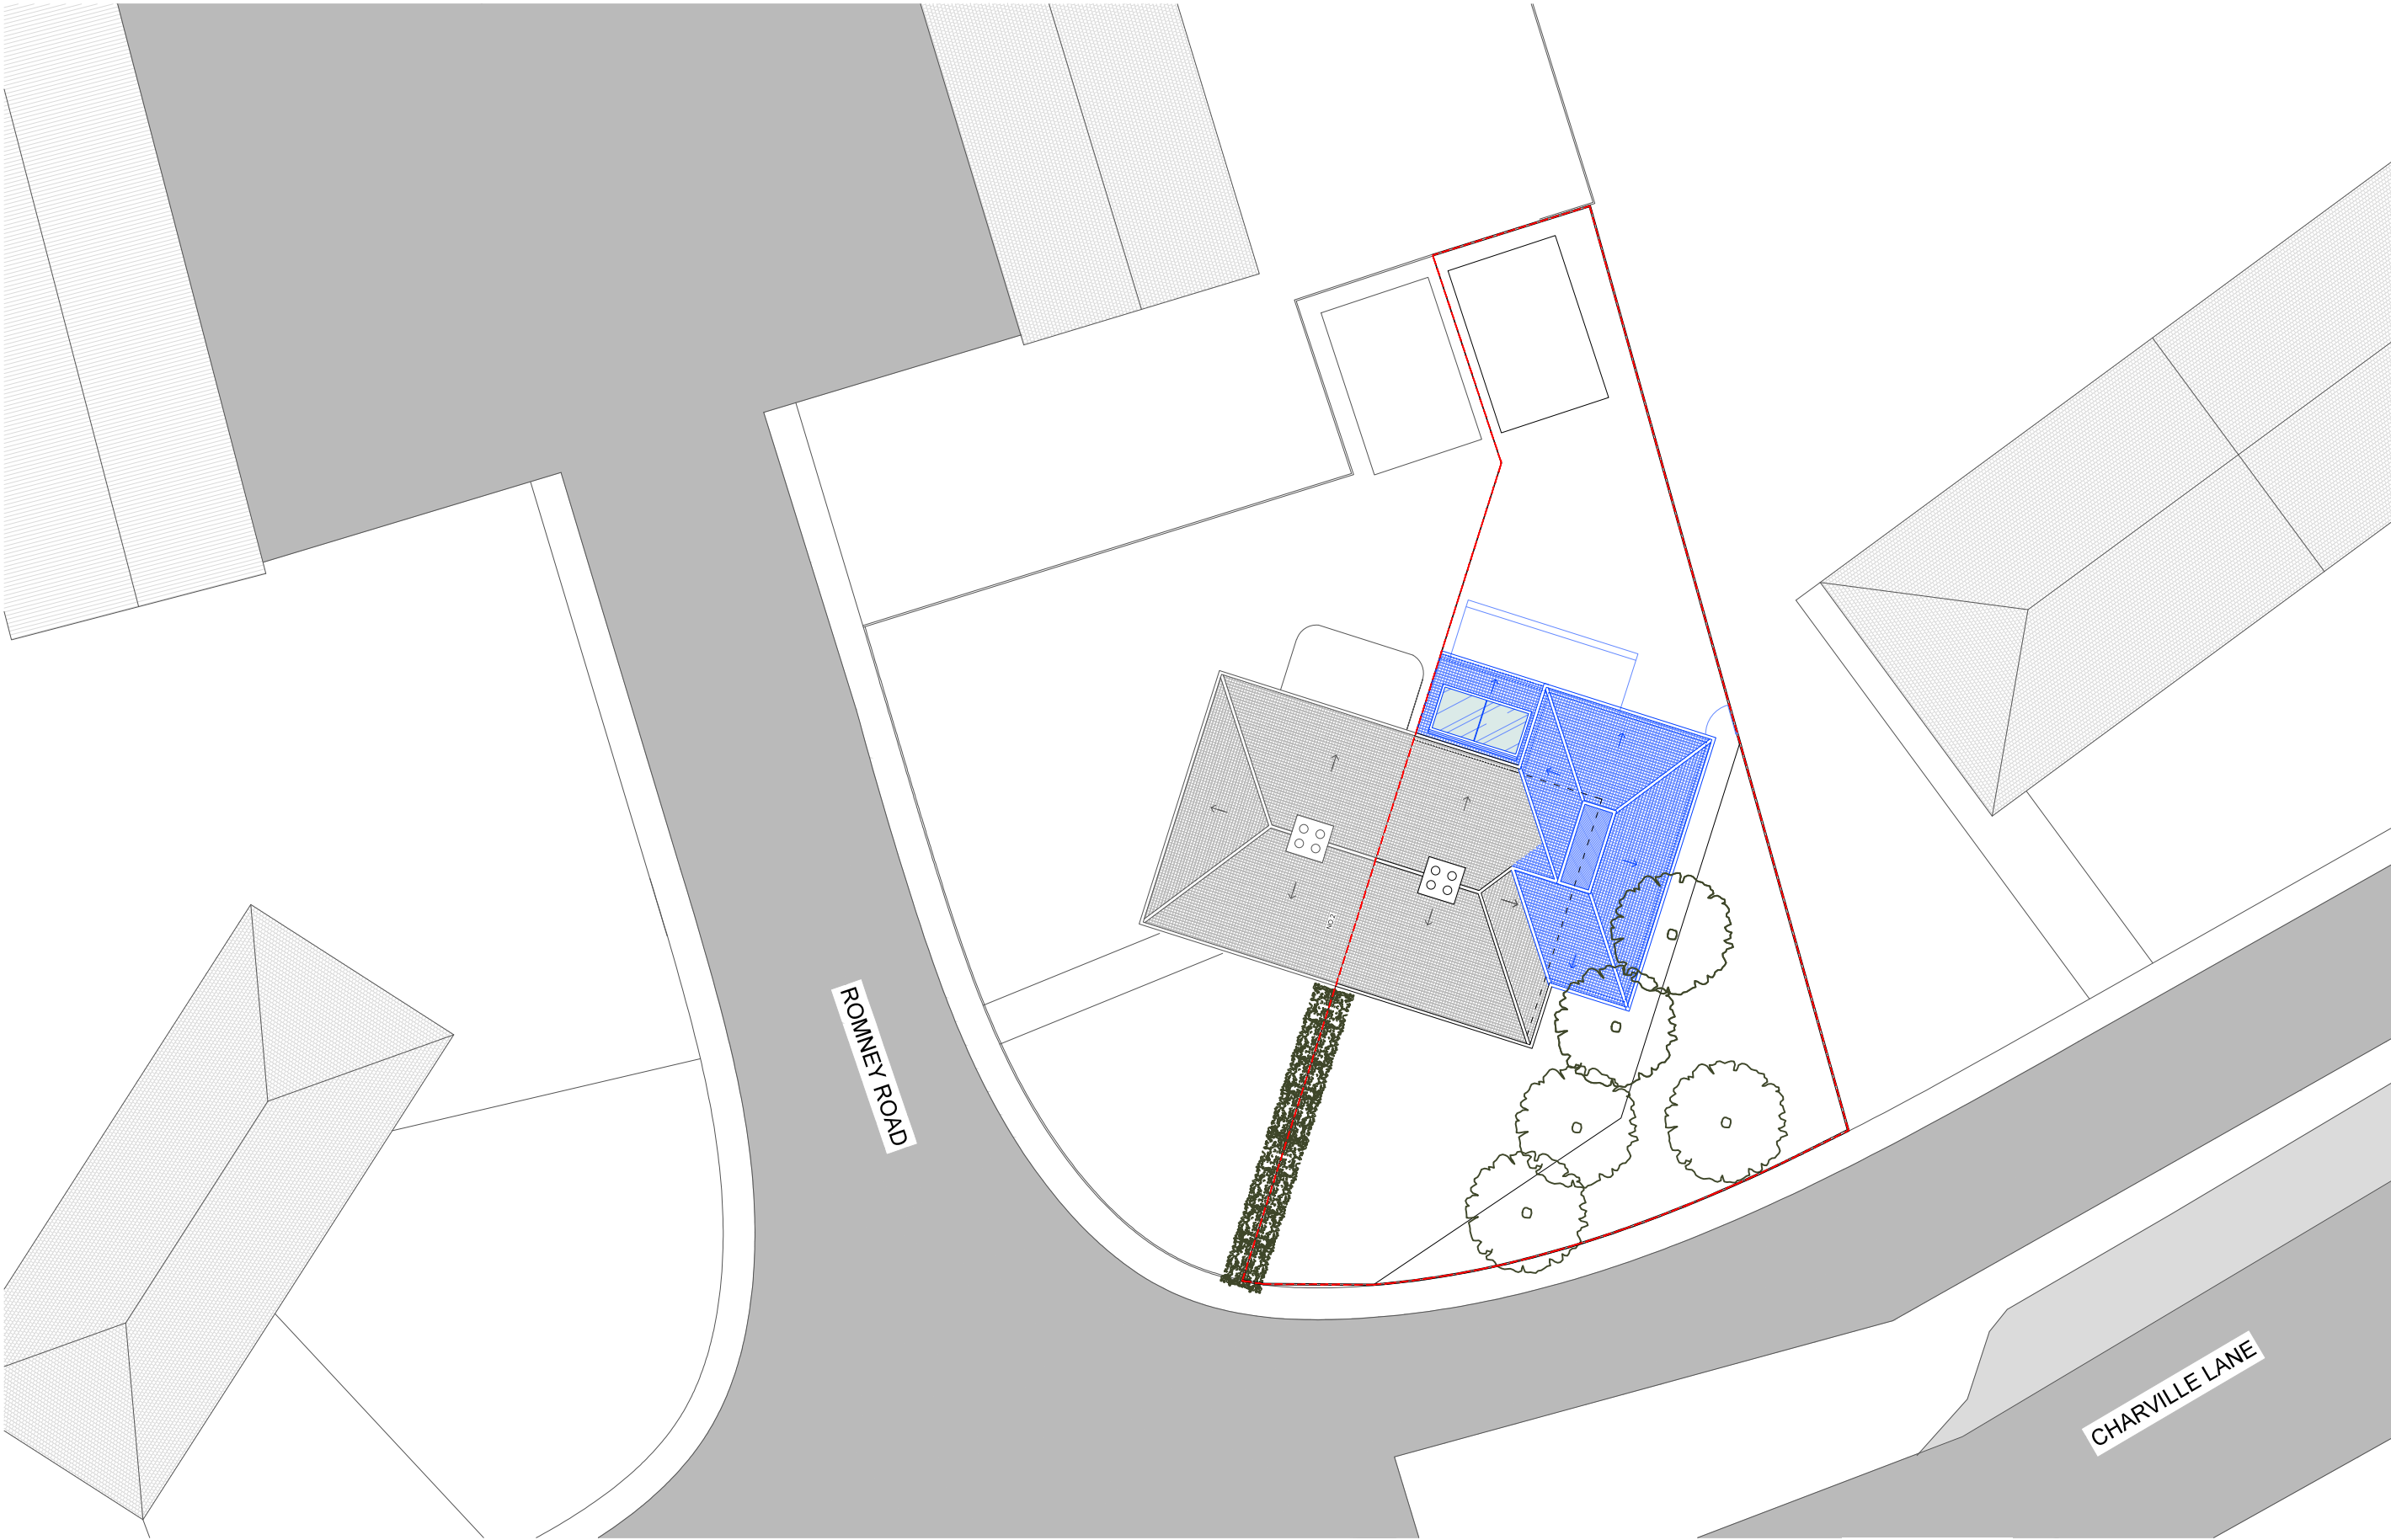

REVISION	DATE	NOTE
-	02.06.25	CREATED

--- SITE BOUNDARY

ALL DIMENSIONS TO BE CHECKED ON SITE.
REPORT ALL CONFLICTS OF INFORMATION TO BD LONDON.
THIS DRAWING IS THE COPYRIGHT OF BD LONDON.



BD
LONDON

38 TERRACE ROAD, HACKNEY, LONDON E9 7ES
www.bdlondon.co.uk +44(0)20 8985 8106

PROJECT
71 CHARVILLE LANE
UB4 8PE
HILLINGDON

DRAWING TITLE
PROPOSED
SITE PLAN

SCALE
1:200 @ A3
PROJECT NO.
2305
DATE
02.06.25

DRAWN
WW
CHECKED BY
PL

DRAWING NO.
PL3_010

REVISION
-

NORTH

