


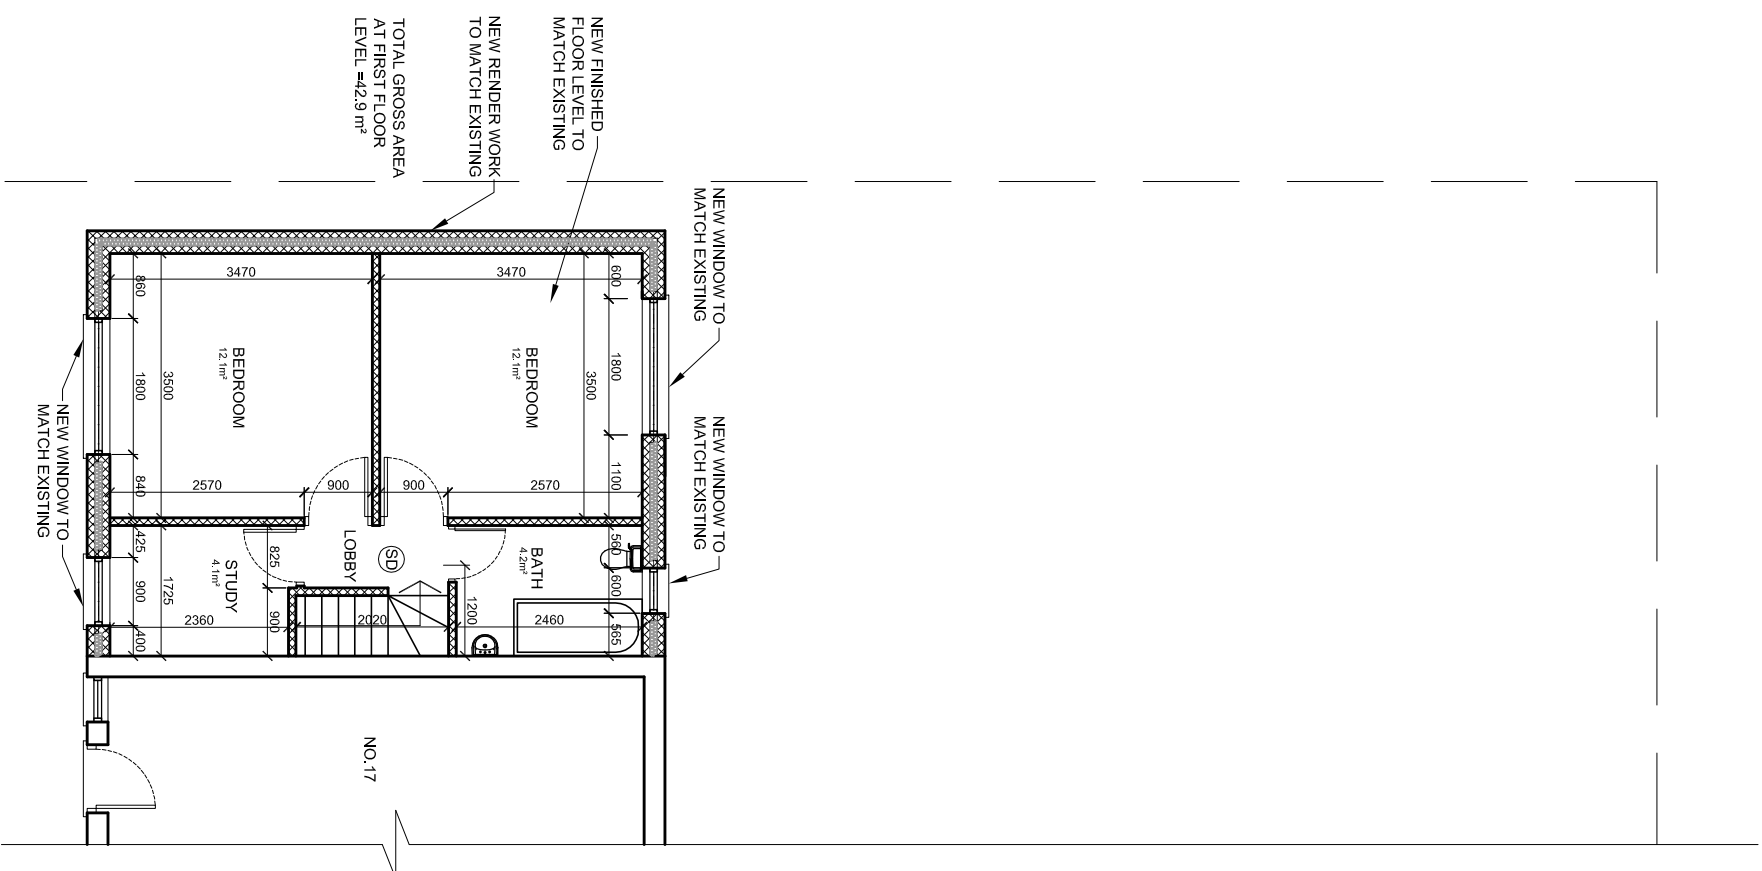


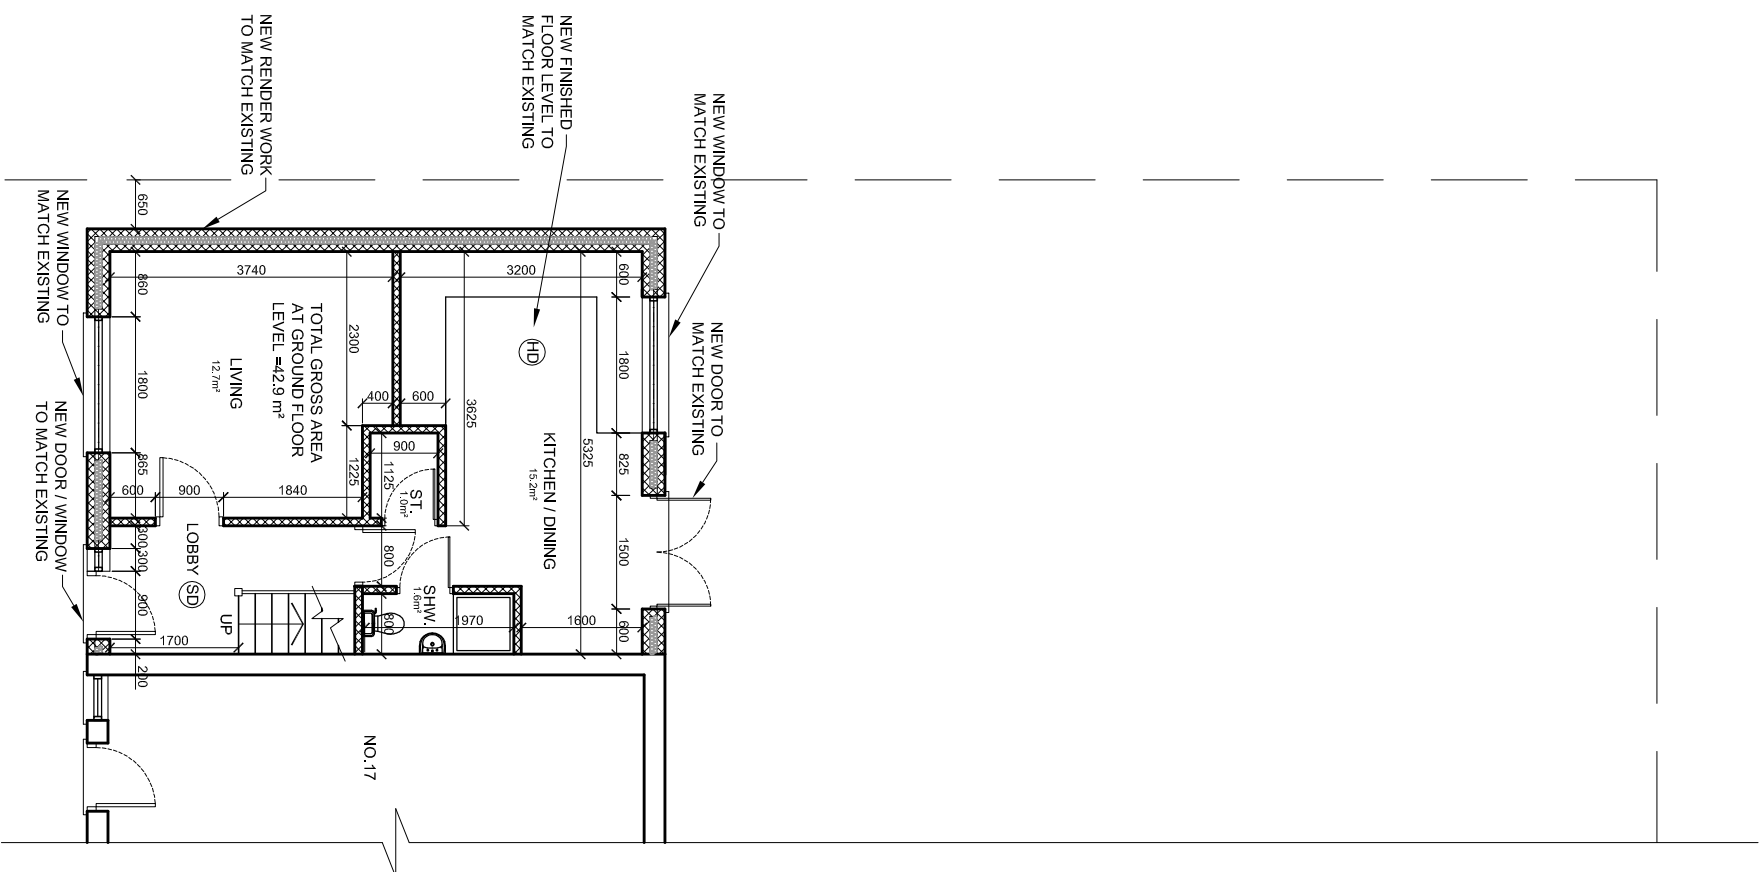

LOCATION PLAN - SCALE 1:1250

 

rev.	description	date	chkd.
	 93 Colmandene Crescent, Orpington, Kent BR5 2RA 020 3004 9238 07931 931 035		

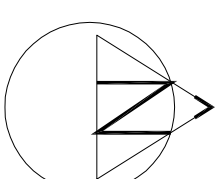

 s.nagpal@dapconsultants.co.uk
 www.dapconsultants.co.uk

project : 17 Lansdowne road
Uxbridge

drawing title :

Proposed Floor Plans

drawn: SN	chkd: SS	date:09.05.2023
status: Planning		
proj no: 2376	dig no: 01	rev no:

The Contractor is to check all dimensions on site and report any discrepancies to the Contract Administrator. This drawing is to be read in conjunction with all other standard documentation. Dimensions are not to be scaled from this drawing.